

MARKET SQUARE



ALL WORKING DIMENSIONS TO BE CHECKED ON SITE. FIGURED DIMENSIONS TO BE TAKEN IN PREFERENCE TO SCALED DIMENSIONS. ANY DISCREPANCIES BETWEEN DRAWINGS OF DIFFERING SCALES AND BETWEEN DRAWINGS AND SPECIFICATION WHERE APPROPRIATE TO BE NOTIFIED TO SUPERVISING OFFICER FOR DECISION. COPYRIGHT RESERVED.

EAVES DETAIL 2

Bird netting securely fixed at perimeter with access zipped section, pigeon spikes on inside of front parapet

new cable mansafe system up and over parapet to form safe access from town hall roof.

Gutter made wider maximum allowable with 150mm upstand to front railing

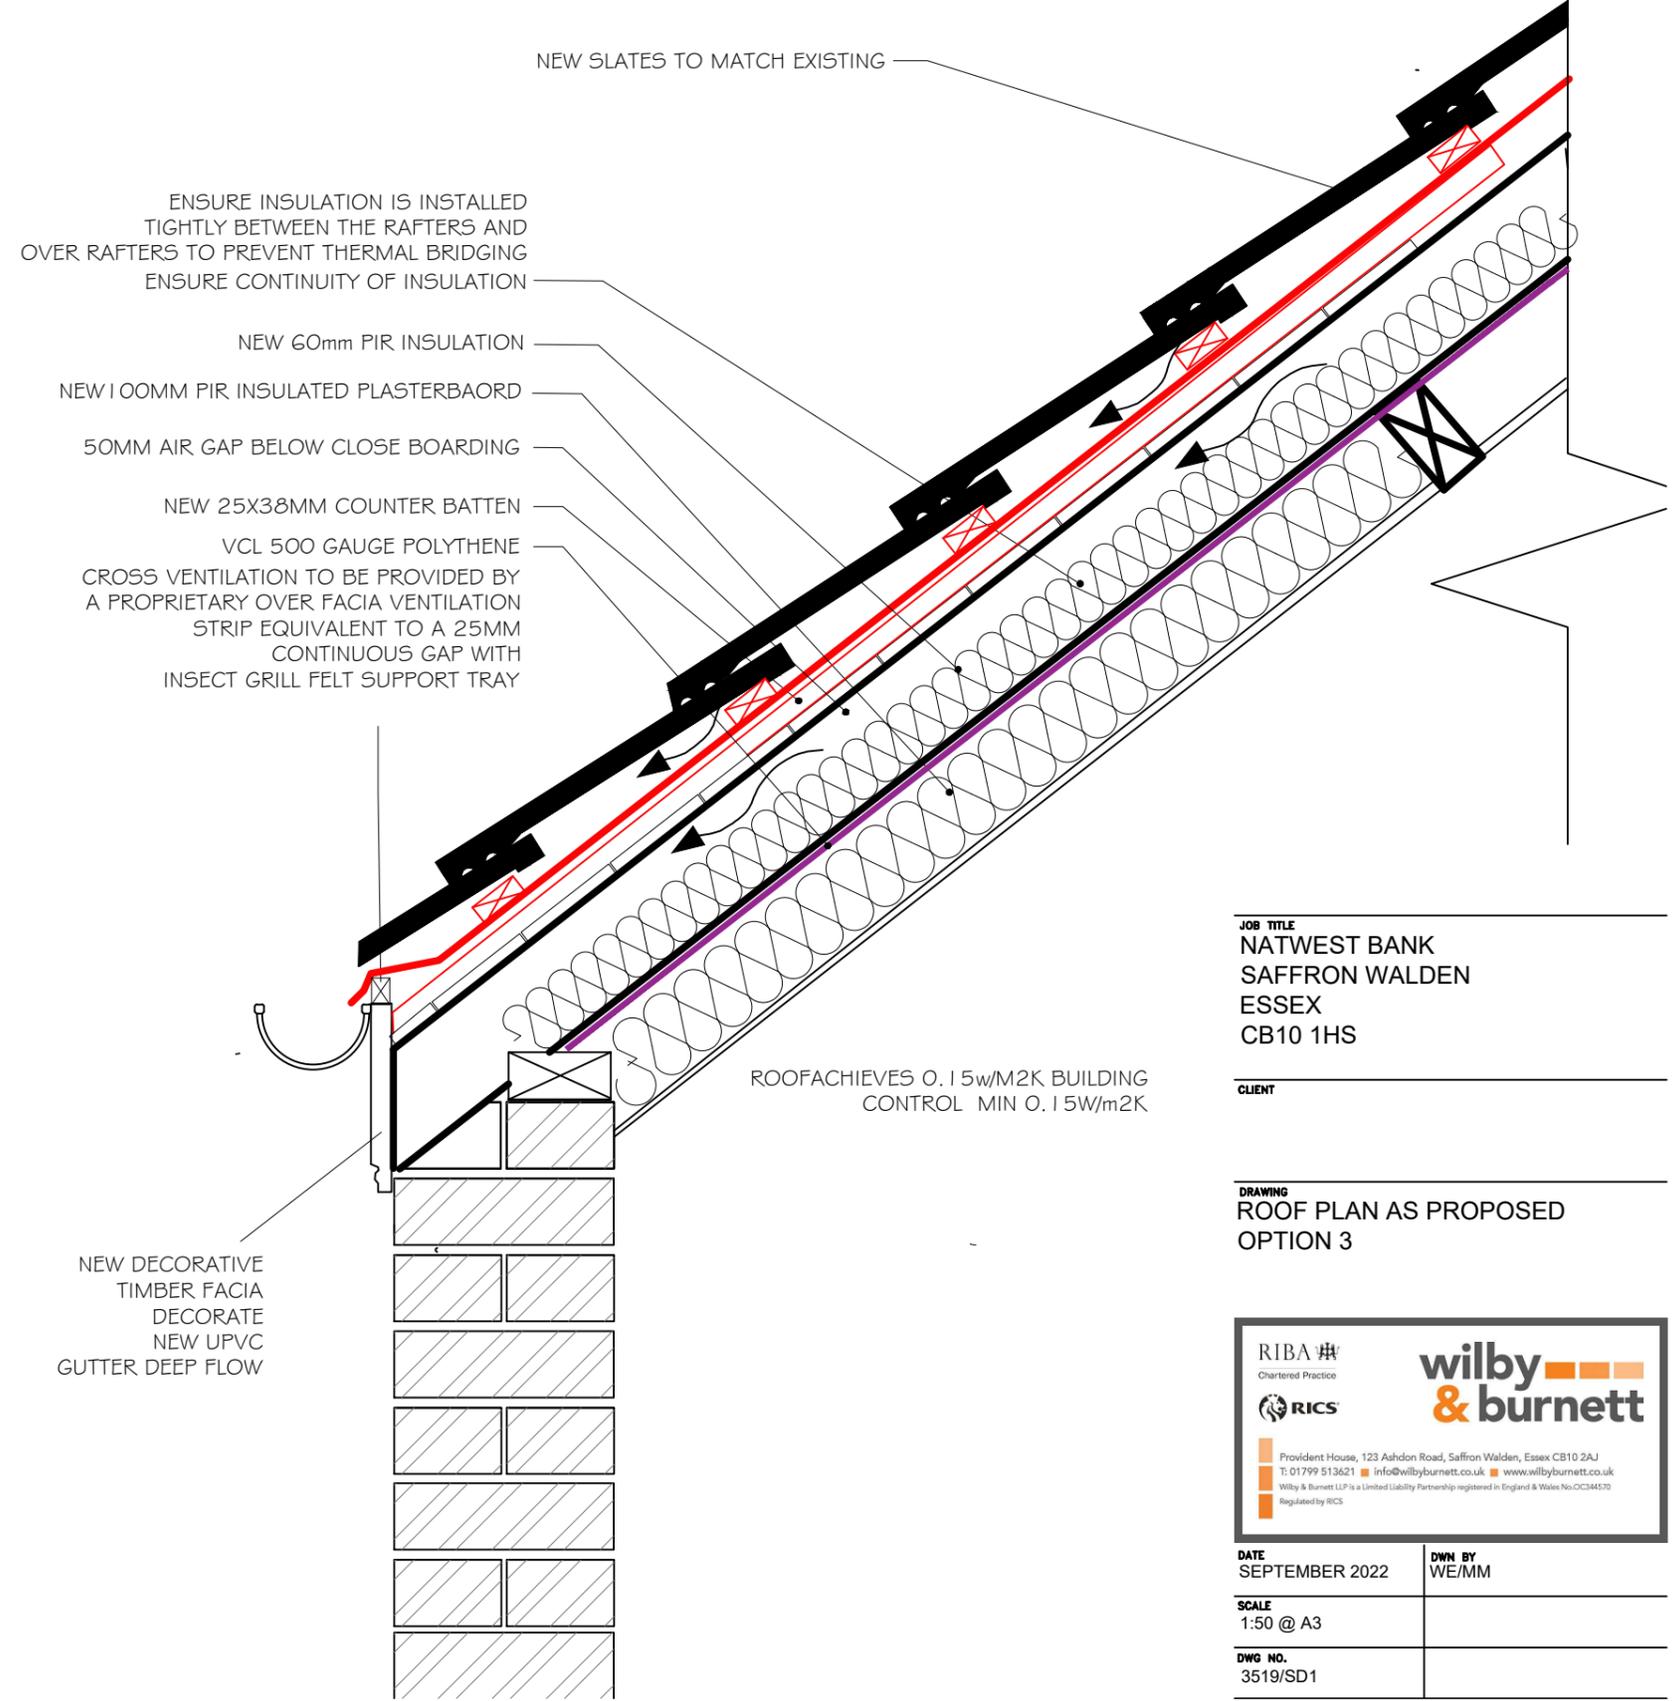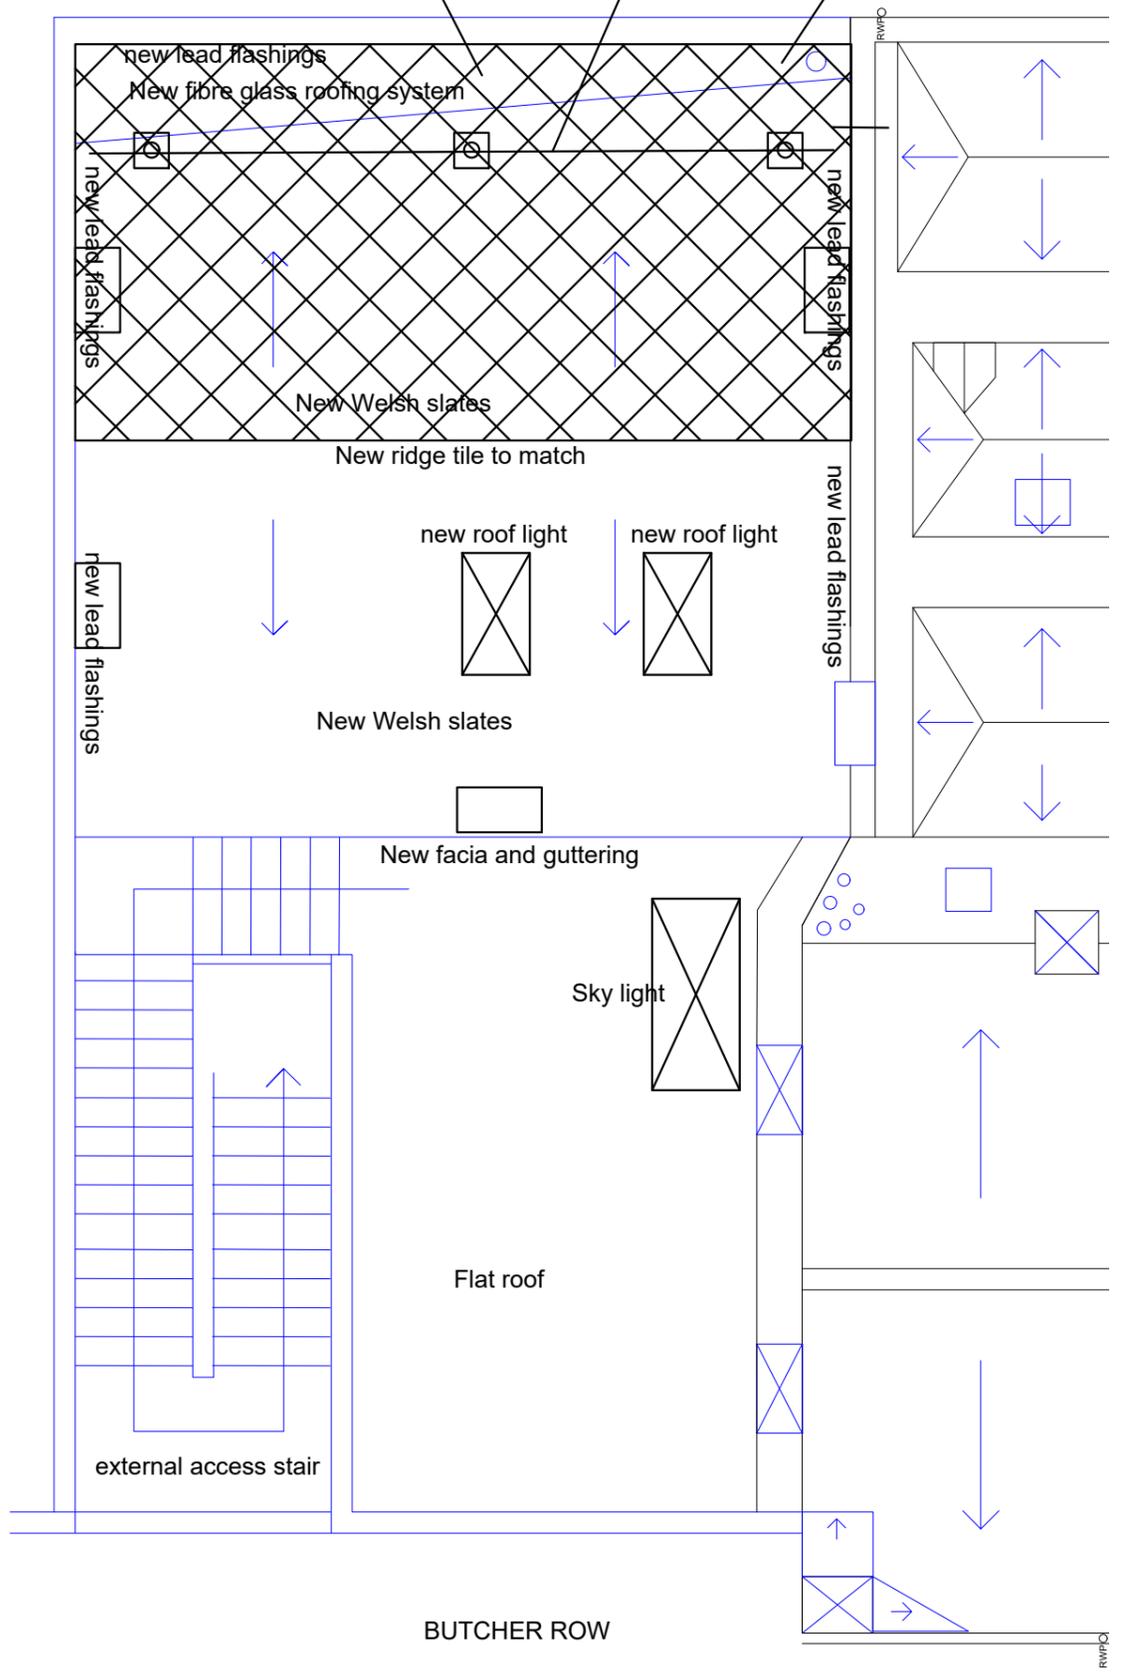

JOB TITLE
NATWEST BANK
SAFFRON WALDEN
ESSEX
CB10 1HS

CLIENT

DRAWING
ROOF PLAN AS PROPOSED
OPTION 3

Provident House, 123 Ashdon Road, Saffron Walden, Essex CB10 2AJ
T: 01799 513621 | info@wilbyburnett.co.uk | www.wilbyburnett.co.uk
Wilby & Burnett LLP is a Limited Liability Partnership registered in England & Wales No. OC344570
Regulated by RICS

DATE
SEPTEMBER 2022

DWN BY
WE/MM

SCALE
1:50 @ A3

DWG NO.
3519/SD1