



First Floor



Front Elevation

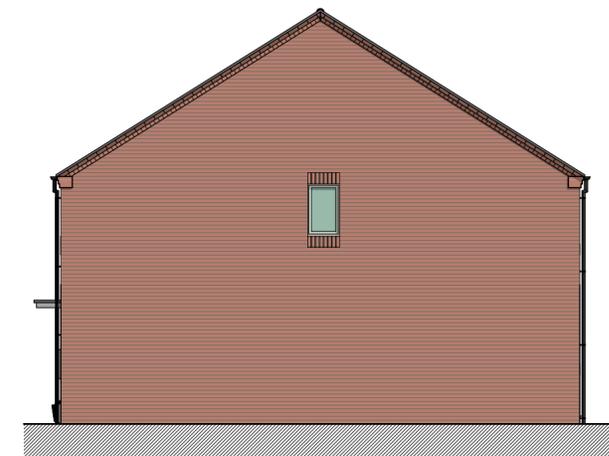


Side Elevation

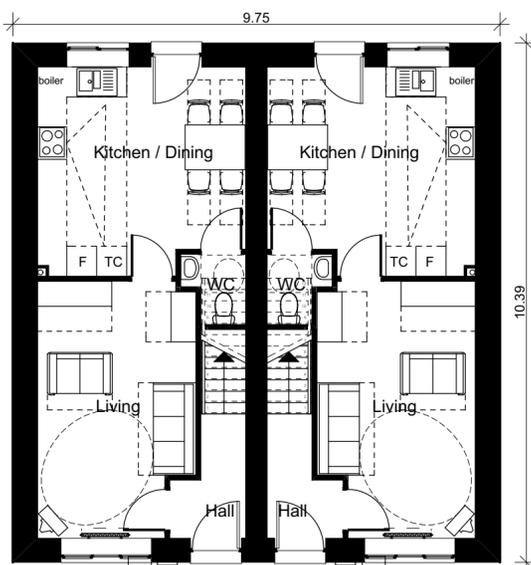

Ground Floor



Rear Elevation

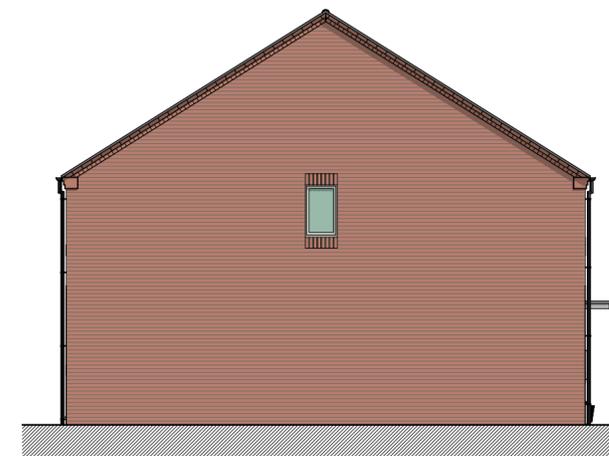

Side Elevation

National Space Standards 2015 requirements:

- GIA 79m²
- Double bedroom to be 11.5m² and at least 2.75m wide, every other to be at least 2.55m wide

Plot numbers 10, 11



Project: Cheltenham Road, Corby

Status: Planning

Client: Corby Borough Council

Sheet title: House Type BB

Scale: 1:500@A2

Date: 20/03/2018

Drawn: GW/SA

Checked: JR

Ref: 41232/005A

Waterloo House, 71 Princess Road West, Leicester, LE1 6TR · T 0116 204 5800
74 Wells Street, London, W1T 3QQ · T 020 3327 0381
F 0116 204 5801 · rg-p.co.uk · design@rg-p.co.uk

All dimensions to be checked on site. Do not scale off this drawing for construction purposes.
This drawing is the copyright of the Architect, and not to be reproduced without their permission.
Ordnance Survey map information reproduced with permission of HMSO Crown Copyright reserved.
rg+p Ltd. Trading as rg+p.

