
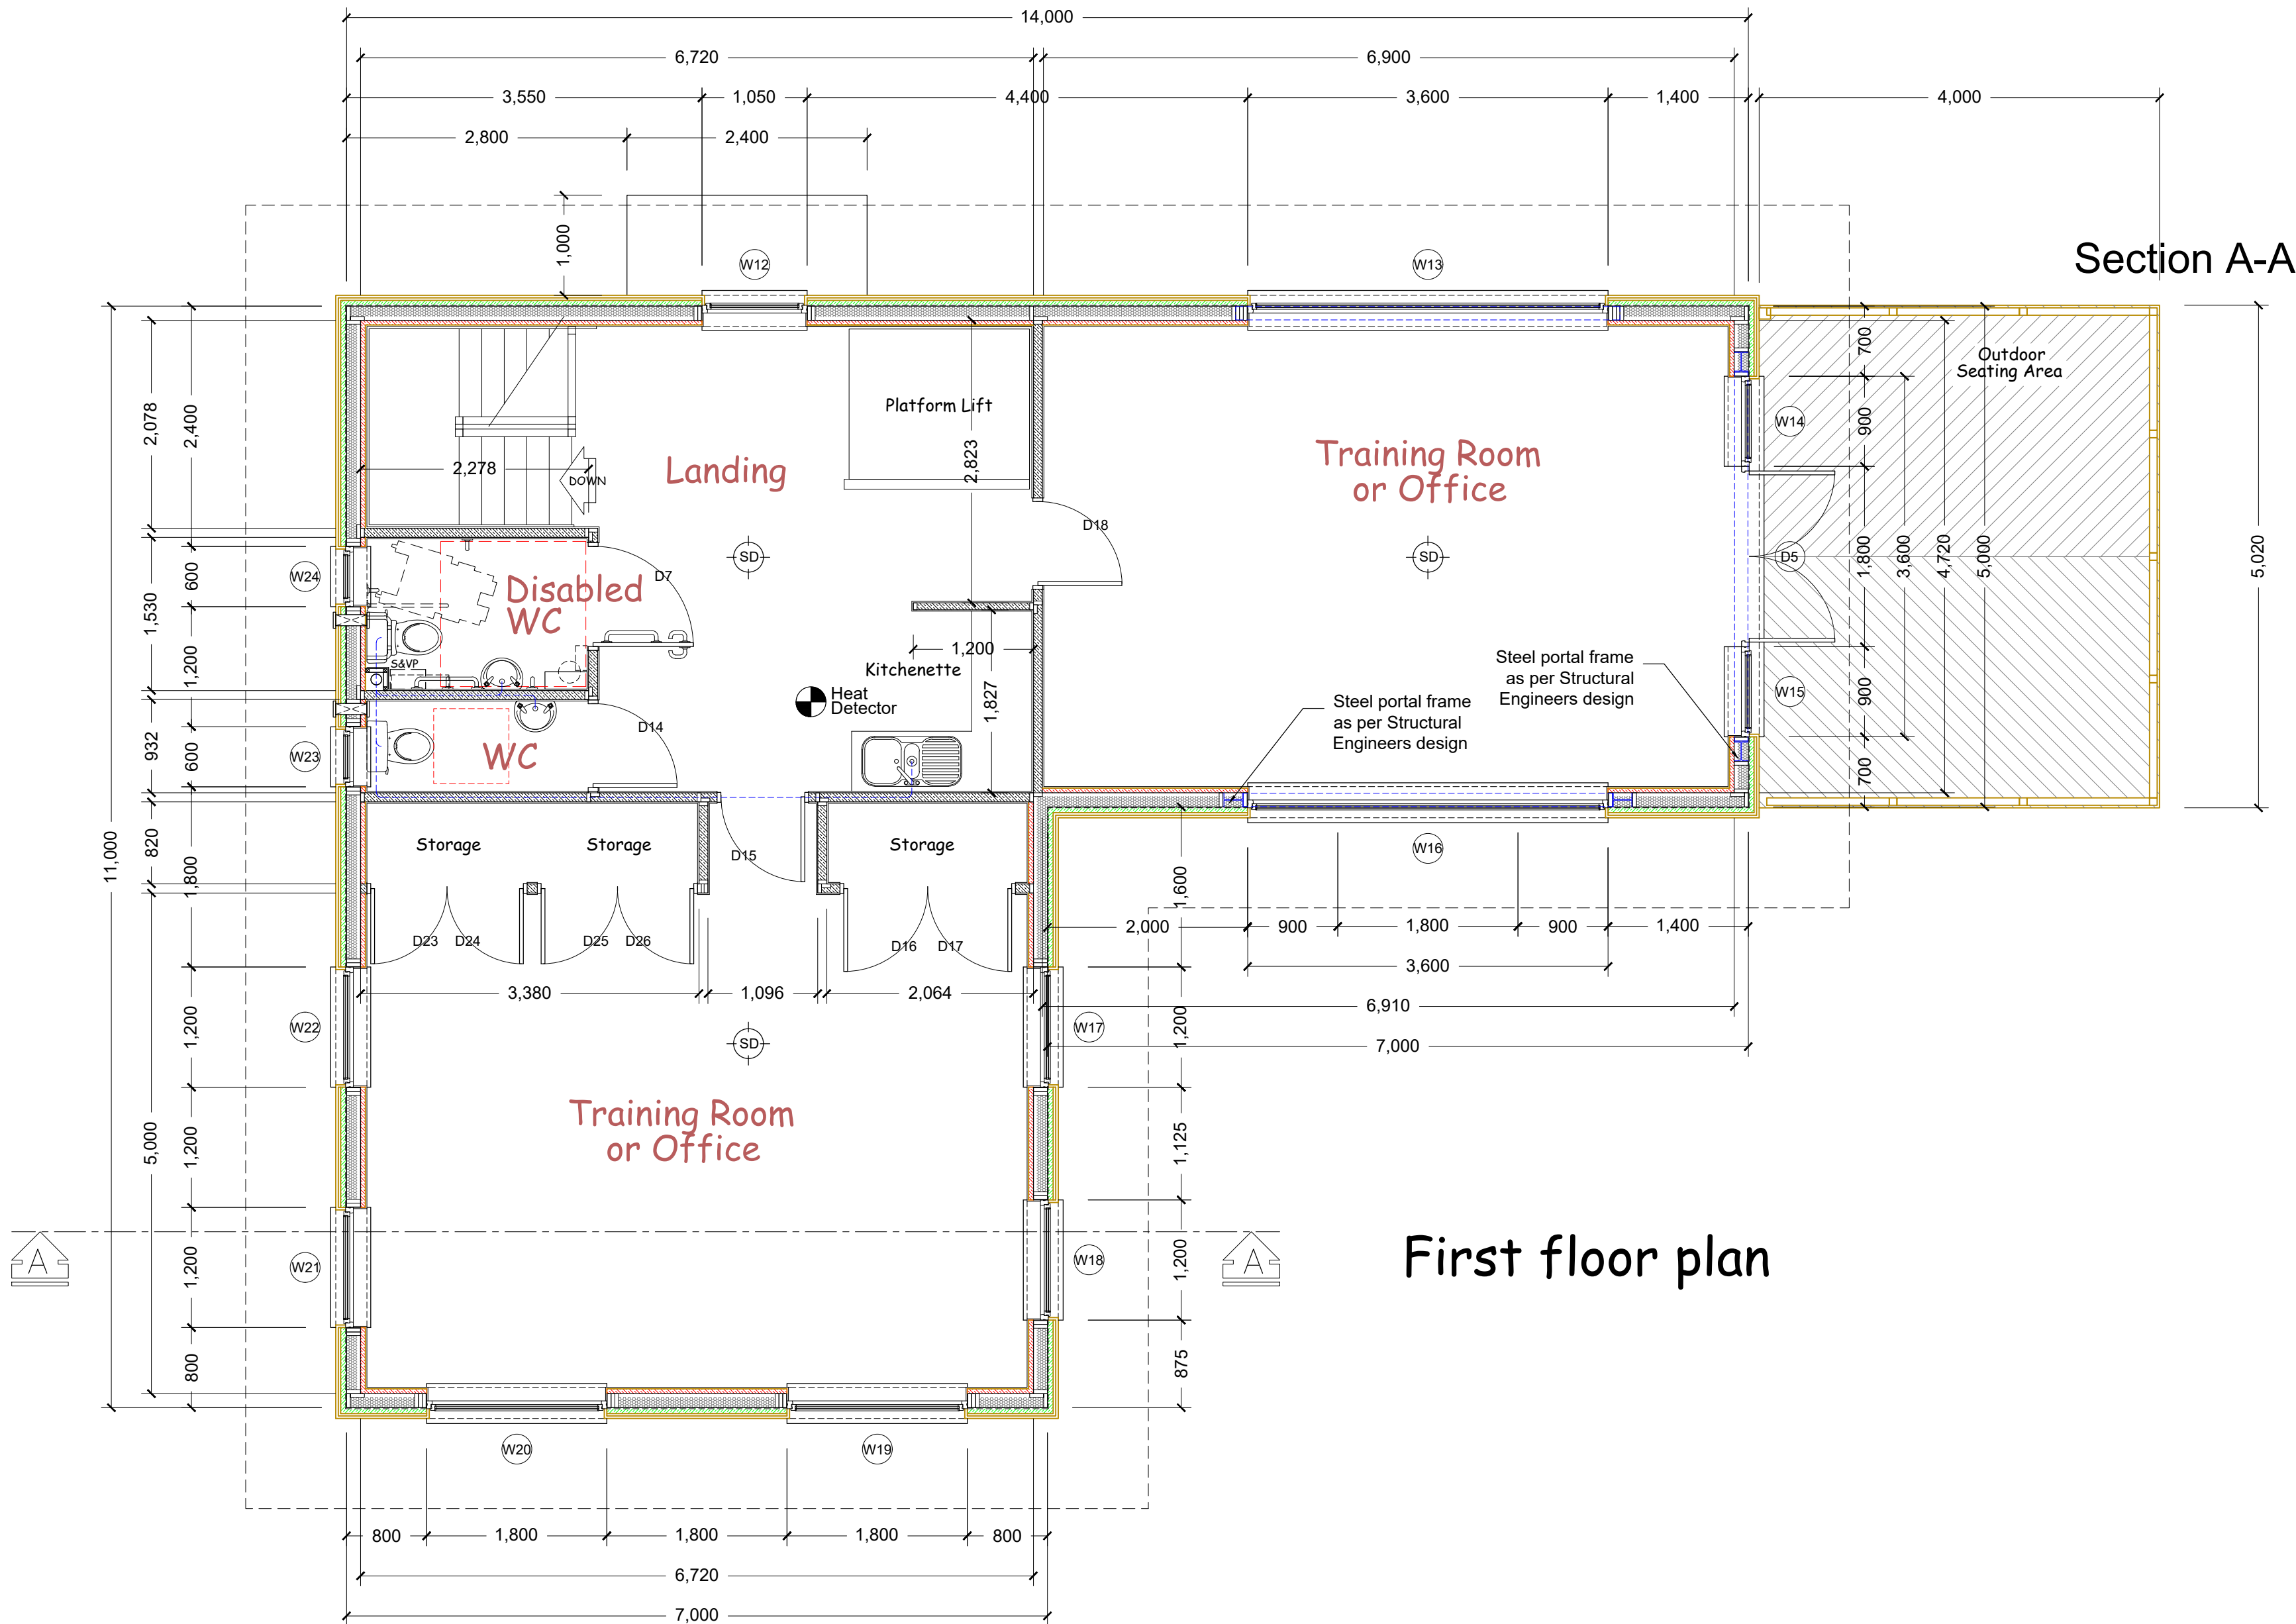


structural layout of roof
indicative only and subject
to conformation by roof
truss manufacturer

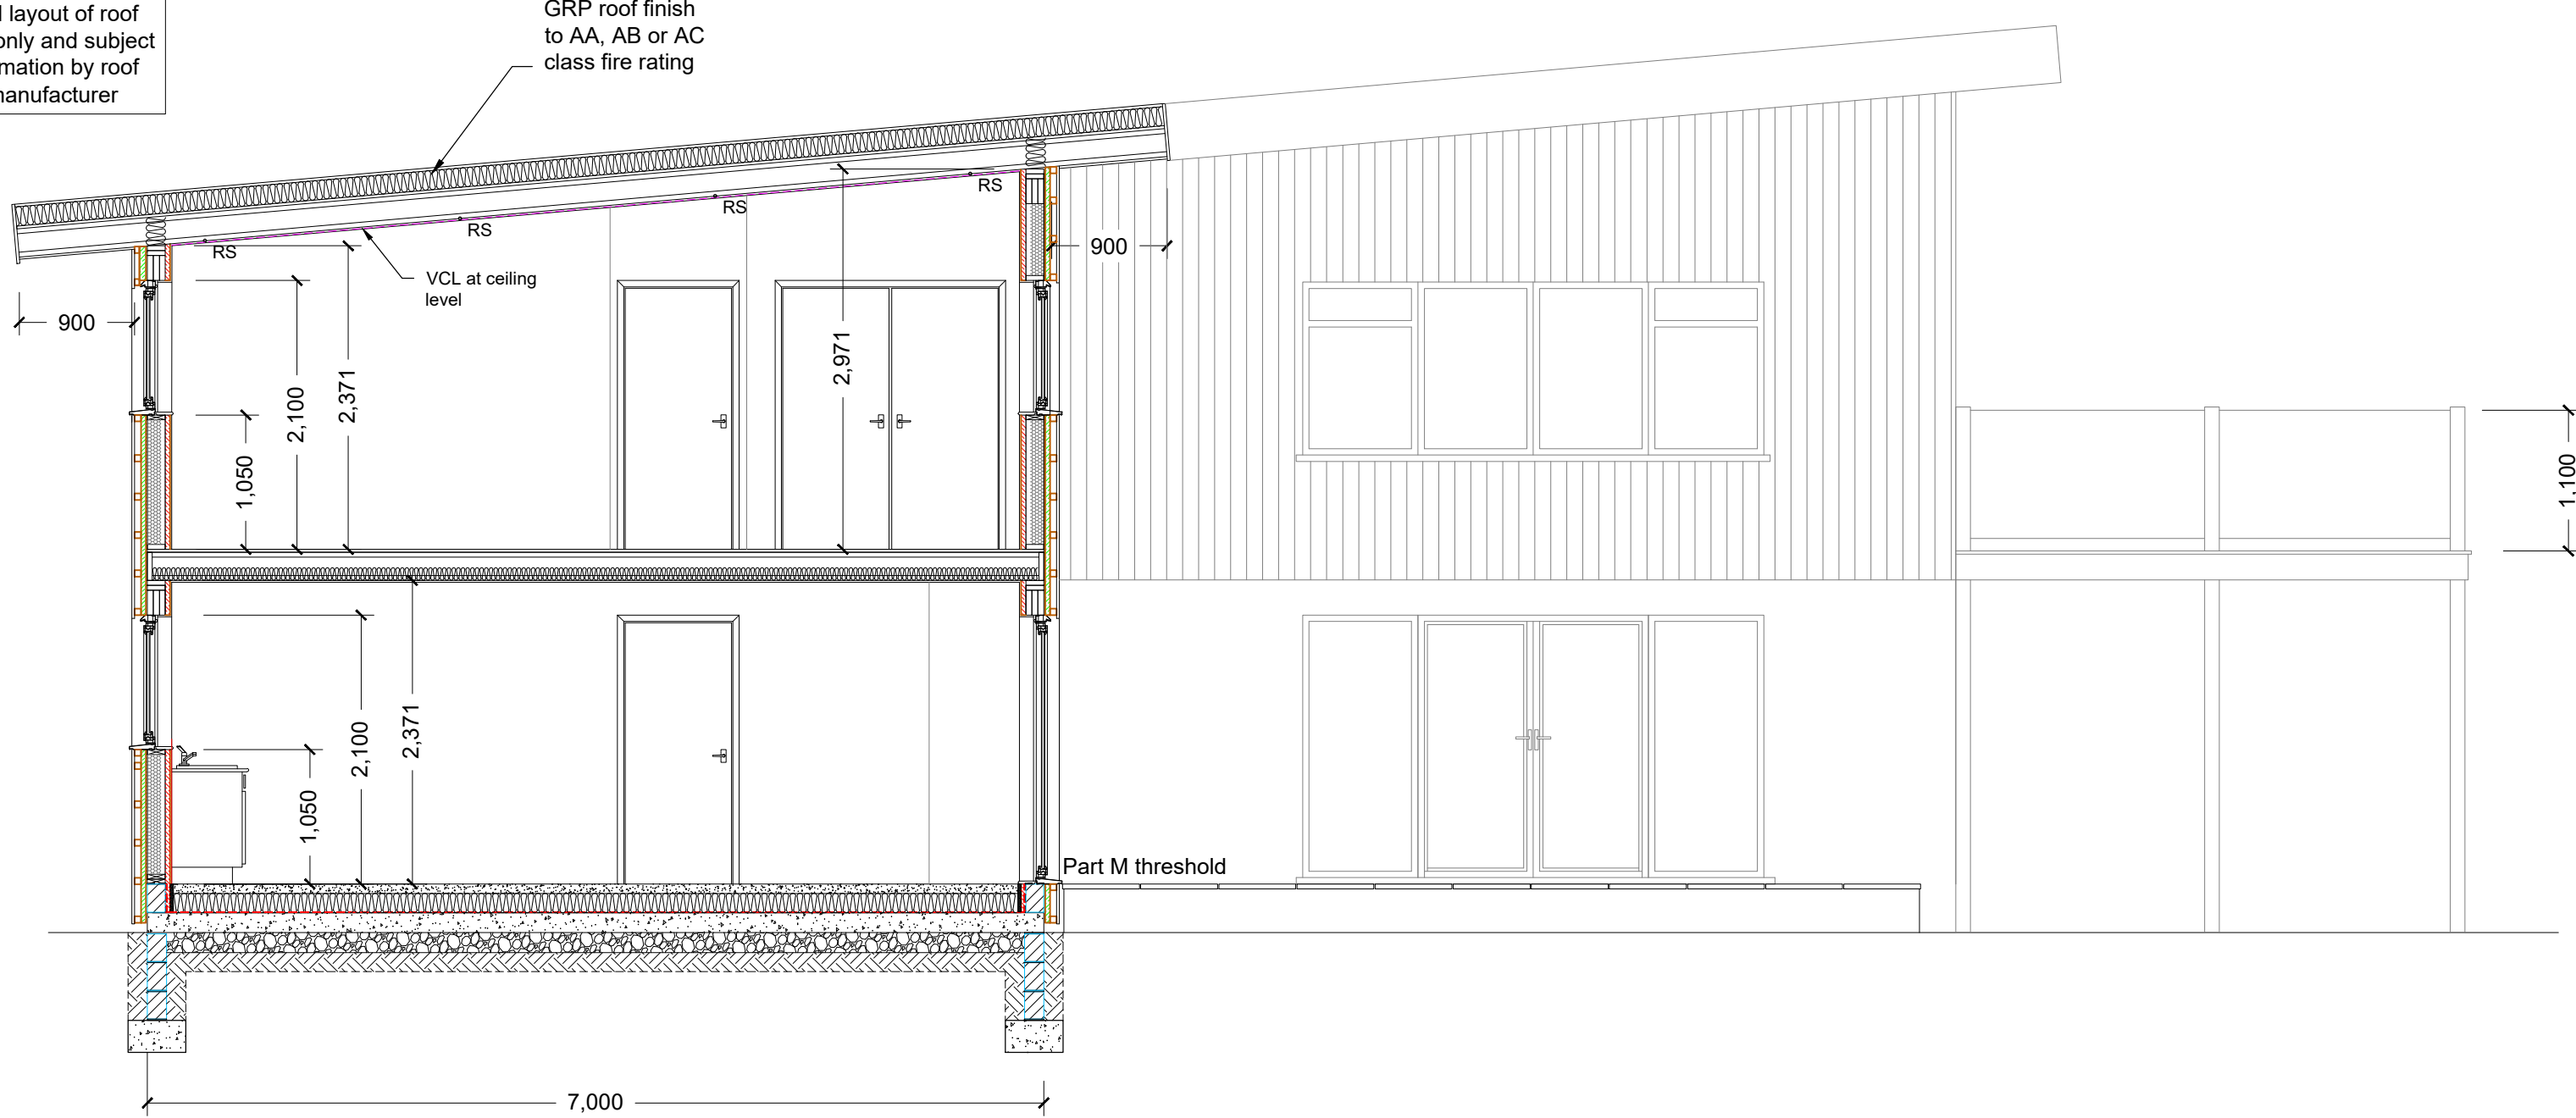

Section A-A

First floor plan

Preliminary drawing
awaiting Building
Control final approval

SITE TITLE:
**WHOLE AGAIN COMMUNITES,
COLINSEY ROAD,
TRENNEERE ESTATE,
PENZANCE.
TR18 3NZ**

THIS DRAWING IS FOR THE PURPOSES OF TOWN PLANNING AND BUILDING
REGULATIONS APPLICATION ONLY. DO NOT SCALE FOR CONSTRUCTION
PURPOSES.

DRAWING TITLE:
BUILDING REGULATIONS - SHEET 2

CLIENT NAME:
SOUTH WEST COMMUNITY BUILDS

DRAWN J MURCH	DATE 03.03.2022	SCALE 1:50 SHEET SIZE A1
-------------------------	---------------------------	--

dpc
Architectural Services
Building solutions in Cornwall

2 Wassail Close, Bodmin. Cornwall PL31 2GG Tel:- 07759 397 499

DRAWING NO
2202 - 12

REVISION NO
- B