


NOTES

This drawing is produced for use in this project only and may not be used for any other purpose. Hamson Barron Smith Ltd. accept no liability for the use of this drawing other than the purpose for which it was intended in connection with this project as recorded on the title block fields 'Purpose for Issue' and 'File Status Code'.  
This drawing may not be reproduced in any form without prior written agreement of Hamson Barron Smith Ltd.  
© Crown Copyright and database rights 2015. Ordnance Survey licence number 100019340


KEY PLAN

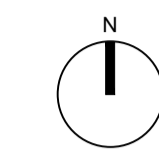

KEY

GENERAL

1. THIS DRAWING IS TO BE READ IN CONJUNCTION WITH ALL RELEVANT STRUCTURAL REPORT AND HBS SPECIFICATIONS.
2. ALL DIMENSIONS ARE IN mm UNLESS NOTED OTHERWISE. DO NOT SCALE!
3. THIS DRAWING IS INTENDED TO SHOW THE EXTENT OF DEMOLITION
4. THE CONTRACTOR TO ENSURE THAT THE EXISTING UTILITIES SHALL BE TERMINATED
5. THE CONTRACTOR SHALL EVALUATE THE EXISTING STRUCTURE AND METHOD STATEMENT SHALL INCLUDE DEMOLITION PROCEDURE, TEMPORARY WORKS, ADJACENT BUILDINGS, PARTY WALLS, ADJACENT UTILITIES, DUST, HOARDING, ACCESS, TRAFFIC MANAGEMENT, STABILITY REPORT ACCOMPANYING DEMOLITION PLAN, THERMAL LANCE, SENSITIVITY OF NEIGHBOURHOOD WITH TO RESPECT TO NOISE, DUST, VIBRATION AND TRAFFIC IMPACT, HAZARDOUS MATERIALS, CANTILEVERED STRUCTURE, MECHANICAL PLANTS, CATCH PLATFORM ETC

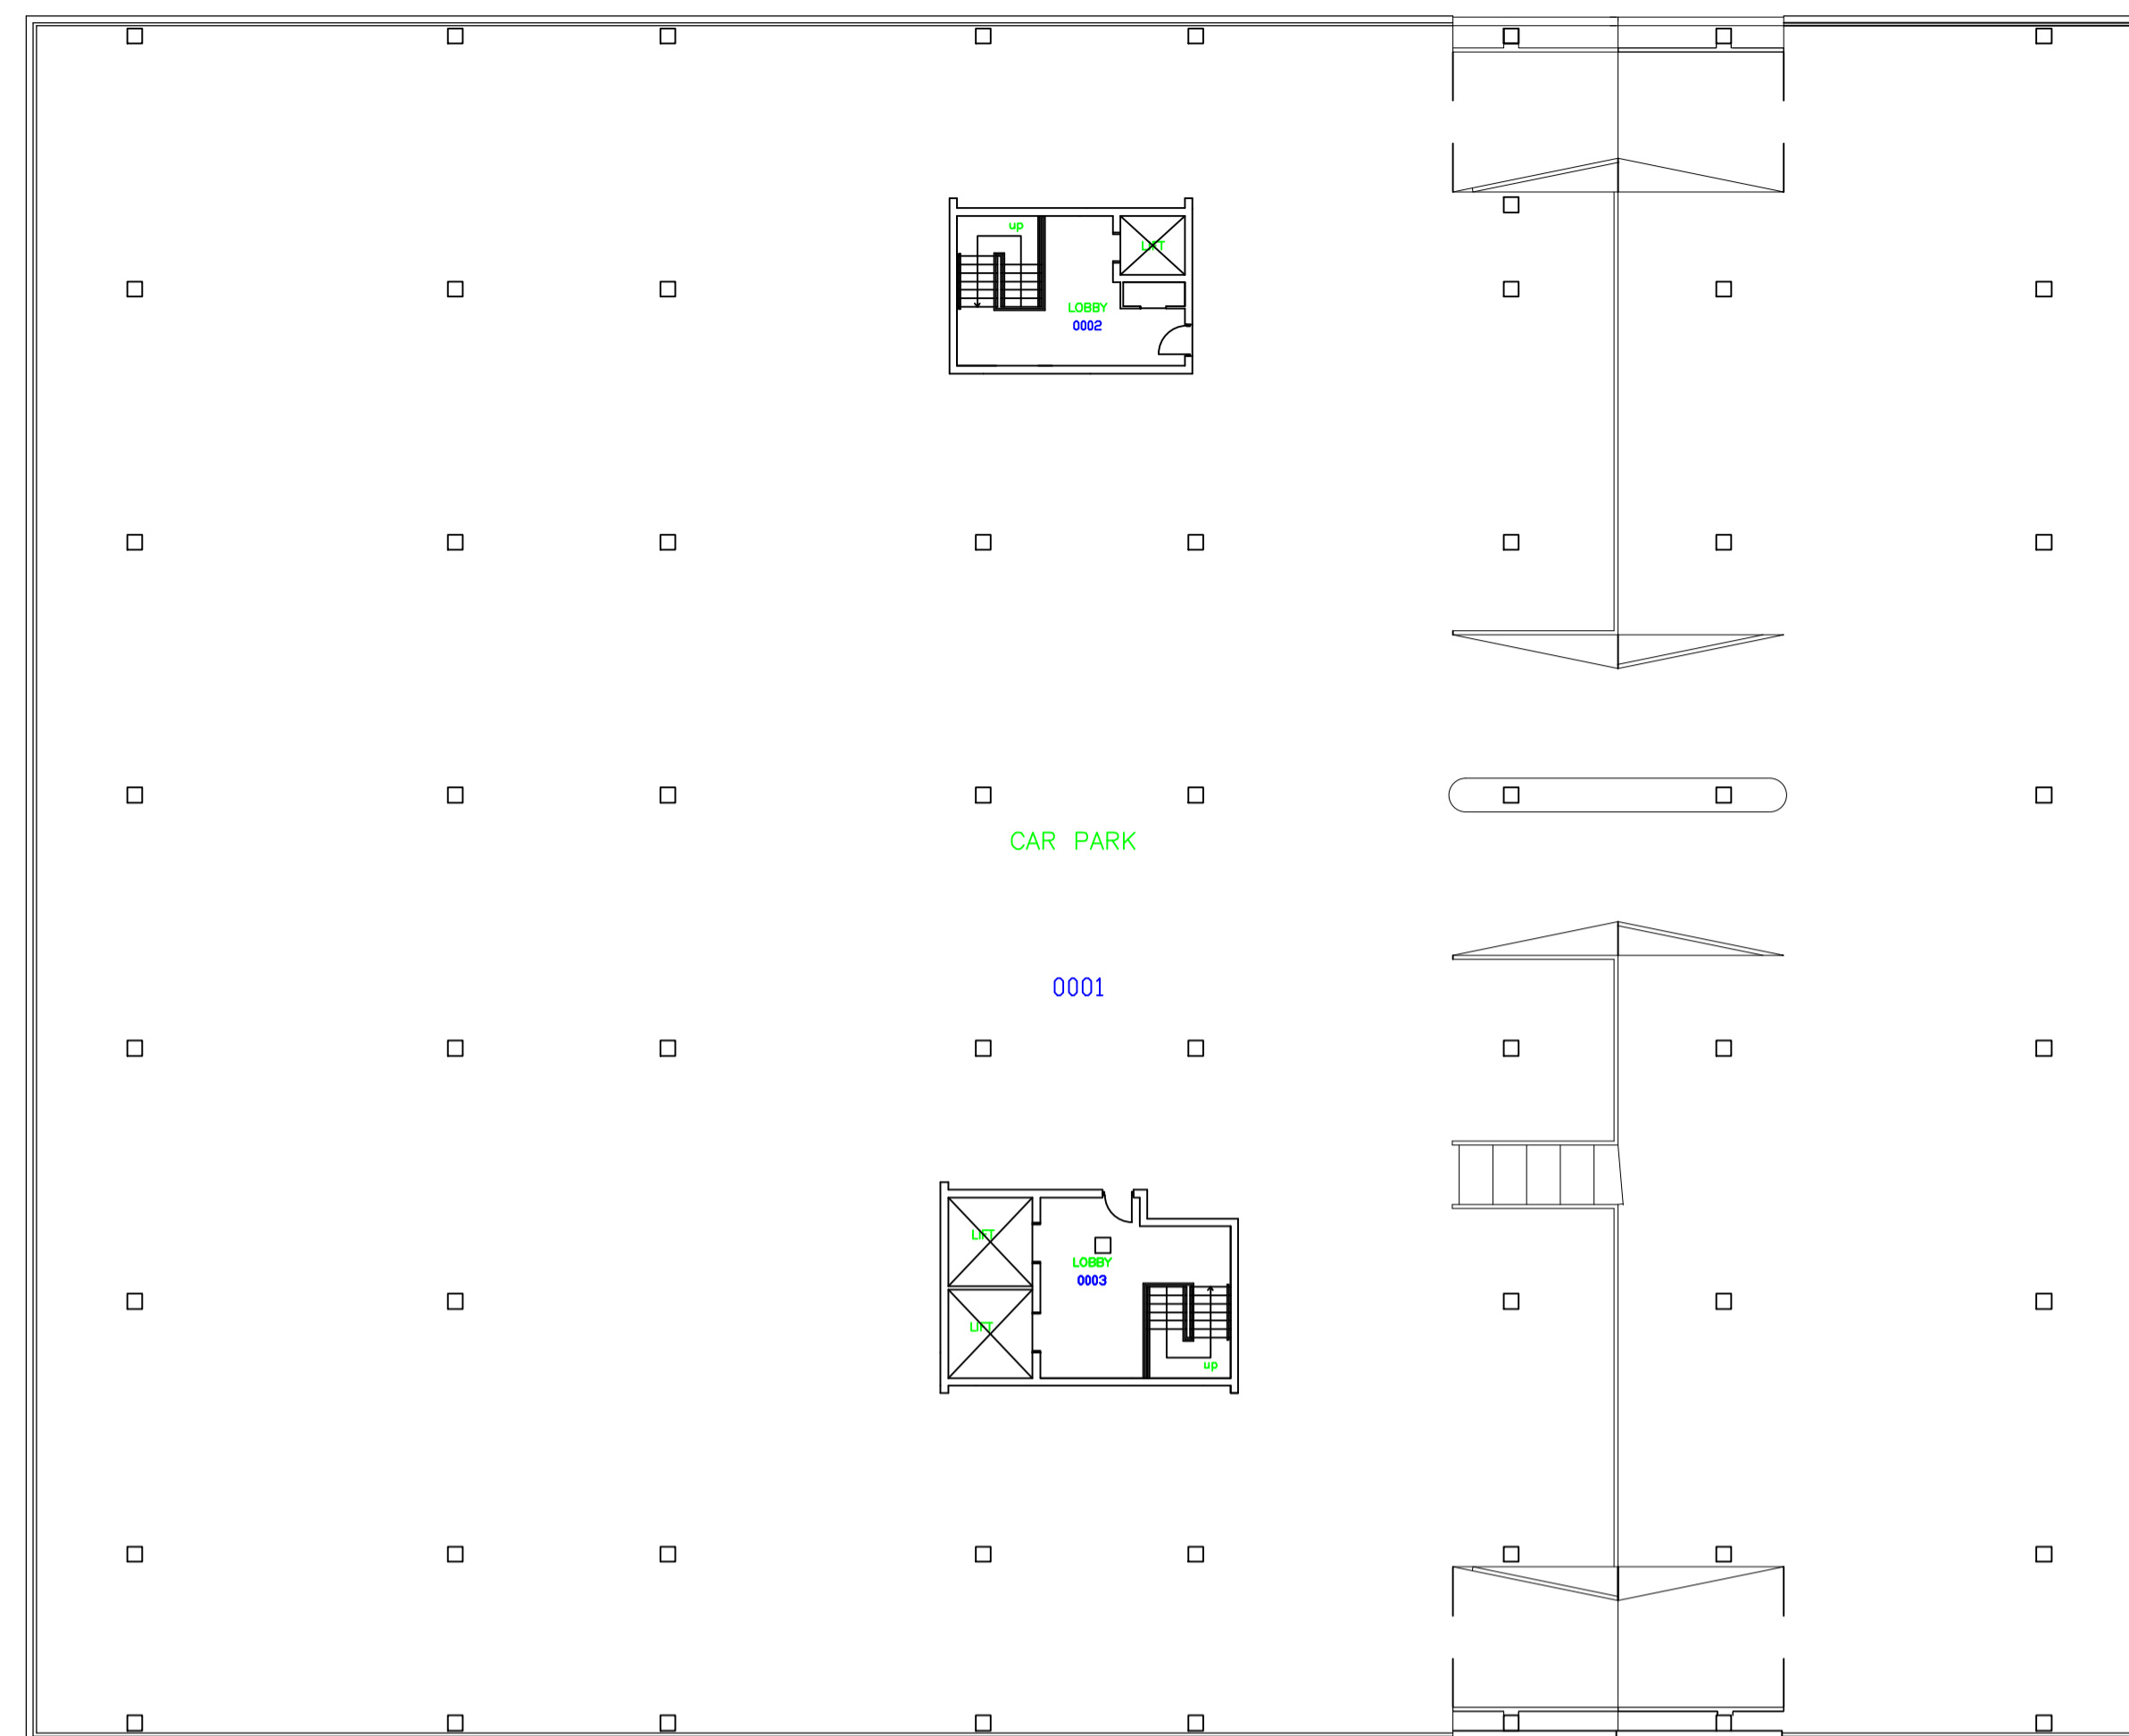

FOURTH FLOOR LAYOUT



FIFTH FLOOR LAYOUT

P1	TENDER ISSUE	REVISOR	DATE	CHECKED BY	DATE
		KG	20/09/19	HM	20/09/19

PURPOSE OF ISSUE **FOR TENDER**

FILE STATUS CODE **D2**

**Hamson Barron Smith**  
 office@hamsonbarronsmith.com  
 www.hamsonbarronsmith.com  
 London  
 3 Maltings Place  
 169 Tower Bridge Road  
 London SE1 3JB  
 +44 (0)20 7940 3456

RIBA Chartered Practice | RIBA Client Advisor | ISO9001 | ISO14001  
Green Register | AECB | Passivhaus Trust Patron Member

CLIENT **PETERBOROUGH CITY COUNCIL**

PROJECT **MULTI-STOREY CAR PARK  
NORTHMINSTER  
PETERBOROUGH, PE1 1TW**

TITLE **EXISTING PLAN  
FOURTH AND FIFTH FLOOR**

SCALES	DATE	DRAWN	CHECKED
1:200	30/08/2019	KG	HM

PROJECT NR	DRAWING FIELDS	UNIQUE NR	REV CODE
<b>JP 23-24-102712-HBS-DR-S-030</b>			<b>P1</b>