





RICS

the mark of
property
professionals
worldwide


NOTE:

- **DO NOT SCALE** - except for planning purposes. All dimensions are approximate and should be checked on site before work commences.
- Should any third party use these drawings for the construction of any building, they do so at their own risk. All goods, materials and workmanship to comply with the Building Regulations and any other relevant statutory requirements on the local authority and any other relevant enforcement officer may consider necessary.

© The drawings copyright of Crowther Overton Hart.

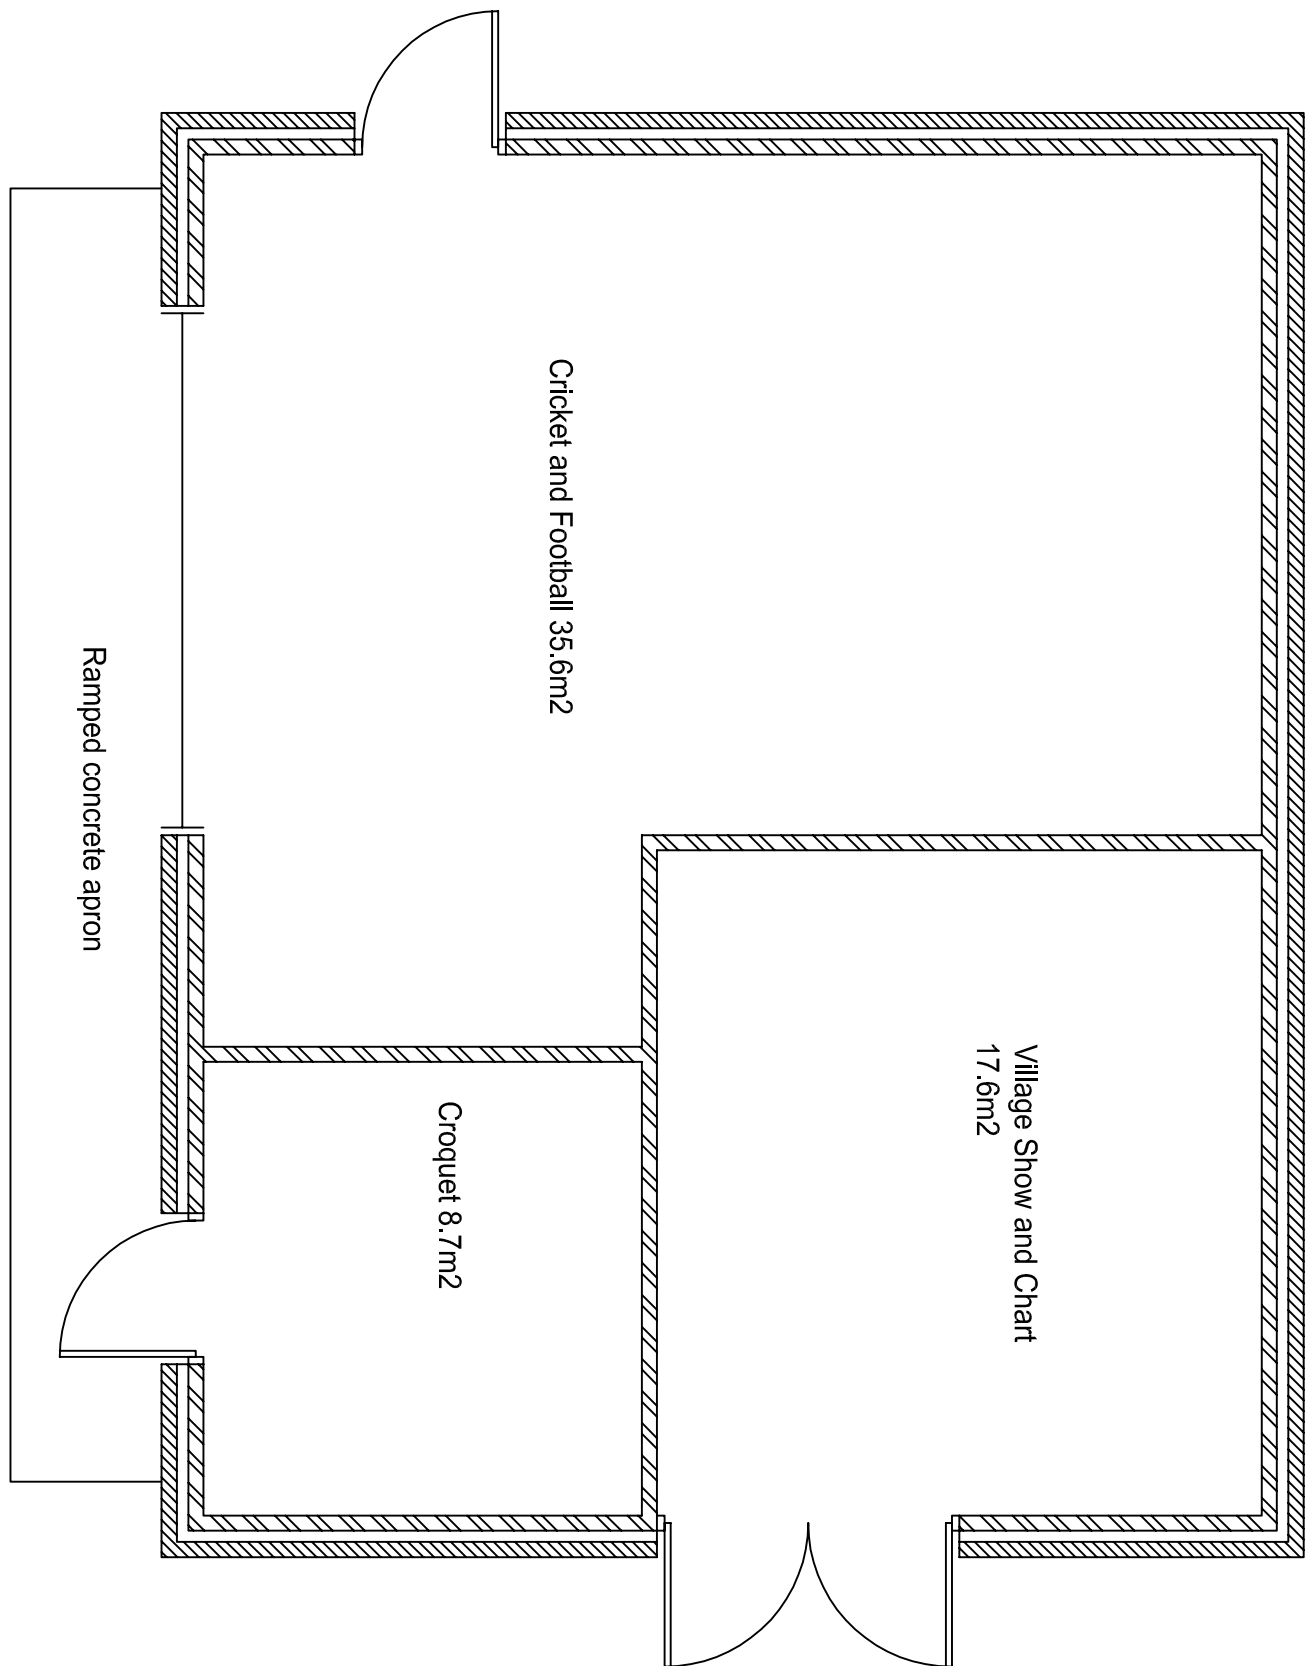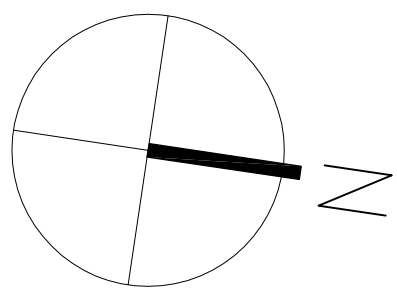

Proposed floor plan
1:50 @ A1

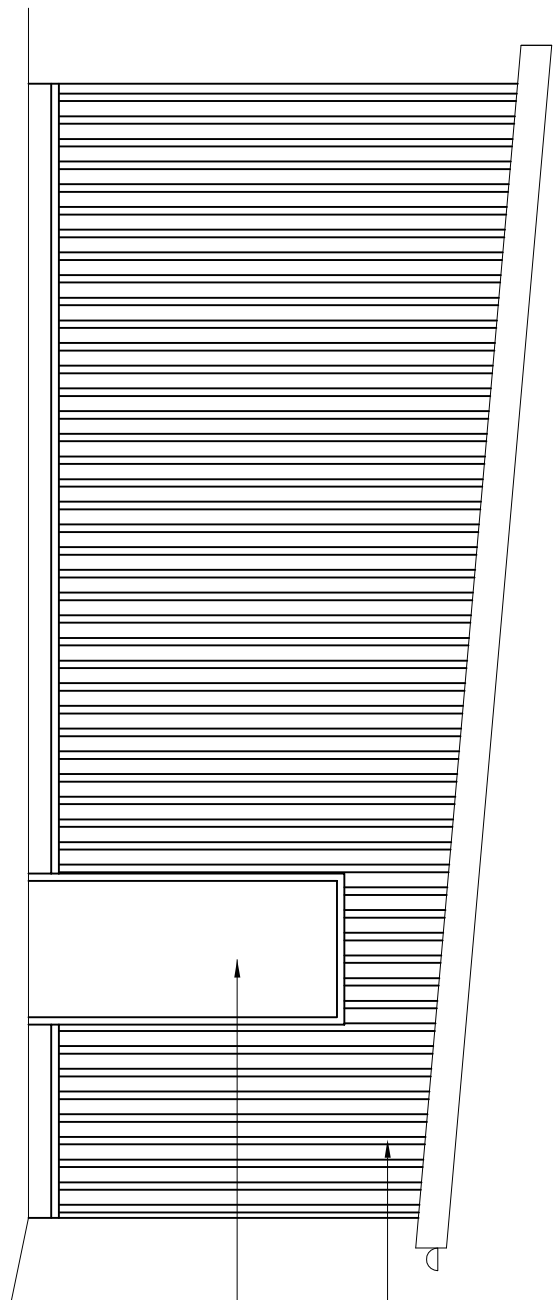


Proposed west elevation
1:50 @ A1

Profiled sheeting in
Goosewing Grey (RAL 080
70 05) to walls and roof

Galvanised steel door in
Goosewing Grey (RAL 080
70 05)

Galvanised roller shutter
door in Goosewing Grey
(RAL 080 70 05)

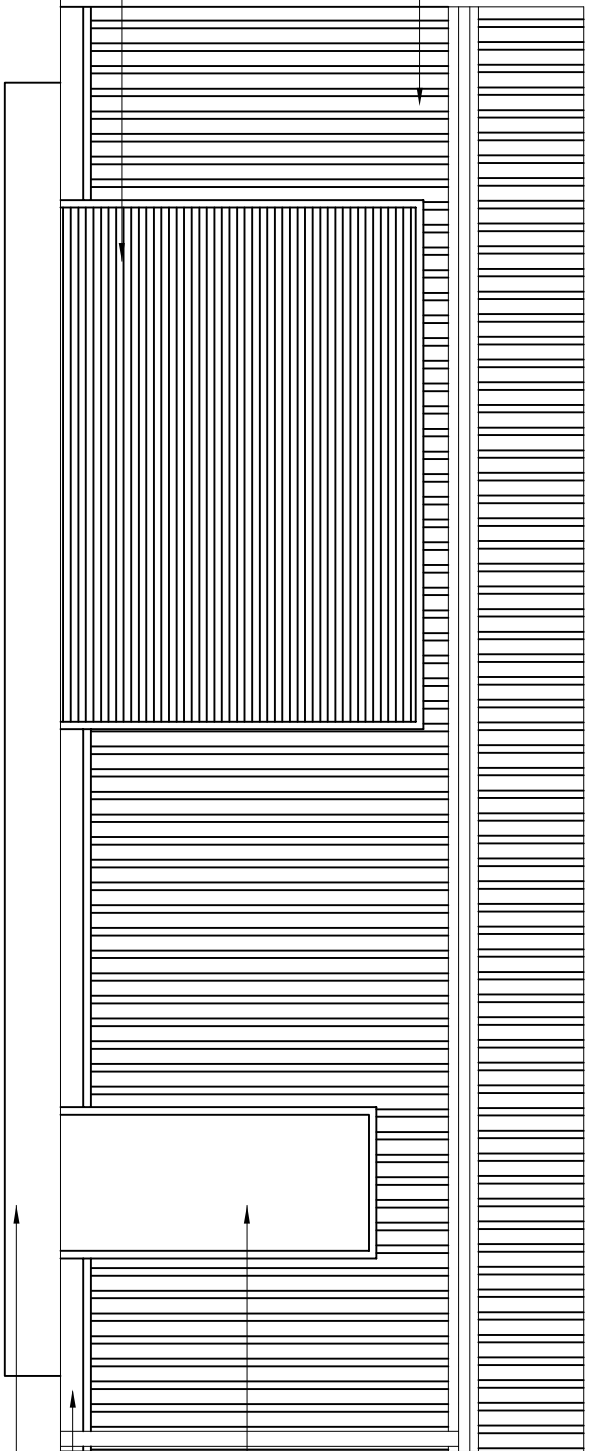


Proposed south elevation
1:50 @ A1

Galvanised steel door in
Goosewing Grey (RAL 080
70 05)

Brick/block dwarf wall below cladding


Ramped concrete apron

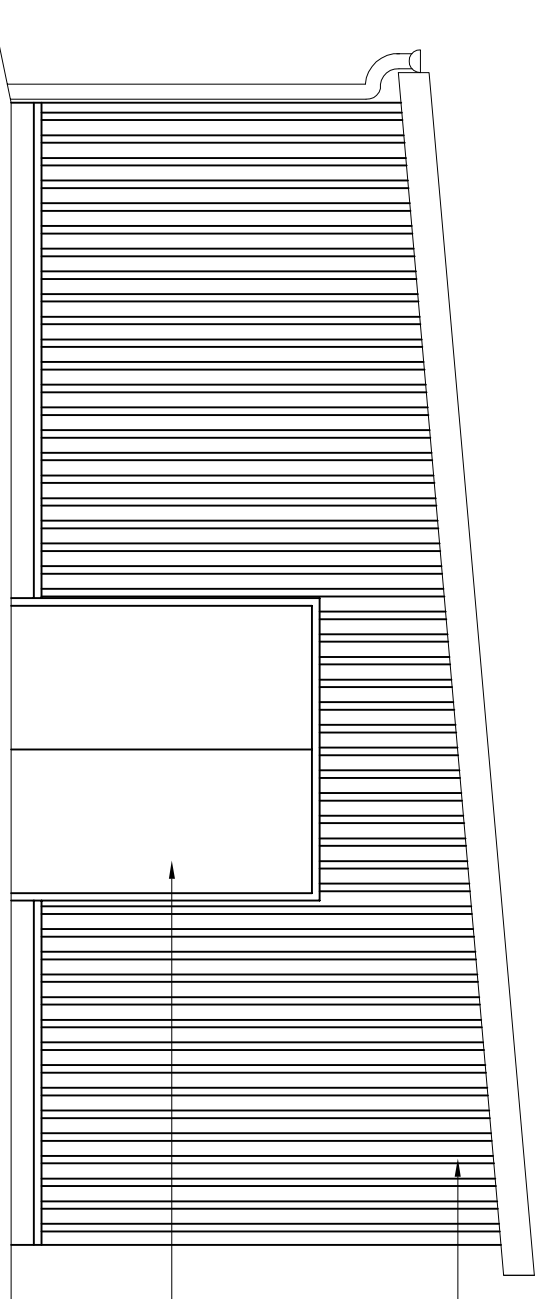

Proposed east elevation
1:50 @ A1

Profiled sheeting in
Goosewing Grey (RAL 080
70 05) to walls and roof

Galvanised steel double
doors in Goosewing Grey
(RAL 080 70 05)

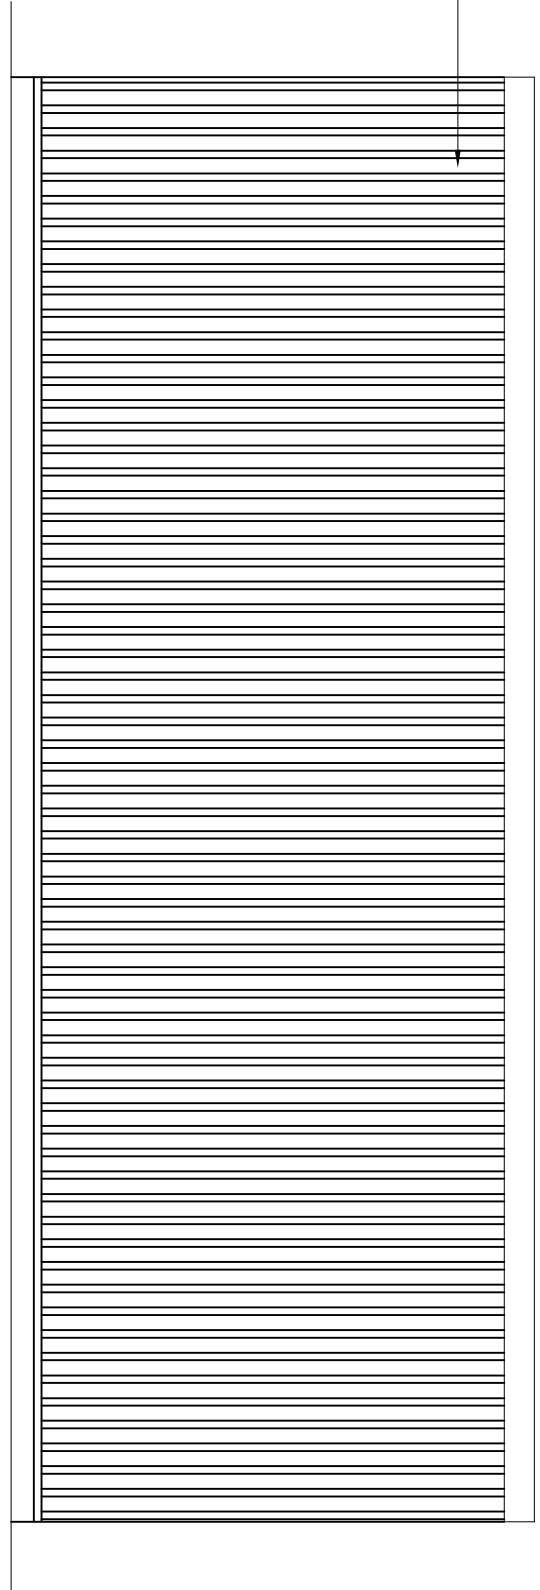

Proposed north elevation
1:50 @ A1

PLANNING

Drawing No. **1207.20.20** Revision



28 Chantonfold, Horsham Road
Steyning, West Sussex, BN4 3MA
T 0 1 9 0 3 8 1 6 2 9 0
E reception@cohsurveyors.co.uk

© COPYRIGHT 2020 Crowther Overton Hart. All rights reserved.

Revision
Project
Tractor Shed

Site Location
Tractor Shed
Mill Road
West Chiltington
RH20 2PZ

Drawn
**PROPOSED PLANS AND
ELEVATIONS**

Client
**West Chiltington
Parish Council**

Scale
1:50 @ A1
Drawn by
FEH/21
Checked by
CH
Designed by
PC