


The Copyright of this drawing remains with The Fulker Consultancy Ltd aD is not to be reproduced without written approval. Dimensions are not to be scaled from this drawing. The Contractor is to check all dimensions on site aD report any discrepancies to the Contract Administrator. This drawing is to be read in conjunction with all other staDard documentation.

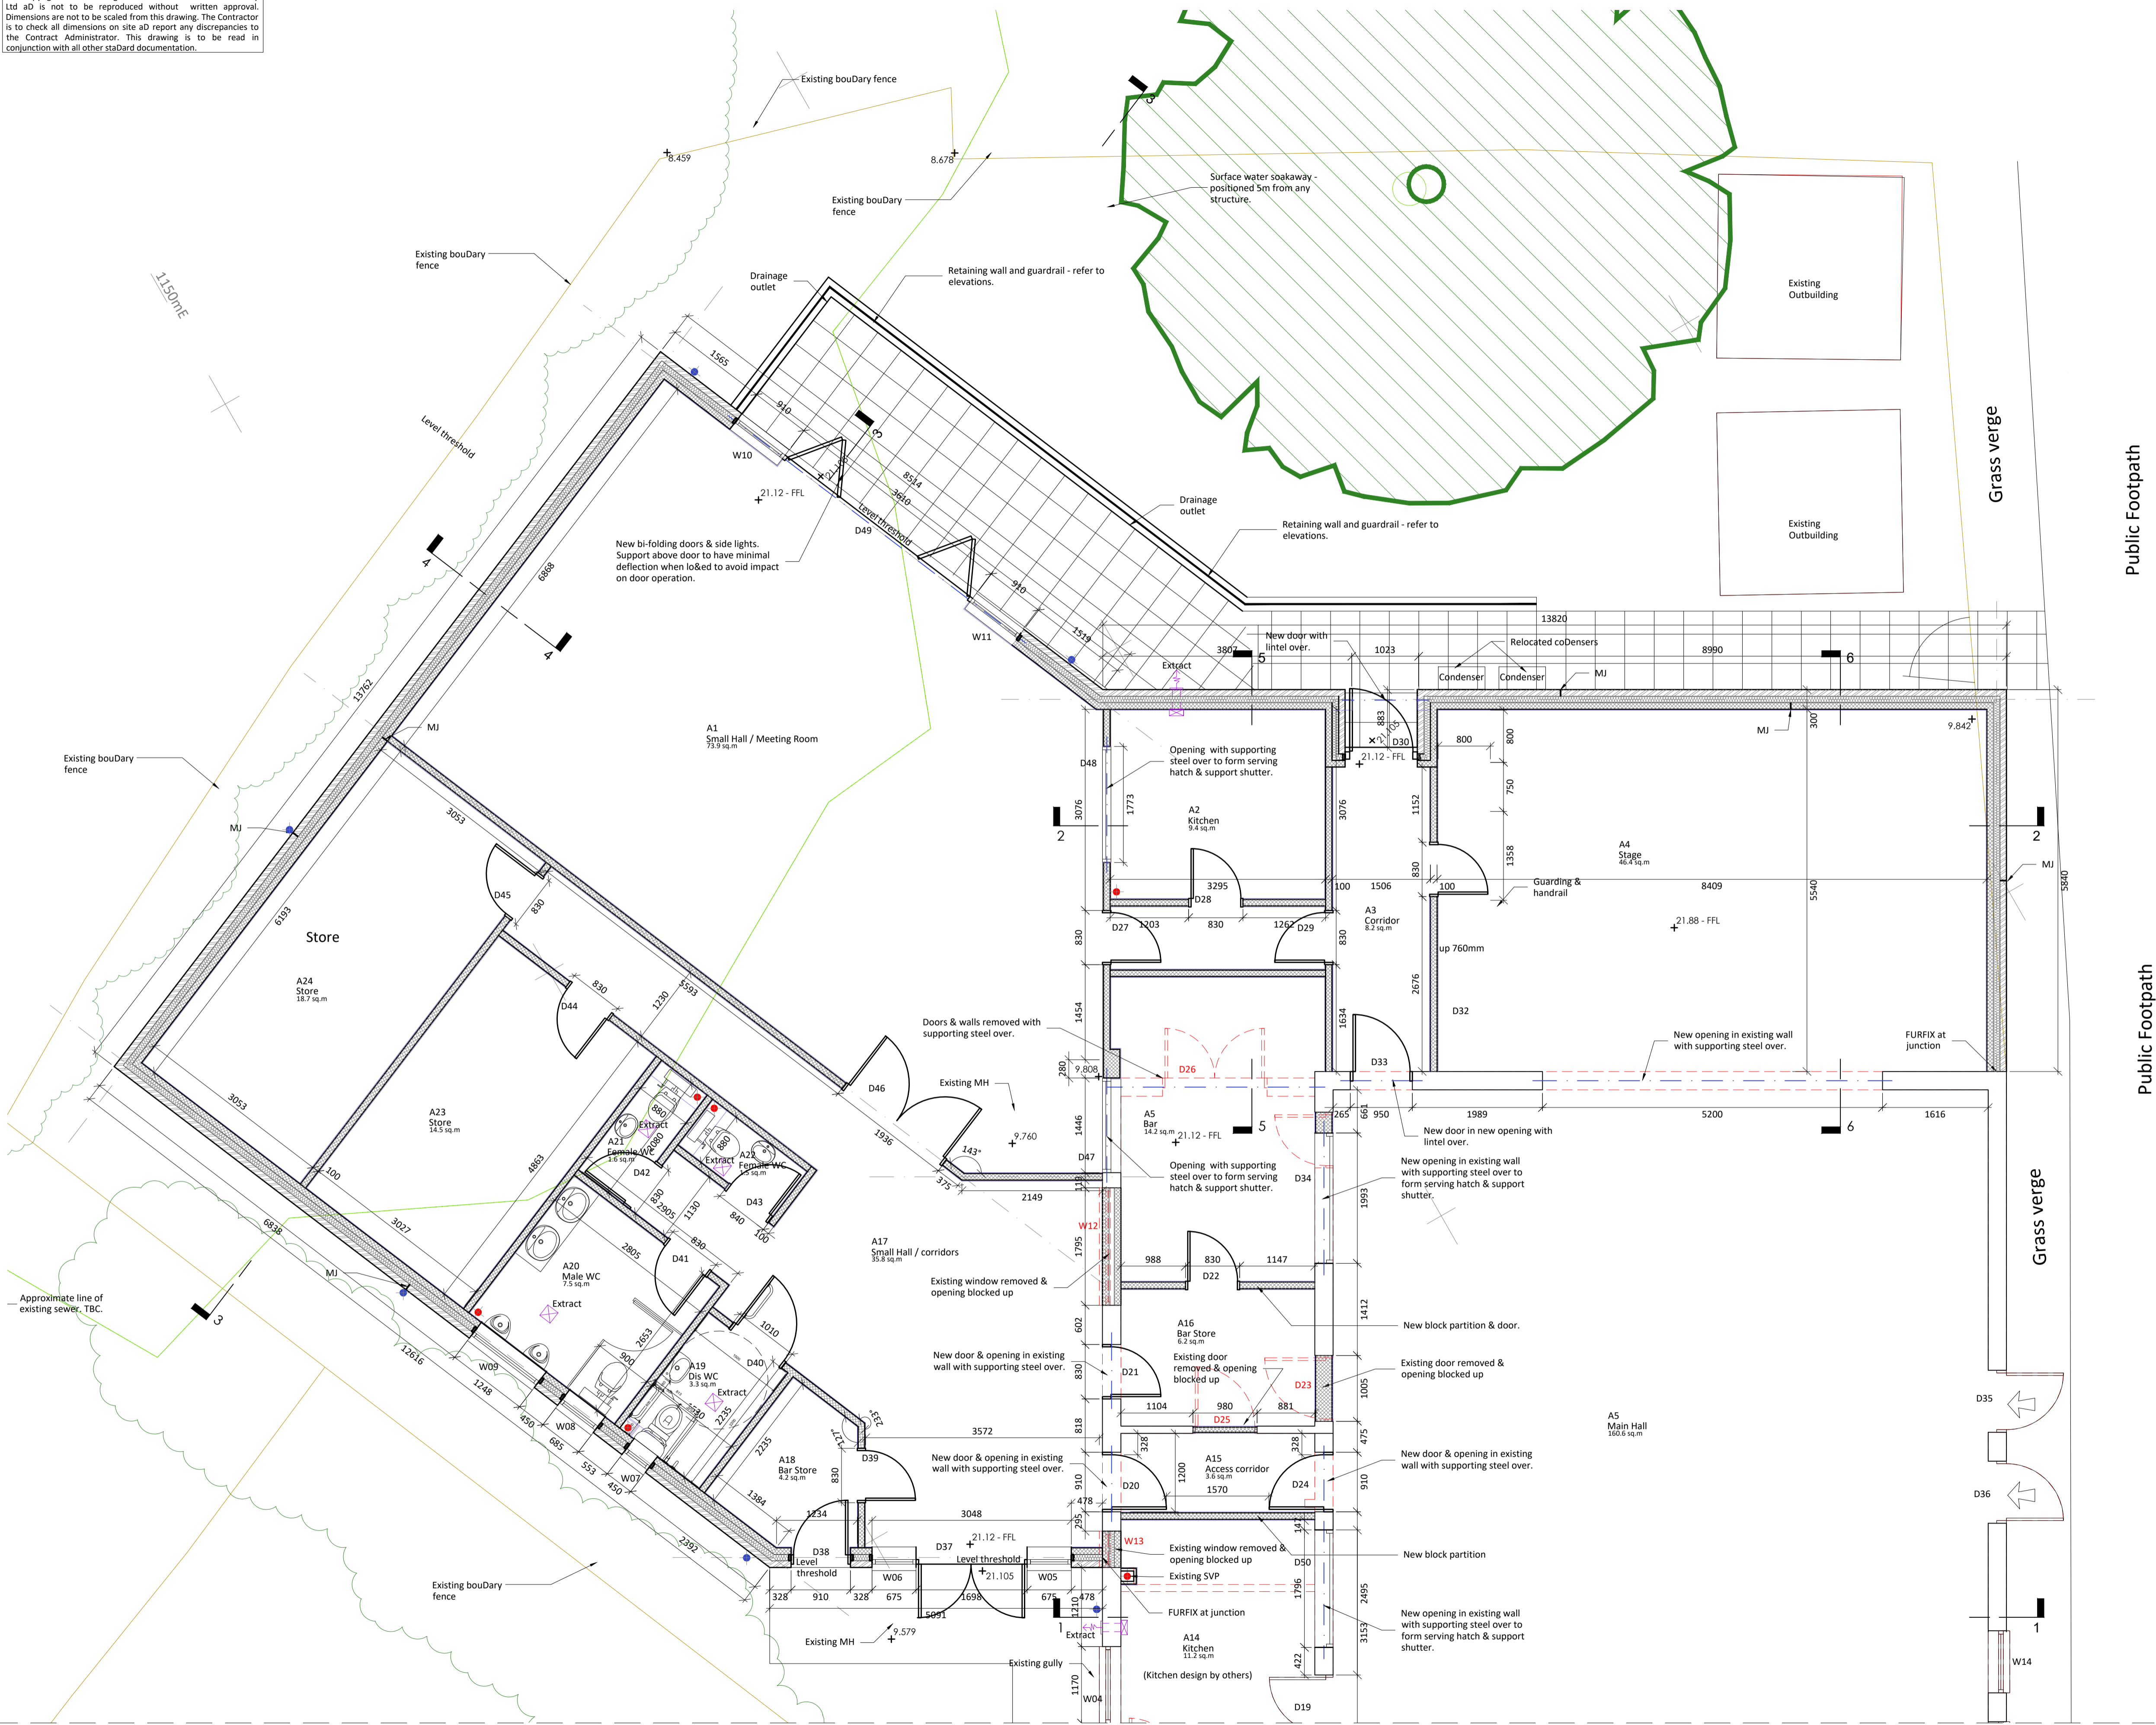

Legend - General Items

- Demolition
- SVP / AAV
- - - Foul drainage

Legend - Walls & Partitions

- ▨ New external wall
- ▨ New internal blockwork partition

D	Corridor serving WC's enlarged.	04.01.19	
C	Revised in response to building control & client comments	08.08.18	
B	Revised in response to building control comments	11.07.18	
A	Arrangement of stage exit doors revised. Topo data added. Minor corrections.	22.05.18	
rev.	description	date	chkd.

client : Leybourne Parish Council
Little Market Row
West Malling ME19 5QL

project : Extension & Alterations at
Leybourne Village Hall

drawing title : Floor Plan
As Proposed
Sheet 1 of 2

fulkers™

property aD construction consultants

w/Dmill house // 129-130 w/Dmill street // gravesend // kent // da12 1bl
info@fulkers.co.uk // www.fulkers.co.uk // 01474 369175

drawn: AS chkd: SP date: March 2018

status: Preliminary scale: 1:50 @ A1

proj no : 17-1607

drg no : 04 rev no: D

Ground Floor Plan
As Proposed

F O R A P P R O V A L

1:50