
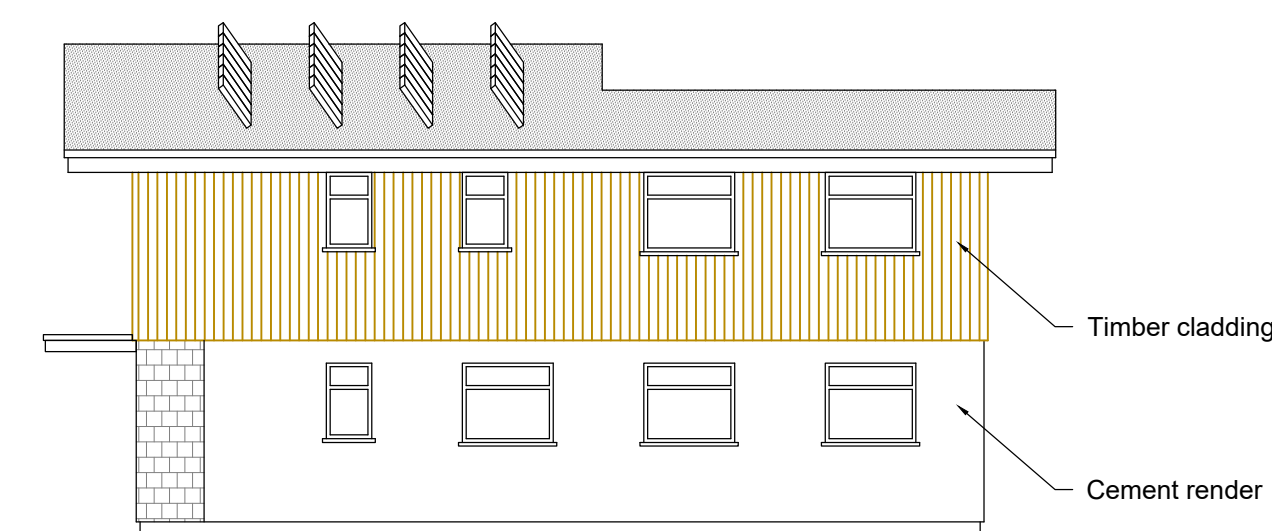
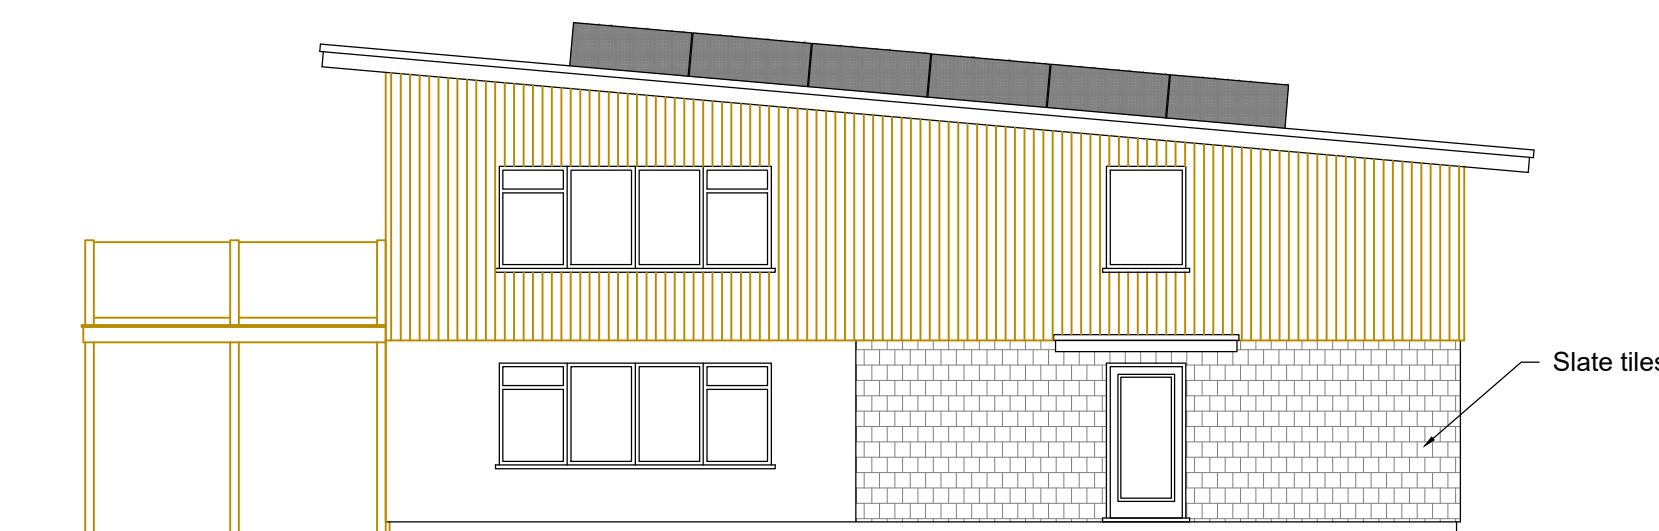


Scale 1:50

Distance in Meters

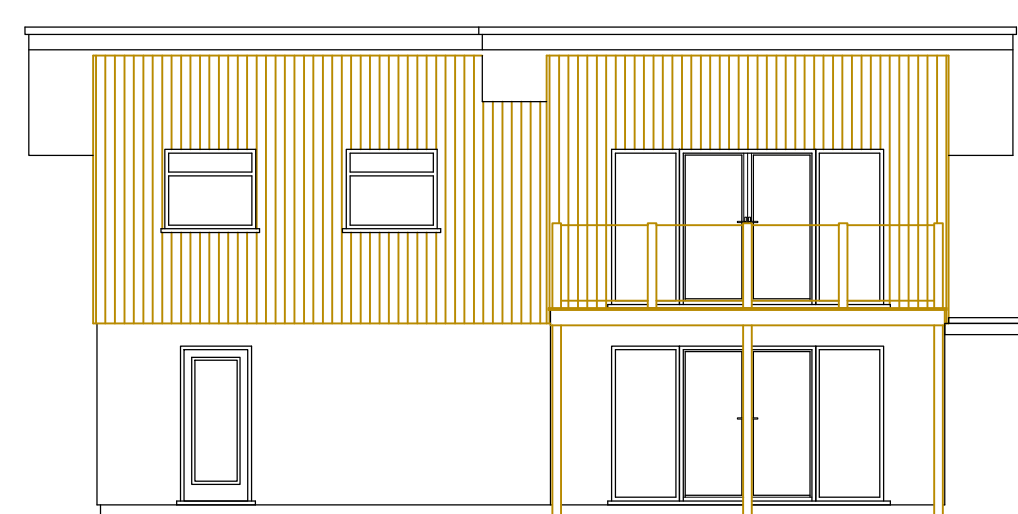

SITE TITLE:

WHOLE AGAIN COMMUNITIES,
COLINSEY ROAD,
TRENNEERE ESTATE,
PENZANCE.
TR18 3NZ

THIS DRAWING IS FOR THE PURPOSES OF TOWN PLANNING AND BUILDING REGULATIONS APPLICATION ONLY. DO NOT SCALE FOR CONSTRUCTION PURPOSES.

DRAWING TITLE:

PROPOSED FLOOR PLAN & ELEVATIONS

CLIENT NAME:

SOUTH WEST COMMUNITY BUILDS

DRAWN

J MURCH

DATE

24.01.2022

SCALE

1:50

SHEET SIZE A1

dpc
Architectural Services
Building solutions in Cornwall

2 Wassail Close, Bodmin. Cornwall PL31 2GG Tel:- 07759 397 499

DRAWING NO

2202 - 03 - A

REVISION NO

- A