


First Floor

Existing First Floor Flat

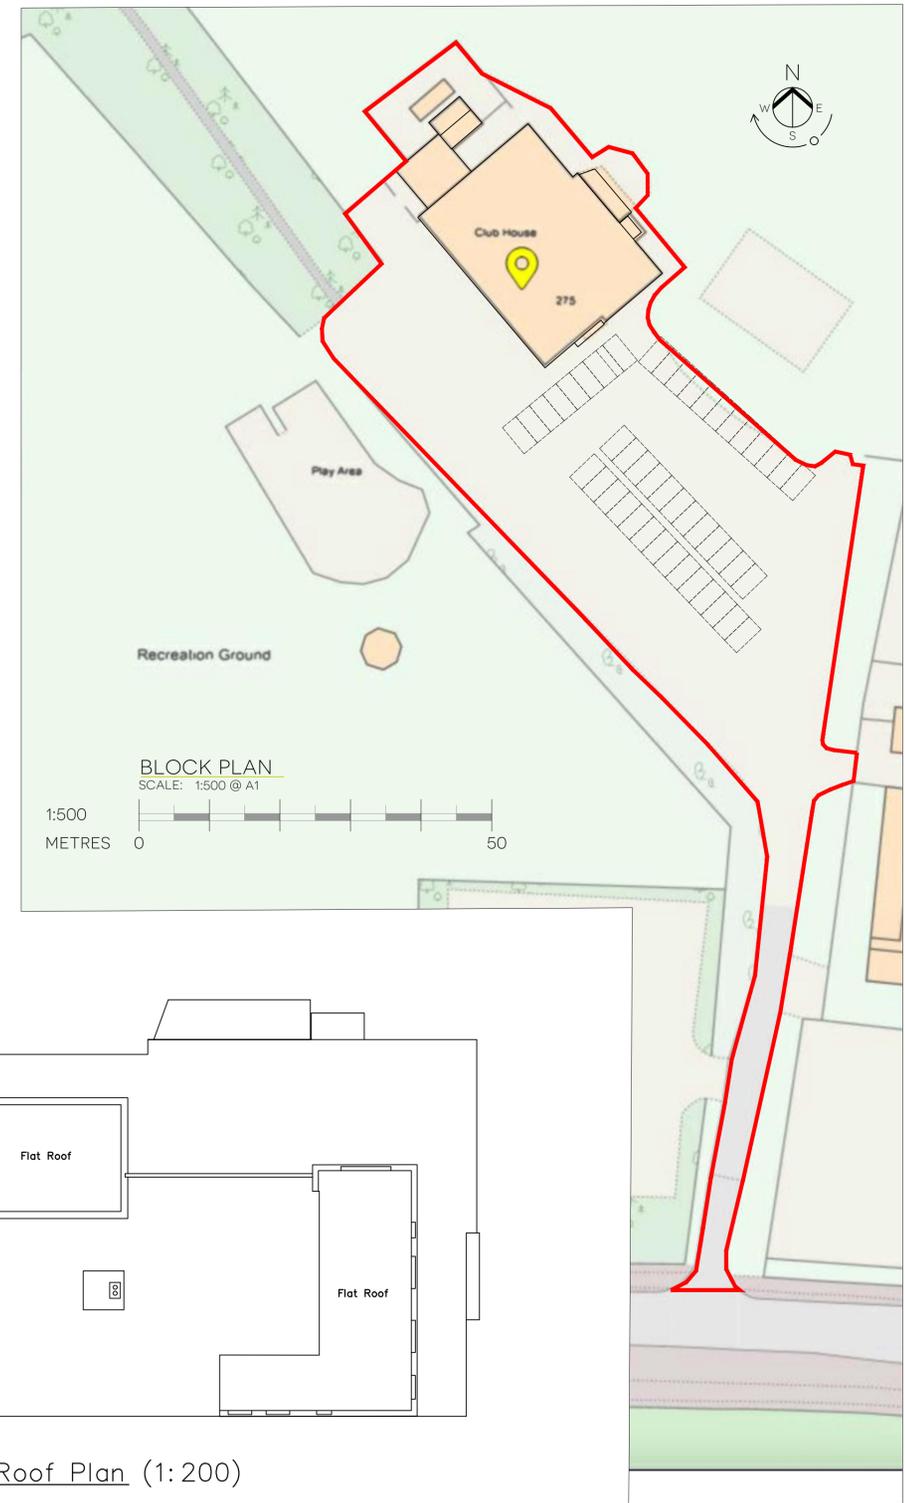


BLOCK PLAN

SCALE: 1:500 @ A1

1:500


METRES

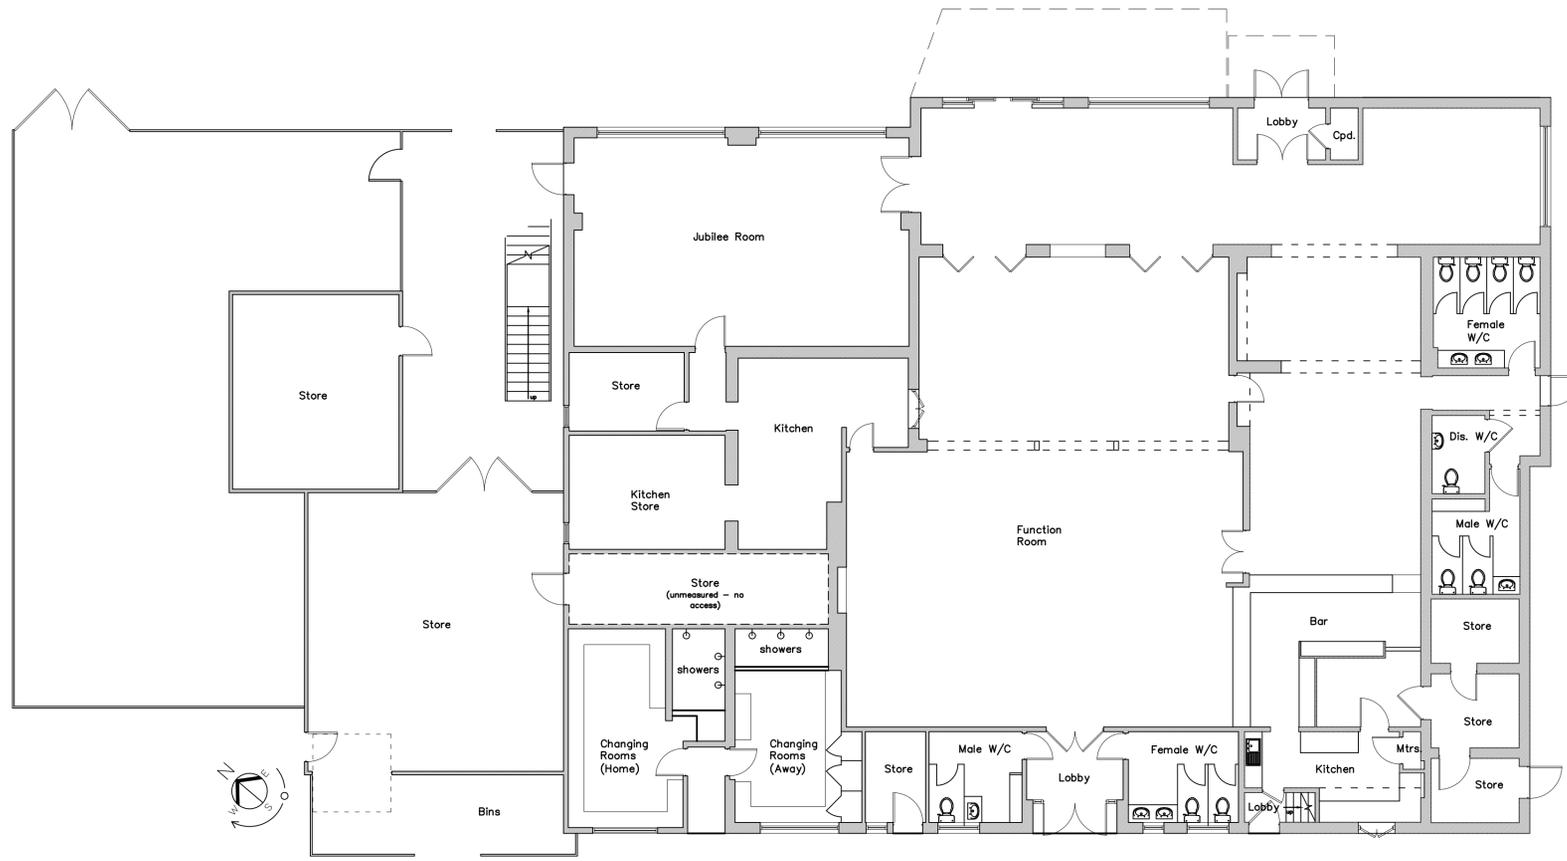

Ground Floor

EXISTING CLUB HOUSE FLOOR PLANS

SCALE: 1:100 @ A1

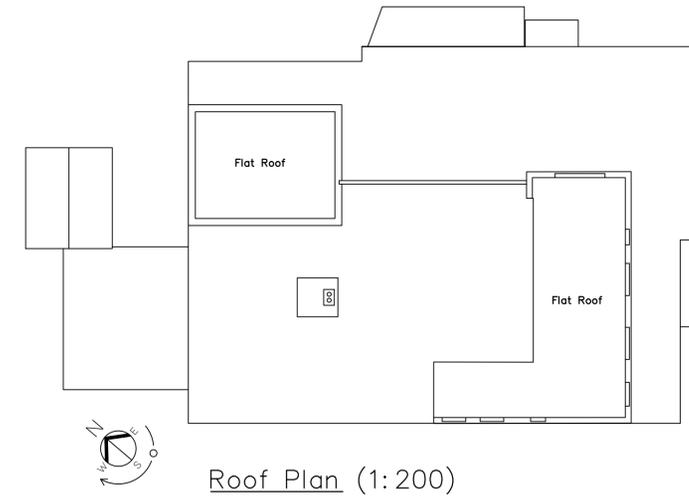

Roof Plan (1:200)

CLUB HOUSE	
EXISTING GROSS INTERNAL FLOOR SPACE	
GROUND FLOOR	= 533.6 M2
FIRST FLOOR	= 41.8 M2
TOTAL	= 575.4 M2

FIRST FLOOR FLAT	
EXISTING GROSS INTERNAL FLOOR SPACE	
GROUND FLOOR	= 1.7 M2
FIRST FLOOR	= 78.9 M2
TOTAL	= 80.6 M2

REV AMENDMENT BY CHECK DATE

PL - 1703 - 100  
PLANNING DRAWING

TITLE: EXISTING FLOOR PLANS - WEST PARLEY COMMUNITY HUB  
PROJECT: 275 CHRISTCHURCH ROAD, WEST PARLEY, BH22 8SO  
CLIENT: WEST PARLEY PARISH COUNCIL  
SCALE: 1:100 @ A1 DATE: NOV 2023 DRAWN BY: PJR



01305 301302 | OFFICE@SPASE.CO.UK | WWW.SPASE.CO.UK

THIS DRAWING IS COPYRIGHT AND PROPERTY OF SPASE LTD. THIS DRAWING AND DESIGN IS FOR USE SOLELY IN CONNECTION WITH THE PROJECT DESCRIBED AND MUST NOT BE REPRODUCED, LOANED OR COPIED WITHOUT WRITTEN CONSENT. VERIFY ALL DIMENSIONS AND SETTING OUT ON SITE BEFORE COMMENCING ANY WORK OR PREPARING SHOP DRAWINGS. DO NOT SCALE FROM THE DRAWINGS. REPORT ALL APPARENT DISCREPANCIES, ERRORS AND OMISSIONS TO SPASE LTD. ALL MATERIALS, COMPONENTS AND WORKMANSHIP ARE TO COMPLY WITH THE RELEVANT BRITISH STANDARDS, CODES OF PRACTICE AND APPROPRIATE MANUFACTURERS RECOMMENDATIONS.