

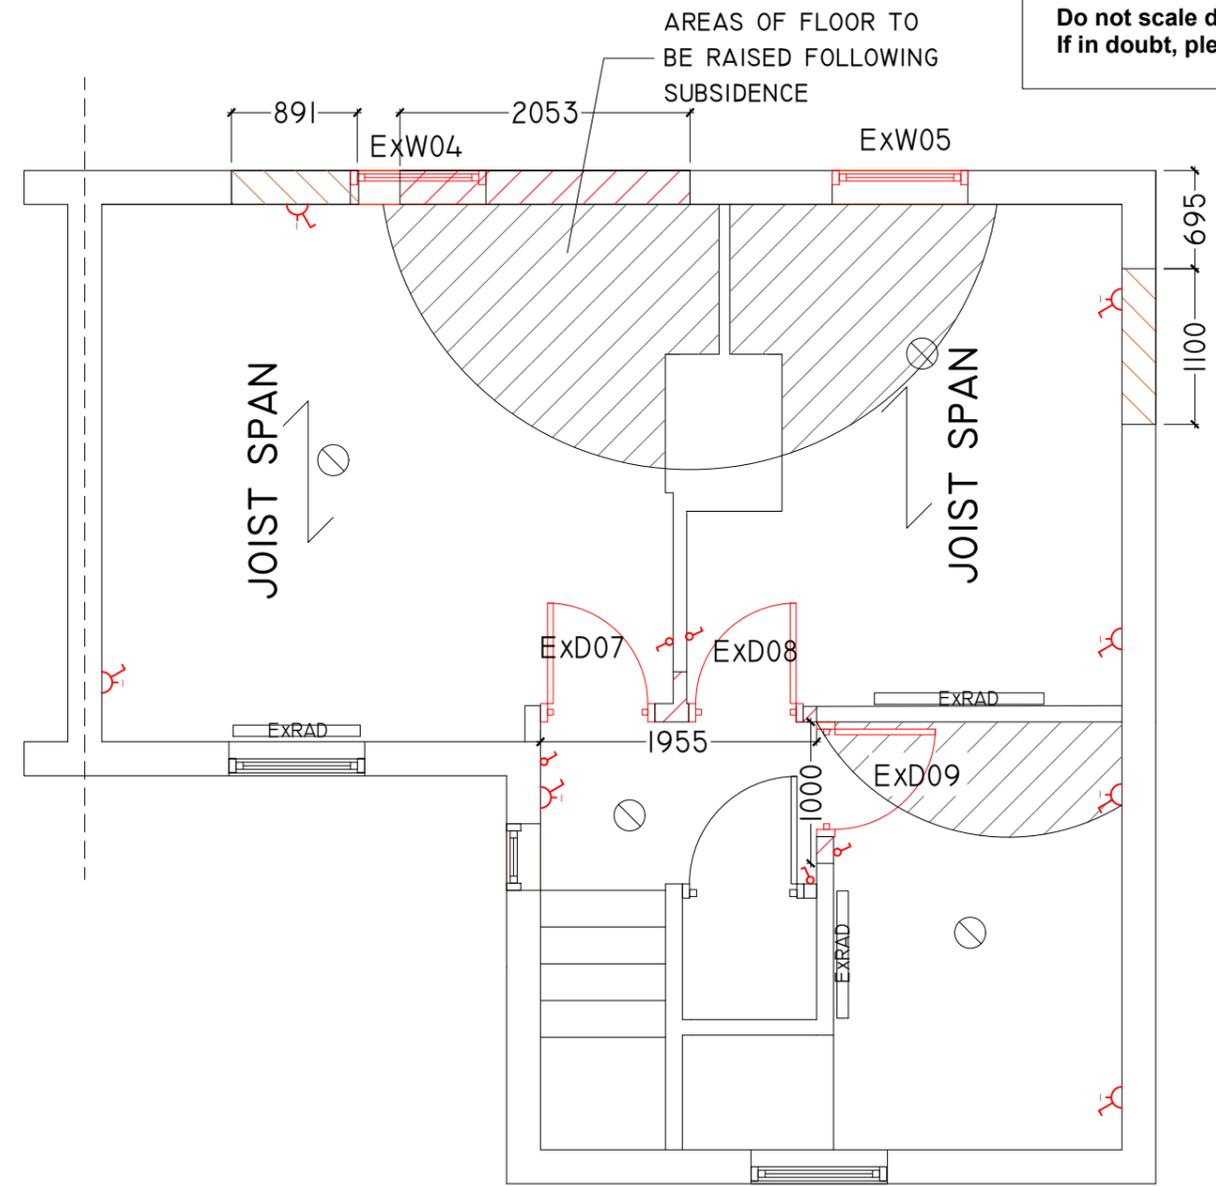


NOTES:  
**Do not scale dimensions.**  
**If in doubt, please ask!**

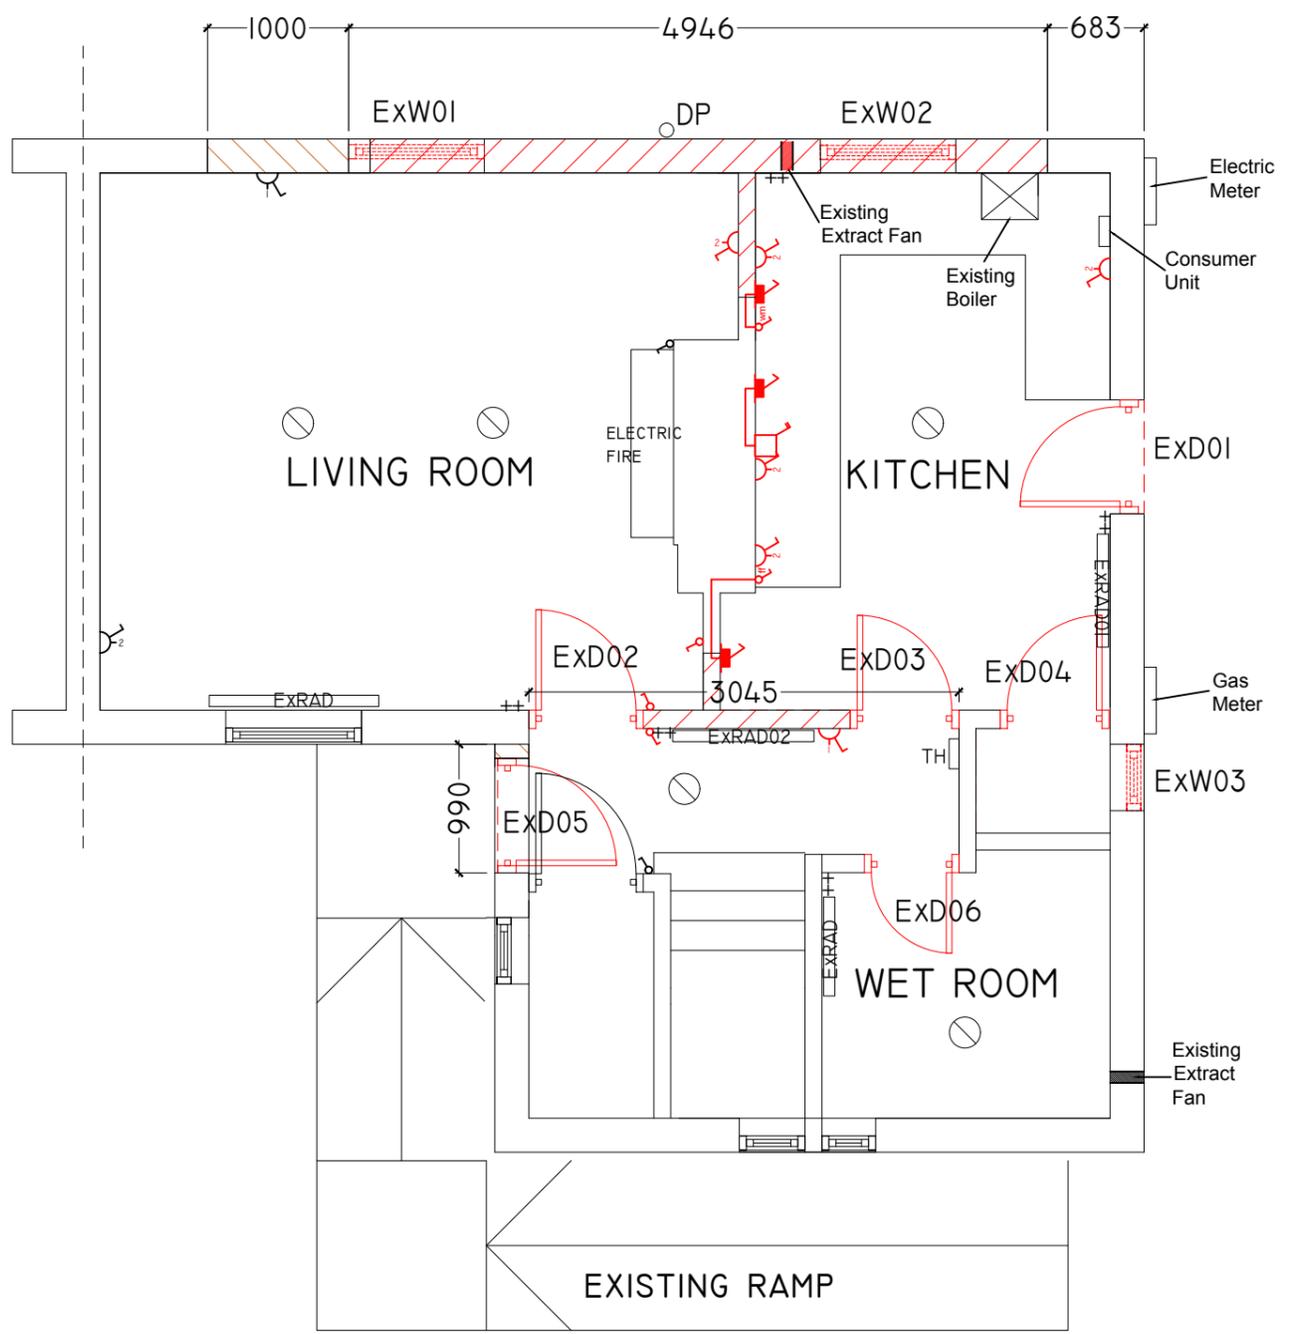

-  WALL TO BE REMOVED
-  WINDOW/DOOR OPENING TO BE FORMED
-  DOOR TO BE REMOVED
-  WINDOW TO BE REMOVED
-  LIGHT FITTING TO BE RETAINED
-  ELECTRICS TO BE RETAINED
-  ELECTRICS TO BE REMOVED/REPLACED
-  EXISTING RADS, 01&02 TO BE REMOVED AND SET ASIDE FOR REUSE
-  THERMOSTAT/HEATING CONTROLS

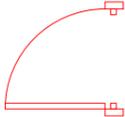


**Broxtowe  
Borough  
COUNCIL**


Directorate of Housing, Leisure & Property Services  
 Council Offices  
 Foster Avenue  
 Beeston  
 Nottingham  
 NG9 1AB

Tel: (0115) 917 7777  
 Fax: (0115) 917 3600  
 Email: env@broxtowe.gov.uk

PROJECT: 6 Hetley Road	
TITLE: Existign Floor Plans	
SCALE: 1:50	DATE: 07/06/2019
DRAWN: SG	CHECK: JB
SIZE: A3	
DWG No: CW19.004.101	

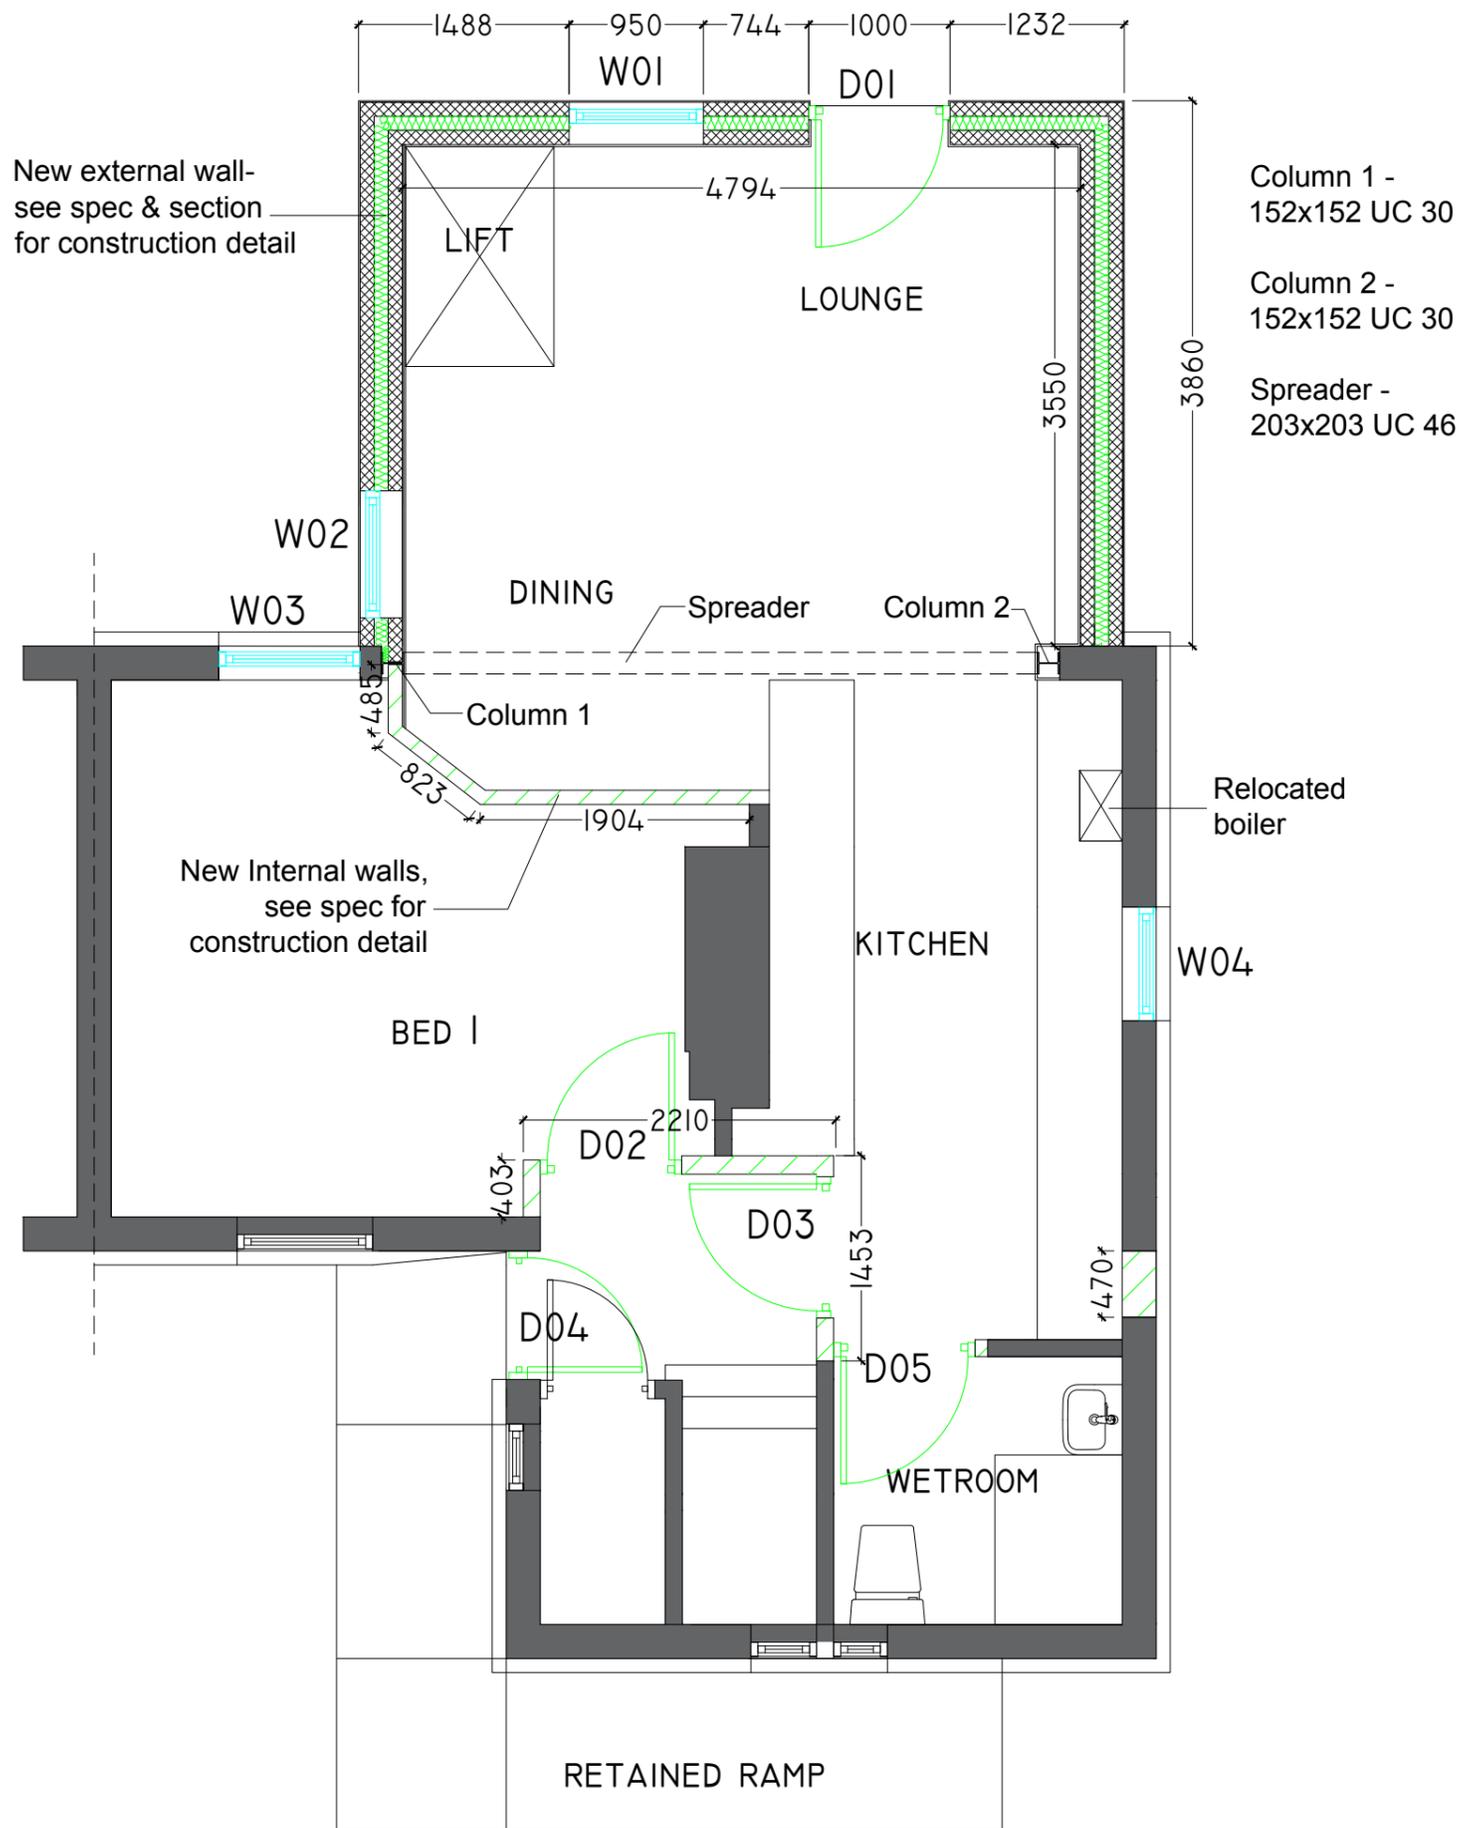


 <p><b>Broxtowe Borough COUNCIL</b></p> <p>Directorate of Housing, Leisure &amp; Property          Services          Council Offices          Foster Avenue          Beeston          Nottingham          NG9 1AB</p> <p>Tel: (0115) 917 7777          Fax: (0115) 917 3600          Email: env@broxtowe.gov.uk</p>	PROJECT: 6 Hetley Road		
	TITLE: Proposed Ground Floor		
	SCALE: 1:50	DATE: 07/06/2019	
	DRAWN: SG	CHECK: JB	SIZE: A3
	DWG No: CW19.004.102		

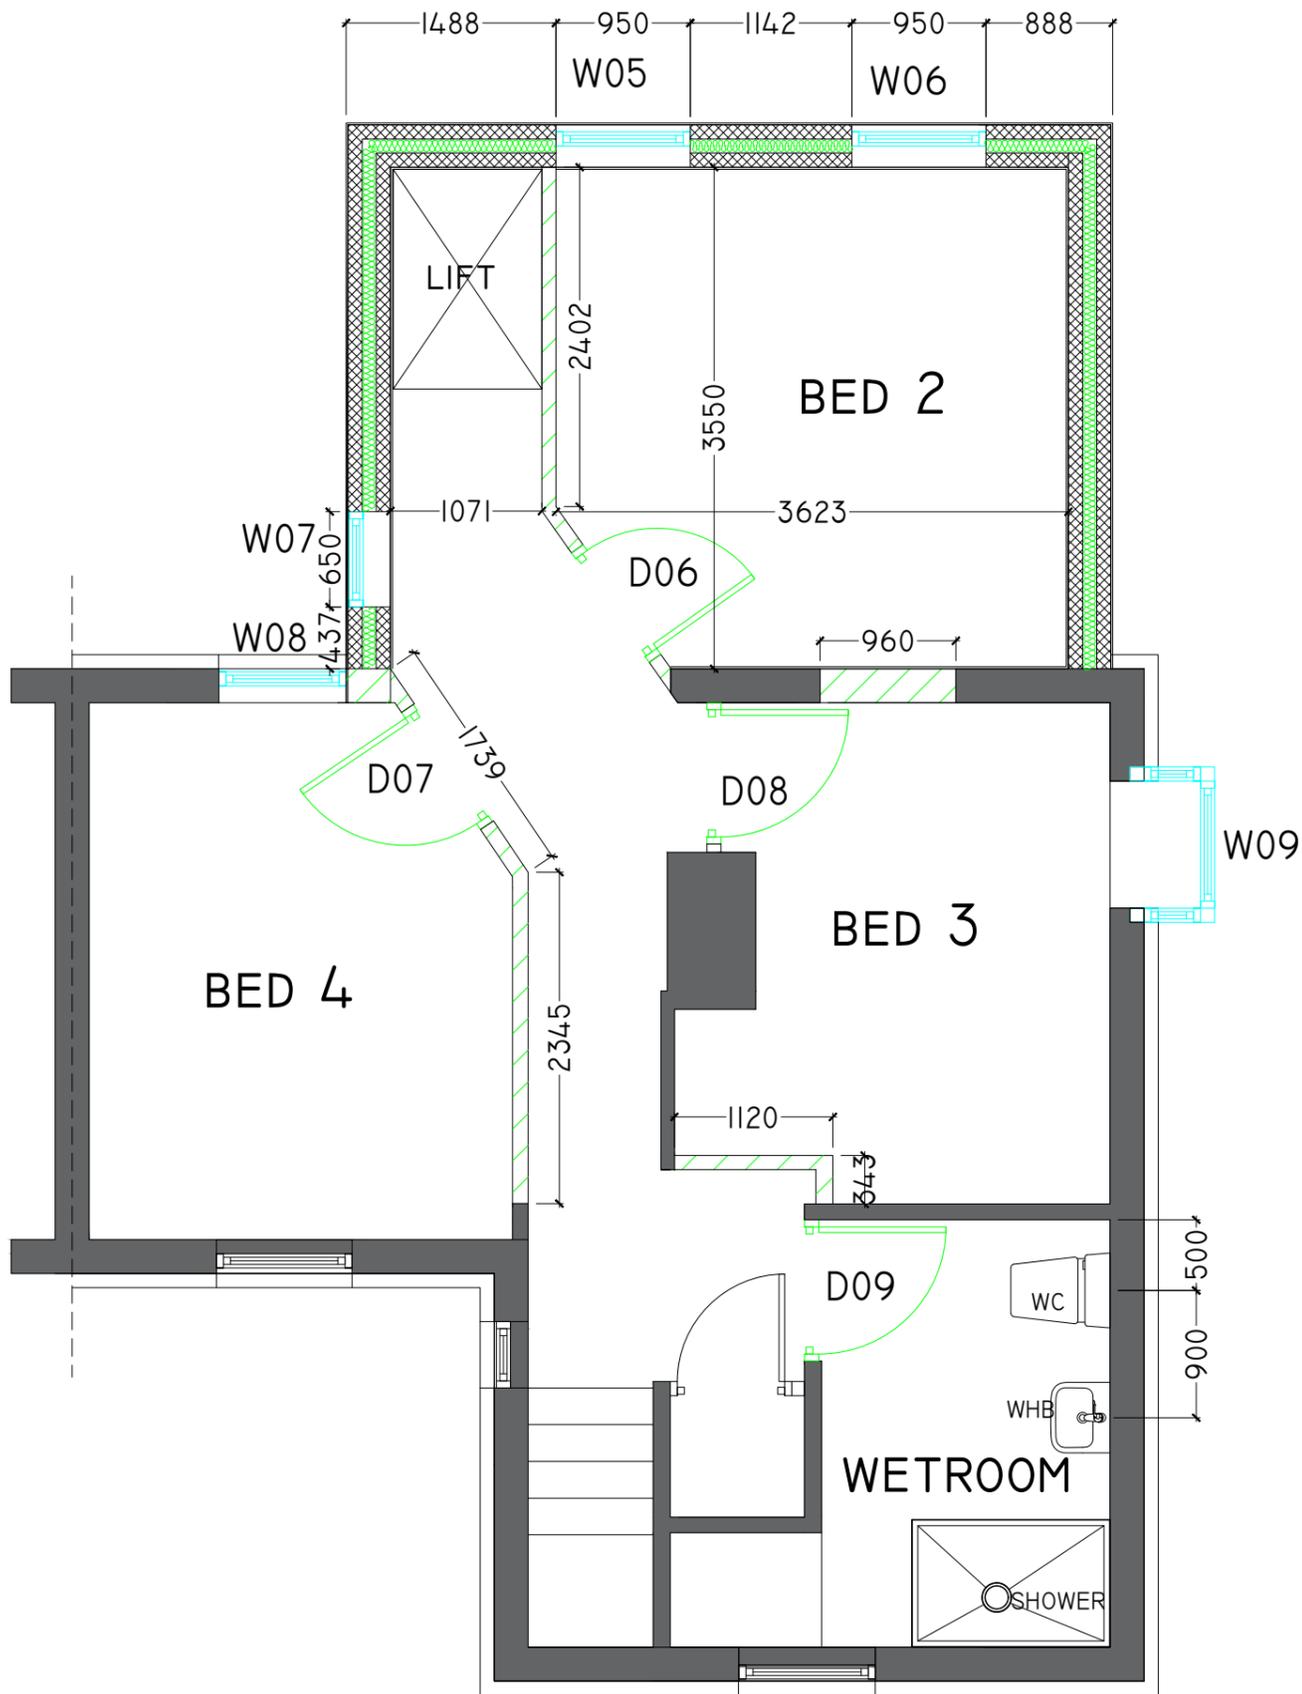


 <p><b>Broxtowe Borough COUNCIL</b></p> <p>Directorate of Housing, Leisure &amp; Property Services Council Offices Foster Avenue Beeston Nottingham NG9 1AB</p> <p>Tel: (0115) 917 7777 Fax: (0115) 917 3600 Email: env@broxtowe.gov.uk</p>	PROJECT: 6 Hetley Road Beeston	
	TITLE: First Floor Plan	
	SCALE: 1:50	DATE: 06/06/2019
	DRAWN: SG	CHECK: JB
DWG No: CW19.004.103		

NOTES:  
**Do not scale dimensions.**  
**If in doubt, please ask!**

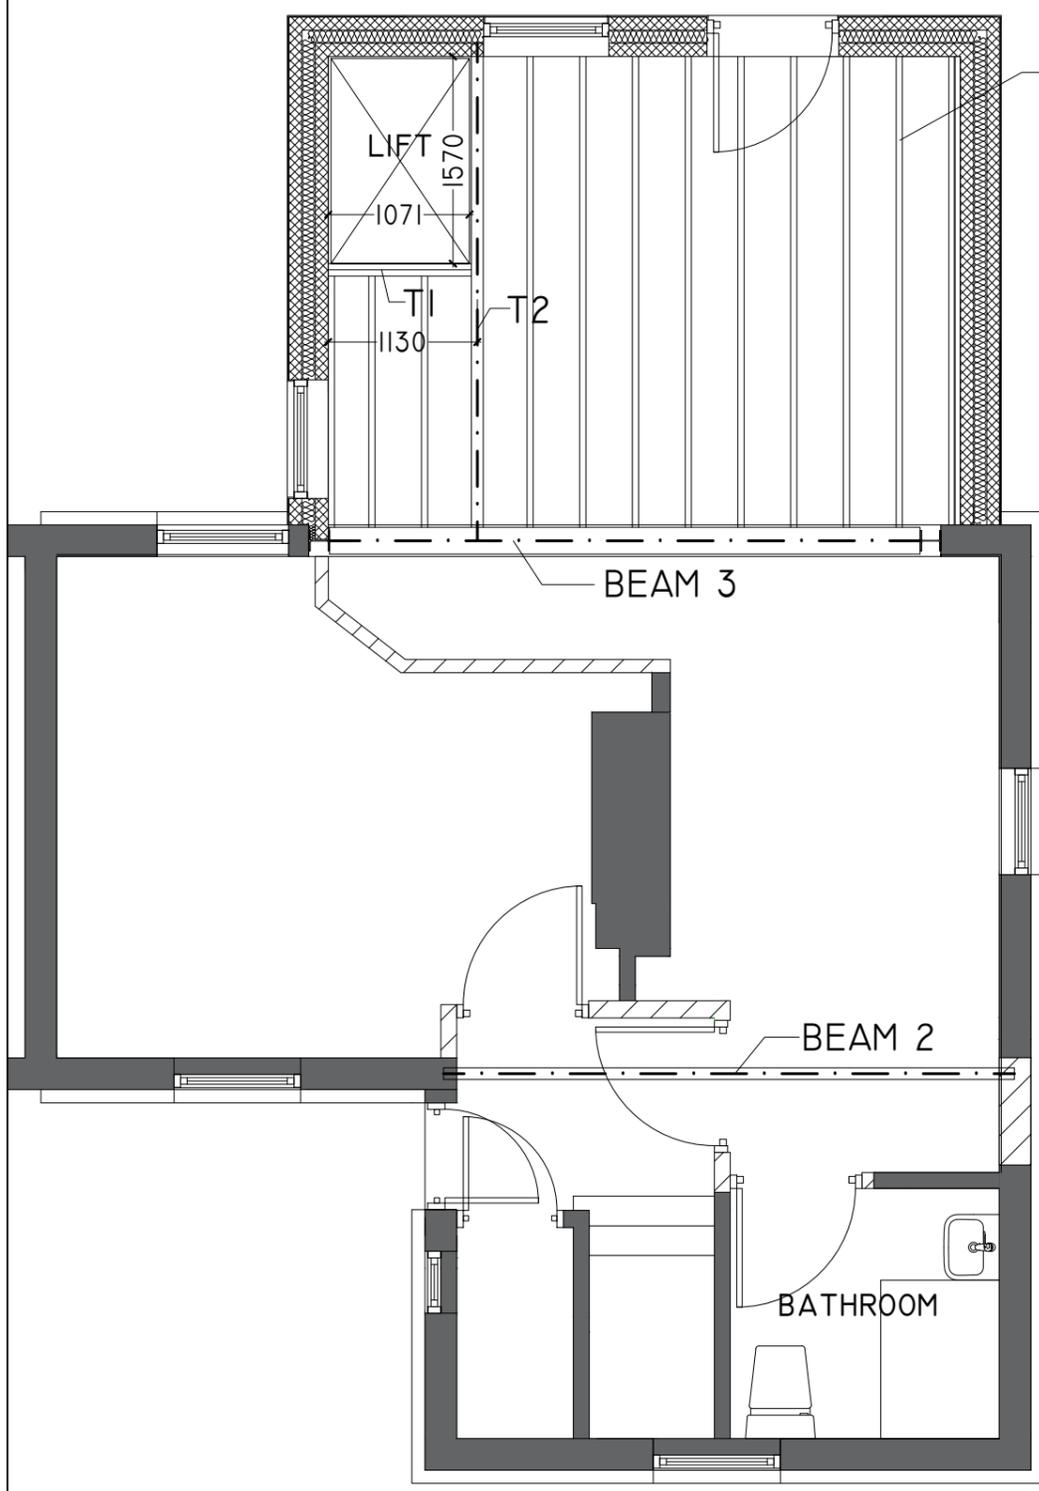

- 50x200mm C24 timber joists @400 centres
- T1 - 2no. 50x200mm C24 timber joists
- T2 - 152x89 UB 16
- Beam 2 - 203x133 UB 25
- Beam 3 - 203x203 UC 46

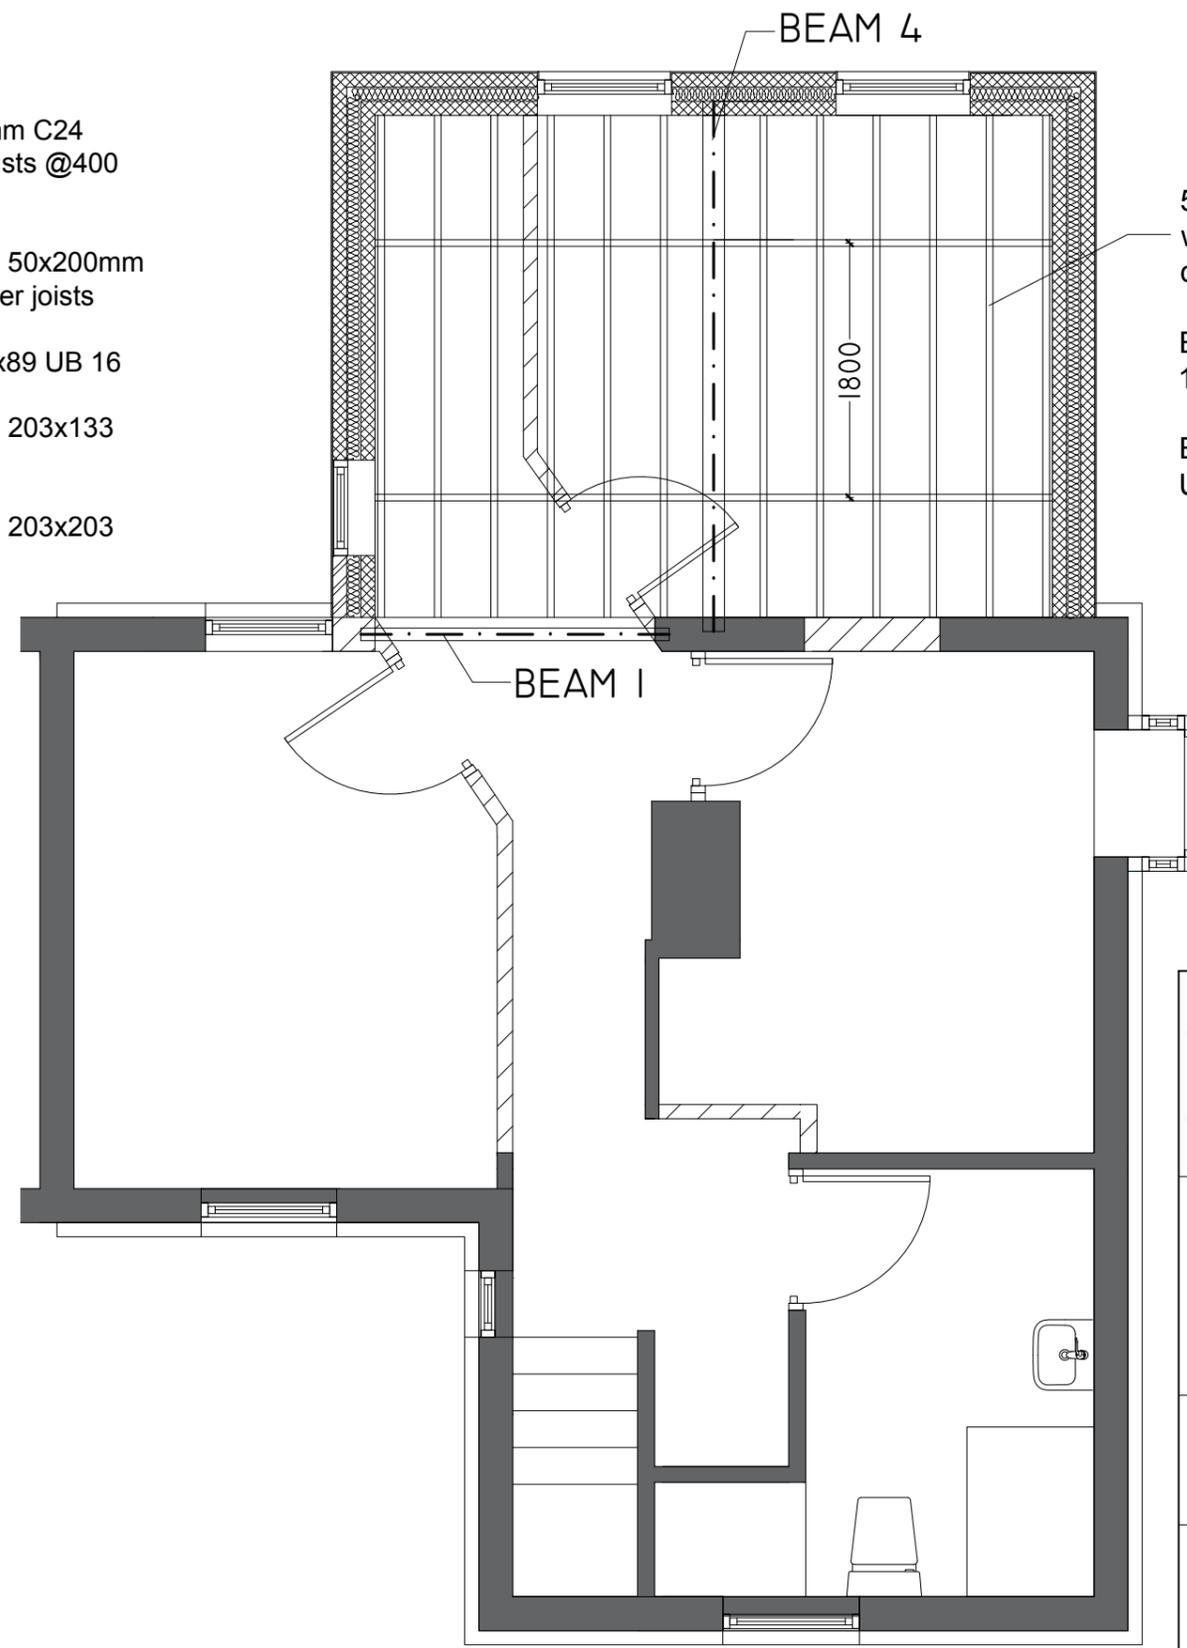

- 50x200 ceiling joists with 2no. 50x200 ceiling binders
- Beam 1 - 152x89 UB 16
- Beam 4 - 152x152 UC 30

Ground Floor Ceiling 1:50

First Floor Ceiling 1:50



Directorate of Housing, Leisure & Property Services  
 Council Offices  
 Foster Avenue  
 Beeston  
 Nottingham  
 NG9 1AB  
 Tel: (0115) 917 7777  
 Fax: (0115) 917 3600  
 Email: env@broxtowe.gov.uk


PROJECT: 6 Hetley Road  
 Beeston

TITLE: Structural plans


SCALE: 1:50      DATE: 07/06/2019

DRAWN: SG    CHECK: JB    SIZE: A3

DWG No: CW19.004.104

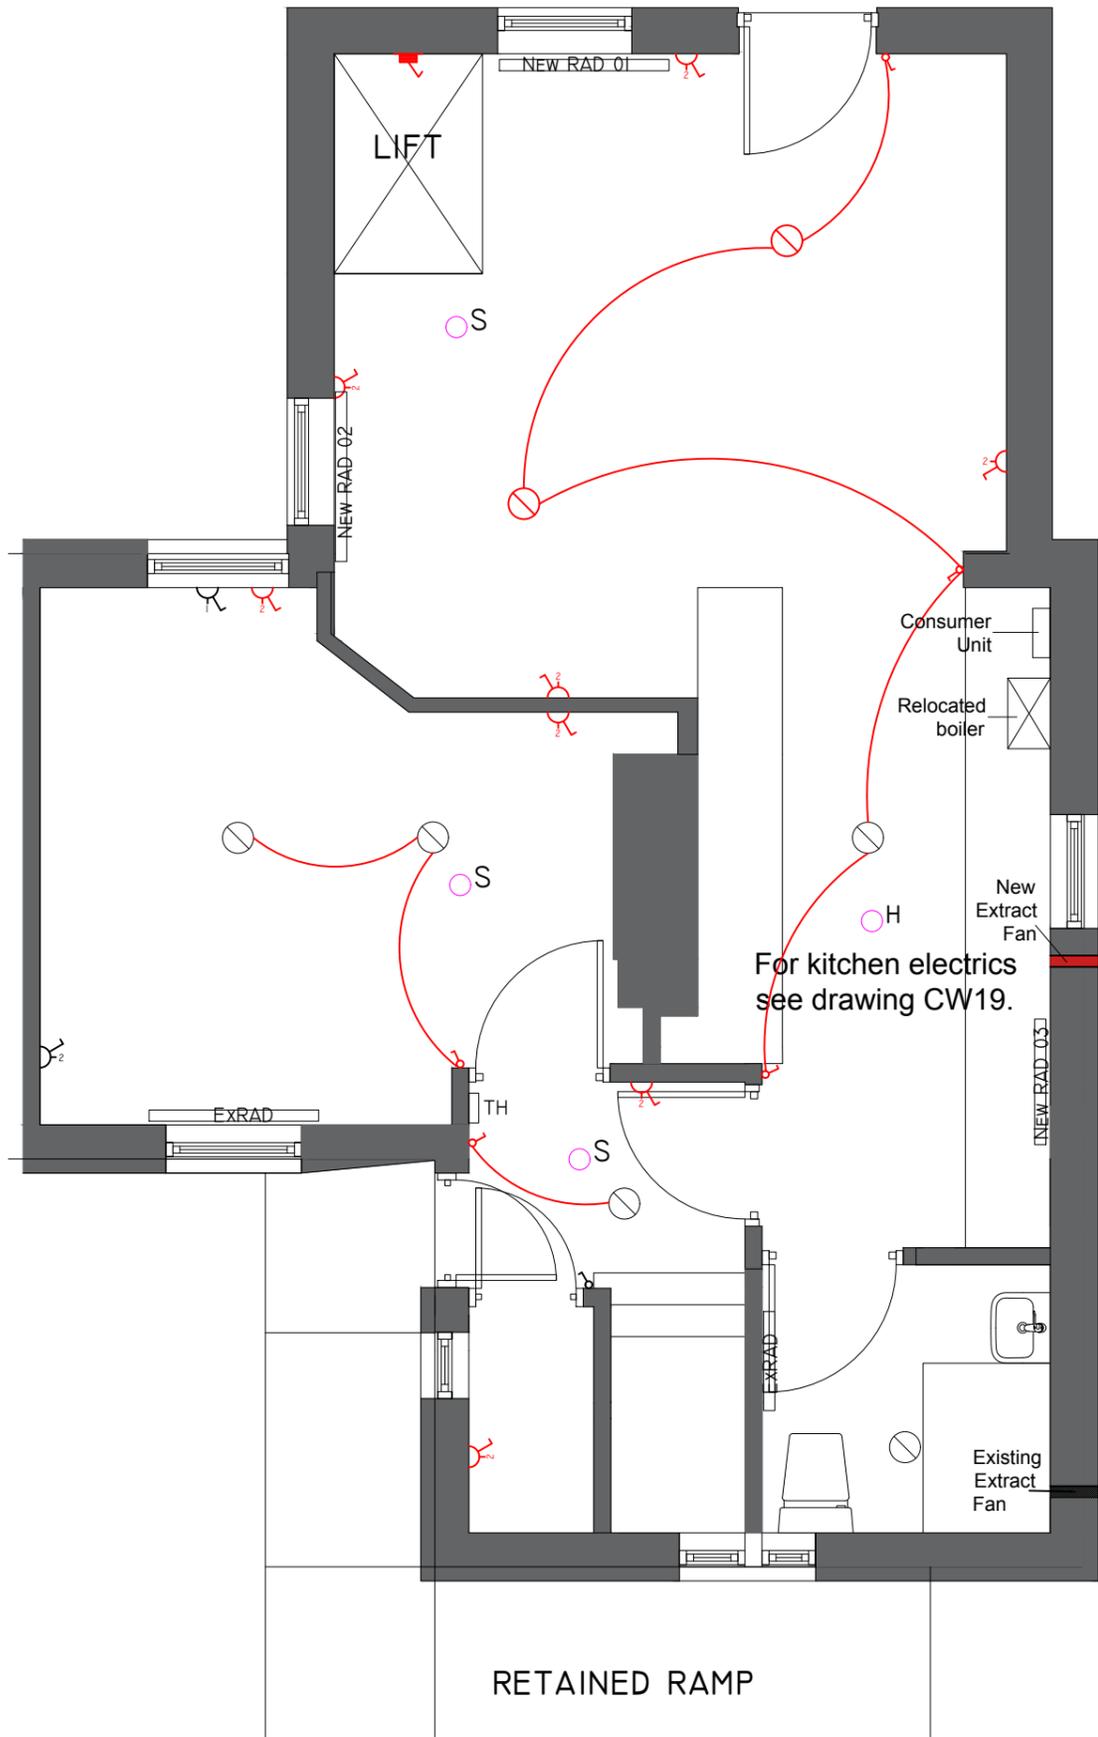

Ground Floor 1:50

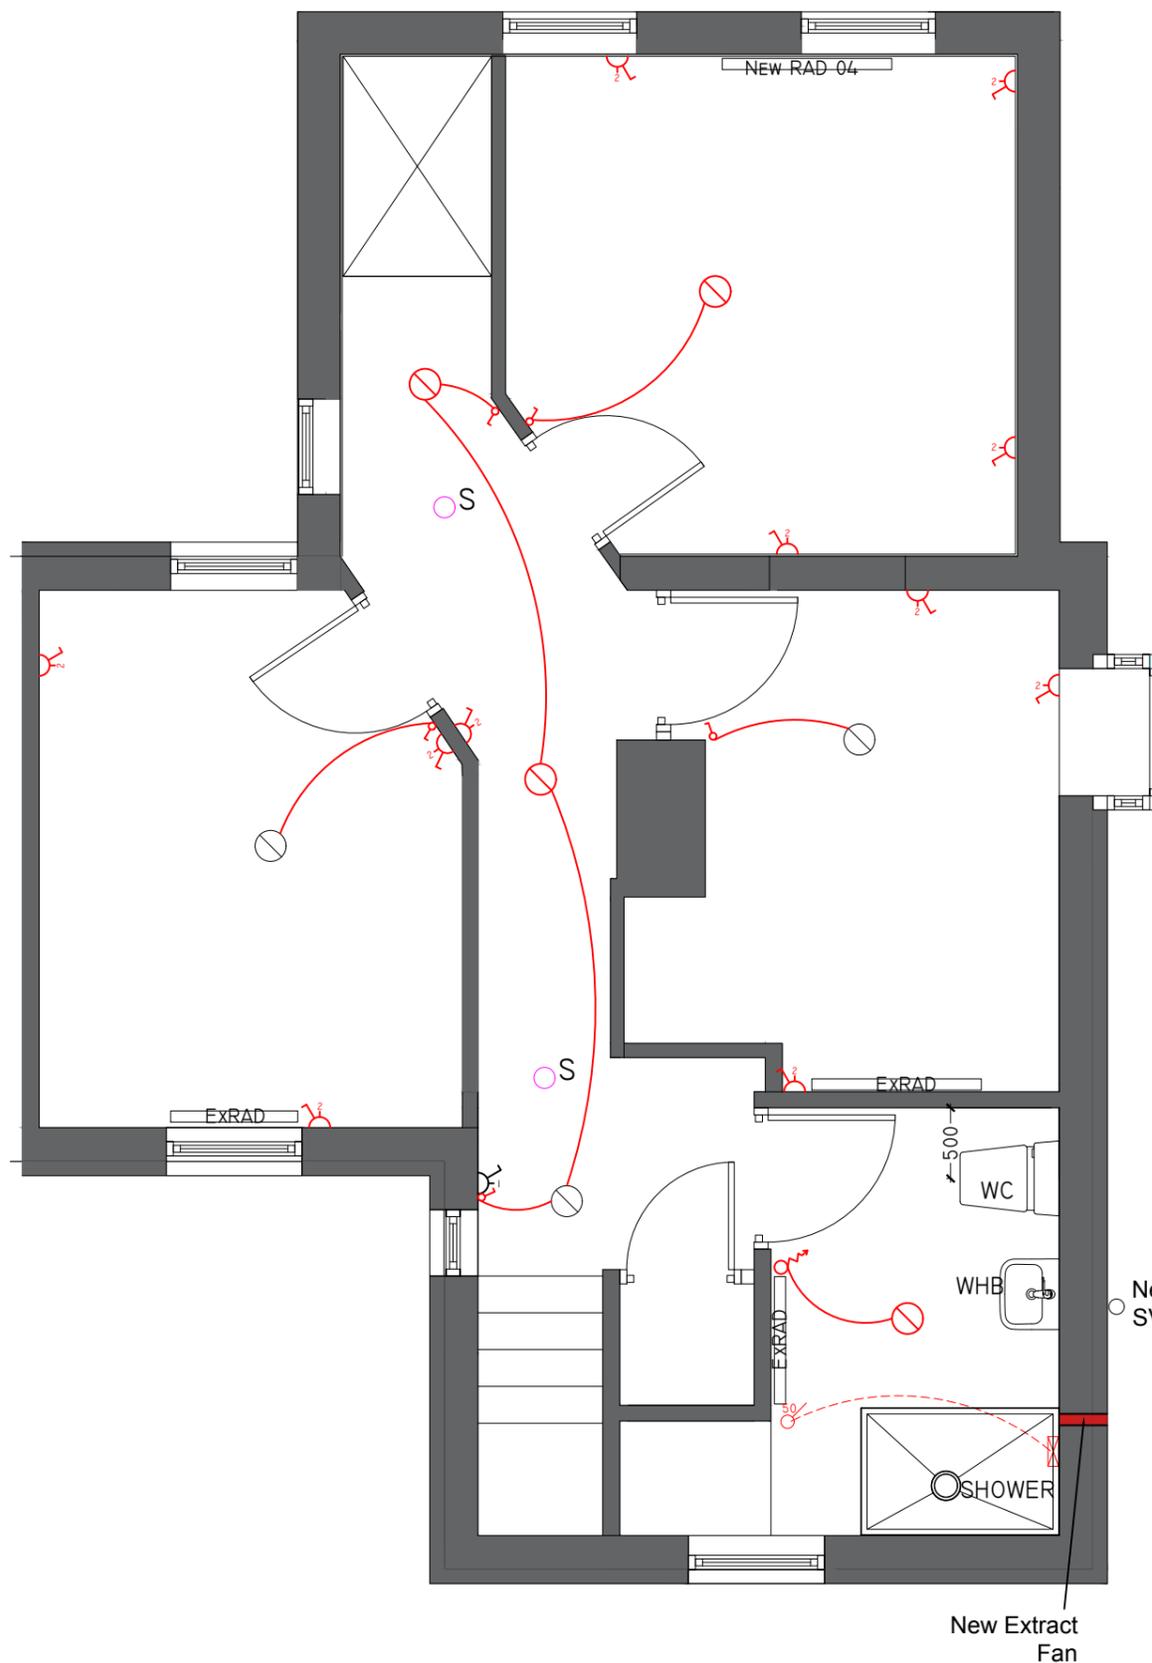

First Floor 1:50

-  EXISTING SOCKET
-  NEW DOUBLE SOCKET
-  EXISTING LIGHT FITTING
-  NEW LIGHT FITTING
-  NEW LIGHT SWITCH
-  WIRED SMOKE DETECTOR
-  WIRED HEAT DETECTOR
-  SPUR FOR LIFT
-  NEW/ EXISTING RADIATORS
-  PULL SWITCH FOR LIGHT
-  SHOWER AND PULL SWITCH
-  NEW/EXTG EXTRACT FAN
-  THERMOSTAT & HEATING CONTROLS



Directorate of Housing, Leisure & Property Services  
 Council Offices  
 Foster Avenue  
 Beeston  
 Nottingham  
 NG9 1AB

Tel: (0115) 917 7777  
 Fax: (0115) 917 3600  
 Email: env@broxtowe.gov.uk

PROJECT: 6 Hetley Road  
 Beeston

TITLE: Proposed Services

SCALE: 1:50

DATE: 06/06/2019

DRAWN: SG


CHECK: JB

SIZE: A3

DWG No: CW19.004.105

NOTES:  
 Do not scale dimensions.  
 If in doubt, please ask!

NOTES:  
**Do not scale dimensions.**  
**If in doubt, please ask!**

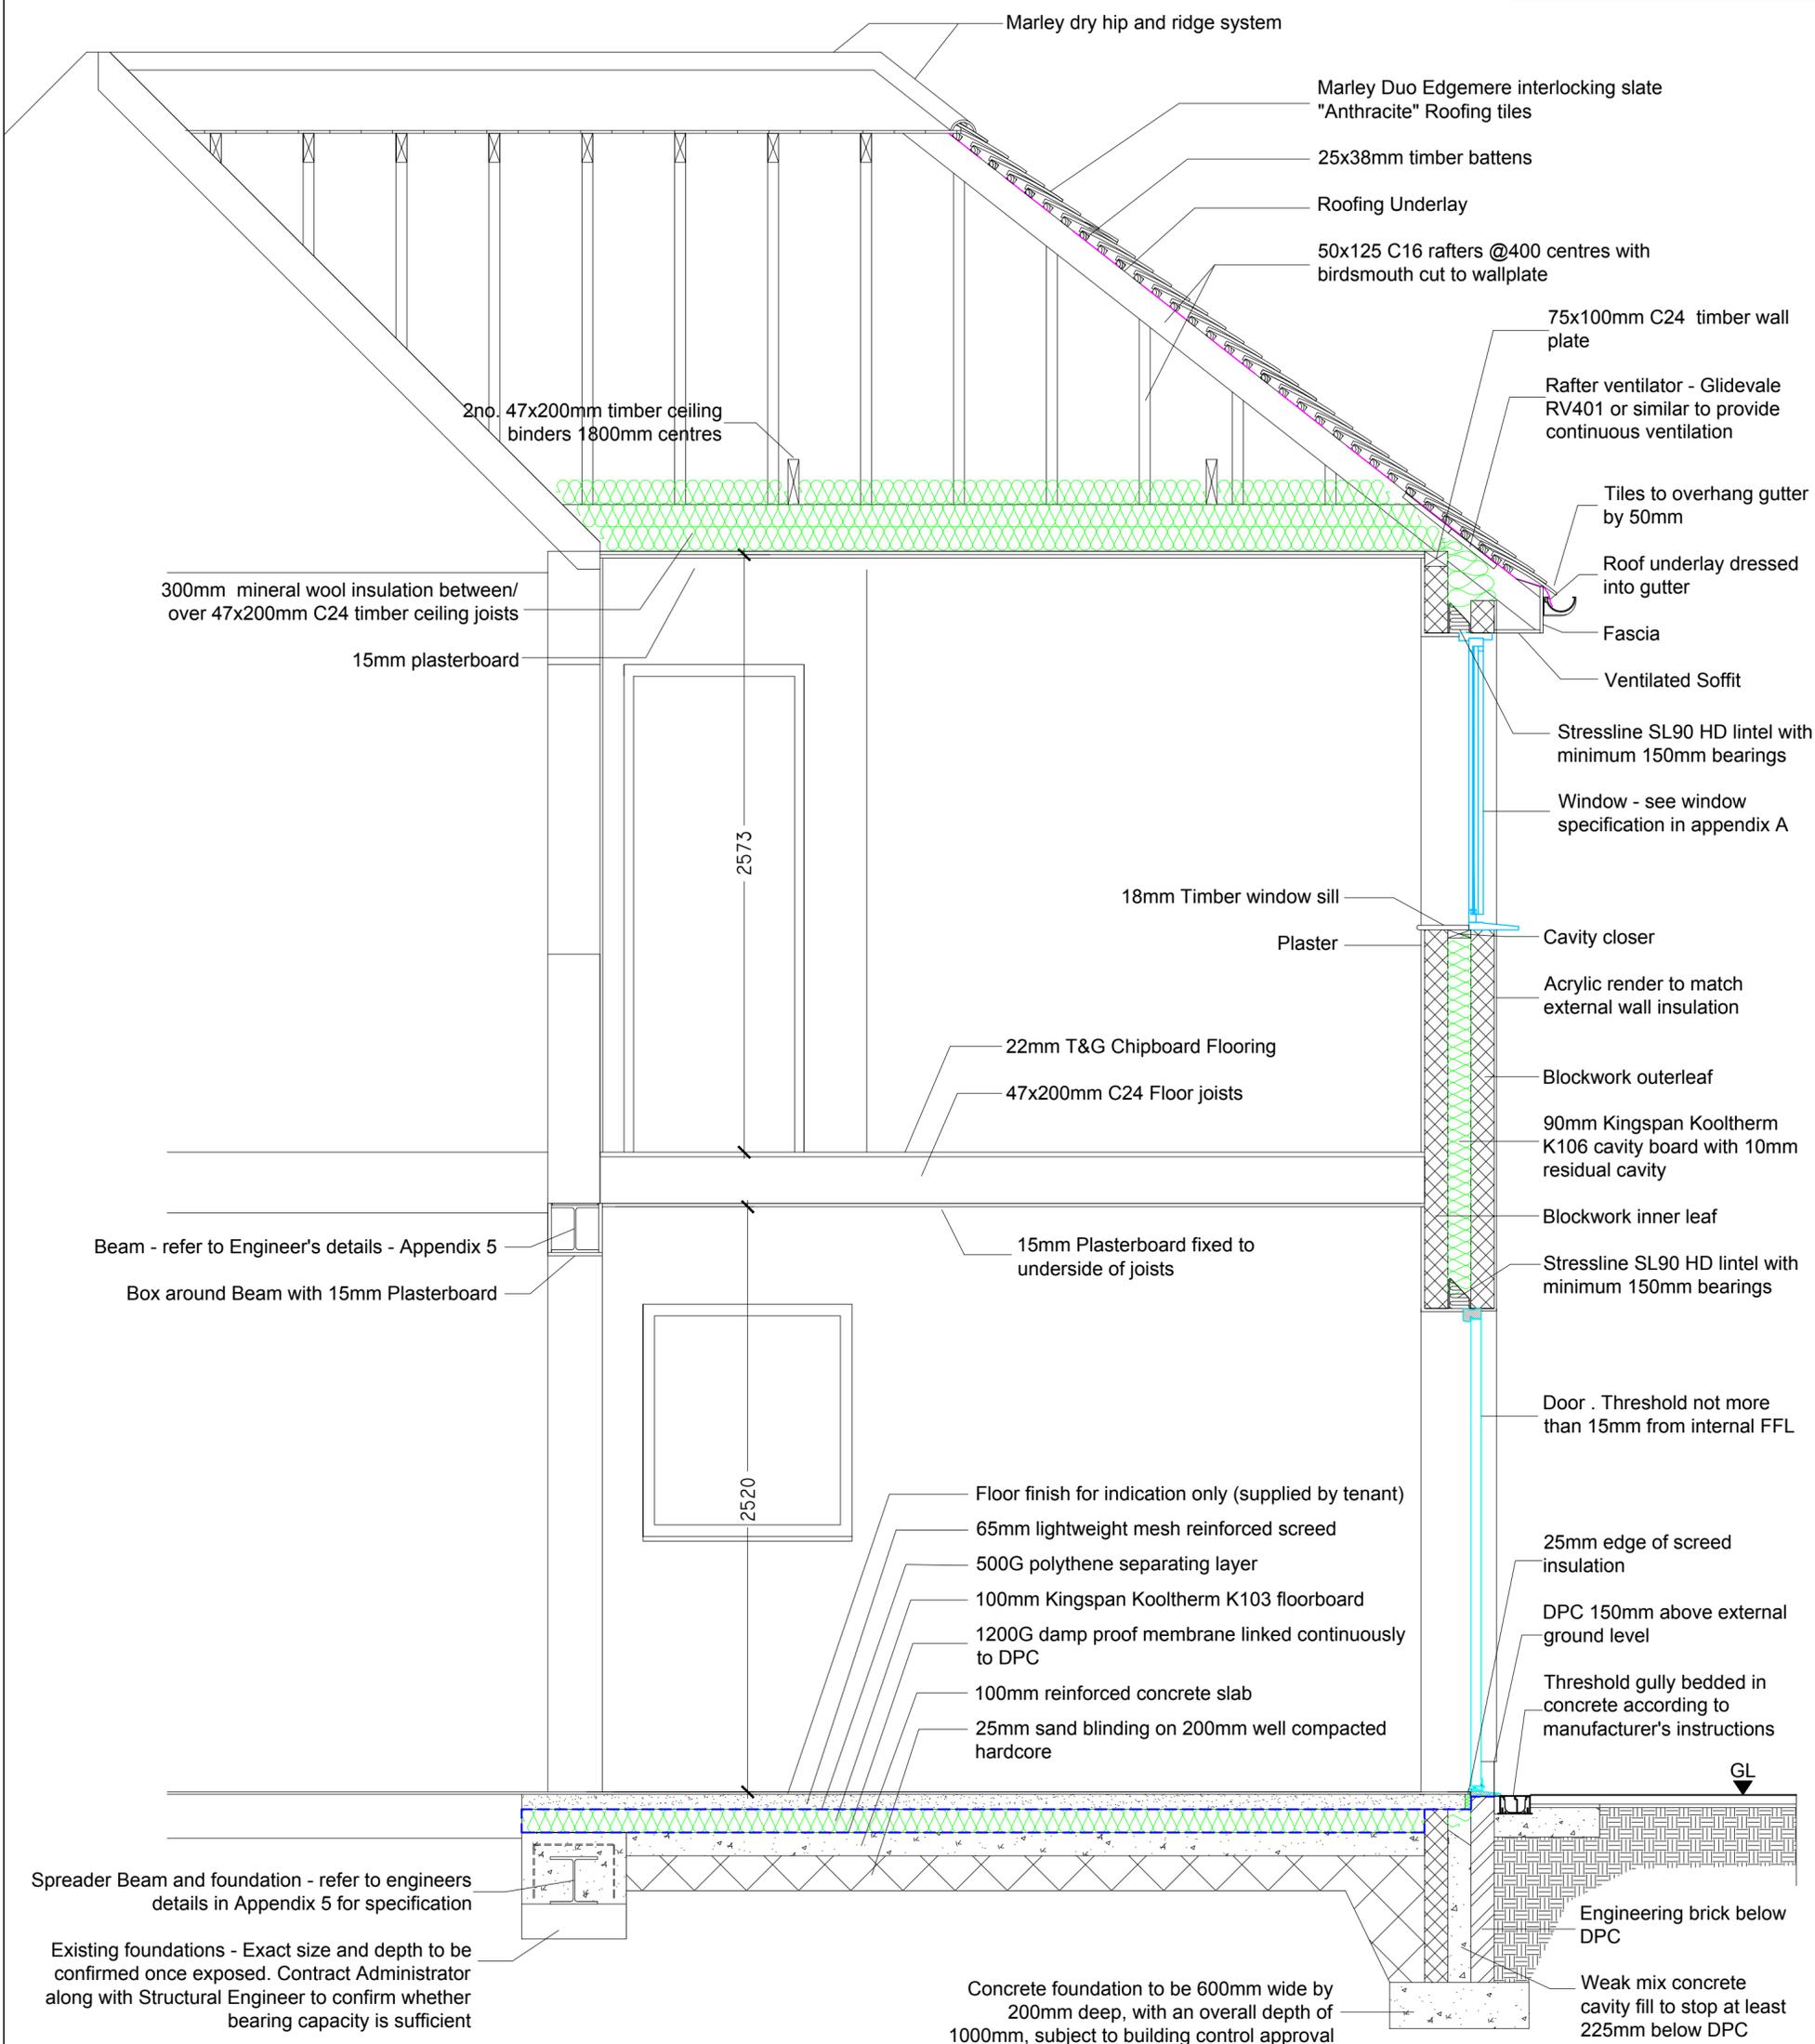

PROJECT: 6 Hetley Road  
 Beeston

TITLE: Section A-A

SCALE: 1:20      DATE: 07/06/2019


DRAWN: SG    CHECK: JB    SIZE: A3

DWG No: CW19.004.106


Directorate of Housing, Leisure & Property Services  
 Council Offices  
 Foster Avenue  
 Beeston  
 Nottingham  
 NG9 1AB

Tel: (0115) 917 7777  
 Fax: (0115) 917 3600

Email: env@broxtowe.gov.uk

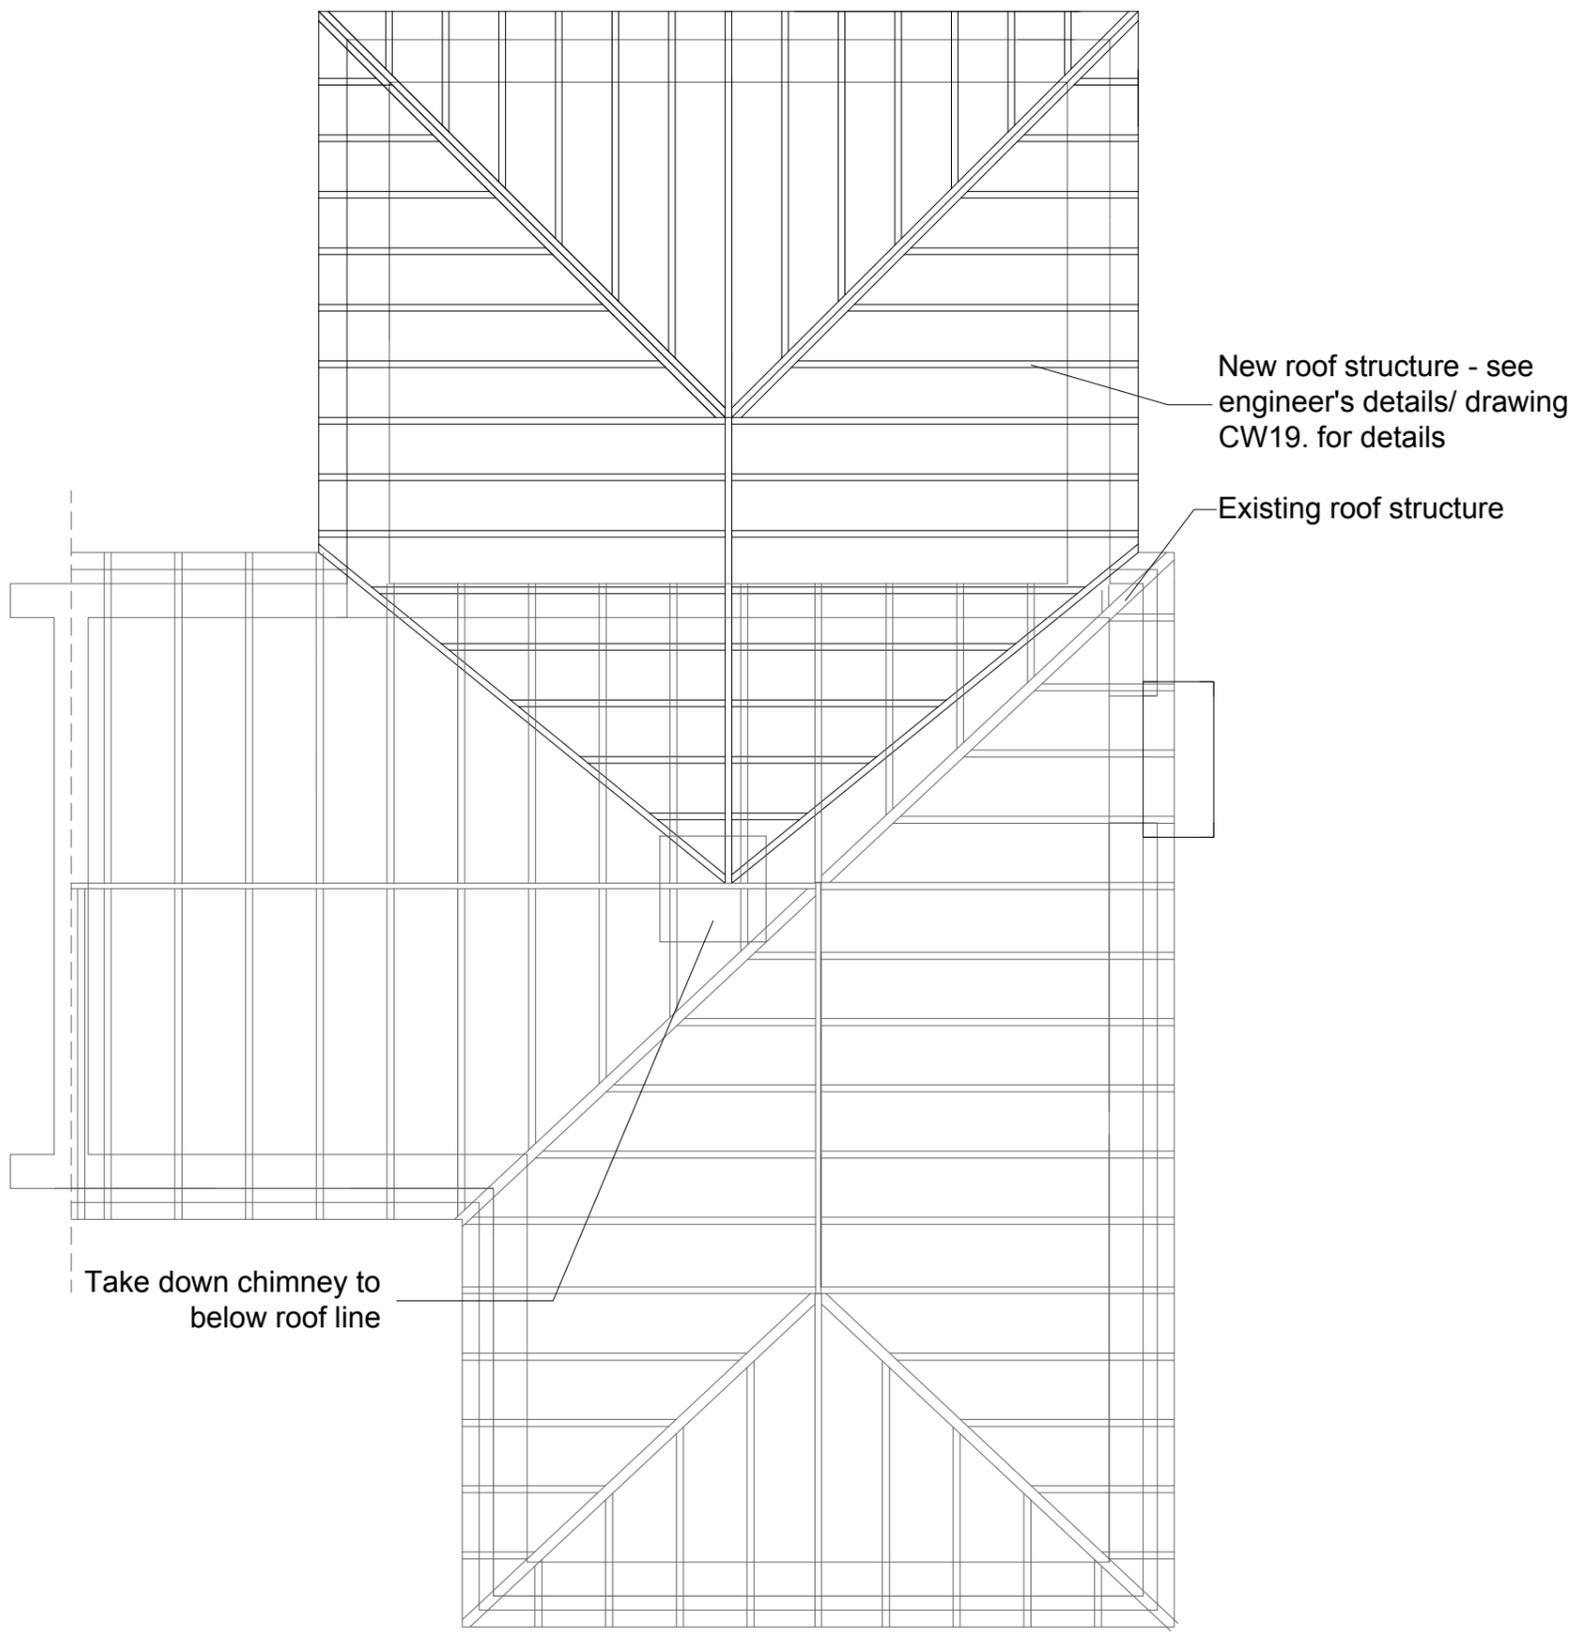

 <p><b>Broxtowe Borough COUNCIL</b></p>	PROJECT: <b>6 Hetley Road Beeston</b>		
	TITLE: <b>Roof plan</b>		
<p>Directorate of Housing, Leisure &amp; Property Services Council Offices Foster Avenue Beeston Nottingham NG9 1AB</p> <p>Tel: (0115) 917 7777 Fax: (0115) 917 3600 Email: <a href="mailto:env@broxtowe.gov.uk">env@broxtowe.gov.uk</a></p>	SCALE: <b>1:50</b>	DATE: <b>07/07/2019</b>	
	DRAWN: <b>SG</b>	CHECK: <b>JB</b>	SIZE: <b>A3</b>
	DWG No: <b>CW19.004.107</b>		

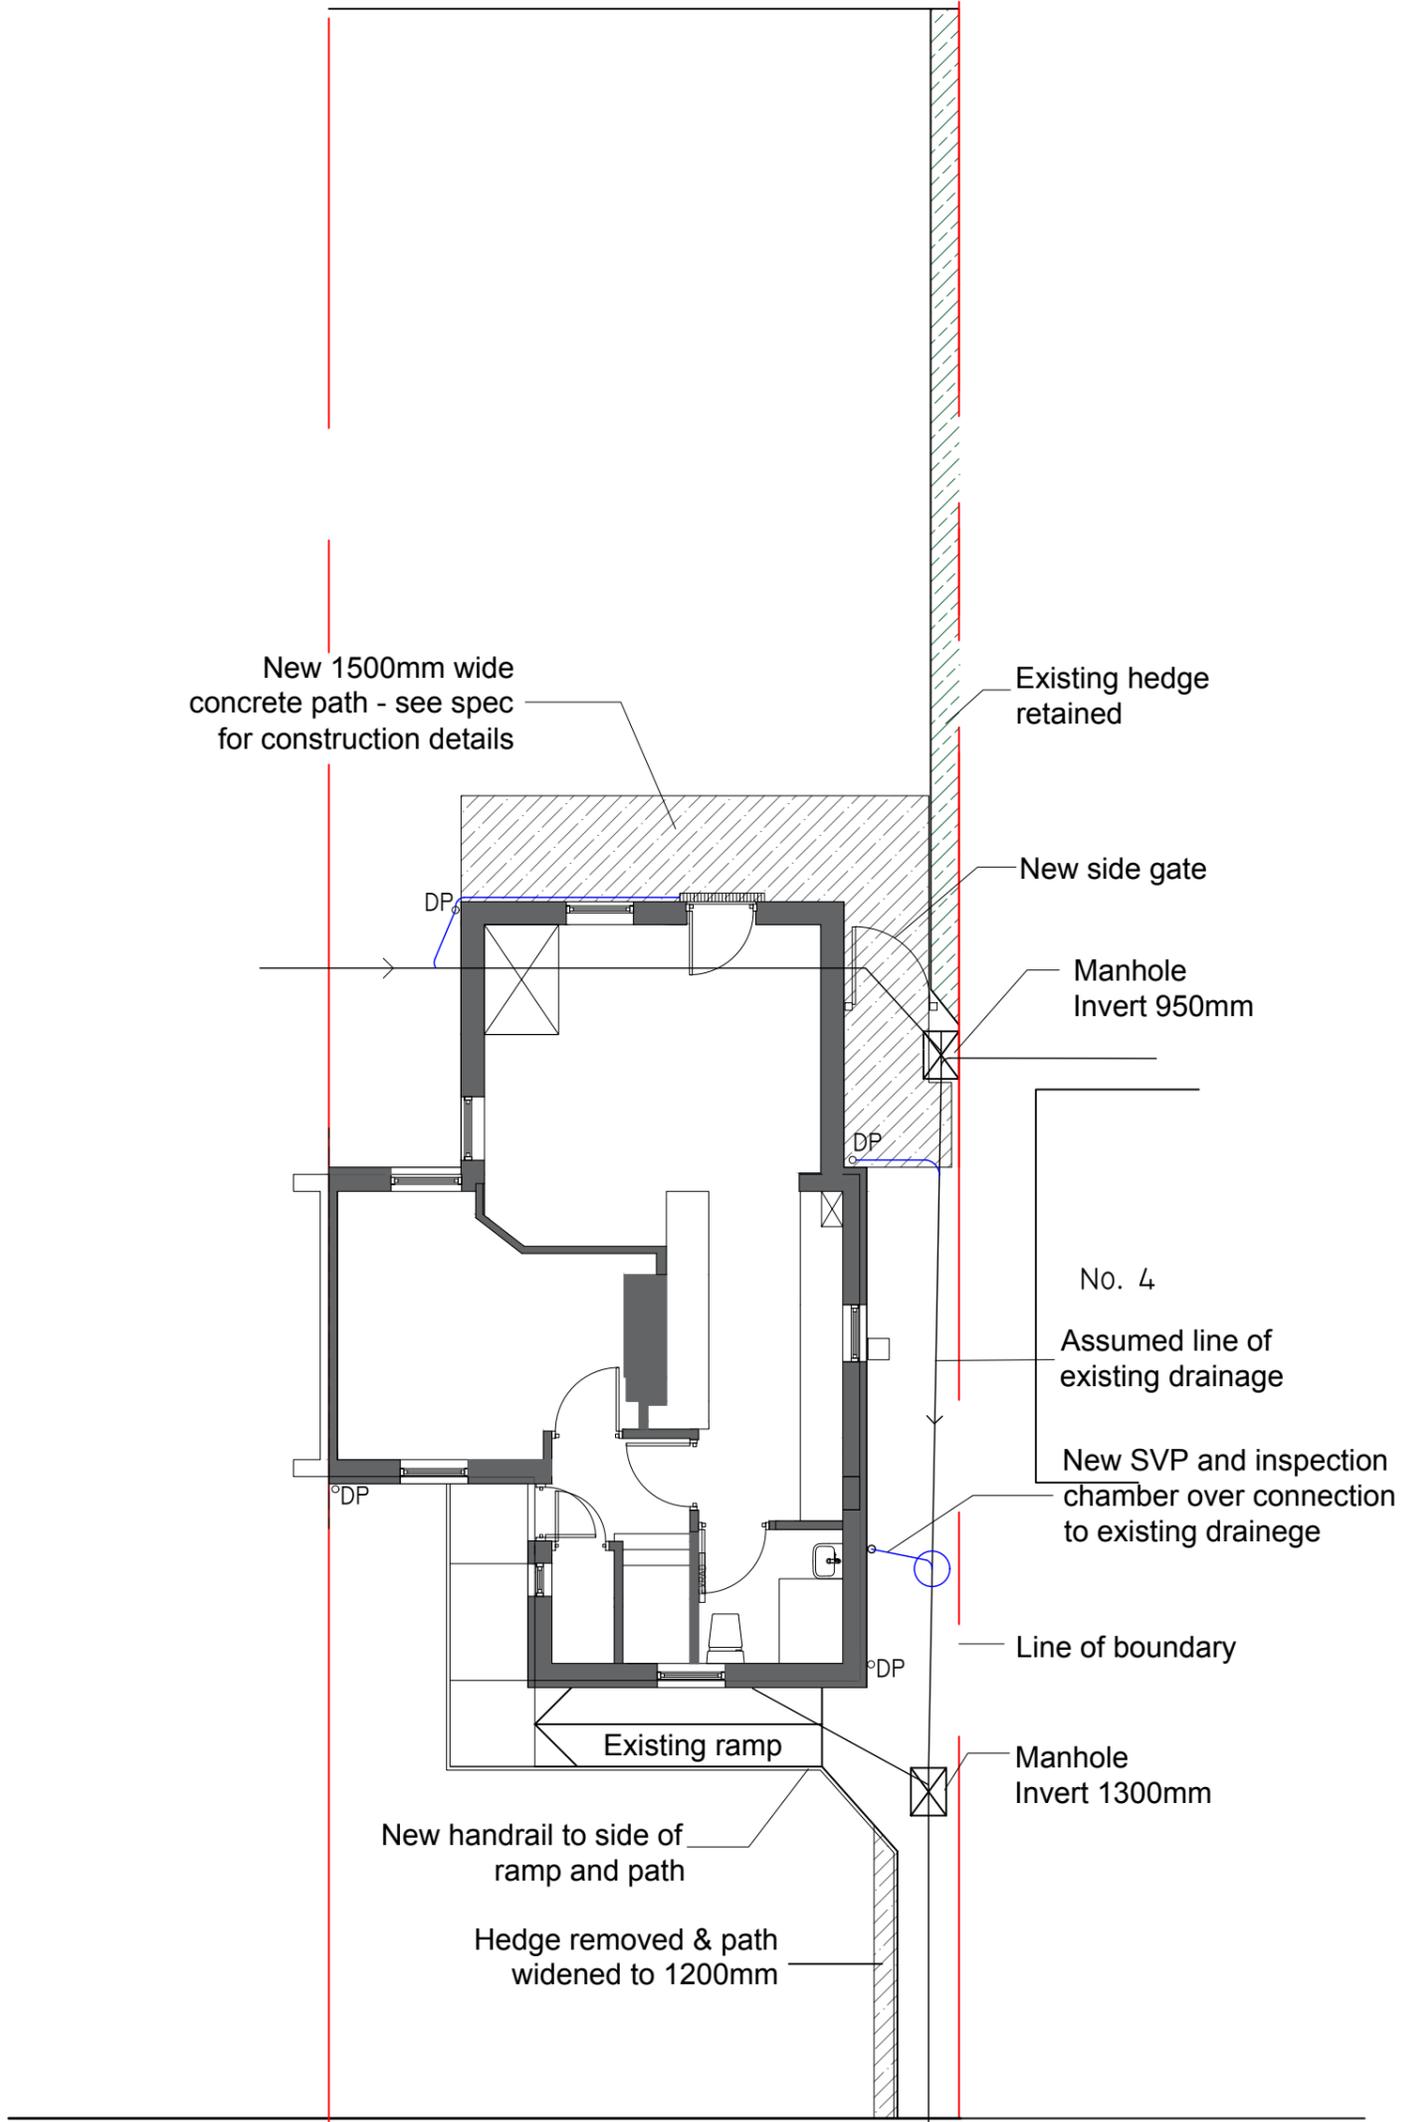

 <p> <b>Broxtowe Borough COUNCIL</b> </p> <p>           Directorate of Housing, Leisure &amp; Property            Services            Council Offices            Foster Avenue            Beeston            Nottingham            NG9 1AB         </p> <p>           Tel: (0115) 917 7777            Fax: (0115) 917 3600            Email: env@broxtowe.gov.uk         </p>	PROJECT: 6 Hetley Road		
	TITLE: External works		
	SCALE: 1:100	DATE: 06/06/2019	
	DRAWN: SG	CHECK: JB	SIZE: A3
	DWG No: CW19.004.108		