
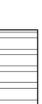


-  CARPET FLOORING
-  VINYL FLOORING
-  SUSPENDED CEILING TILES
-  FLOOR MATTING

SLIDING DOORS & EXTERNAL SECURITY SHUTTERS TO BE REMOVED. LAY MATCHING FAIRFACE BLOCKWORK AND POINTING TOOTHED INTO EXISTING WITH MATCHING STONE CORNICE AND BOARDING ABOVE

PROVIDE SHEET CARPETTING TO CONSERVATORY AREA AS SPEC NOTES

CONSERVATORY NOT SURVEYED NO ACCESS

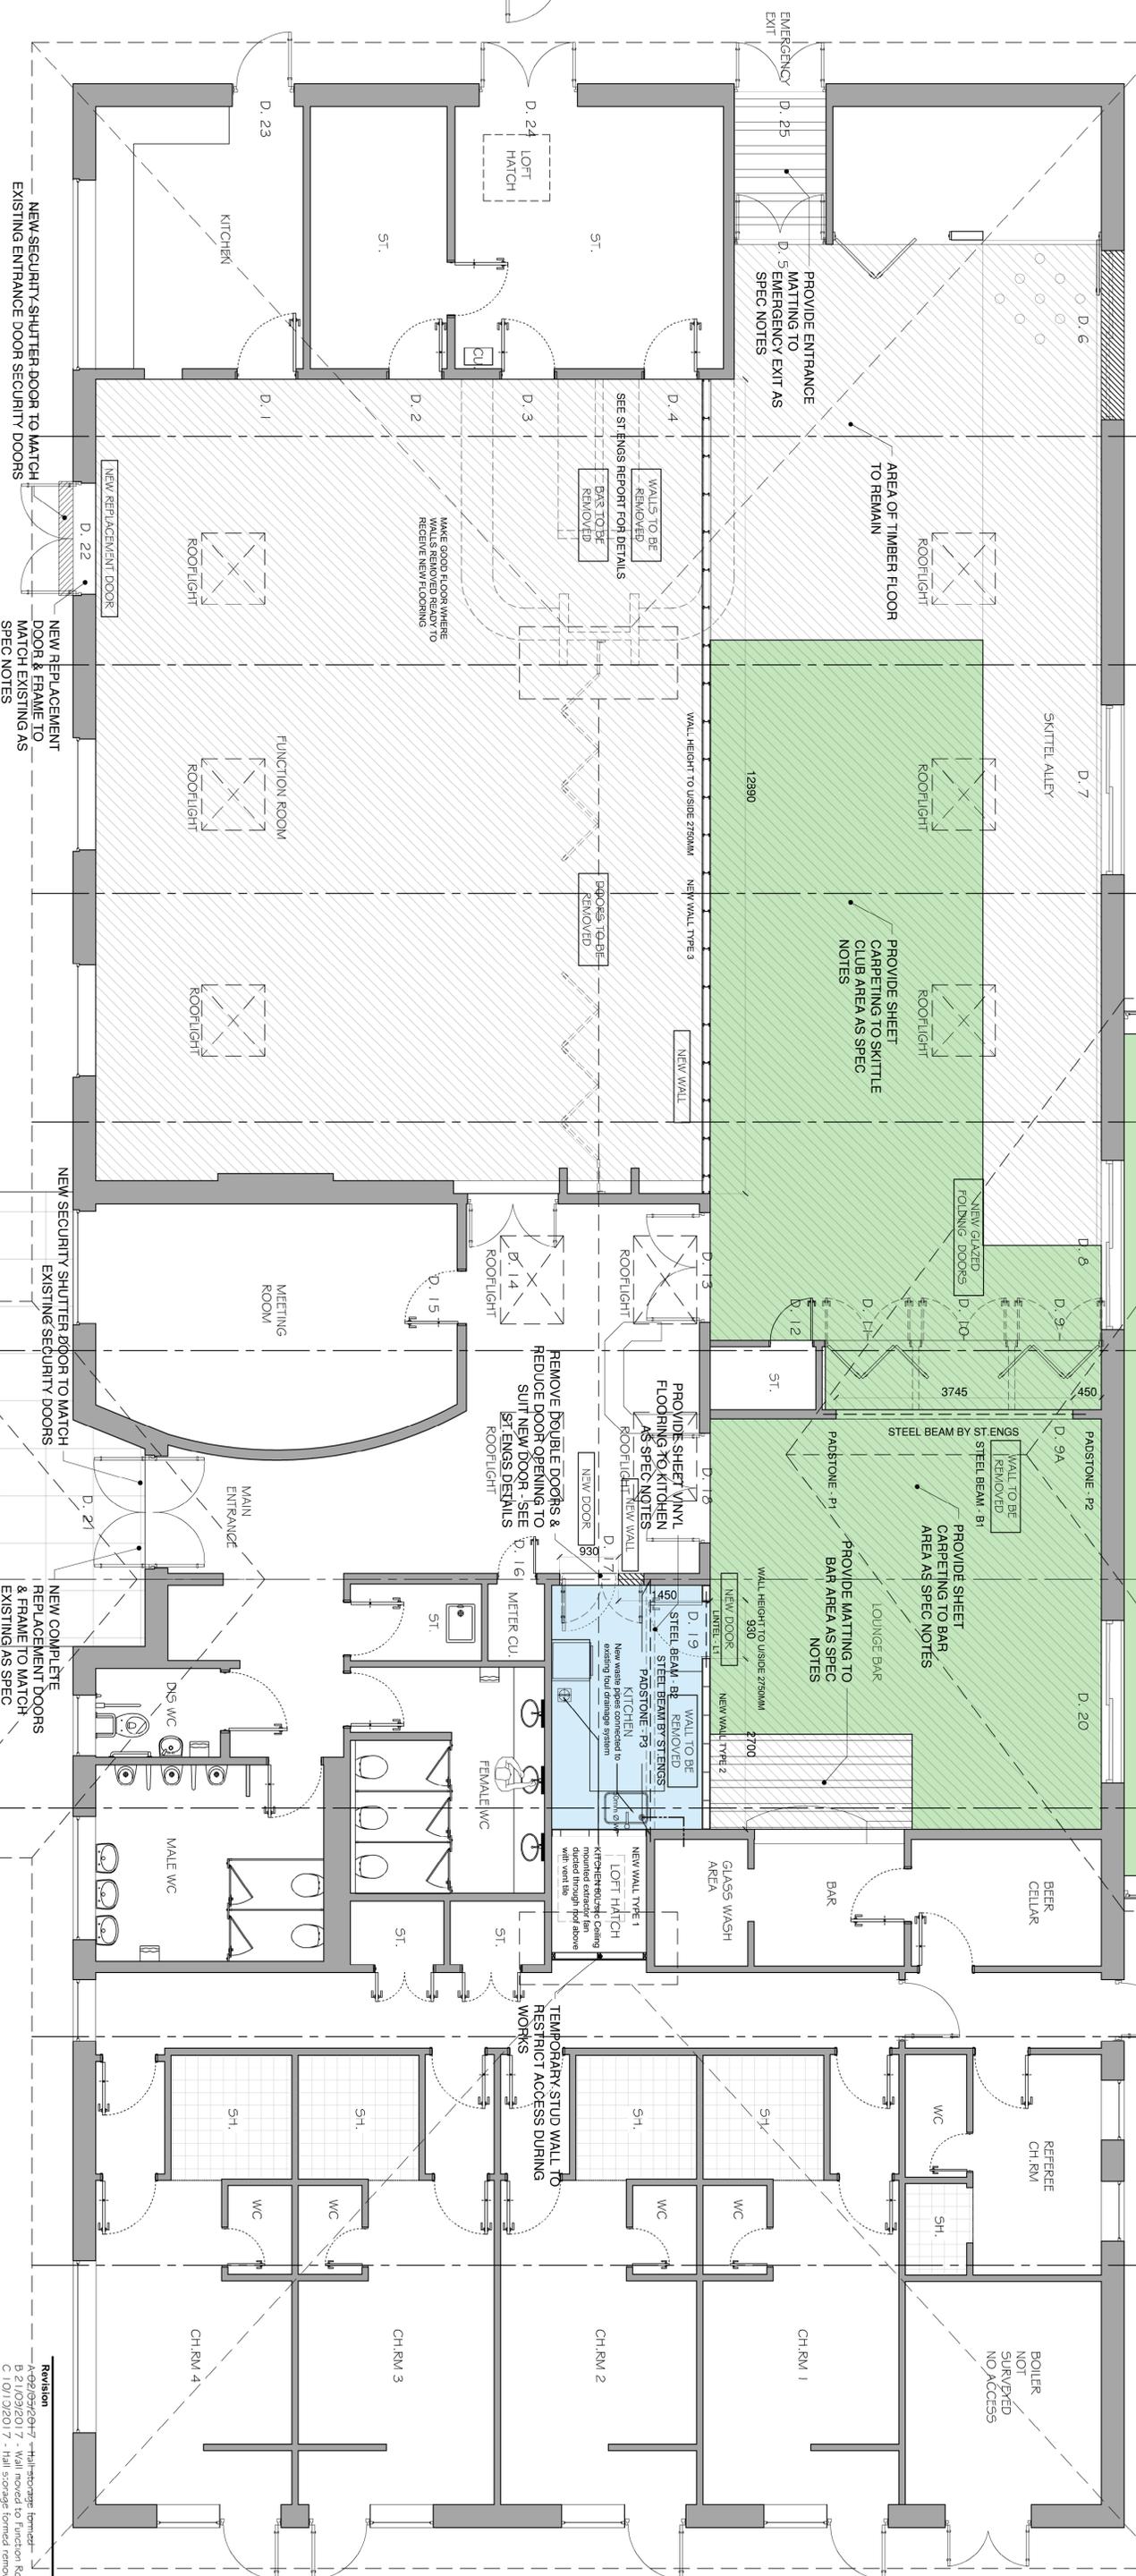

TAKE UP AND REPLAY PAVING SLABS ANY REPLACING DAMAGED. RELAY OF COMPACTED HARDWARE AND MORTAR BED AND POINT TO MATCH EXISTING

NEW SECURITY SHUTTER DOOR TO MATCH EXISTING ENTRANCE DOOR SECURITY DOORS

NEW REPLACEMENT DOOR & FRAME TO MATCH EXISTING AS SPEC NOTES

NEW SECURITY SHUTTER DOOR TO MATCH EXISTING SECURITY DOORS

NEW COMPLETE REPLACEMENT DOORS & FRAME TO MATCH EXISTING AS SPEC NOTES

Proposed Floor Plan
Hallen Sports & Social Club



NOTE - All dimensions to be checked on site by contractor prior to commencement of any & all works & manufacture of prefabricated items. Any discrepancy or query to be reported and clarified before any associated / all work proceeds. All construction to be in accordance with current relevant Trade and Professional Standards and Guidelines. Statutory requirements and product manufacturers specifications and details. Read drawing in conjunction with finishing specification, workmanship specification, all other associated drawings issued and details which are associated with this drawing and which are referred to in this drawing.

GSH Architects Ltd 2017
All rights reserved / All copyrights retained

Revision

A-02/09/2017	Hallen Sports - Temporary borrow
B-21/09/2017	Wall moved to Function Room
C-10/12/2017	Hall storage formed removed and kitchen layout altered

D-14/11/2017 - Lounge bar doors moved & kitchen layout revised
E-14/01/2018 - Carpet floor area changed & scope added

Title
HALLEN VILLAGE HALL & SPORTS CLUB
REFURBISHMENT FLOOR PLANS TO MAIN BUILDING
BRISTOL

Description
PROPOSED REFURBISHMENT FLOOR PLANS TO MAIN BUILDING

Dwg. No 16/01/24/02E
Scale Scale 1:50 @ A1

Date MAY 2016

gsh architects
Chartered Architects

3 Hollow Road
South Gloucestershire
BS32 4BP, BRISTOL
t: 01454 832385
e: info@gsharchitects.co.uk