



## PLAN

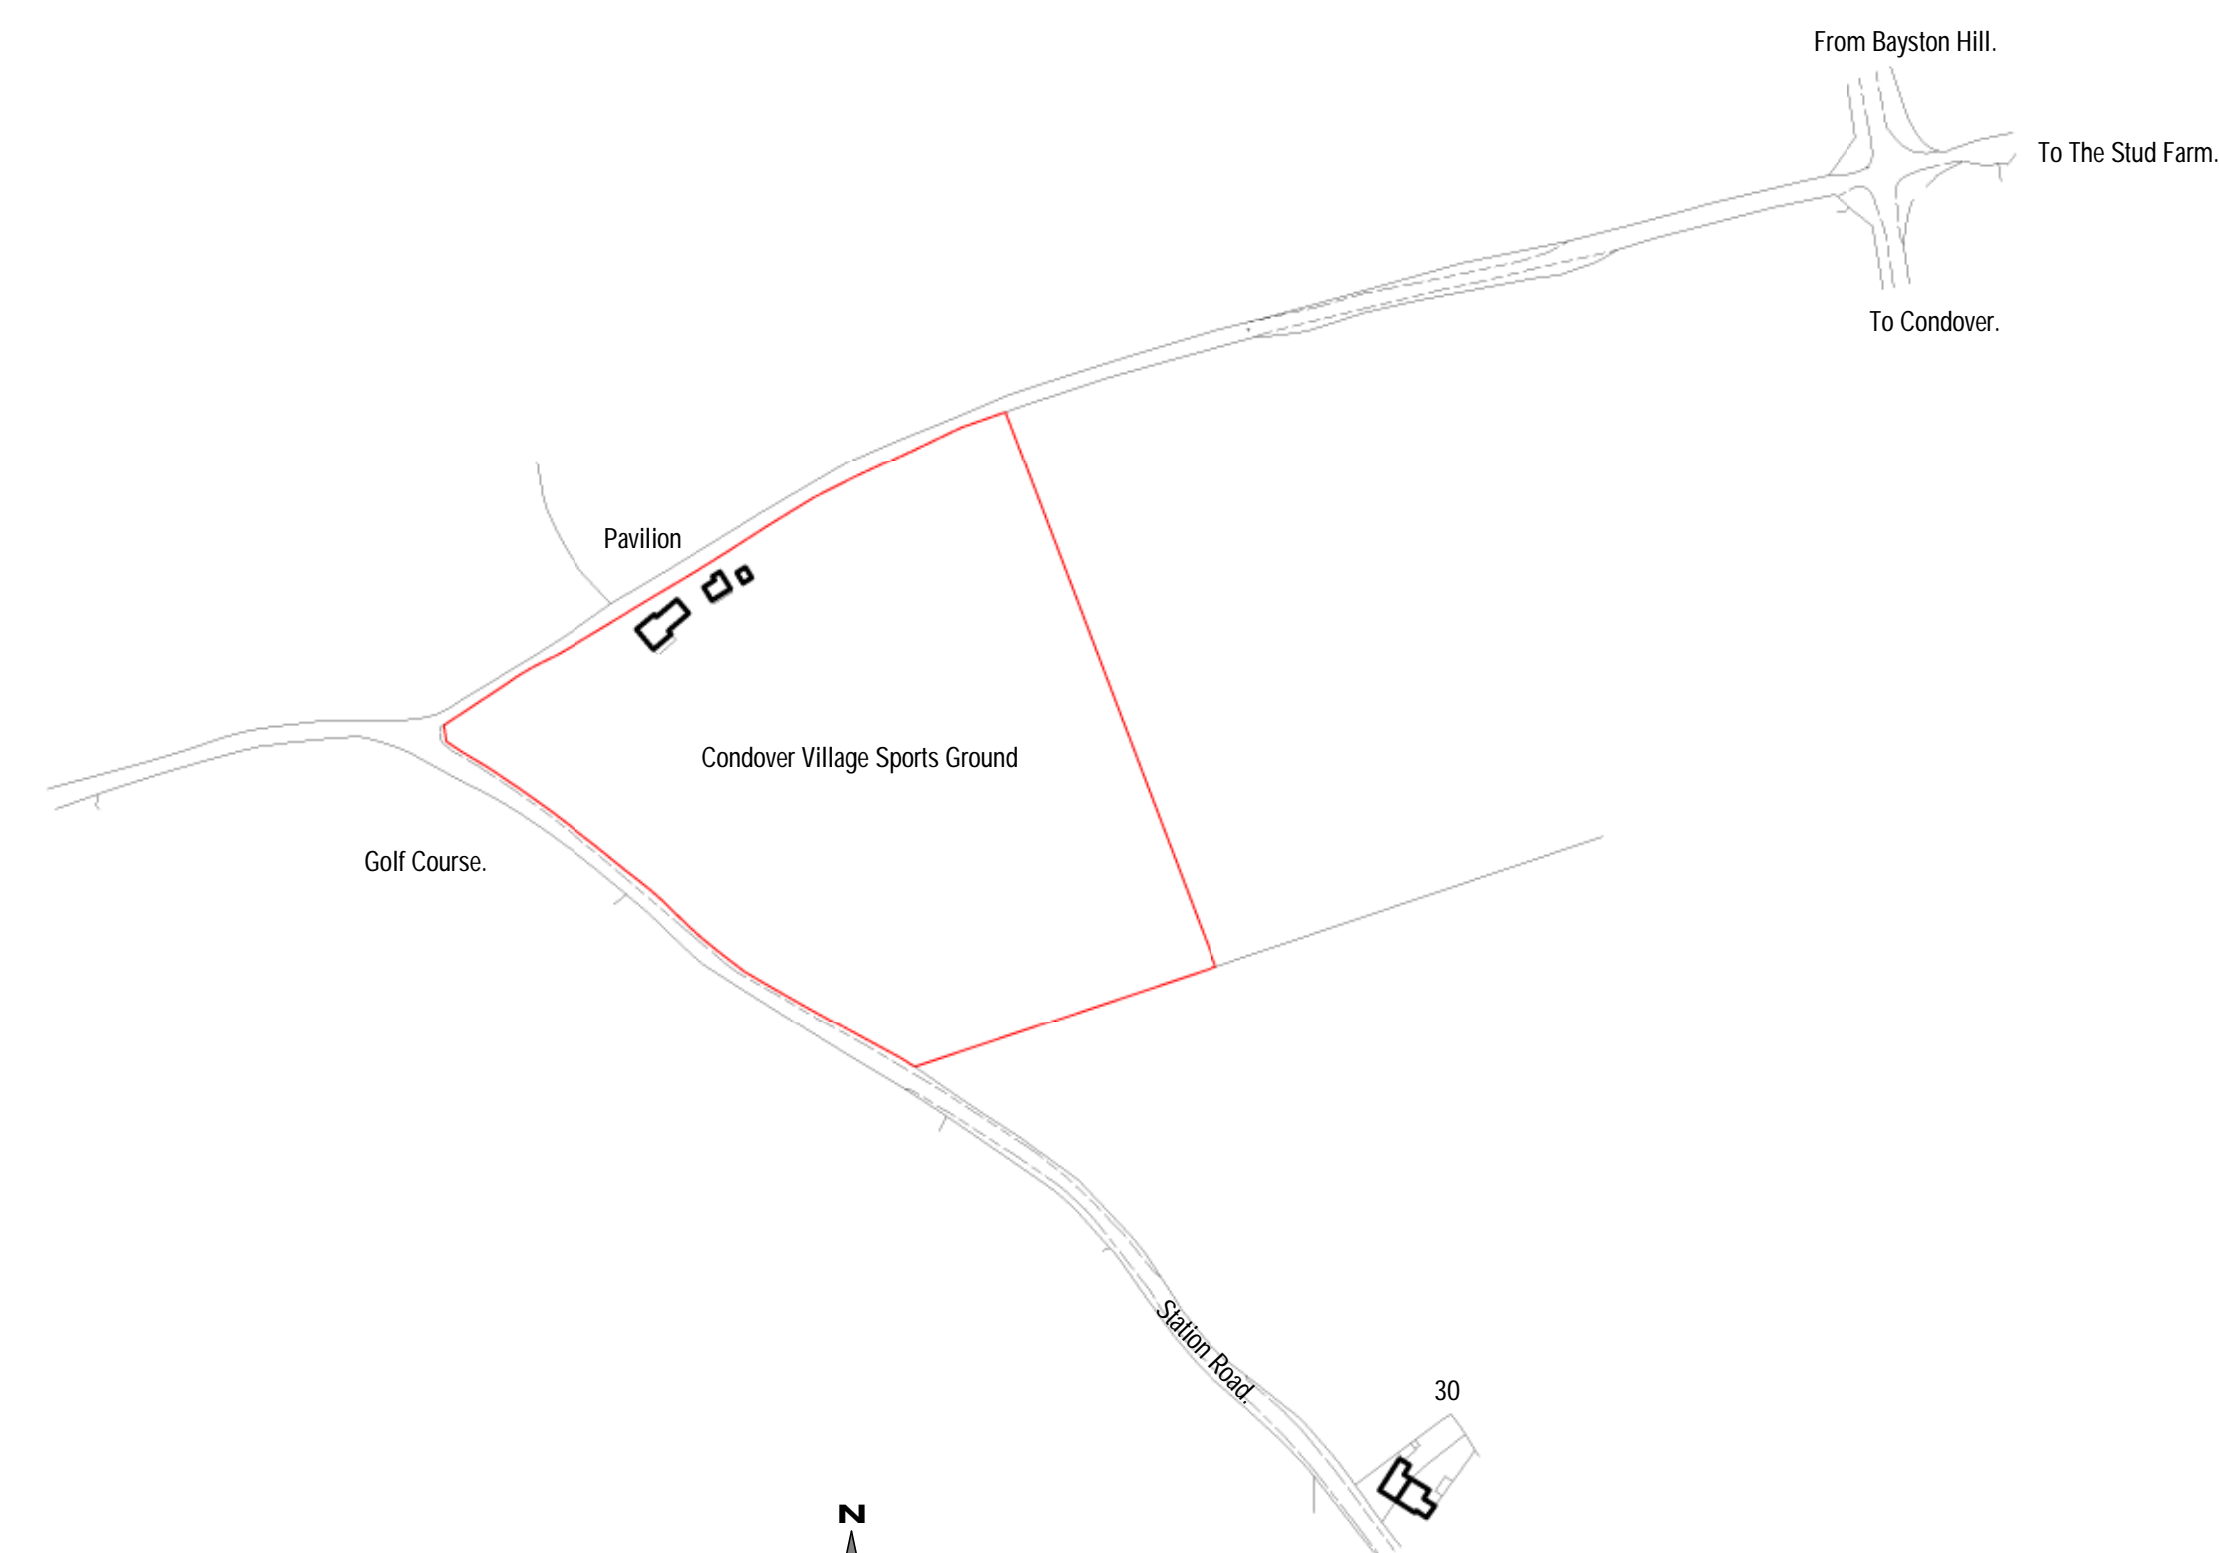

**SITE PLAN 1-2500.**

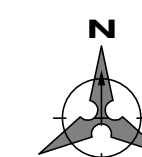

Ordnance Survey (c) Crown Copyright Gary Chesters 2019 Licence number 100057542  
You are not permitted to copy, sub-license, distribute, sell or otherwise make available the Licensed Data to third parties in any form. Third party rights to enforce the terms of this licence shall be reserved to OS

**GARY CHESTERS** *BSc MRICS*  
**CHARTERED BUILDING SURVEYOR**  
 **RICS**  
 email [nook-lane@hotmail.co.uk](mailto:nook-lane@hotmail.co.uk)  
 tel 01948 840577  
 web [garychesters.co.uk](http://garychesters.co.uk)

**PLANNING  
ARCHITECTURAL  
PARTY WALL SURVEYOR**

DRAWING STATUS	TENDER DRAWING MAY 2021
-------------------	-------------------------

CDM 2015	CDM 2015 project assessed FULL CDM REGS APPLY. Gary Chesters appointment restricted to obtaining planning & building regulation approval only - no involvement after this stage. See Designers CDM Information for further details.
----------	---

PROJECT  
PROPOSED EXTENSION TO PAVILION &  
FACILITY IMPROVEMENTS.

ADDRESS  
CONDOVER VILLAGE SPORTS GROUND, STATION  
ROAD, CONDOVER, SHREWSBURY, SY5 7AS.

CLIENT	CONDOVER PARISH COUNCIL.
--------	--------------------------

SCALE (@ A1)	DATE
1-50, 1-100 & 1-2500	JUNE 2021

GARY CHESTERS APPOINTMENT IS RESTRICTED TO TERMS AS SET OUT IN LETTER OF ENGAGEMENT AND UNLESS AGREED OTHERWISE HAS NO SITE ROLE.

COPYRIGHT OF THIS DRAWING IS HELD BY GARY CHESTERS AND IT MAY ONLY BE COPIED BY CLIENT FOR HIS/HER SOLE USE IN CONNECTION WITH THIS PROJECT. OTHER COPIES OR USAGE'S MUST NOT BE MADE WITHOUT PRIOR WRITTEN CONSENT OF GARY CHESTERS.

ANY REFERENCE TO CLIENT MEANS **CONDOVER PARISH COUNCIL.**

DO NOT SCALE OFF THIS DRAWING. ANY ERRORS OR DISCREPANCIES FOUND MUST BE REPORTED TO GARY CHESTERS FOR CLARIFICATION AND/OR CORRECTION.

[illegible]

DRAWING NUMBER	17-114a	REV
-------------------	---------	-----

**EXISTING LAYOUT & ANCILLARY SITE SPORTING FURNITURE.**