




ELEVATION A

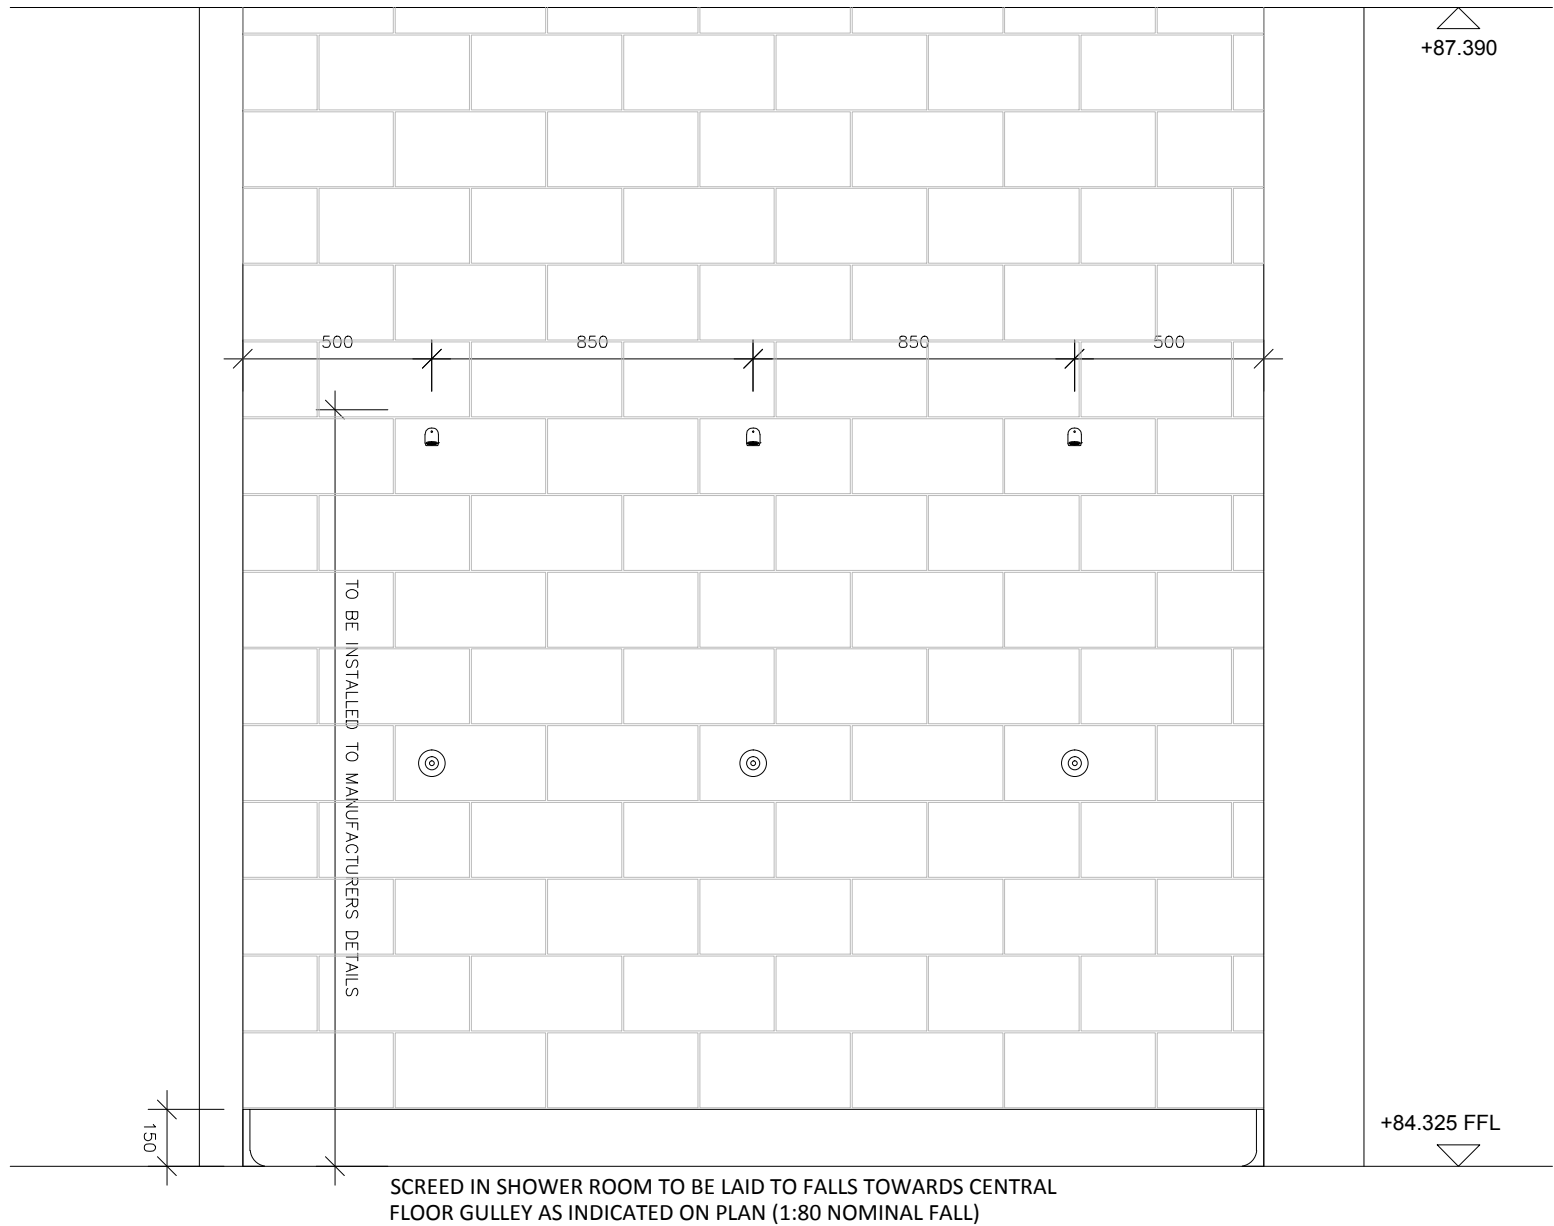

ELEVATION B

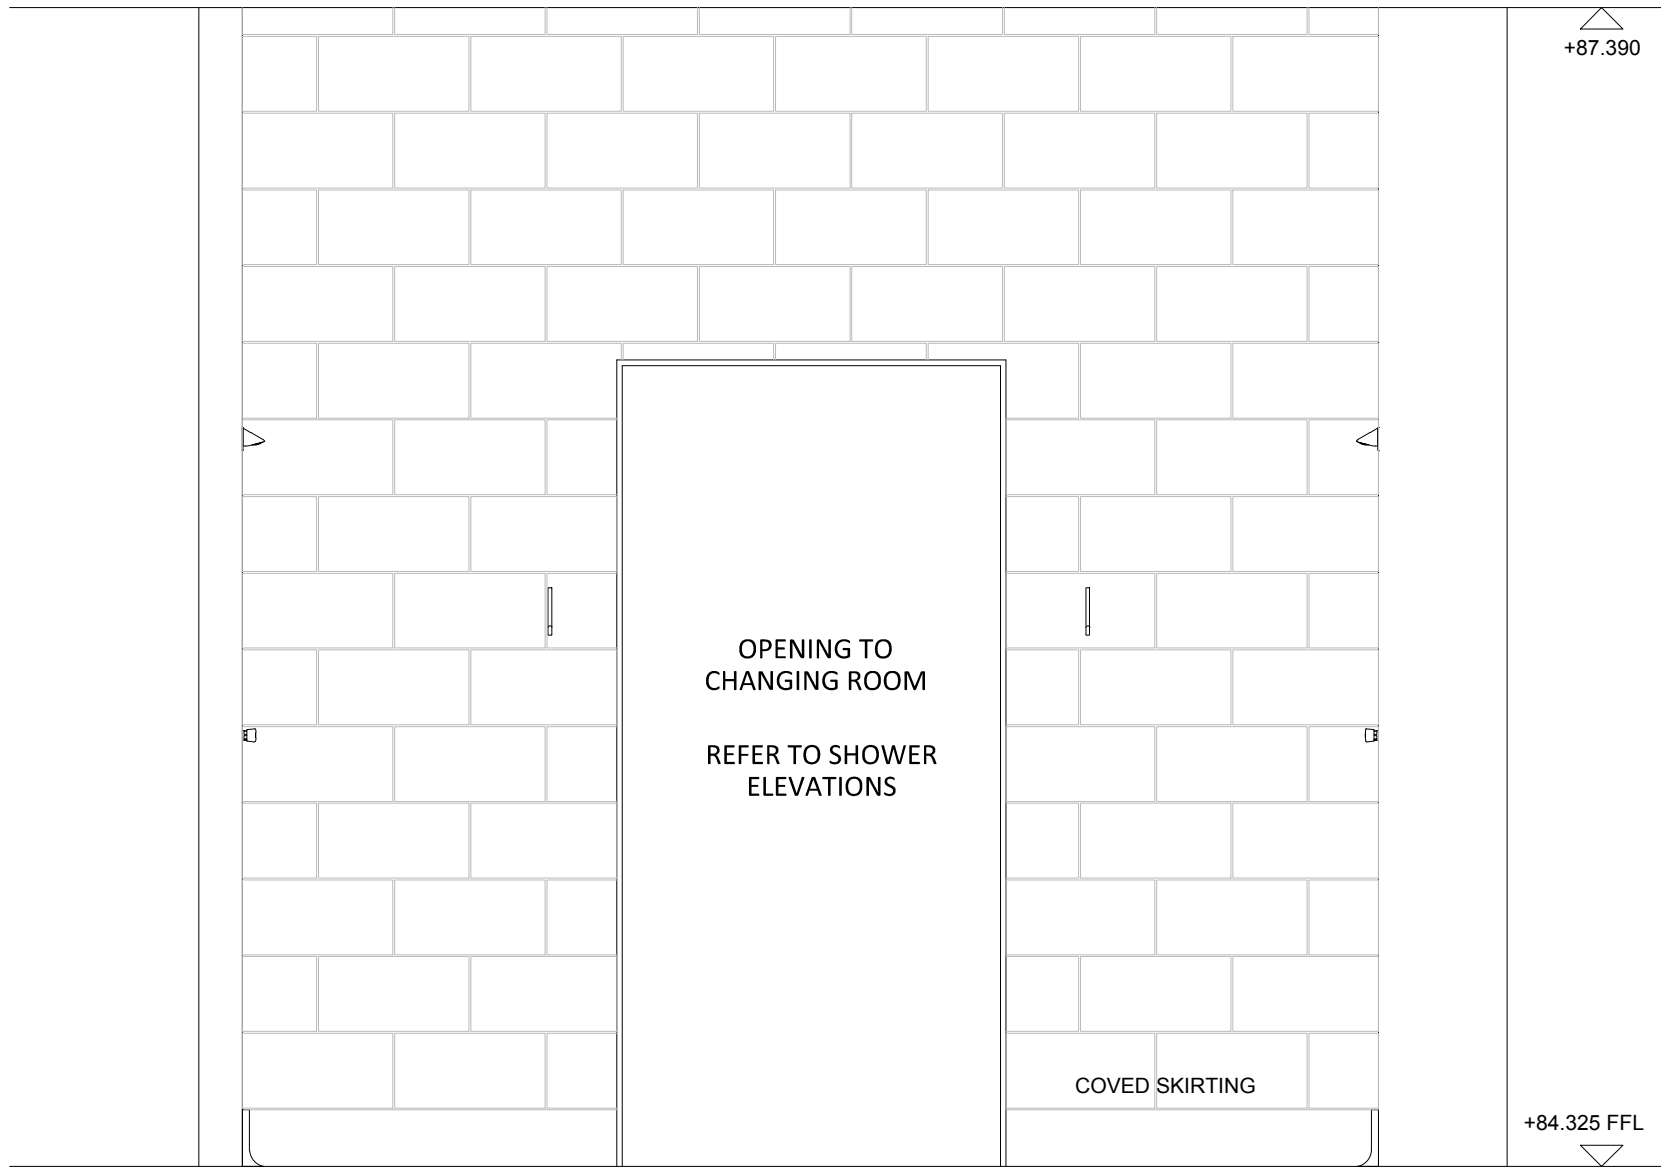

ELEVATION C

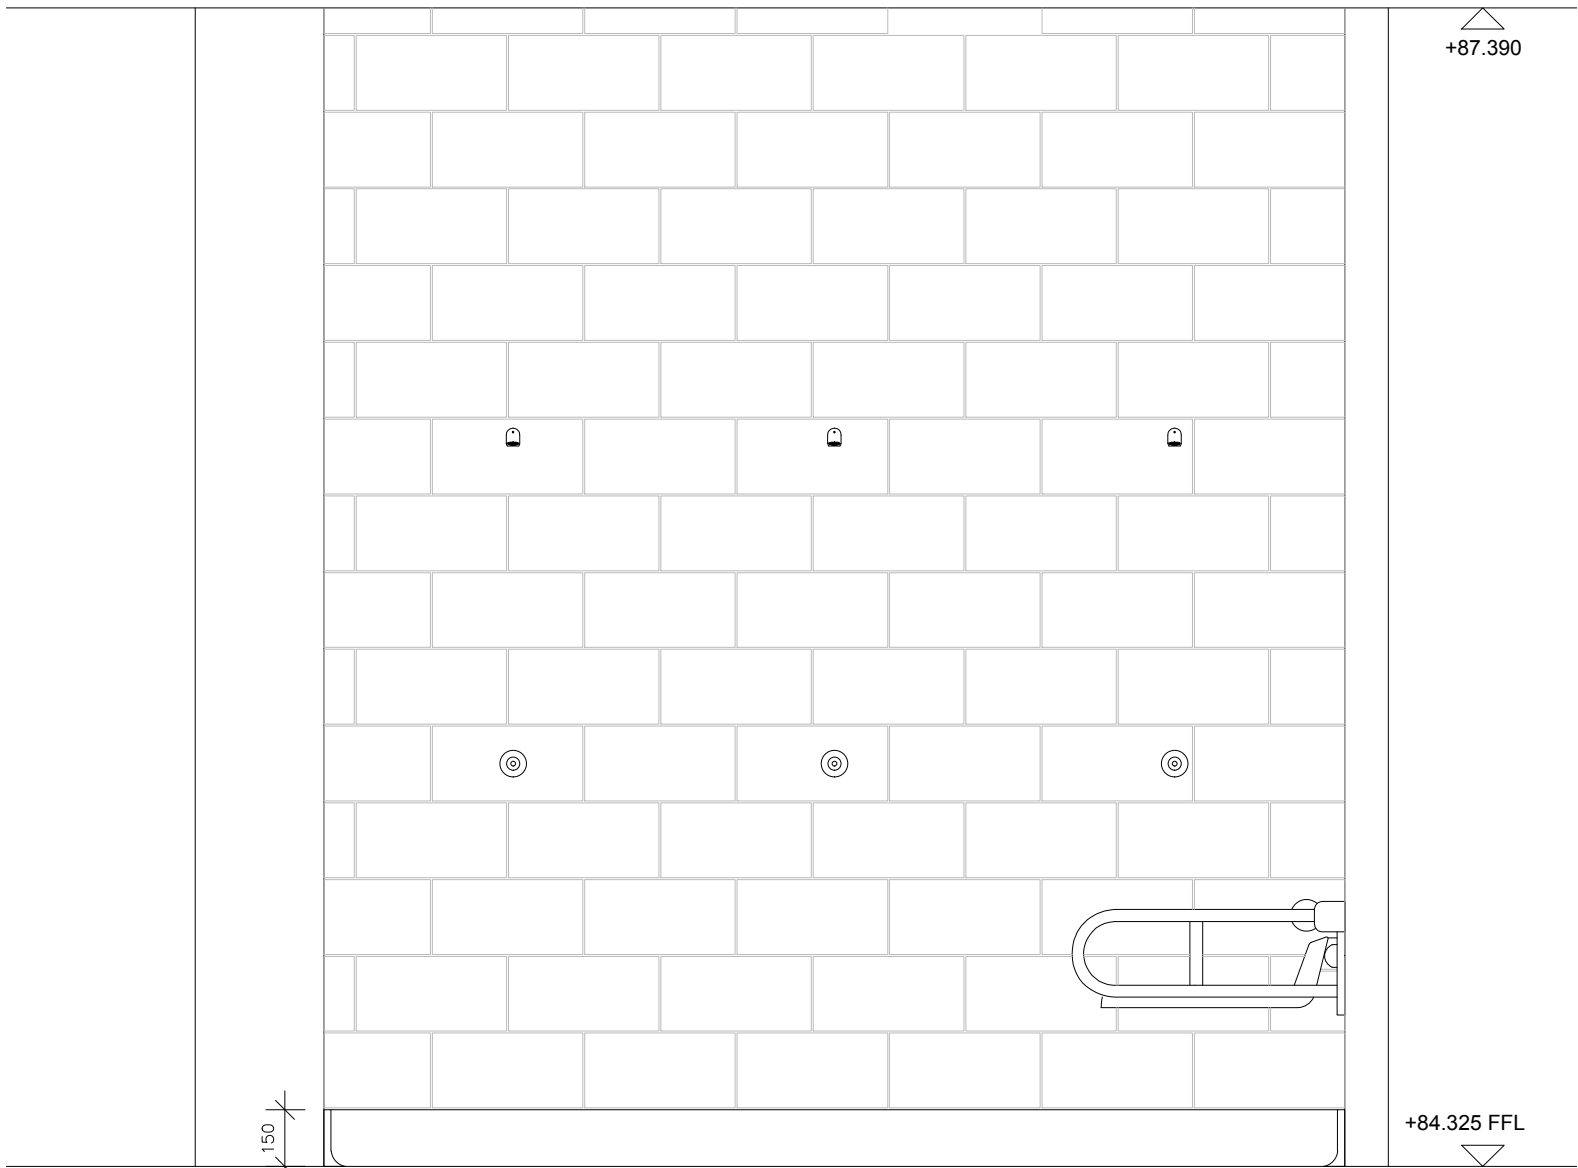

ELEVATION D

NOTE:

DRAWING APPLIES TO SHOWER ROOMS 01 & 02. ROOMS ARE HANDED BUT OTHERWISE IDENTICAL

FOR DRAINAGE RUNS, REFER TO DRAWING 110 (DETAILED GROUND FLOOR PLAN)

TO BE READ IN CONJUNCTION WITH ROOM DATA SHEETS, SPECIALIST INFO AND OUTLINE SPECIFICATION

REFER TO 305 TYPICAL TEAM CHANGING ROOM ELEVATIONS

HOOKS TO BE INSTALLED TO MANUFACTURERS DETAILS

FOR TENDER			
REV	DATE	NOTE	BY

Project

LEMSFORD VILLAGE HALL
BROCKET ROAD
WELWYN GARDEN CITY
HERTFORDSHIRE

Title

PROPOSED EXTENSION
& ALTERATION WORKS
PROPOSED ELEVATIONS: TYPICAL
TEAM CHANG. ROOM SHOWERS

Scale 1:20	@ A1	Date MAY 2019
Drawn RG	Checked AG	
Drawing Number 8067_306		Revision