




ELEVATION A

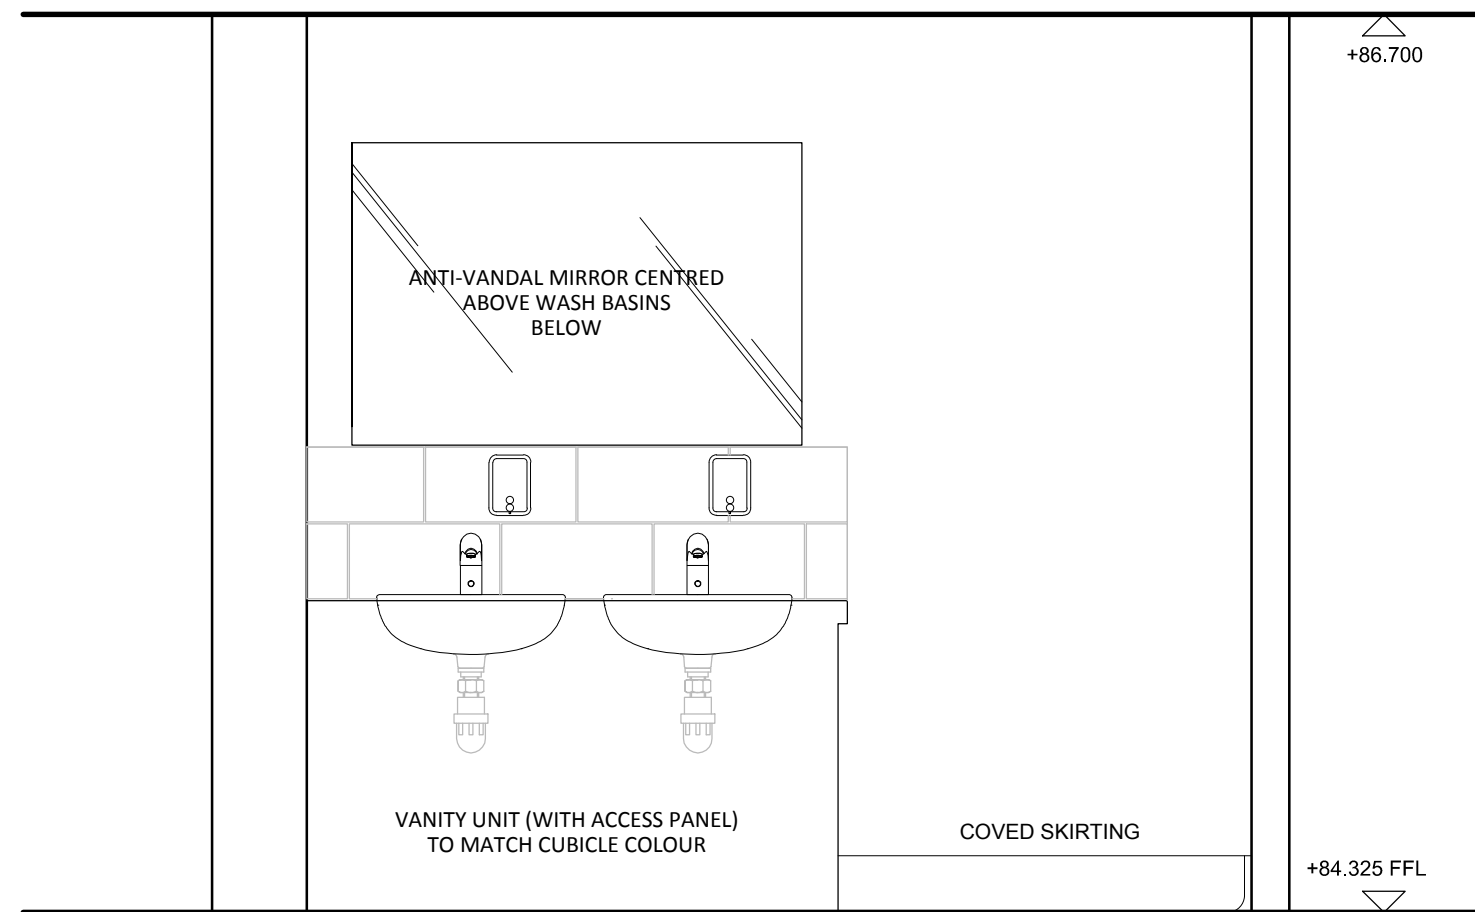


ELEVATION B

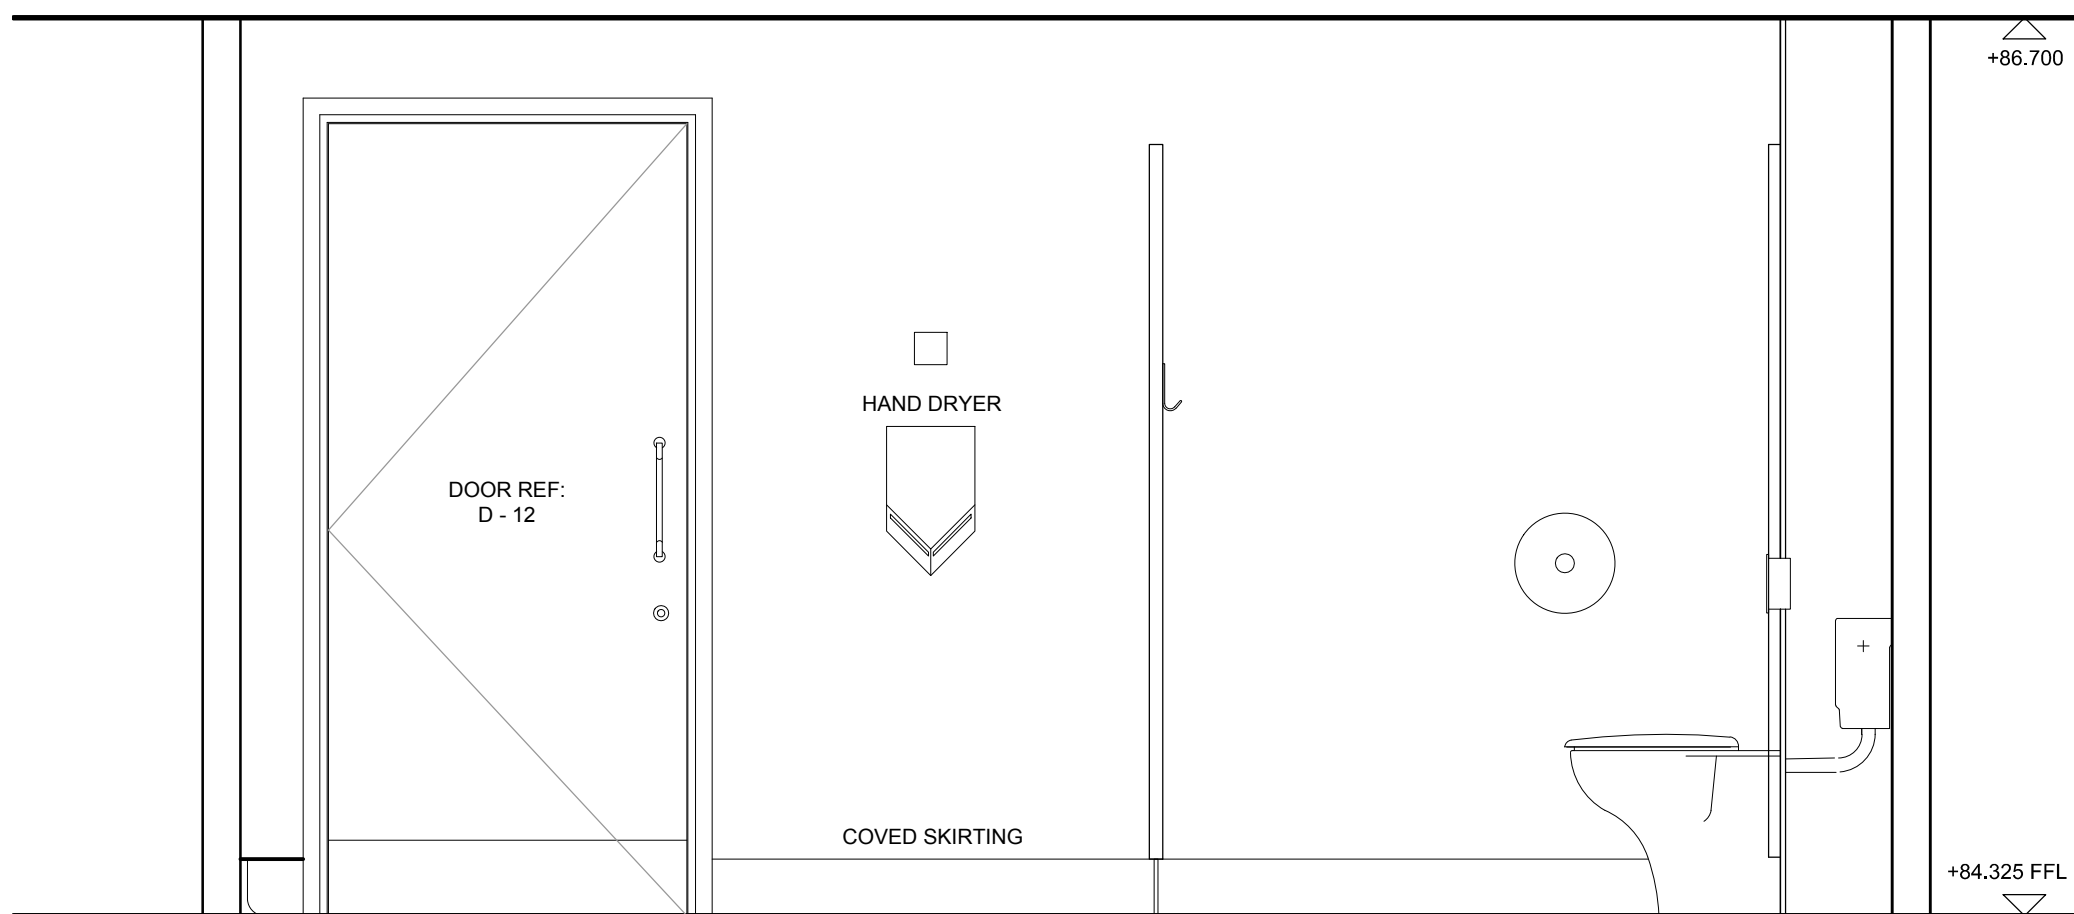

ELEVATION C

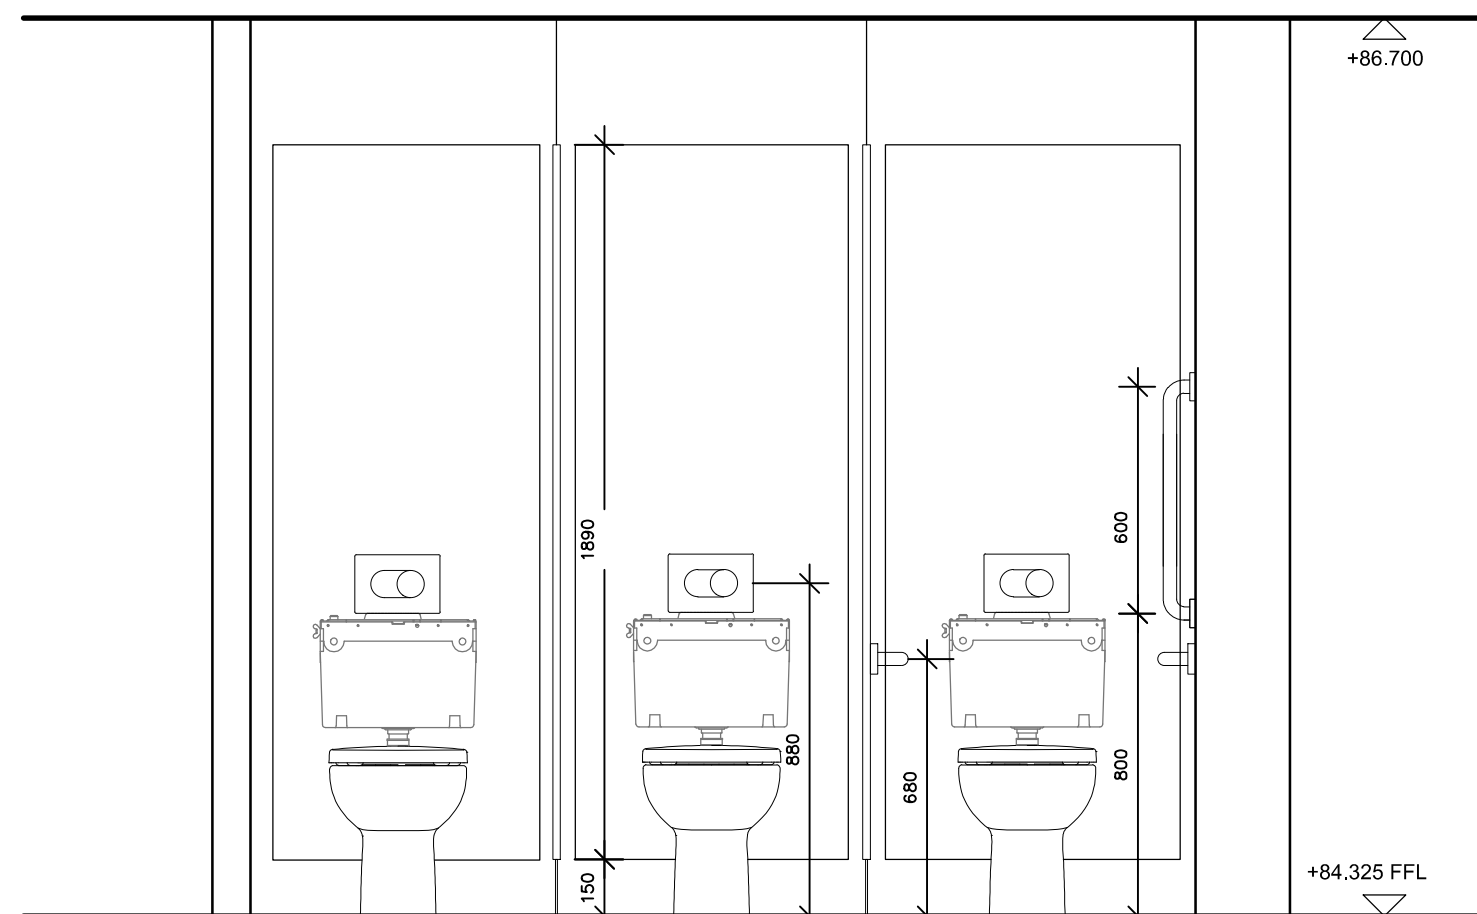

ELEVATION D

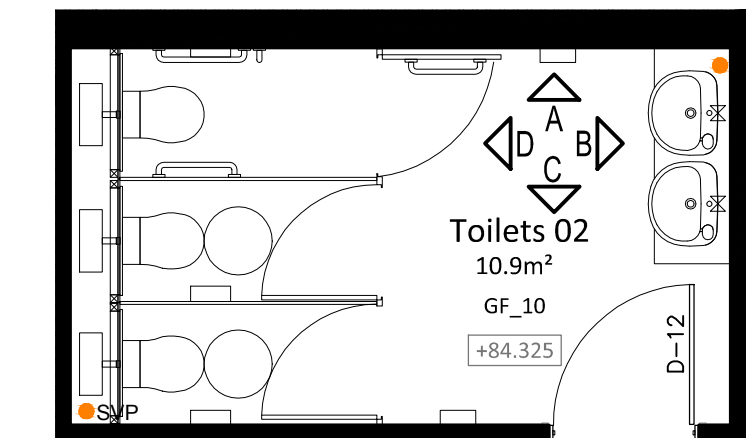

FLOOR PLAN - 1:50

**NOTE:**

DRAWING APPLIES TO TOILETS 01 & 02. ROOMS ARE HANDED BUT OTHERWISE IDENTICAL

FOR DRAINAGE RUNS, REFER TO DRAWING 110 (DETAILED GROUND FLOOR PLAN)

TO BE READ IN CONJUNCTION WITH ROOM DATA SHEETS, SPECIALIST INFO AND OUTLINE SPECIFICATION

HOOKS TO BE INSTALLED TO MANUFACTURERS DETAILS

FOR TENDER

REV	DATE	NOTE	BY

Project

LEMSFORD VILLAGE HALL  
BROCKET ROAD  
WELWYN GARDEN CITY  
HERTFORDSHIRE

Title

PROPOSED EXTENSION  
& ALTERATION WORKS  
PROPOSED ELEVATIONS:  
TYPICAL TEAM WC

Scale 1:20	@ A1	Date MAY 2019
Drawn RG	Checked AG	

Drawing Number 8067_309	Revision
----------------------------	----------