





FRONT ELEVATION  
1 BED / 2 PERSON FLAT  
(GARAGES K-N)

FRONT ELEVATION  
2 BED / 3 PERSON BUNGALOW  
(GARAGES O-S)

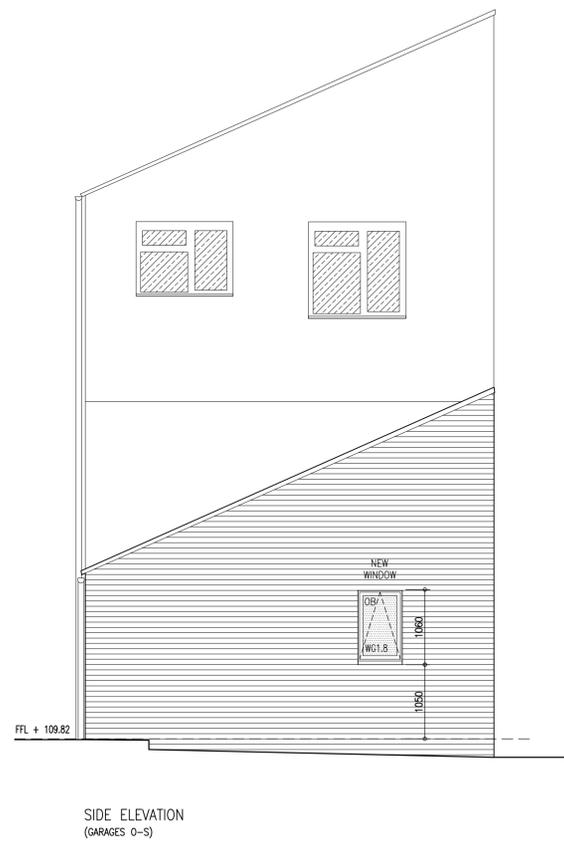

SIDE ELEVATION  
(GARAGES O-S)

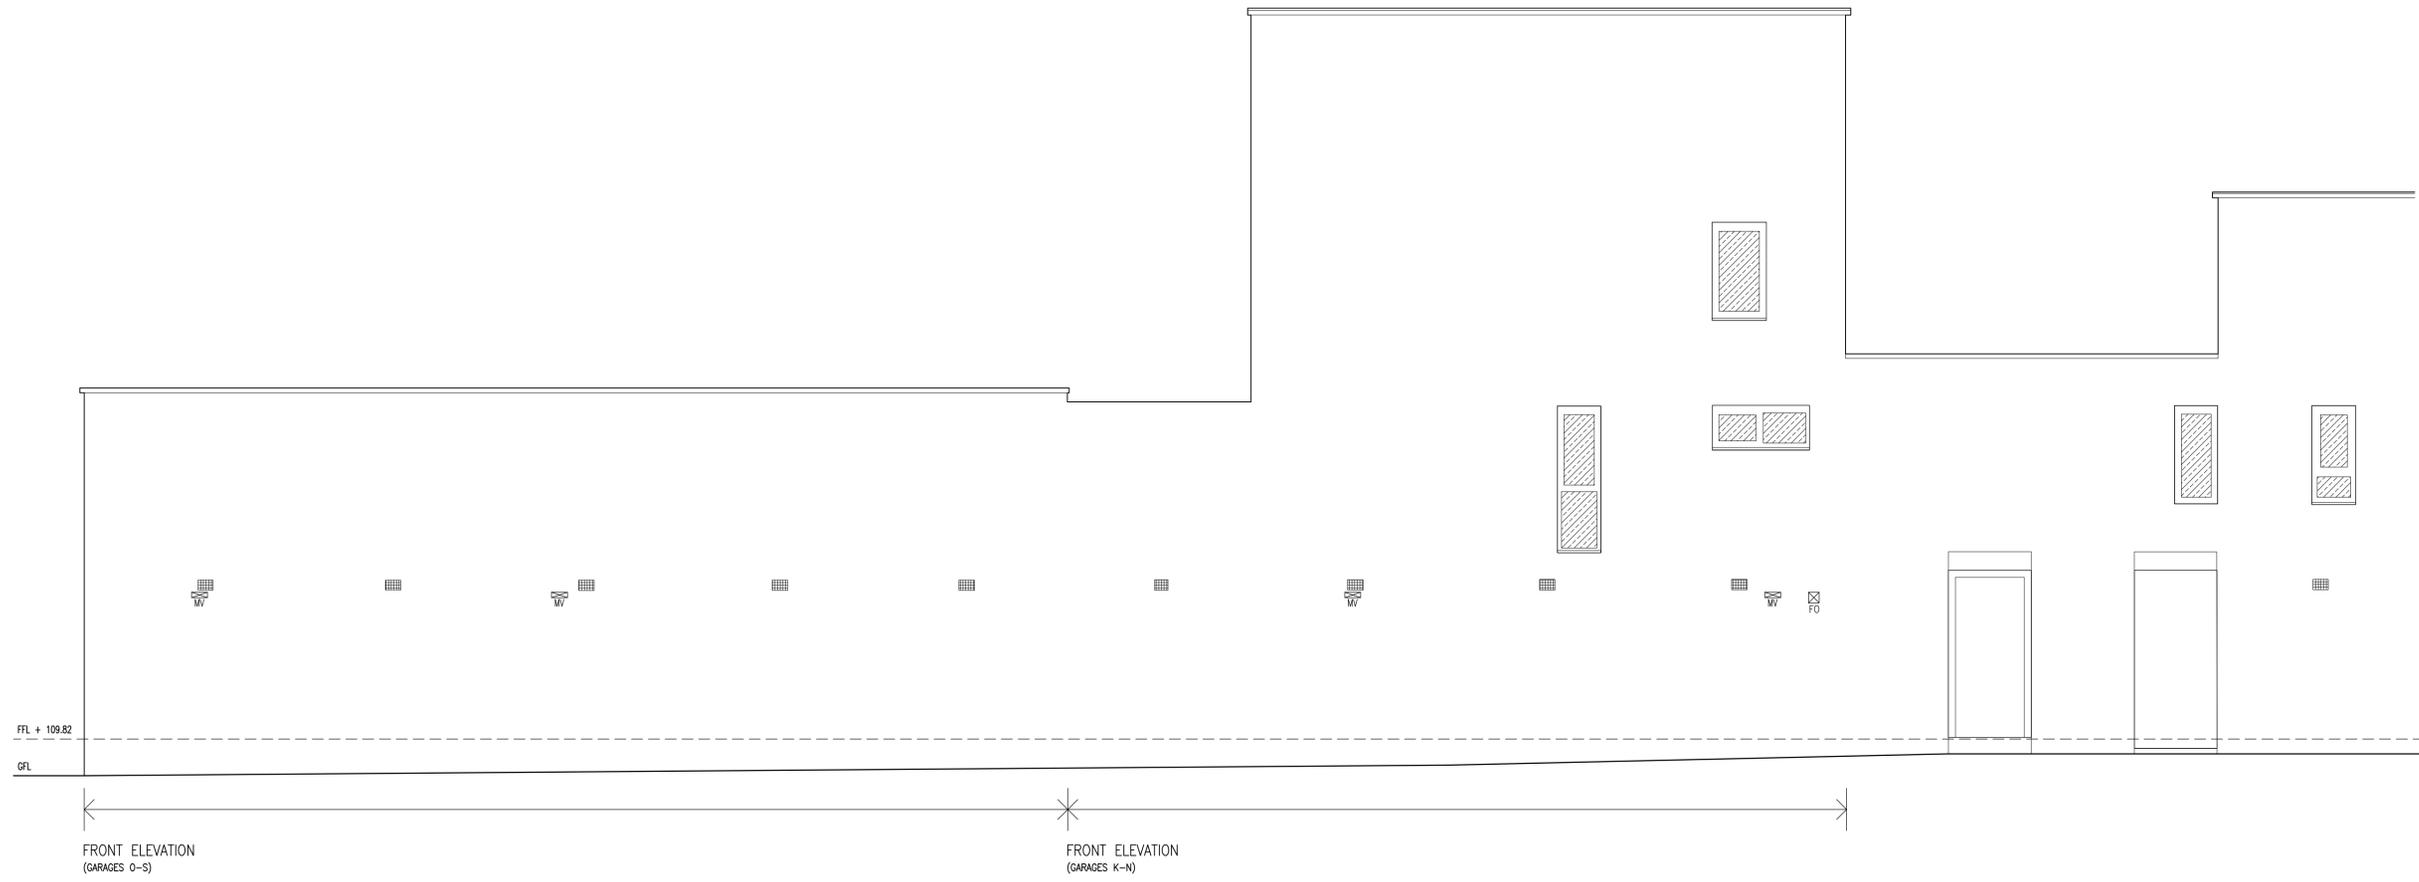

FRONT ELEVATION  
(GARAGES O-S)

FRONT ELEVATION  
(GARAGES K-N)

- ELEVATION LEGEND**
- SAFETY GLAZING
  - OBSCURE GLAZING
  - SOIL VENT PIPE EXTRACT
  - BOILER FLUE OUTLET
  - MECHANICAL EXTRACT
- SECURED BY DESIGN NOTES:**
- ALL GLAZING MUST BE LAMINATED TO A MIN. BS EN 356:2000 CLASS 1A
  - ALL WINDOW / DOOR UNITS TO BE PERMANENTLY MARKED WITH COMPLIANCE STANDARDS AS REQUIRED BY THE APPROPRIATE REGULATIONS
  - ALL WINDOWS / DOORS TO BE CERTIFIED TO BS PAS24:2016



A 12.11.18 SBD INFORMATION INCORPORATED

↑ REVISIONS

**MSQUARE**  
architects Ltd

LEFFE HOUSE, 27 ABBEY STREET, MARKET HARBOUROUGH  
LEICESTERSHIRE, LE16 9AA - TEL: 01858 410915  
[www.msquarearchitects.com](http://www.msquarearchitects.com)

CLIENT	CORBY BOROUGH COUNCIL		
PROJECT	CONVERSION OF GARAGES AT BARNARD, KINGSWOOD, CORBY		
TITLE	COURTYARD No.2 GARAGES K-N AND O-S PROPOSED ELEVATIONS		
DWG No.	CBC	192	WD 201
DATE	MAY '18	SCALE	1:50 @ A1
DRAWN	SH	CHECKED	OTM

Do not scale from this drawing, use dimensions only  
All discrepancies must be reported to the Architect

© MSQUARE ARCHITECTS LTD