



NOTES:
 FOR ANY PURPOSE OTHER THAN PLANNING AND BUILDING REGULATIONS, DO NOT SCALE FROM THIS DRAWING.
 ALL DIMENSIONS ARE TO BE CHECKED ON SITE PRIOR TO WORK COMMENCING OR PREPARATIONS OF SHOP WORKING DRAWINGS. ANY DISCREPANCIES SHOULD BE NOTIFIED IMMEDIATELY.
 THIS DRAWING IS THE COPYRIGHT OF PLAYLE & PARTNERS LLP AND SHOULD NOT BE REPRODUCED WITHOUT PRIOR WRITTEN APPROVAL.
 THIS DRAWING IS TO BE READ IN CONJUNCTION WITH ALL RELEVANT STRUCTURAL/CIVIL ENGINEERS DRAWINGS & SPECIFICATIONS.

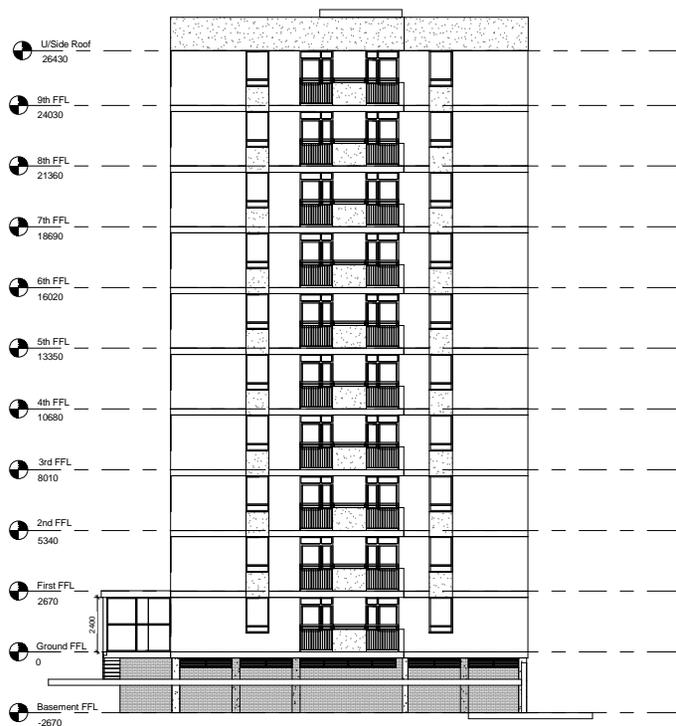

① East
1 : 100

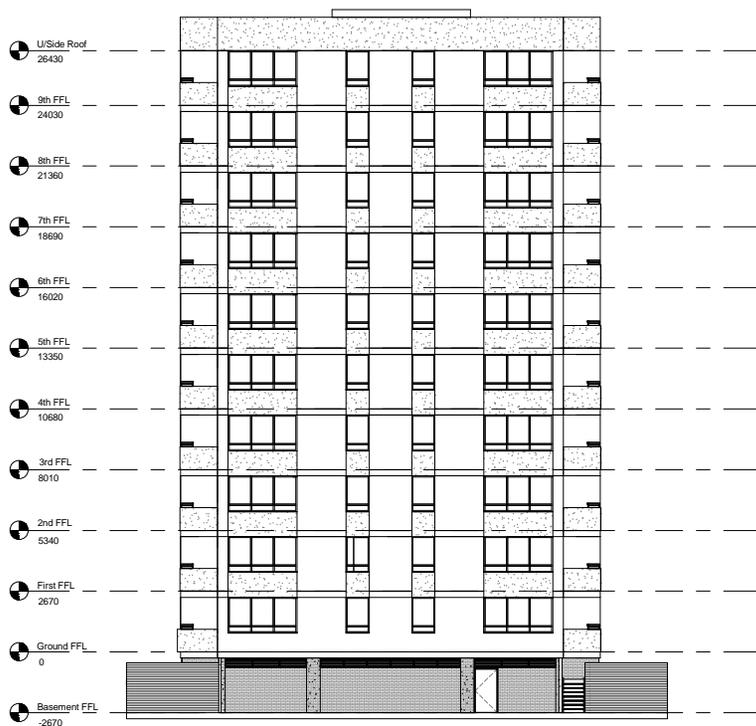

② North
1 : 100

REV	COMMENT	DATE
<p>PLAYLE & PARTNERS LLP CONSULTATION & PROPERTY CONSULTANTS <small>Construction • Fit out • Refurb • Site • New Developments</small> <small>Telephone: 01483 854444 • Fax: 01483 854400</small> <small>Email: info@playlepartners.co.uk • Web: www.playlepartners.co.uk</small></p>		
PROJECT	Mount Court & Bishop Court, Guildford, Surrey	
TITLE	Existing East & North Elevation	
CLIENT	Surrey County Council	
DESIGNER	CD	DATE
DATE	01/08/2016	SCALE: 1:100
DRAWING NO.	8691/MC/F05	REV