


Proposed First Floor Plan - Scale 1:100

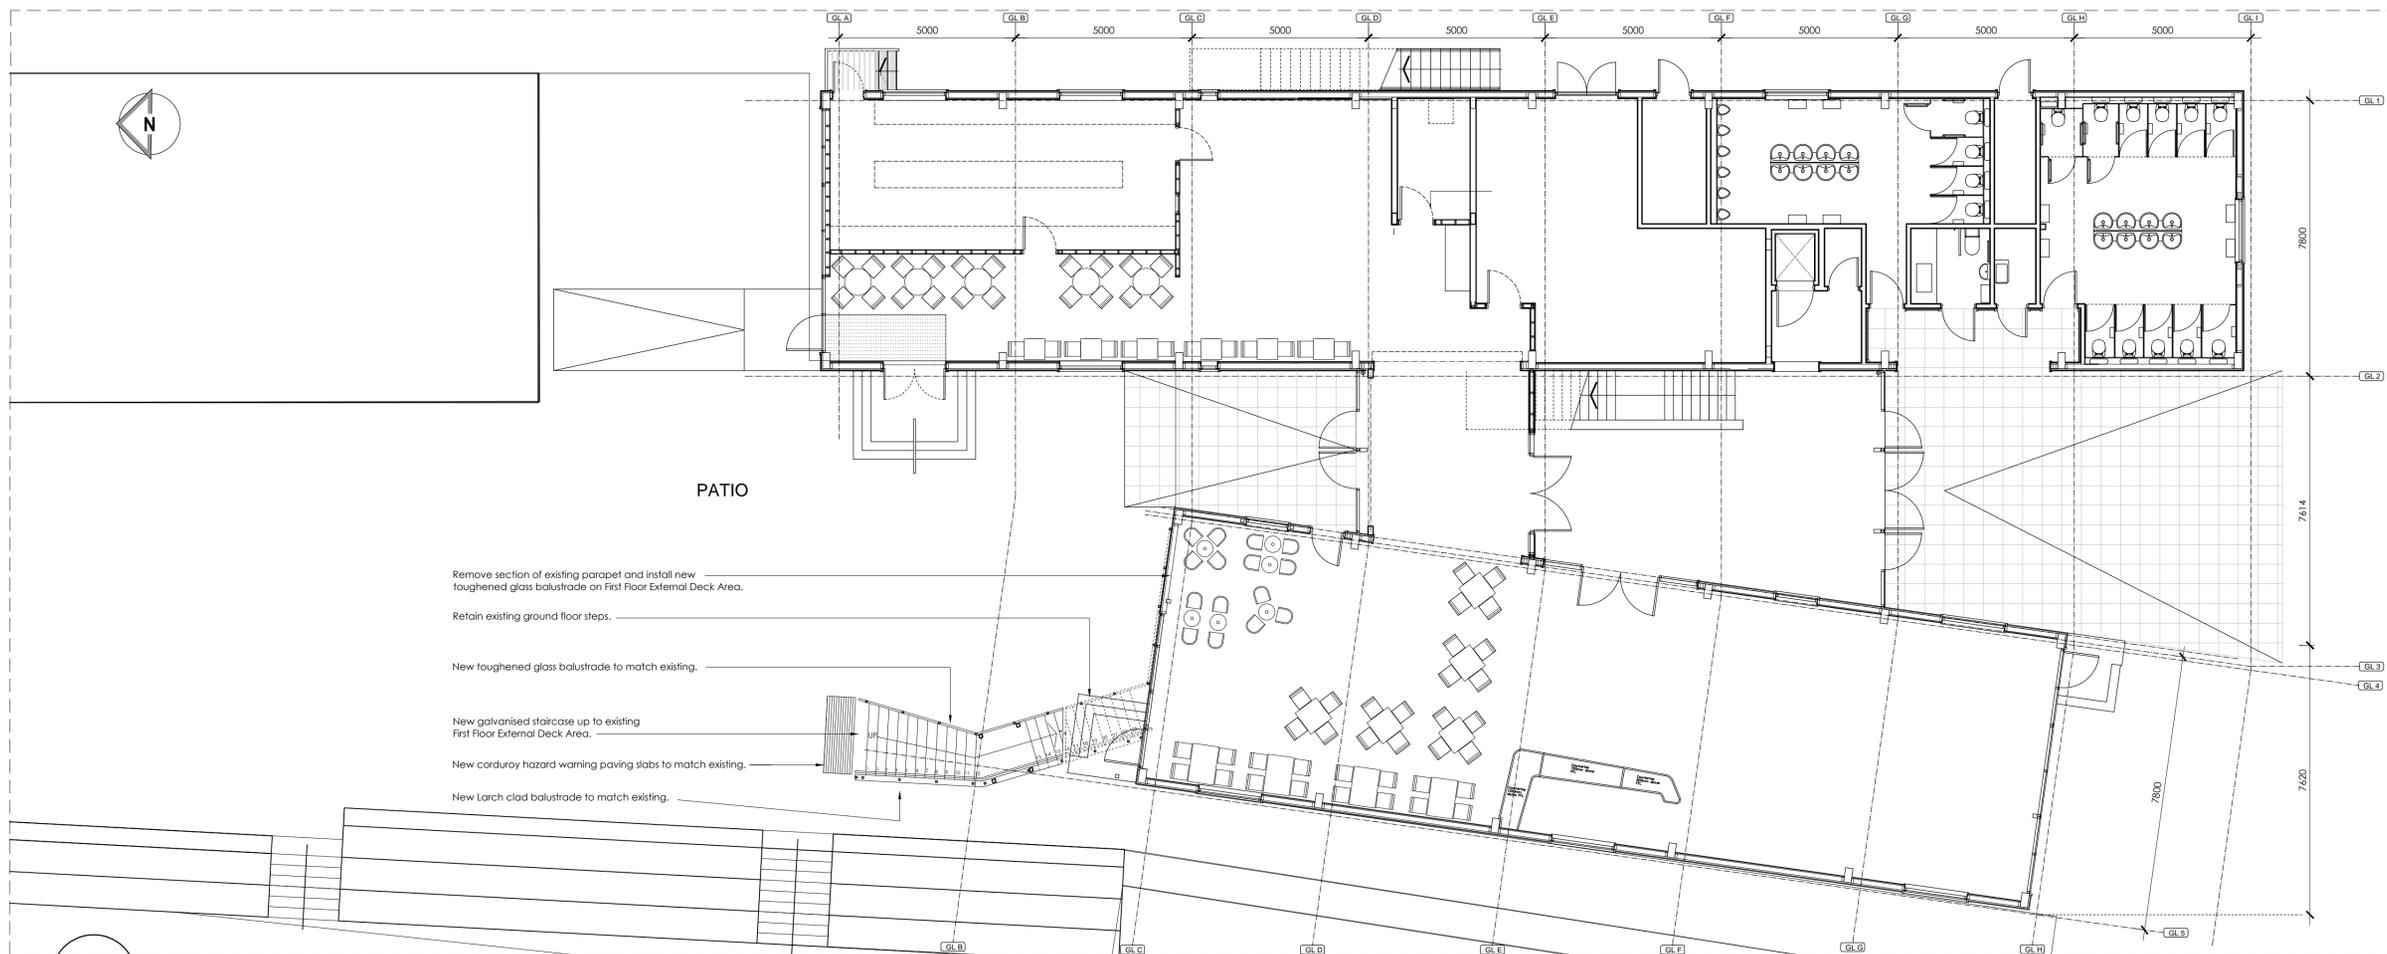

Proposed Ground Floor Plan - Scale 1:100

NOTES

- All dimensions and levels are to be checked on site.
- Any discrepancies are to be reported to the architect before any work commences.
- This drawing shall not be scaled to ascertain any dimensions. Work to figured dims only.
- This drawing shall not be reproduced without express written permission from AEW.
- Title overlay drawings and ownership boundaries are produced using all reasonable endeavors. AEW cannot be responsible for the accuracy or scale discrepancy of base plans supplied to them.
- Landscape information inherited from drawing FCLA/113/DLDM/D03 DATED 29-08-2013.
- Drawings to be read in conjunction with Bell Munro Consulting drawings.
- Staircase structural support to be independent from existing SPS(Structural Insulated Panels) wall system.

DESIGN HAZARD IDENTIFICATION

- Working at height.



REV	Date	Drawn by:-	Checked by:-

Status	Purpose of Issue
S1	INFORMATION

drawing stage	client
Technical Design	FORESTRY COMMISSION ENGLAND

project
DALBY FOREST VISITORS CENTRE REFURBISHMENT

drawing title
PROPOSED PLANS

date	scale	drawn	checked
03-09-2017	1:100	EO	AC

