


The Copyright of this drawing remains with The Fulker Consultancy Ltd aD is not to be reproduced without written approval. Dimensions are not to be scaled from this drawing. The Contractor is to check all dimensions on site aD report any discrepancies to the Contract Administrator. This drawing is to be read in conjunction with all other staDard documentation.

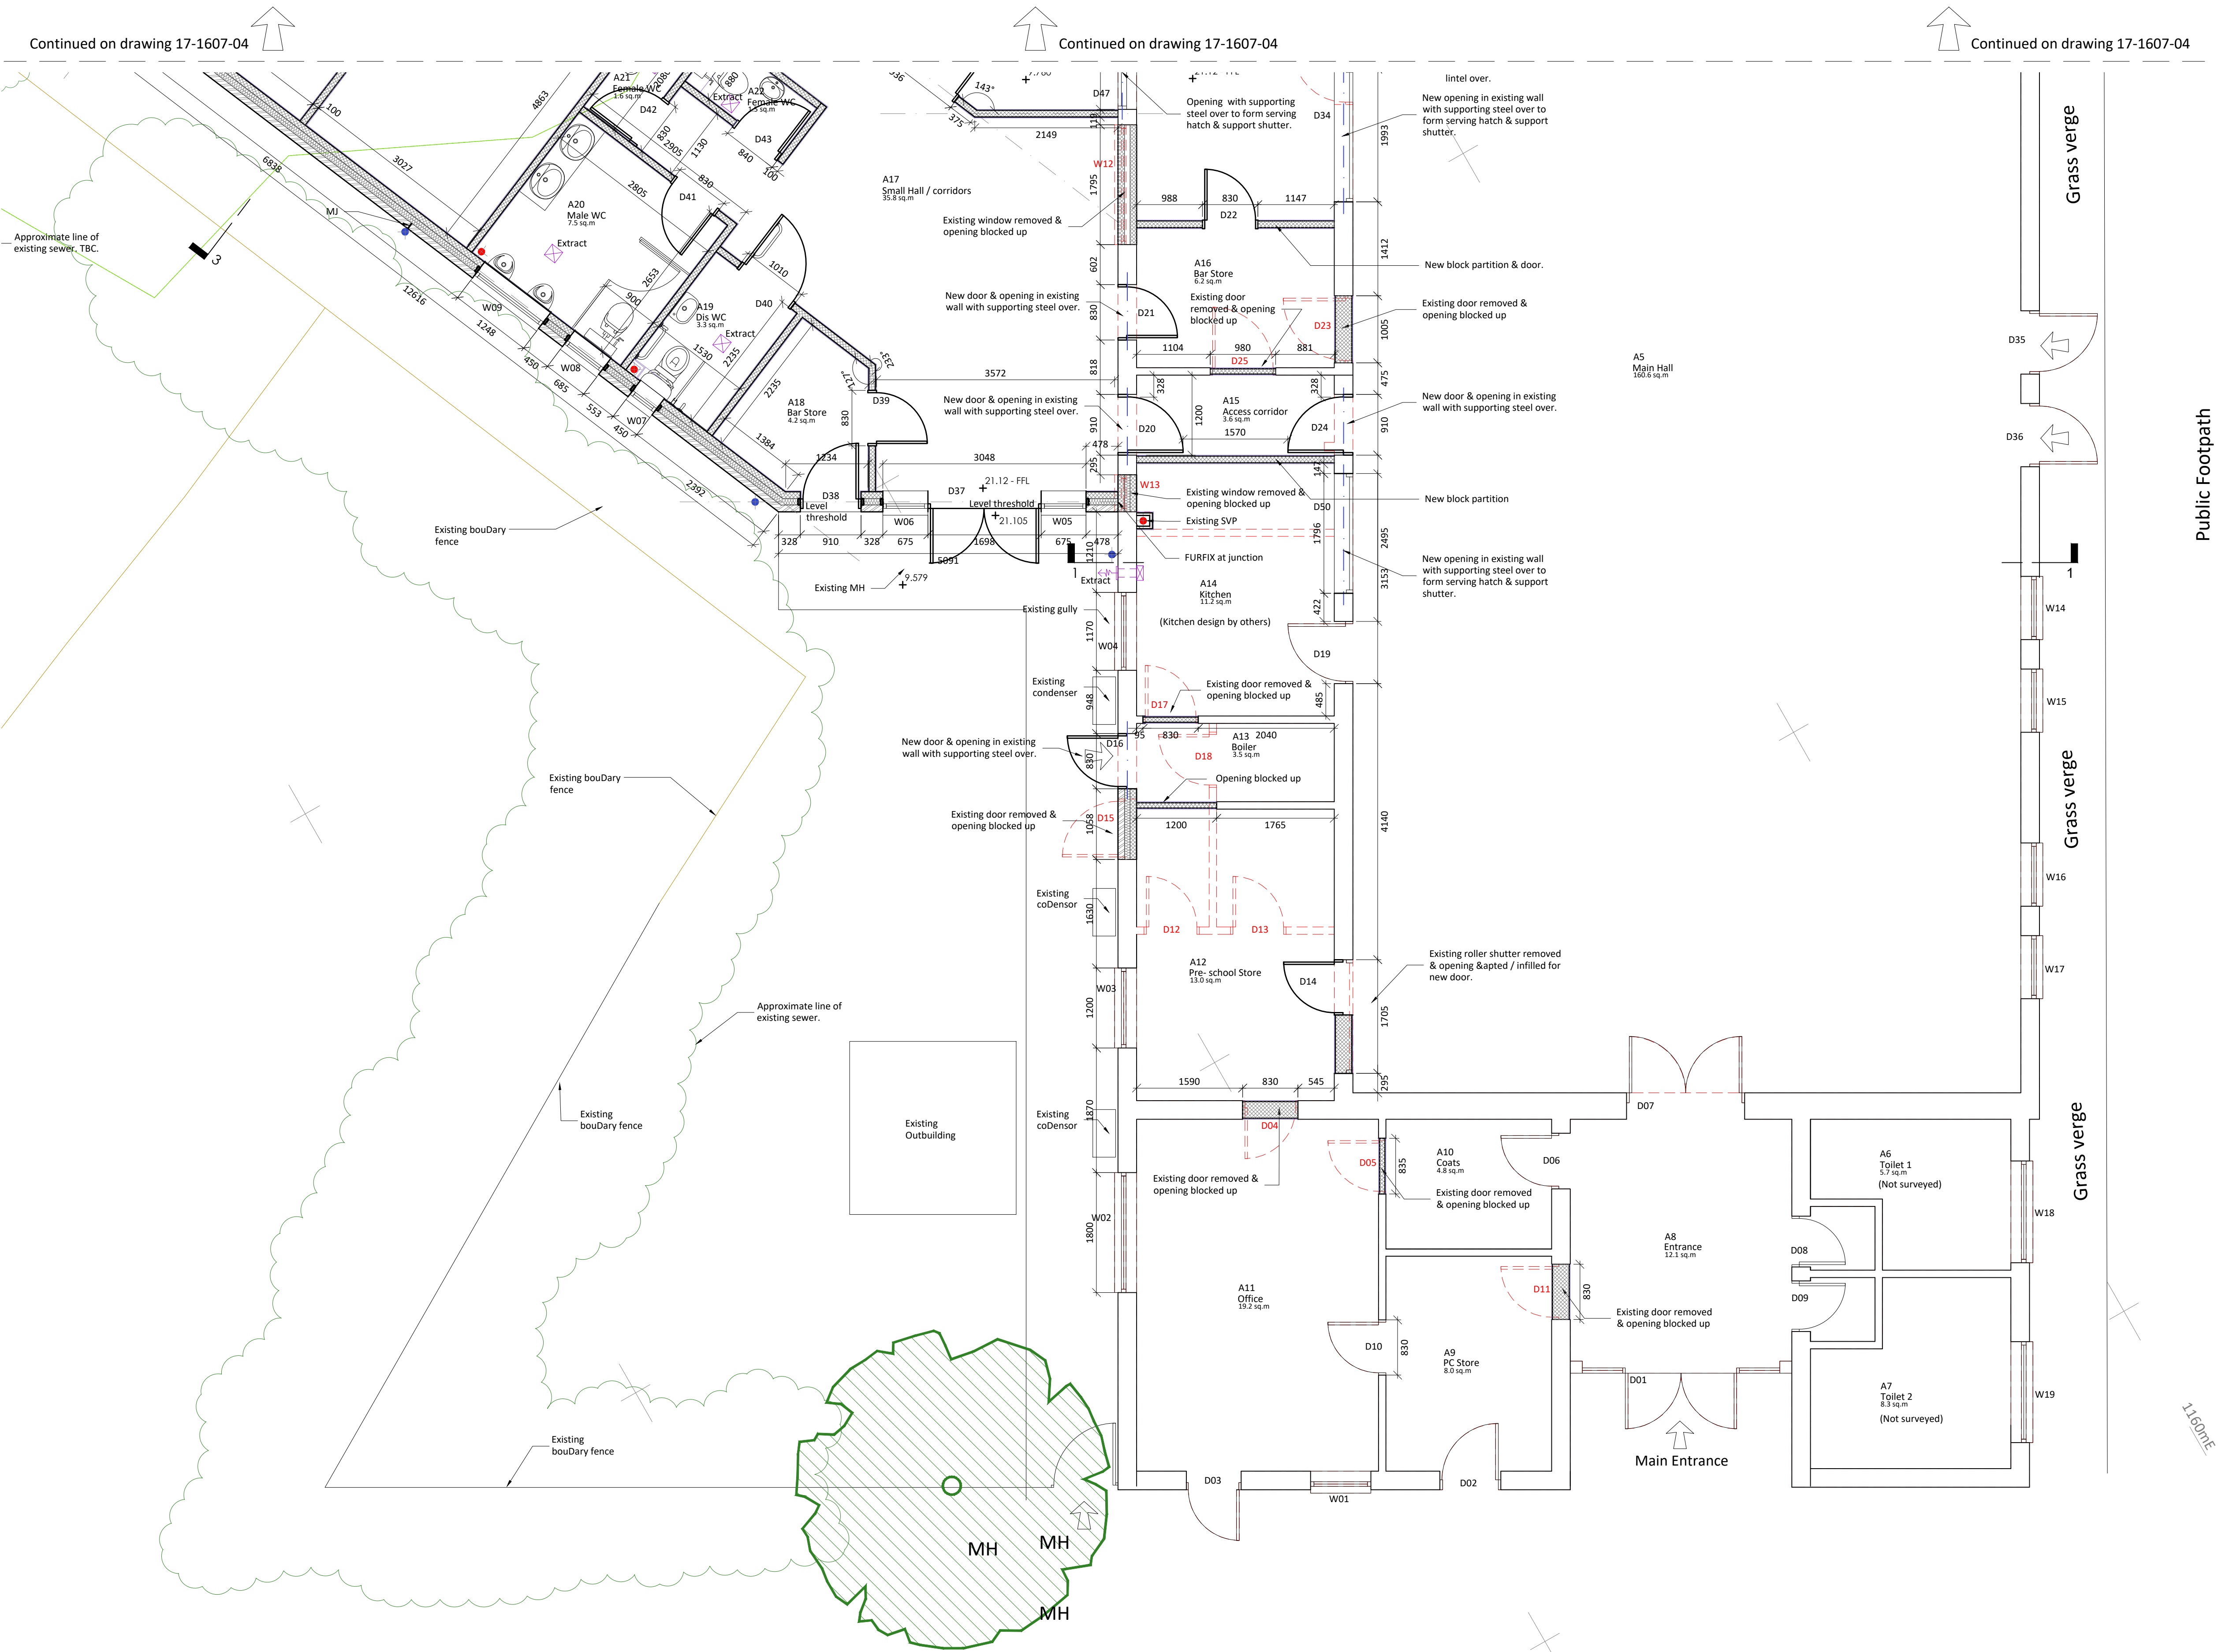

**Legend - General Items**

- Demolition
- SVP / AAV
- Foul drainage

**Legend - Walls & Partitions**

- New external wall
- New internal blockwork partition

rev.	description	date	chkd.
C	Corridor serving WC's enlarged.	04.01.19	
B	Revised in response to building control comments	11.07.18	
A	Topo data added. Minor corrections.	22.05.18	

client :

Leybourne Parish Council

project : Extension & Alterations at Leybourne Village Hall

drawing title : Floor Plan As Proposed Sheet 2 of 2

**fulkers**™

property aD construction consultants

w/Dmill house // 129-130 w/Dmill street // gravesend // kent // dn12 1bl  
info@fulkers.co.uk // www.fulkers.co.uk // 01474 369175

drawn: AS chkd: SP date: March 2018

status: Preliminary scale: 1:50 @ A1

proj no : 17-1607

drg no : 05 rev no: C

Ground Floor Plan  
As Proposed

1:50

FOR APPROVAL