



Site plan
Scale 1:1250

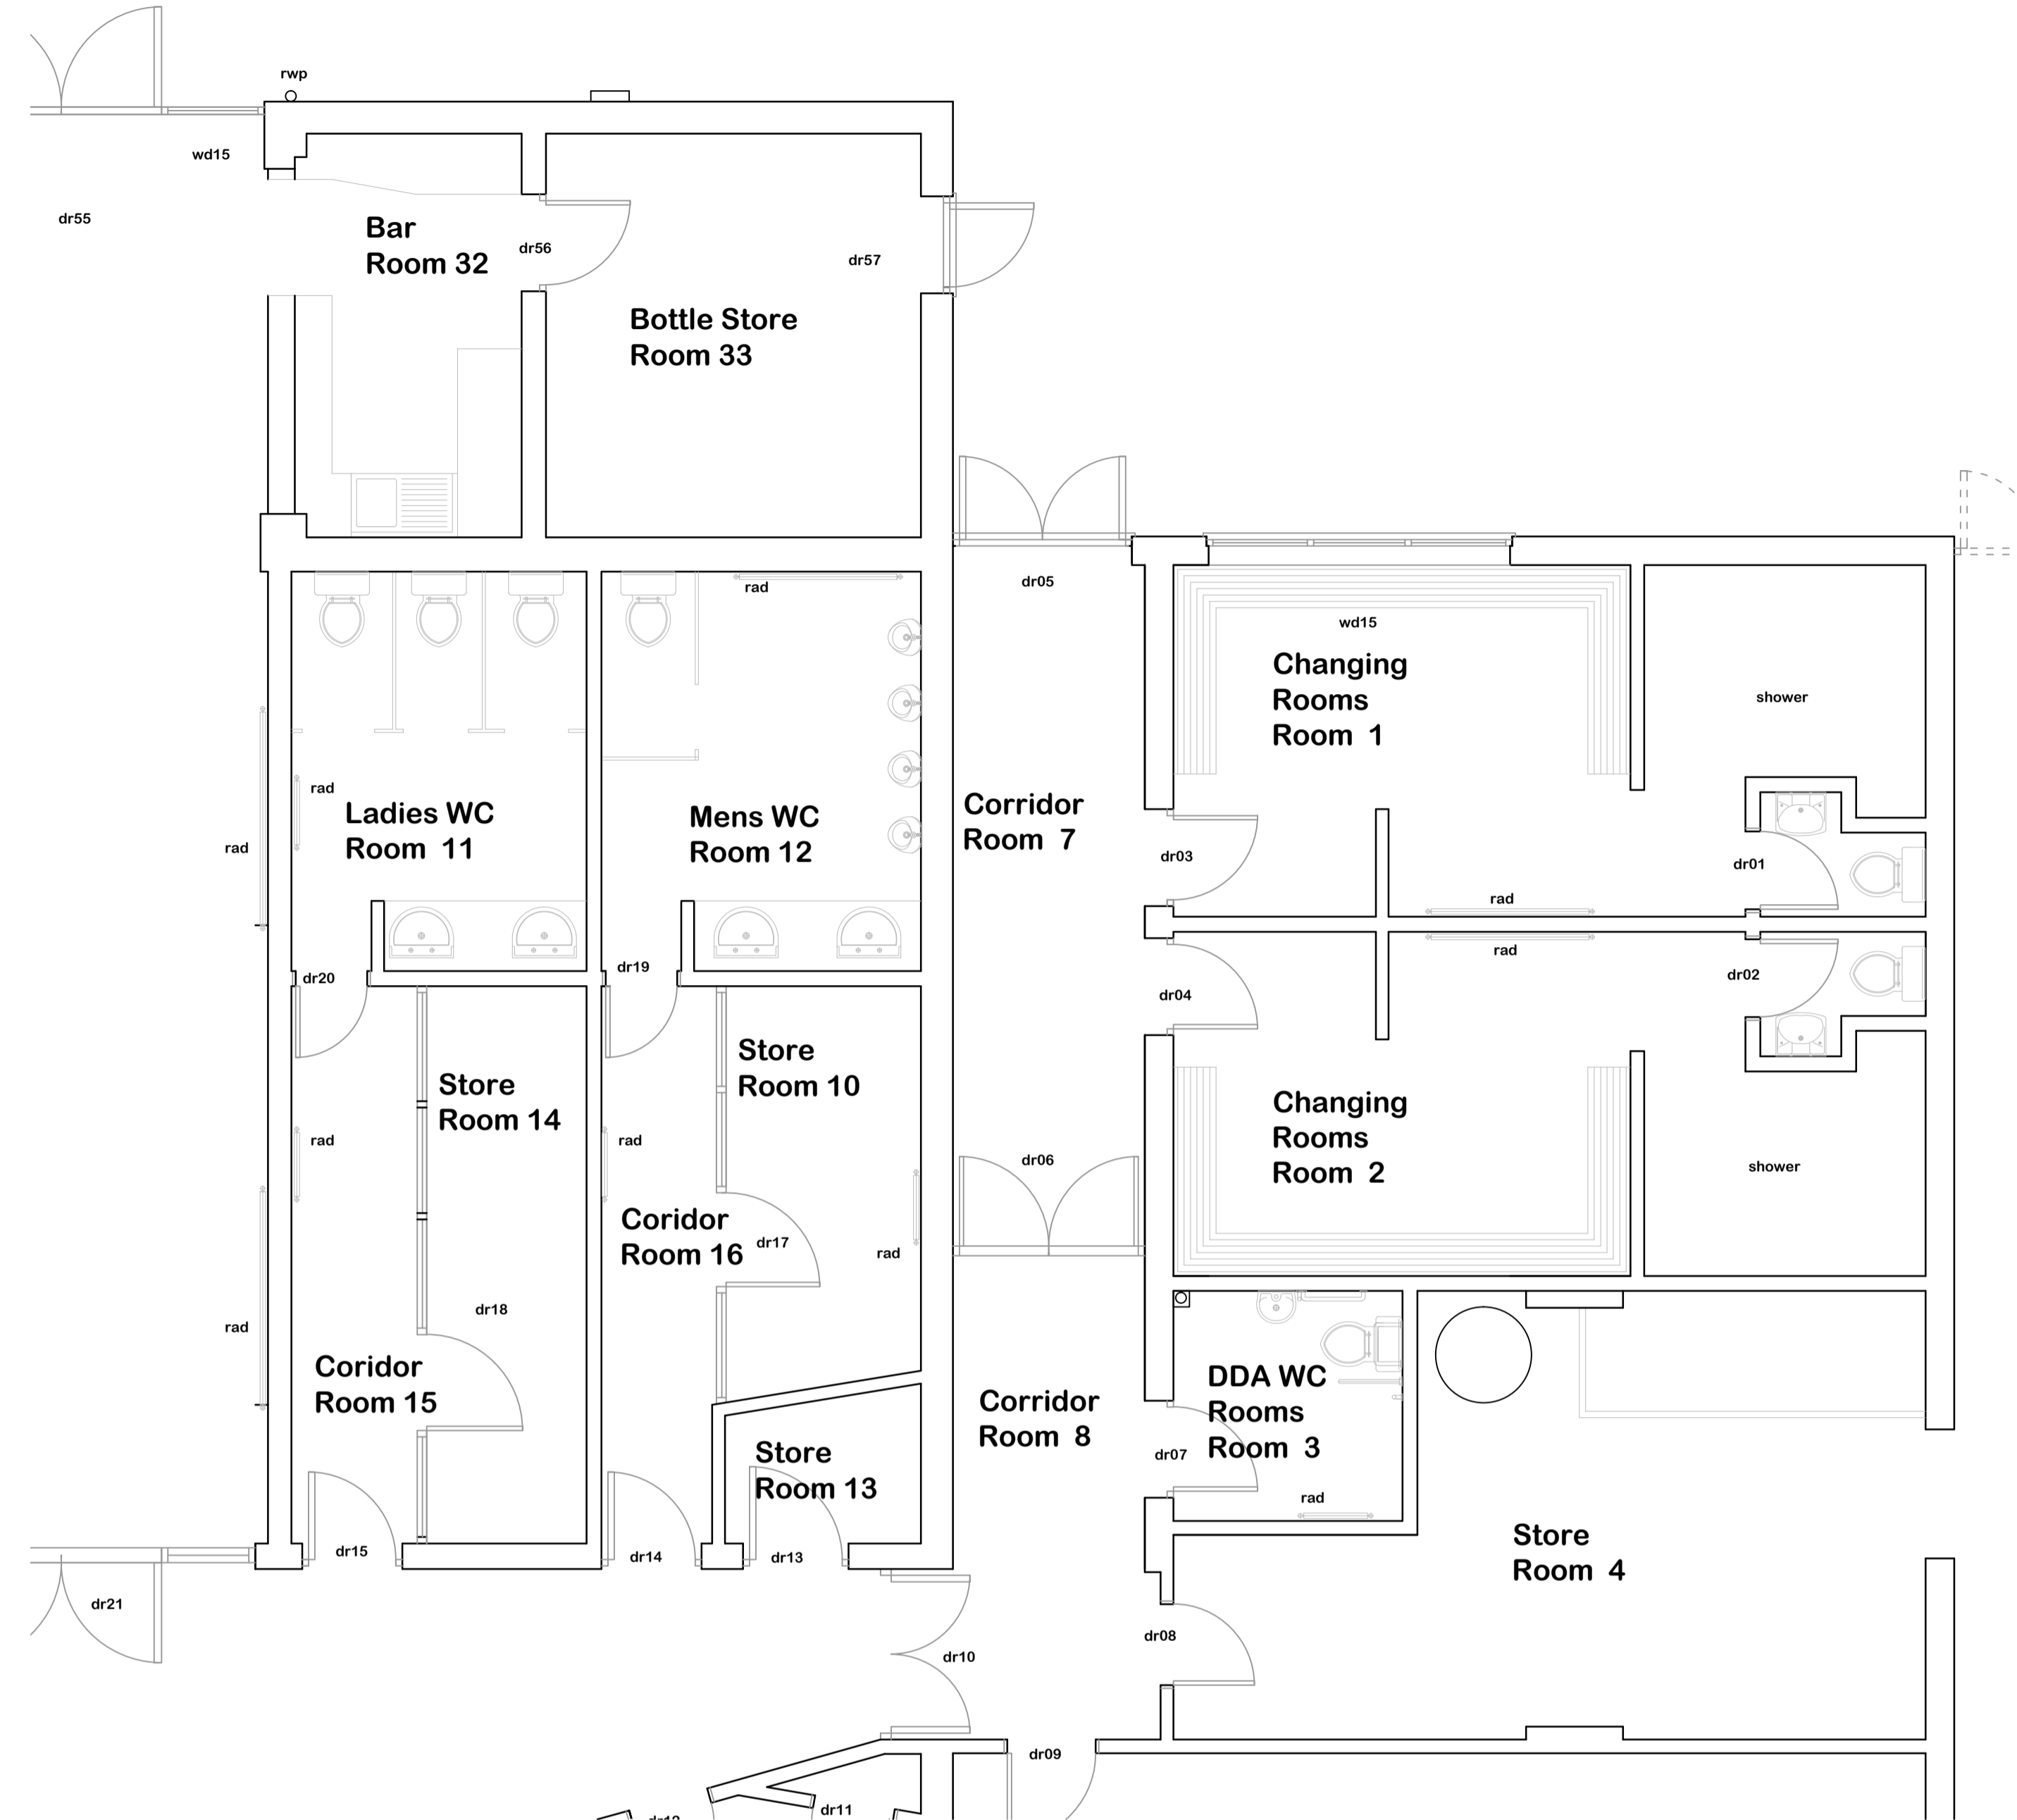

existing layout

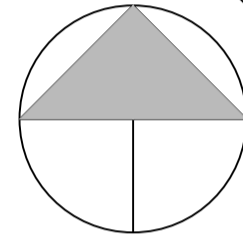

Rev B
Drawings copyright of D J Designs Limited

djdesigns limited
1 FERRY LANE POSTWICK NORWICH NORFOLK NR13 5HL
TELEPHONE 01603 437975 e-mail djdesignsltd@btinternet.com

PROJECT	Hellesdon Community Middleston Lane NR6 5SR
CLIENT	Hellesdon Parish Council

DRAWING	Proposed Layouts WC Upgrade
---------	-----------------------------

SCALE 1:100..	DRG No MJSM14072023 DRW/A	DATE 14th July 2023
---------------	------------------------------	---------------------

The builder is to check all details on site before commencement.
All materials are to be used in strict accordance with manufacturers instructions.
All building works are to be carried out in accordance with and incorporating good building practices and in strict accordance with the relevant British Standards, Codes of Practice, and current Building Regulations...plus any recommendations made by the Local Authority Building Inspector.
This drawing has been prepared from information collected by a visual survey of the existing site...no exploratory works have been undertaken...

<p>(Under the provisions of the Party Wall etc Act 1996 (and successors) .</p> <p>The employer must satisfy themselves that they have complied with the terms and conditions of the Party Wall Act</p>
<p>Under the provisions of the current Health & Safety CDM regulations</p> <p>The employer must satisfy themselves that they have complied with the terms and conditions of the Health & safety CDM regulations</p>

A1 Tender Drawing