




Notes
All dimensions must be checked on site and not scaled from this drawing

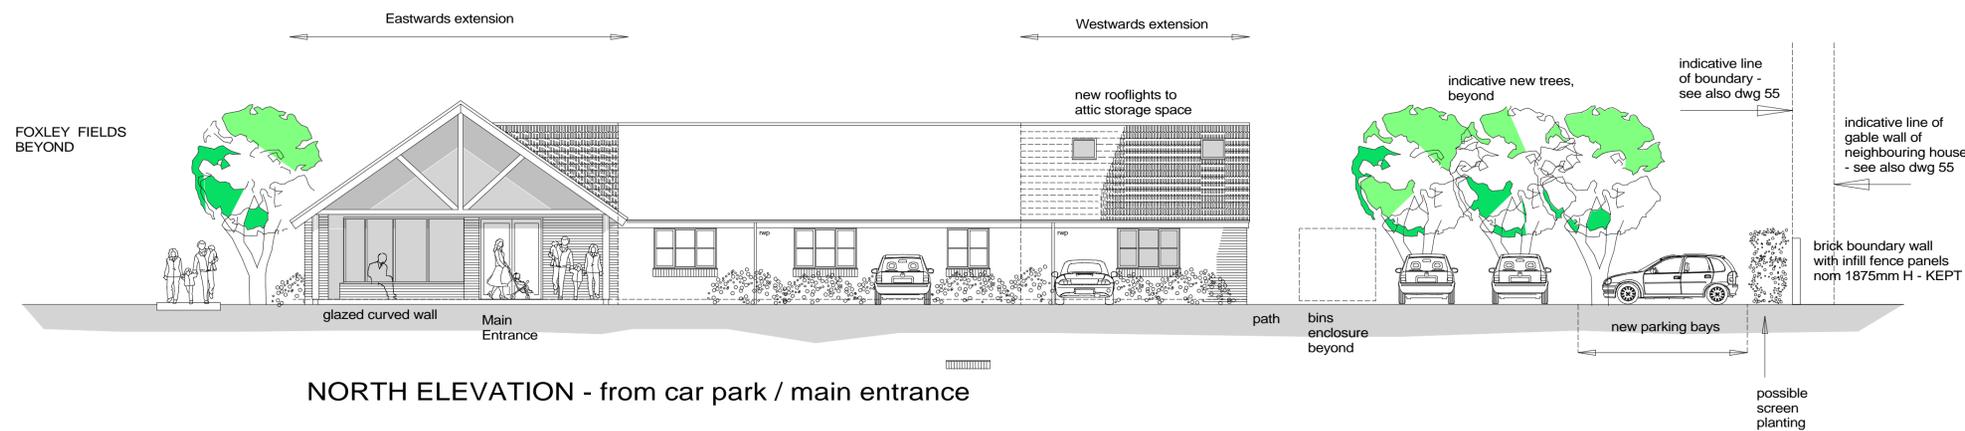


NORTH ELEVATION - from car park / main entrance

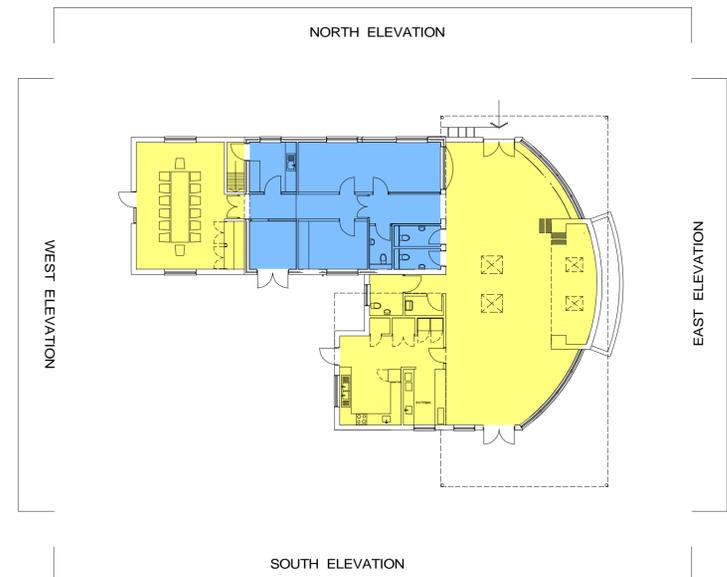


Indicative KEY PLAN - to Elevations

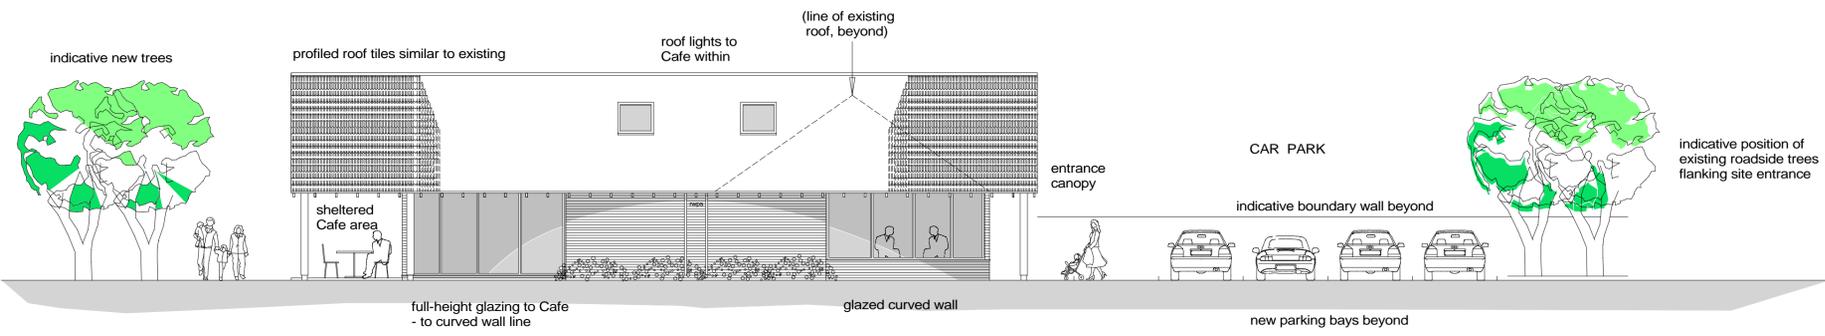

EAST ELEVATION - from recreation field

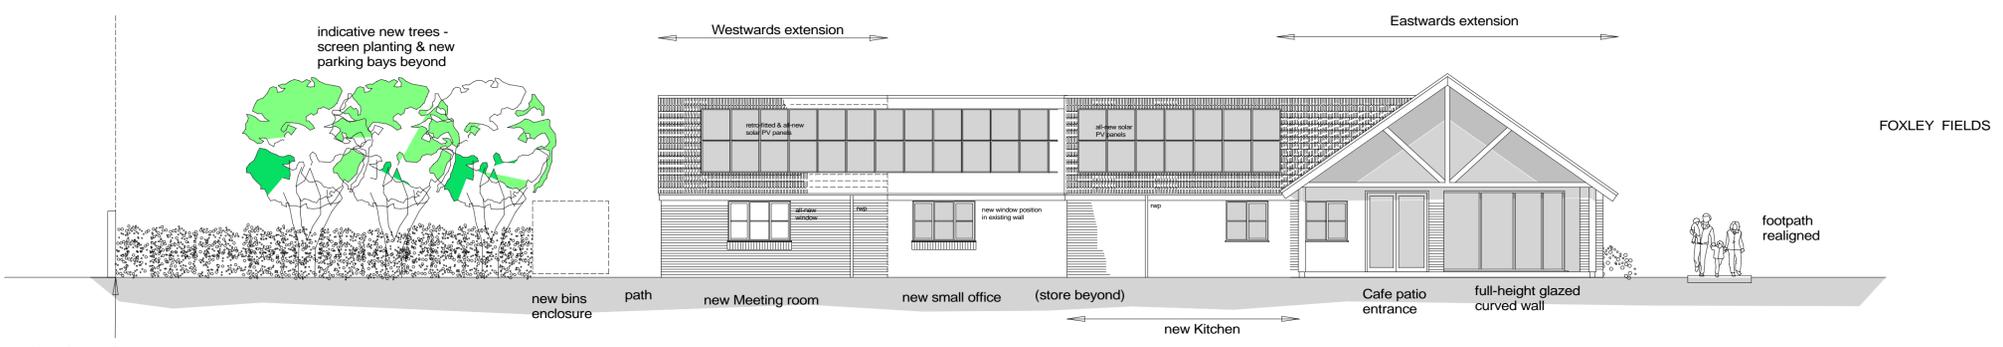

SOUTH ELEVATION - from recreation field

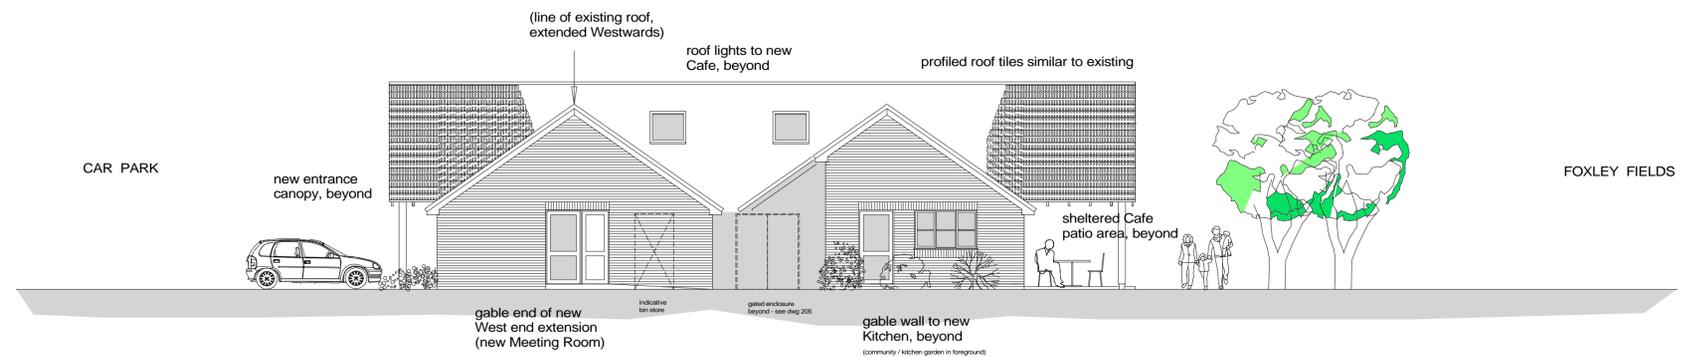

WEST ELEVATION - from extended car park & neighbouring houses

- EXISTING & PROPOSED EXTERNAL FINISHES**
- warm red facing brick - new closely to match existing
 - mid brown interlocking profiled concrete roof tiles @ nom pitch 35 degrees - new closely to match existing
 - close verges to extended existing roofs
 - expressed rafters to new overflying roof to extension
 - structural timber posts & exposed trusses to extension gables
 - boxed timber eaves & soffits, painted white
 - black plastics or powder-coated alu rainwater goods
 - PV solar panels to South pitch of extended main roof
 - white uPVC or aluminium windows - kept locally
 - composite glazing to cafe extension with aluminium outer face & powder coat finish, colour mid-grey
 - aluminium main doors with powder coat finish as above
 - roof lights in aluminium powder-coat finish, Velux or similar



1:100 @ A1 sheet size

FOR PLANNING APPLICATION			
Revisions	Date	by	Rev
minor updates & corrections	16.3.17	sw	P4
further elevations etc - for consultation exhibition	11.1.17	sw	P3
further updates from PC meeting	01.12.16	sw	P2
	22.11.16		

Client
Binfield Parish Council

Project
Alterations & extensions to Binfield Parish Offices - Benefield Road Binfield Bracknell RG42 4EW

INDICATIVE ELEVATIONS - AS PROPOSED



STANHOPE WILKINSON ASSOCIATES
CHARTERED ARCHITECTS © Copyright
2 Swinford Farm Eynsham Oxford OX29 4BL
Tel: (01865)883222

E-mail: office@swa-architects.co.uk
Scales 1:100 @ A1 Date 21.11.2016 by SW
1:200 @ A3

Job No.	Drawing No.	Rev.
16292	305	P4