



EXISTING GROUND FOOR LAYOUT PLAN Scale 1:100

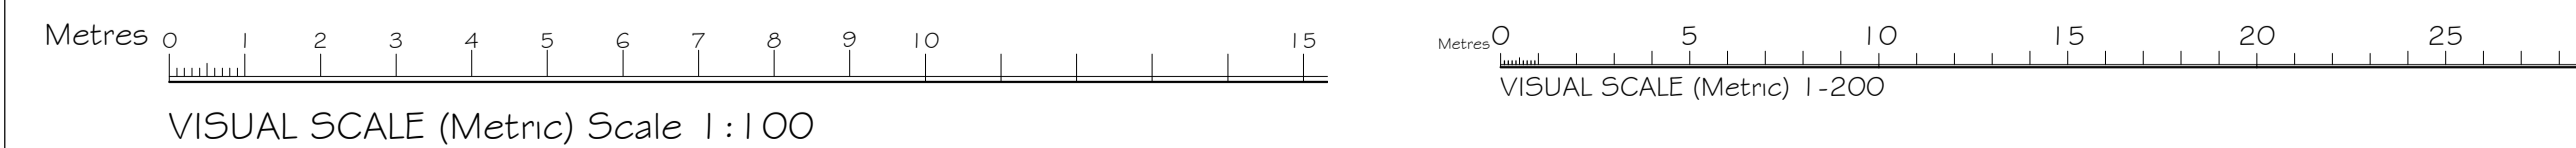


EXISTING (South West Facing)
FRONT ELEVATION


All elevations, scale 1:100

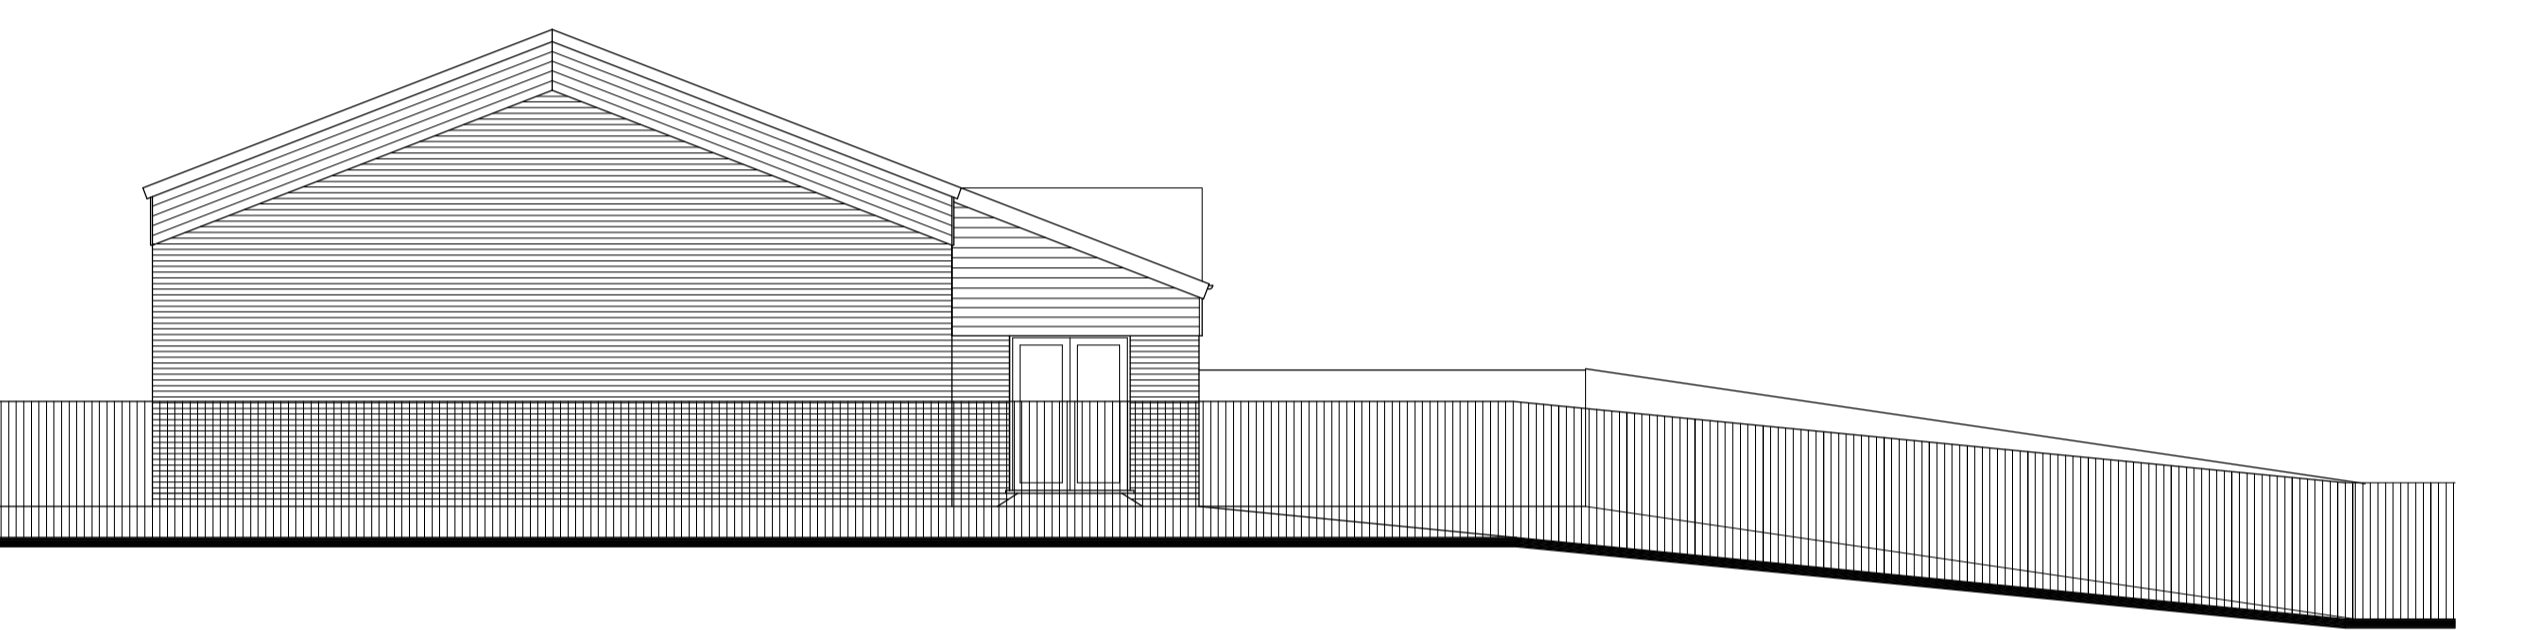

EXISTING (North East Facing)
REAR ELEVATION

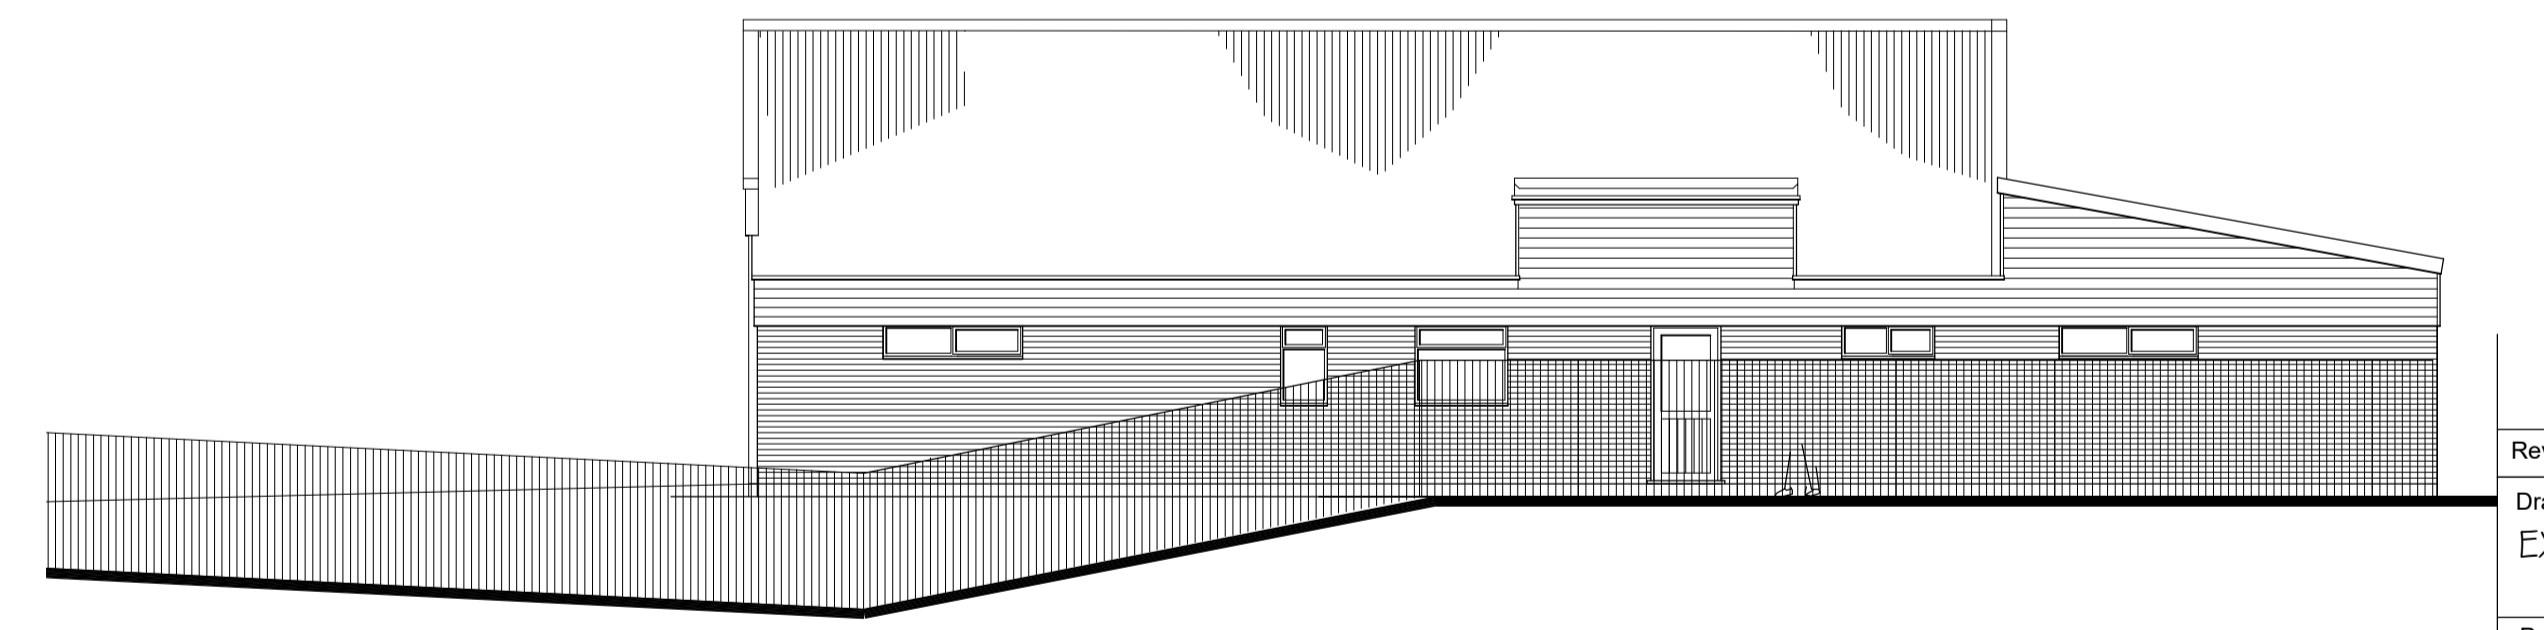


EXISTING (North West Facing)
SIDE ELEVATION

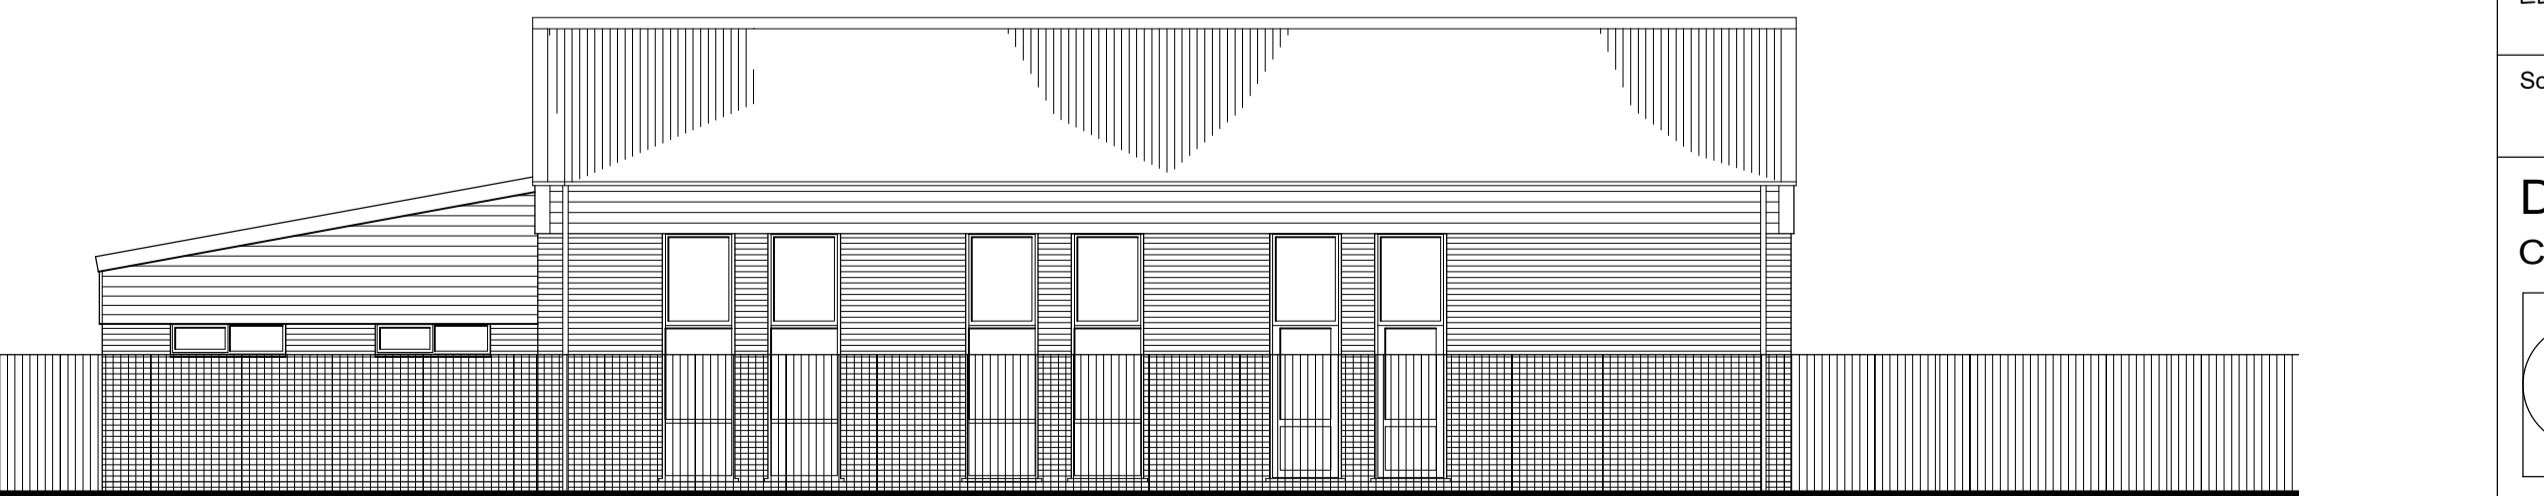

EXISTING (South East Facing)
SIDE ELEVATION


Notes

Do not scale for construction purposes.
Check all dimensions and levels on site before commencing work or preparing any shop drawings and report any discrepancies to avoid abortive work.
This drawing and design are the copyright of the architect and must not be copied or reproduced either in whole or in part without prior permission.
All materials, components and workmanship are to comply with the requirements of the latest relevant British Standard Code of Practice and appropriate manufacturers recommendations.
All work is to be carried out to the satisfaction of the local authority and to comply with the current Building Regulations.
This drawing is to be read in conjunction with the standard specification and preliminary items prepared by D C Hudson & Partner together with the standard details listed below as appropriate.

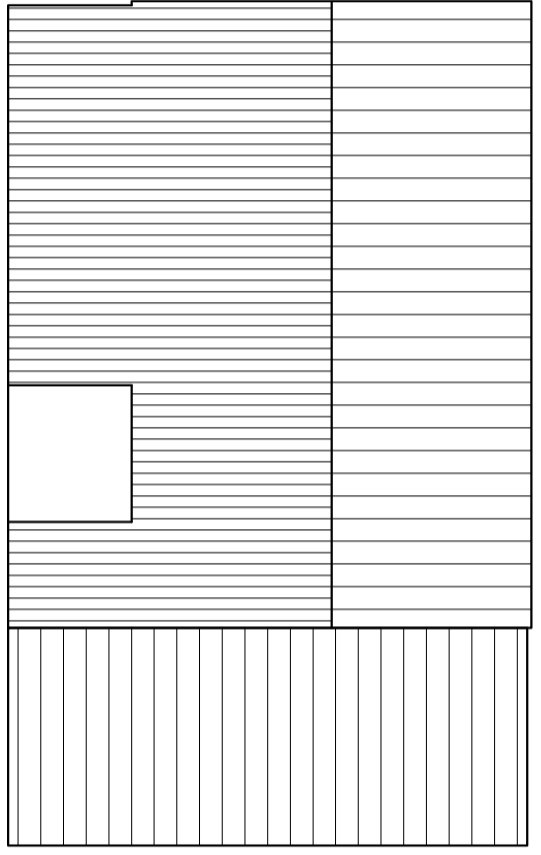

EXISTING ROOF PLAN
SCALE 1:200

EXISTING

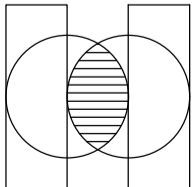Rev.	Amendment	Date
Drawing Title		
EXISTING FLOOR & ROOF PLANS		
Project		
PROPOSED EXTENSION & ALTERATIONS AT LEYBOURNE VILLAGE HALL LITTLE MARKET ROW LEYBOURNE KENT		
Client		
LEYBOURNE PARISH COUNCIL		
Scale	Date	
asnoted @ A1		Jan 2023
D C HUDSON & PARTNER		
CHARTERED ARCHITECT		
		
The Doctors House Royal British Legion Village Hall Road Aylesford Kent ME20 7QX		
Tel: (01622) 791189		
E-mail: info@dchudson.co.uk		
Web: www.dchudson.co.uk		
Drawing Number	1828-10	Rev -
THIS DRAWING IS COPYRIGHT		