



# BLOCK 08 Dixon Performing Arts Suite

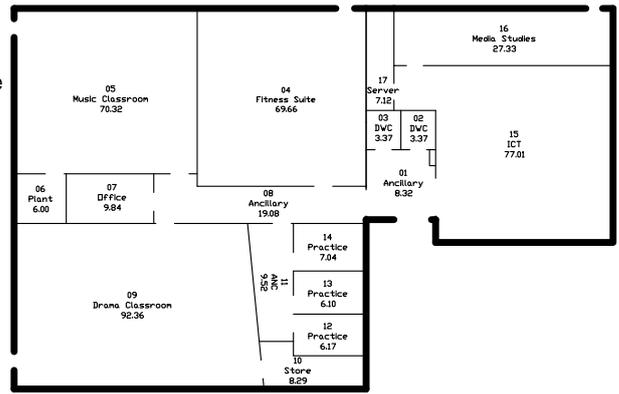

GARAGE STORE




# BLOCK 02 Hall/Gymnasium Block

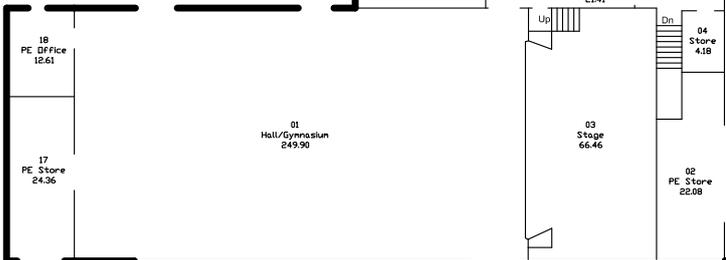

# BLOCK 03 Sports Hall Block GROUND FLOOR



# BLOCK 04 Kitchen Block

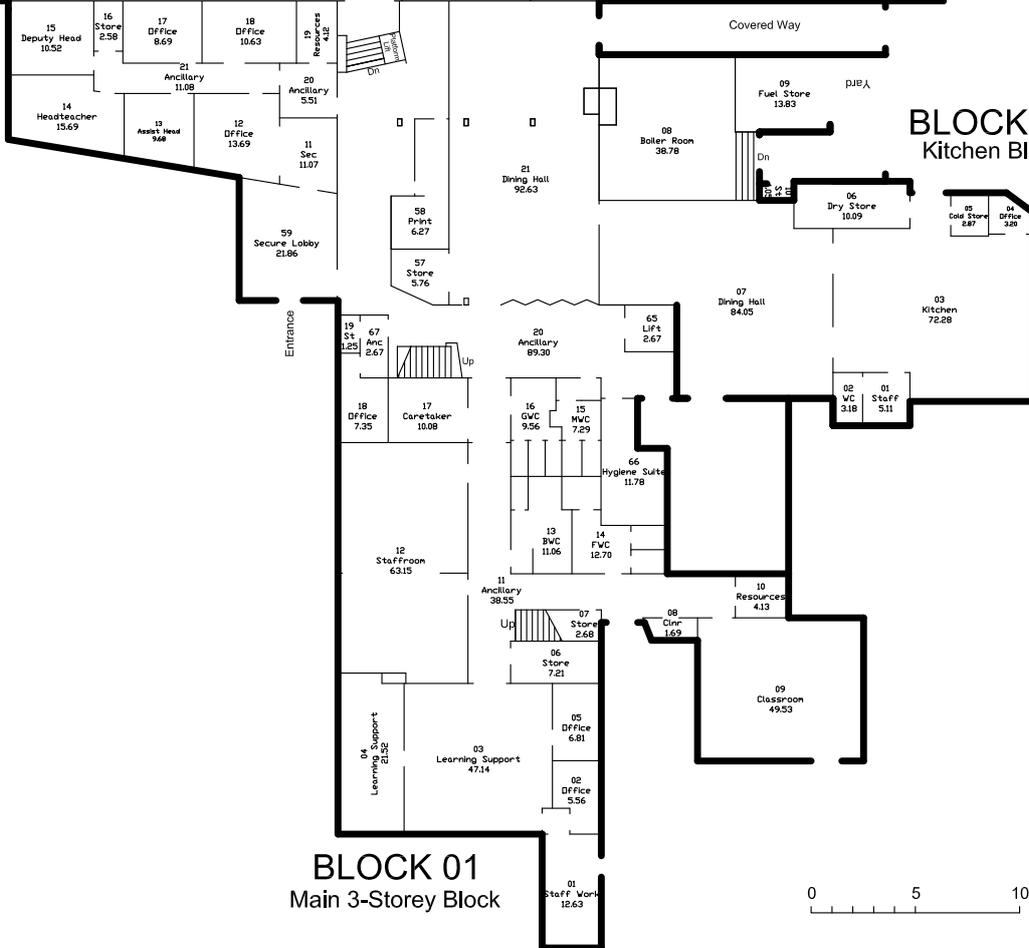


# BLOCK 01 Main 3-Storey Block




Rev.	Date	Description
Client	MOUCHEL LINCOLN PROPERTY RECORDS	
Project	Welbourn Sir William Robertson High School, N0160	
Drawing Title	925/5420 Floor Plan 1	

By	Checked By
Drawn By SH	Checked By
Scale N.T.S.	Date November 2011
Project No.	Drawing No.
Drawing Status	Revision




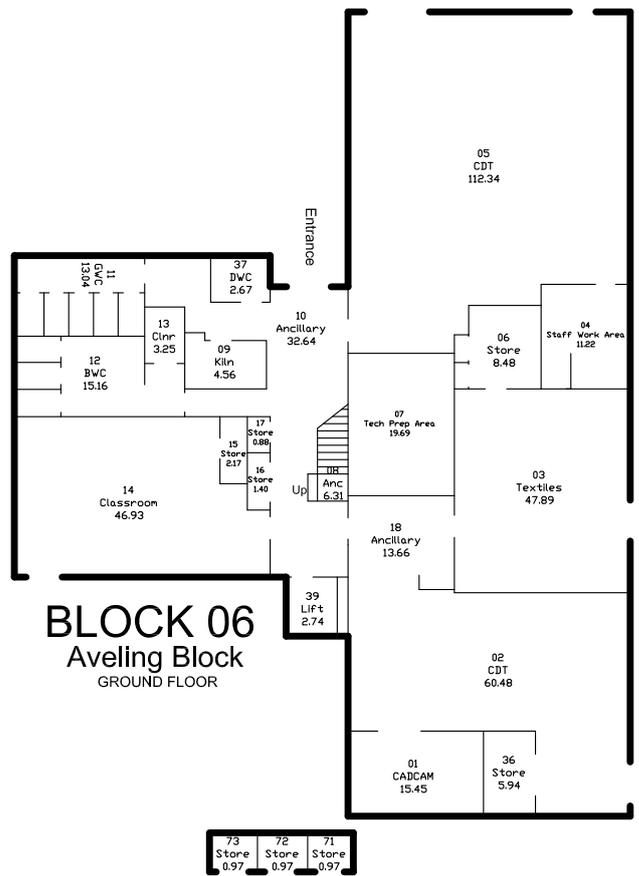

**BLOCK 06**  
Aveling Block  
GROUND FLOOR

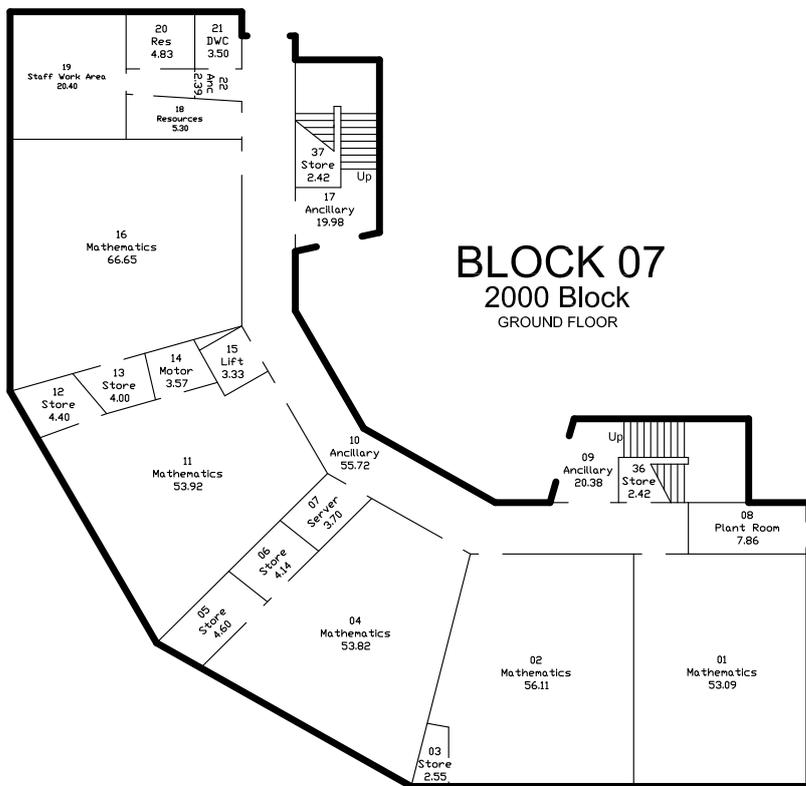

**BLOCK 07**  
2000 Block  
GROUND FLOOR

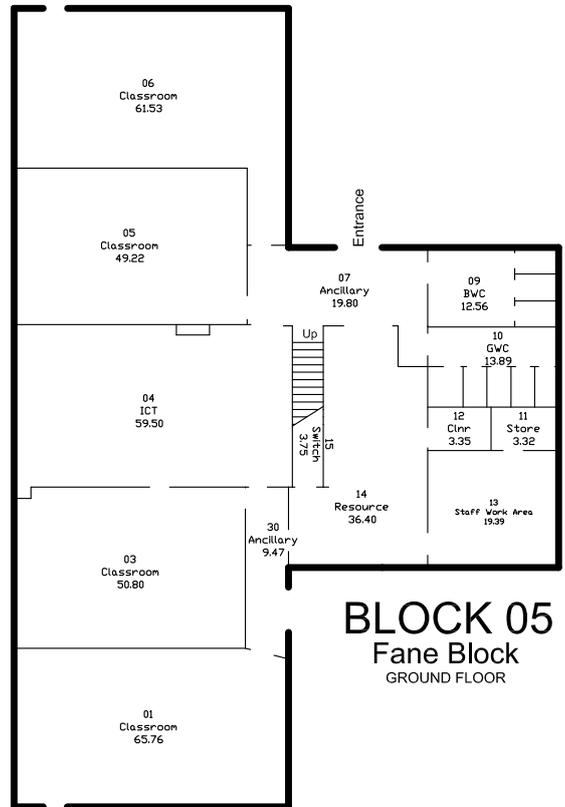


**BLOCK 05**  
Fane Block  
GROUND FLOOR






Rev.	Date	Description
		Client MOUCHEL LINCOLN PROPERTY RECORDS
		Project Welbourn Sir William Robertson High School, N0160
		Drawing Title 925/5420 Floor Plan 2

By	Checked By
Drawn By SH	Checked By
Scale N.T.S.	Date November 2011
Project No.	Drawing No.
	Revision
Drawing Status	




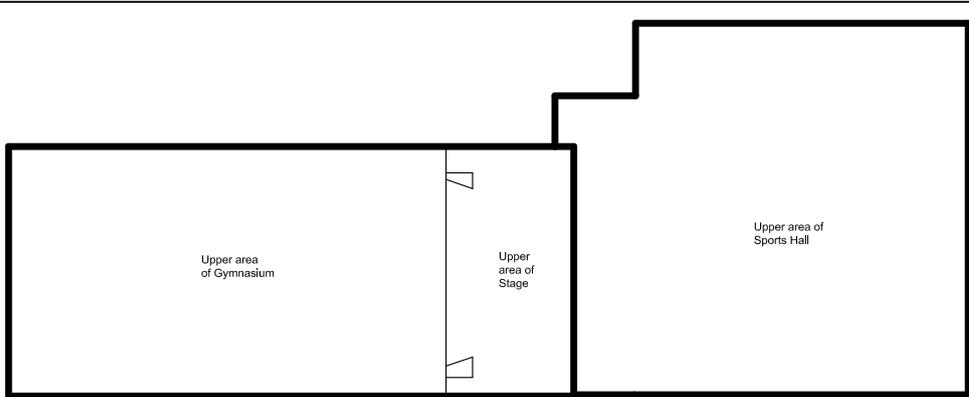

**BLOCK 02**  
Hall/Gymnasium Block  
FIRST FLOOR

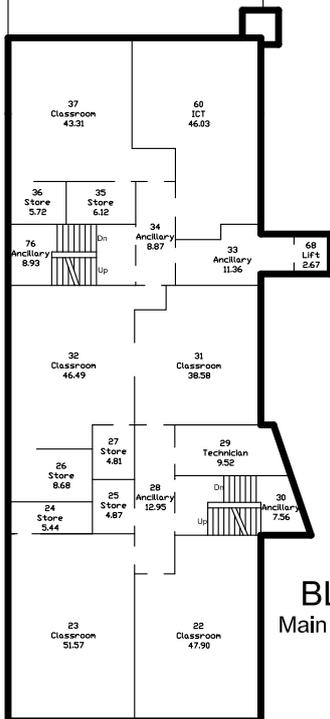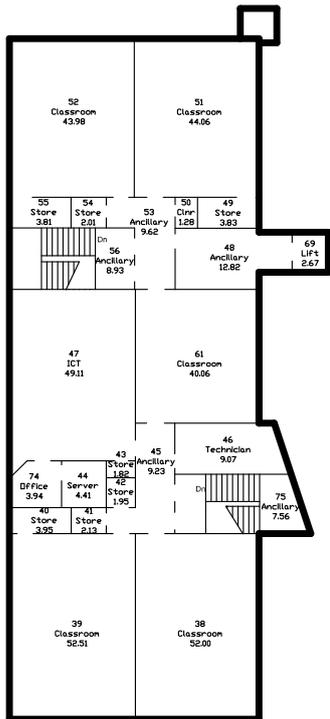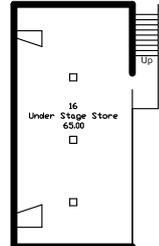


**BLOCK 01**  
Main 3-Storey Block  
FIRST FLOOR

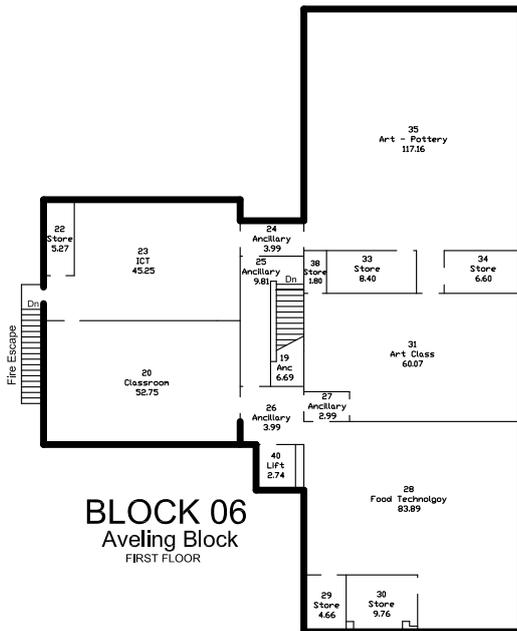


**BLOCK 06**  
Aveling Block  
FIRST FLOOR


**BLOCK 01**  
Main 3-Storey Block  
SECOND FLOOR

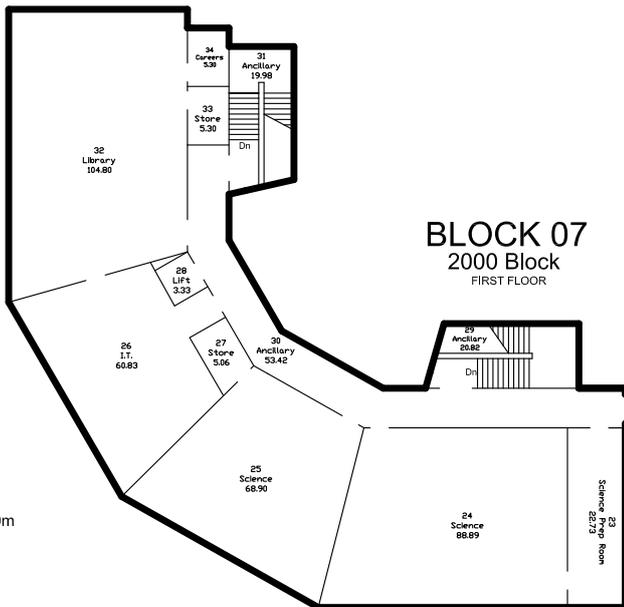

**BLOCK 07**  
2000 Block  
FIRST FLOOR

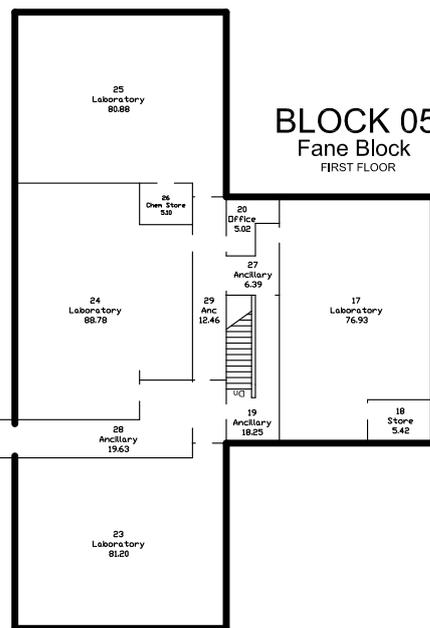

**BLOCK 05**  
Fane Block  
FIRST FLOOR

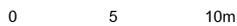


Rev.	Date	Description
		Client MOUCHEL LINCOLN PROPERTY RECORDS
		Project Welbourn Sir William Robertson High School, N0160
		Drawing Title 925/5420 Floor Plan 3


By	Checked By
Drawn By SH	Checked By
Scale N.T.S.	Date November 2011
Project No.	Drawing No.
	Revision
Drawing Status	

**mouchel**  
business services  
Mill House • Brayford Wharf North • Lincoln • LN1 1YT  
Tel: 01522 836836 • Fax: 01522 516050  
www.mouchel.com

THIS DRAWING IS THE PROPERTY OF MOUCHEL BUSINESS SERVICES. COPYRIGHT IS RESERVED BY THEM AND THE DRAWING IS ISSUED ON THE CONDITION THAT IT IS NOT COPIED, REPRODUCED, RETAINED, OR DISCLOSED TO ANY UNAUTHORISED PERSON, EITHER WHOLLY OR IN PART WITHOUT THE CONSENT IN WRITING OF MOUCHEL BUSINESS SERVICES.

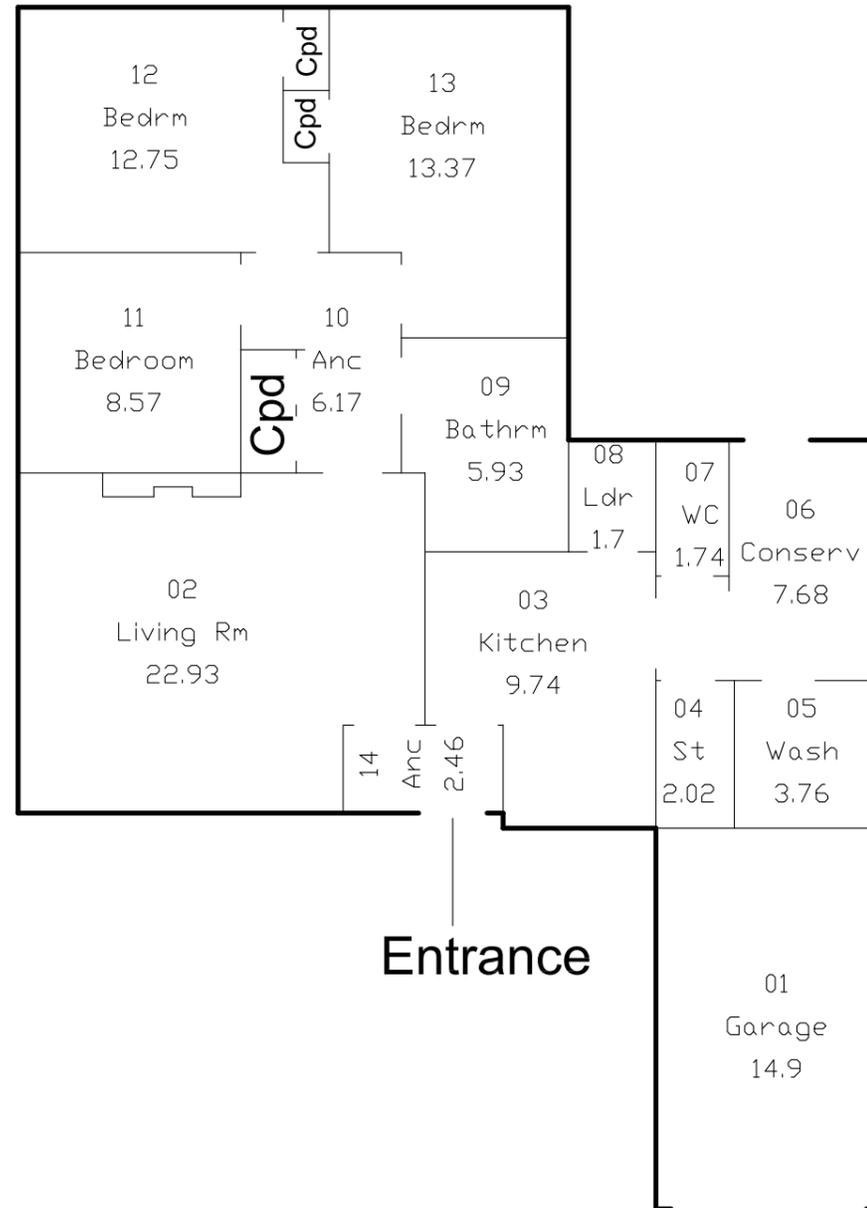

### CARETAKER'S BUNGALOW

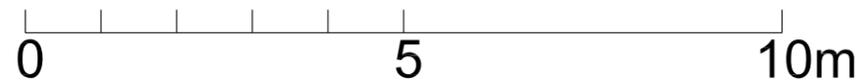

Rev.	Date	Description	By	Checked By



Client  
MOUCHEL PROPERTY RECORDS

Project  
Welbourn Sir William Robertson High School - Caretakers Bungalow  
N0160 - SR2

Drawing Title  
Floor Plan 3  
925/5420

Drawn By  
JDH

Checked By

Scale  
N.T.S.

Date  
August 2010

Project No.      Drawing No.      Revision

Drawing Status