


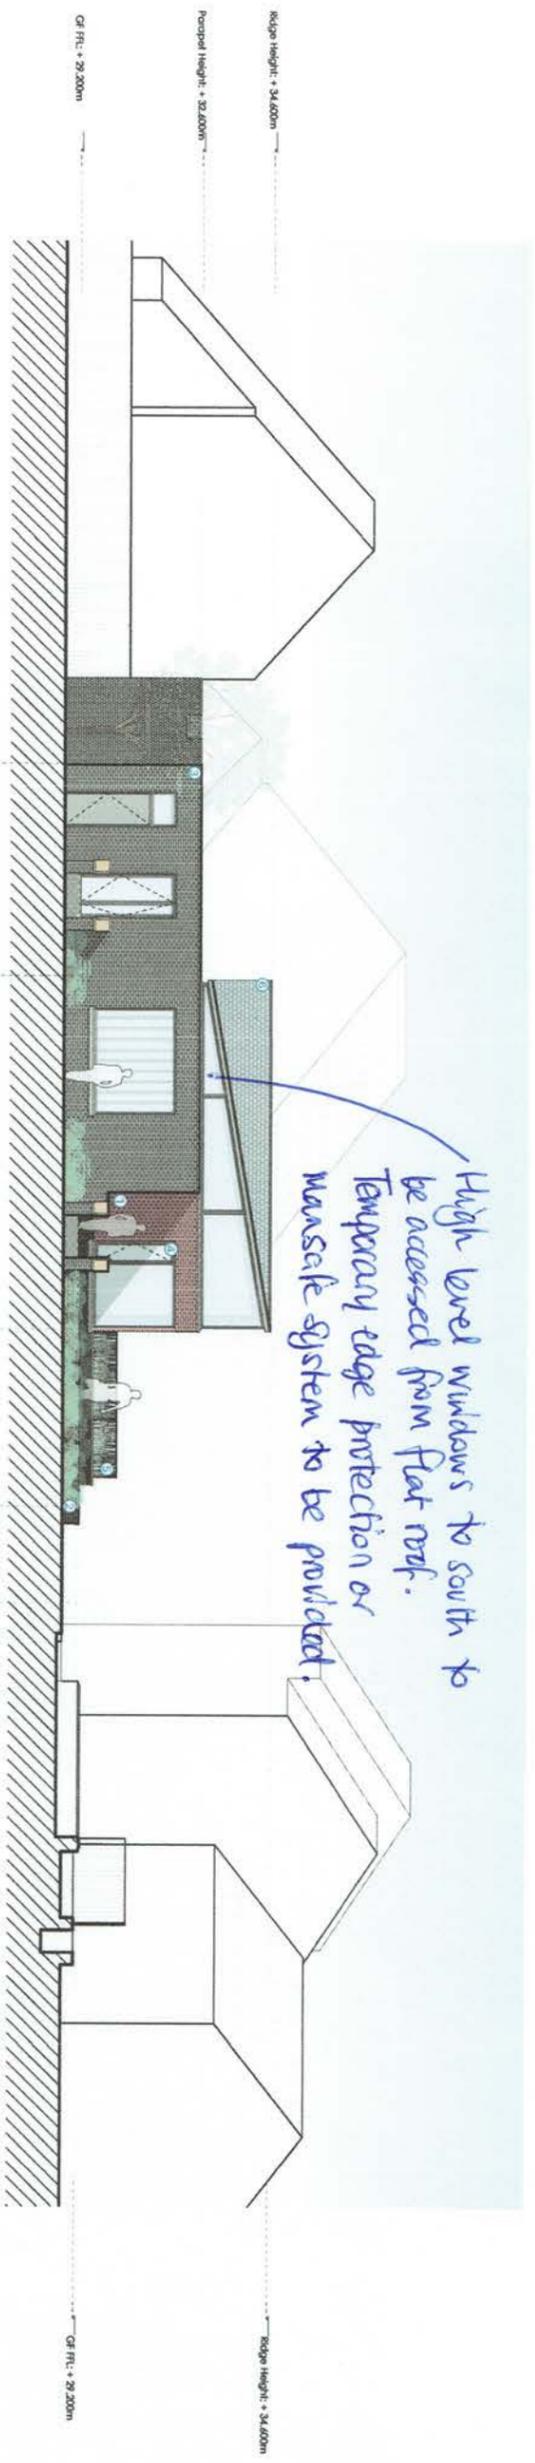

North Elevation



East Elevation

Materials Key:

- ① Red Brick
- ② Ceramic Glazed Brick Foliem
- ③ Grey Brick
- ④ Glazed Window Unit with Aluminium Frame
- ⑤ Metal Balustrade
- ⑥ Slate Tile
- ⑦ Existing Boundary Wall



NES REVIEW,
FEB 18

Note: This drawing is protected under copyright and may not be reproduced in whole or in part without the Architect's consent. Peregrine Meats Architects Ltd accept no responsibility for works on site unless appointed to provide full architect's services under the RIBA Conditions of Engagement. Any discrepancies must be reported to the Architects before work commences. This is a PLANNING APPLICATION drawing only. Do not scale from this drawing.

A 25/10/17 Elevations updated to suit new layout

Project Title
Bovey Tracey Community Centre
Station Road, Bovey Tracey
for: Bovey Tracey Town Council

Scale
1:100 @ A1




Client
JS

Date
08/09/2017

Drawing Title
Proposed Elevations 1

1690_P_03

Peregrine Meats
The Old Stable
The Street
Bovey Tracey
Devon PL23 7JG
Tel: 01323 37779
Fax: 01323 37775

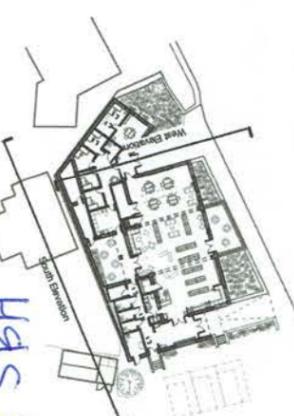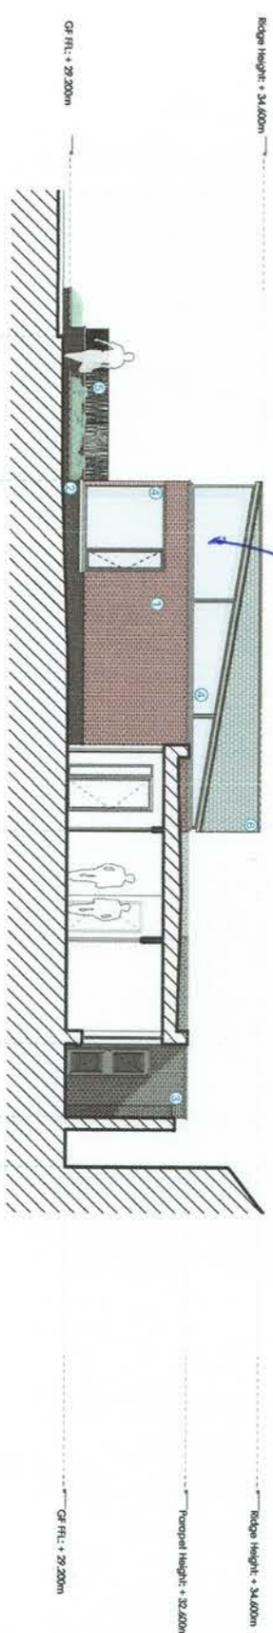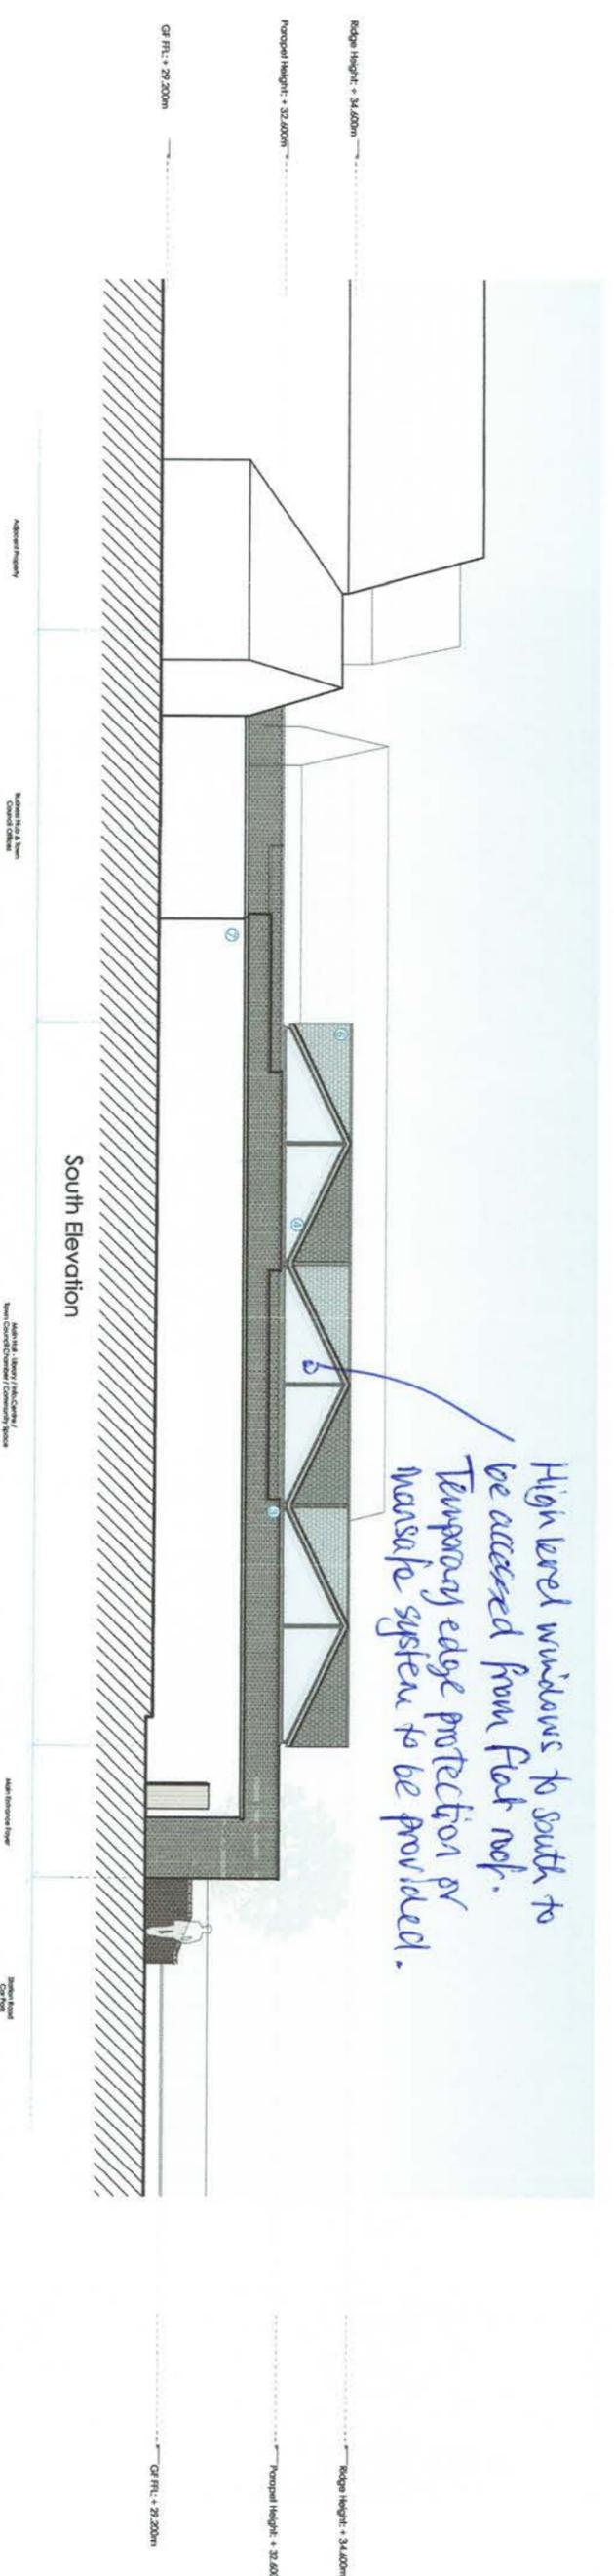

- Materials Key:**
- 1 Red Brick
 - 2 Ceramic Glazed Brick Pattern
 - 3 Grey Brick
 - 4 Glazed Window Unit with Aluminium Frame
 - 5 Metal Balustrade
 - 6 Slate Tile
 - 7 Existing Boundary Wall
- Scale: 1:100 @ A1
 dimensions in millimetres

Note: This drawing is protected under copyright and may not be reproduced in whole or in part without the Architect's consent.
 Peregrine Meats Architects Ltd accept no responsibility for works on site unless appointed to provide full architect's services under the RIBA Conditions of Engagement. Any discrepancies must be reported to the Architects before work commences.
 This is a PLANNING APPLICATION drawing only.
 Do not scale from this drawing.

Project Title
Bovey Tracey Community Centre
 Station Road, Bovey Tracey
 for: Bovey Tracey Town Council

Proposed Elevations 2


Scale: 1:100 @ A1
 Drawn by: JS
 Date: 08/09/2017

Peregrine Meats
 The Old Mill
 Station Road
 Bovey Tracey
 Devon EX7 7UD
 T: 01377 517778
 F: 01377 287783
 www.peregrinemeats.co.uk

Project No: 1690_P_04

Revision: A

Station Road

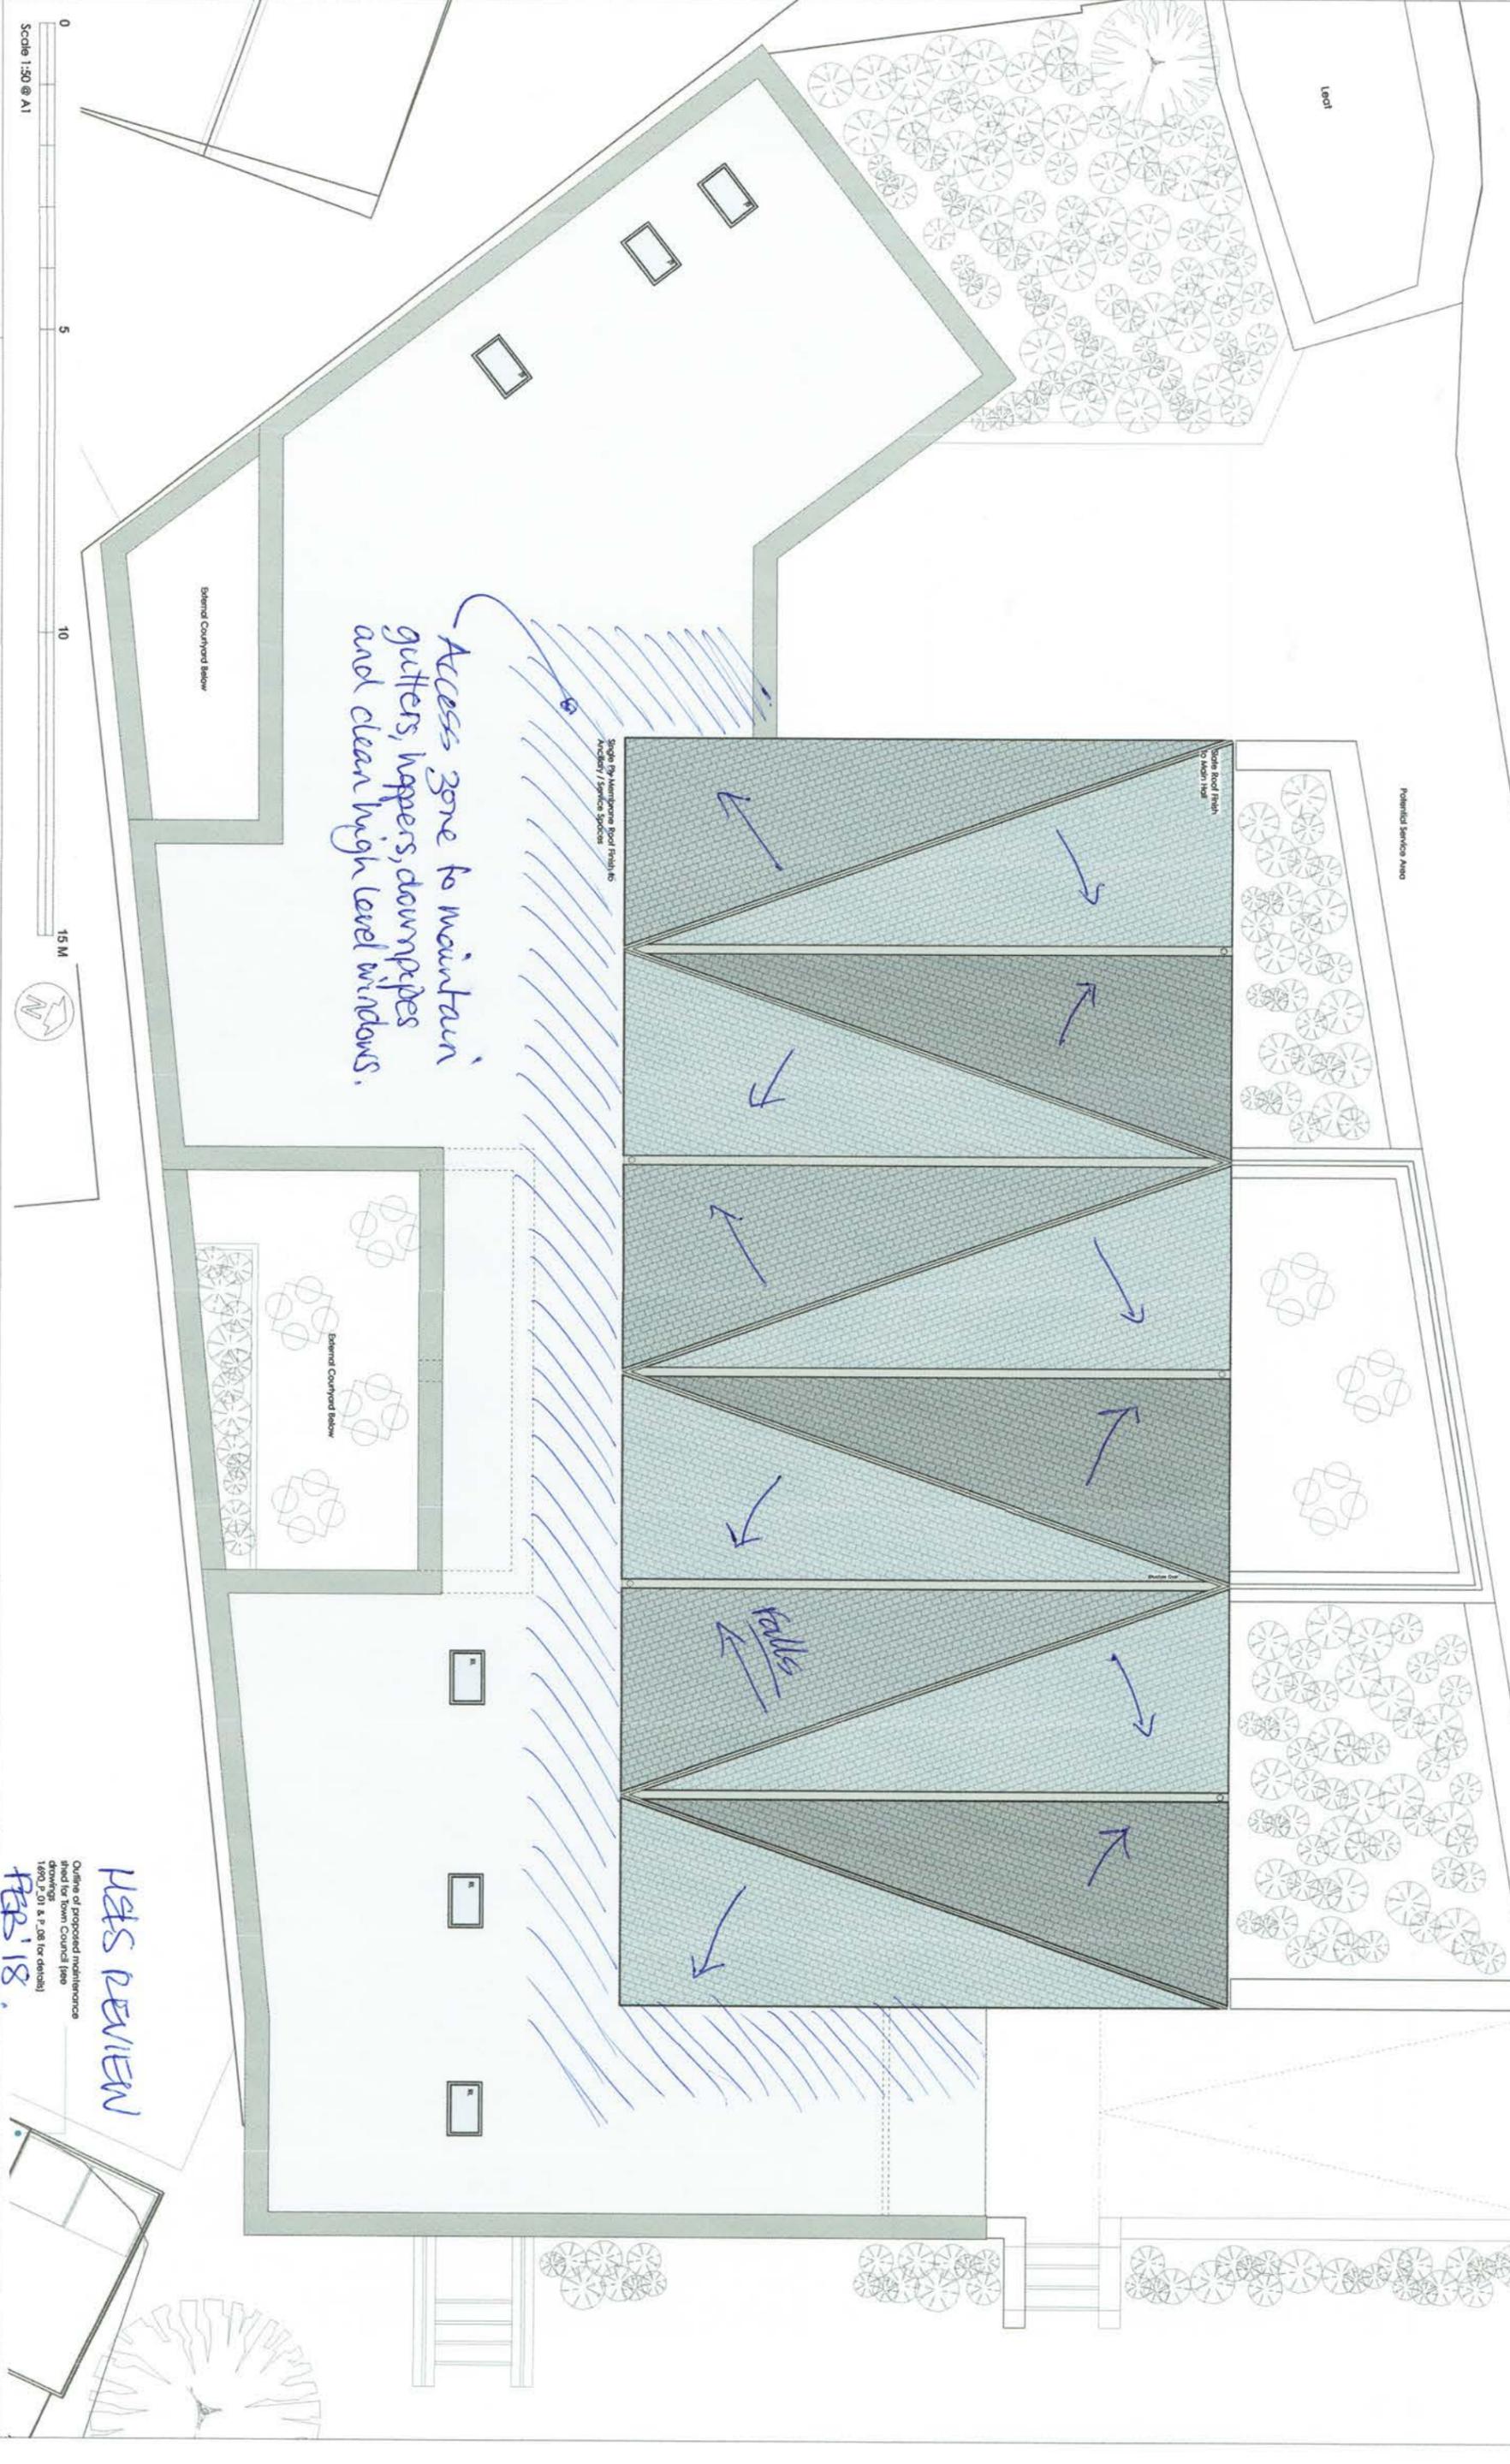

Access zone to maintain gutters, hoppers, downpipes and clean high level windows.

Scale: By Measurement Good Finish to Academy / Services Spaces

Scale: Good Finish to Academy / Services Spaces

Scale 1:50 @ A1



Outline of proposed maintenance shed for Town Council (see drawings 1690_P_01 & P_08 for details)

HQS REVIEW

Feb 18

Note: This drawing is protected under copyright and may not be reproduced in whole or in part without the Architect's consent. Peregrine Mears Architects Ltd accept no responsibility for works on site unless appointed to provide full architects' services under the RIBA Conditions of Engagement. Any discrepancies must be reported to the Architects before work commences. This is a PLANNING APPLICATION drawing only. Do not scale from this drawing.

Notes:

A 29/10/17 Updated to suit new layout

Project Title: Bovey Tracey Community Centre Station Road, Bovey Tracey for: Bovey Tracey Town Council
Drawing Title: Proposed Roof Plan

Scale: 1:50 @ A1
Drawn by: JS
Date: 08/09/2017
Peregrine Mears
The Old Mill Lane
Bovey Tracey, Devon
EX21 1SU
T: 01327 37779
F: 01327 38773
www.peregrinemears.co.uk

1690_P_06