


REPLACE EXISTING
VERGE BOARDS

REPLACE EXISTING
SLATE ROOF COVERING
WITH NEW ETERNIT
SLATE ROOF

BUILD UP EXISTING
OPENING IN MATCHING
FACING BRICKWORK

NEW DOOR AND FRAME WITH
PAY PER USE COMBINED
COIN/CARD/CONTACTLESS

FRONT ELEVATION EAST ASPECT

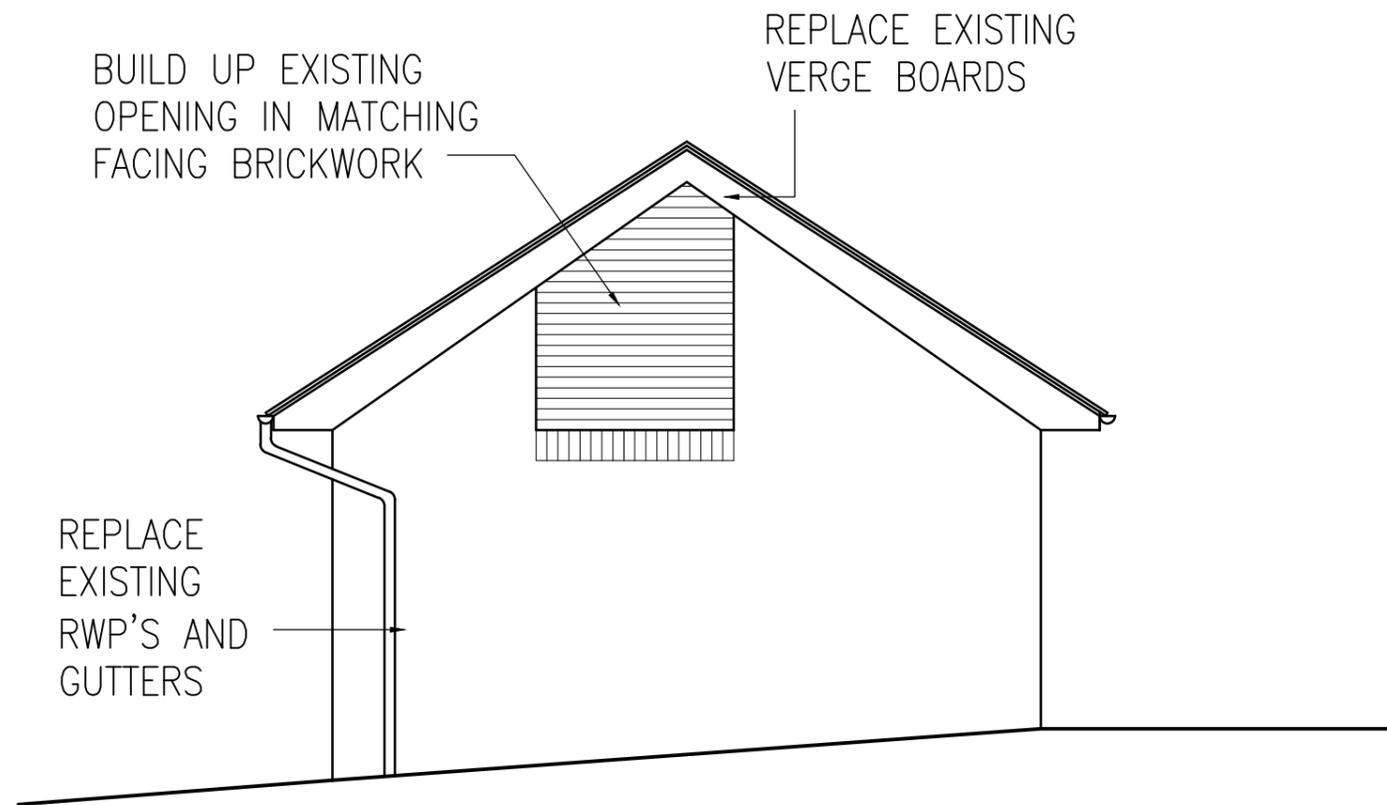

BUILD UP EXISTING
OPENING IN MATCHING
FACING BRICKWORK

REPLACE EXISTING
VERGE BOARDS

REPLACE
EXISTING
RWP'S AND
GUTTERS

SIDE ELEVATION NORTH ASPECT

ã

THIS DRAWING AND THE BUILDING WORKS DEPICTED ARE
COPYRIGHT OF THE ARCHITECTS AND MAY NOT BE
REPRODUCED EXCEPT BY WRITTEN PERMISSION. ALL
DIMENSIONS MUST BE CHECKED ON SITE AND NOT SCALED
FROM THIS DRAWING.

REVISIONS

LETTER	REVISION	DATE	BY

BOWER EDLESTON ARCHITECTS

SWEETBRIAR HALL, NANTWICH, CHESHIRE CW5 5RW
TELEPHONE: 01270 624129 FACSIMILE: 01270 627684
EMAIL: ADMIN@BOWER-EDLESTON.COM
WEBSITE: WWW.BOWER-EDLESTON.COM

PROJECT

SNOW HILL TOILET BLOCK, NANTWICH

TITLE

PROPOSED ELEVATIONS

SCALE 1:50@A3

DATE June 2022

DRG.No 6589 22

DRAWN BY CAT

STAGE

REVISION