



PROPOSED (South West Facing) FRONT ELEVATION


All elevations, scale 1:100

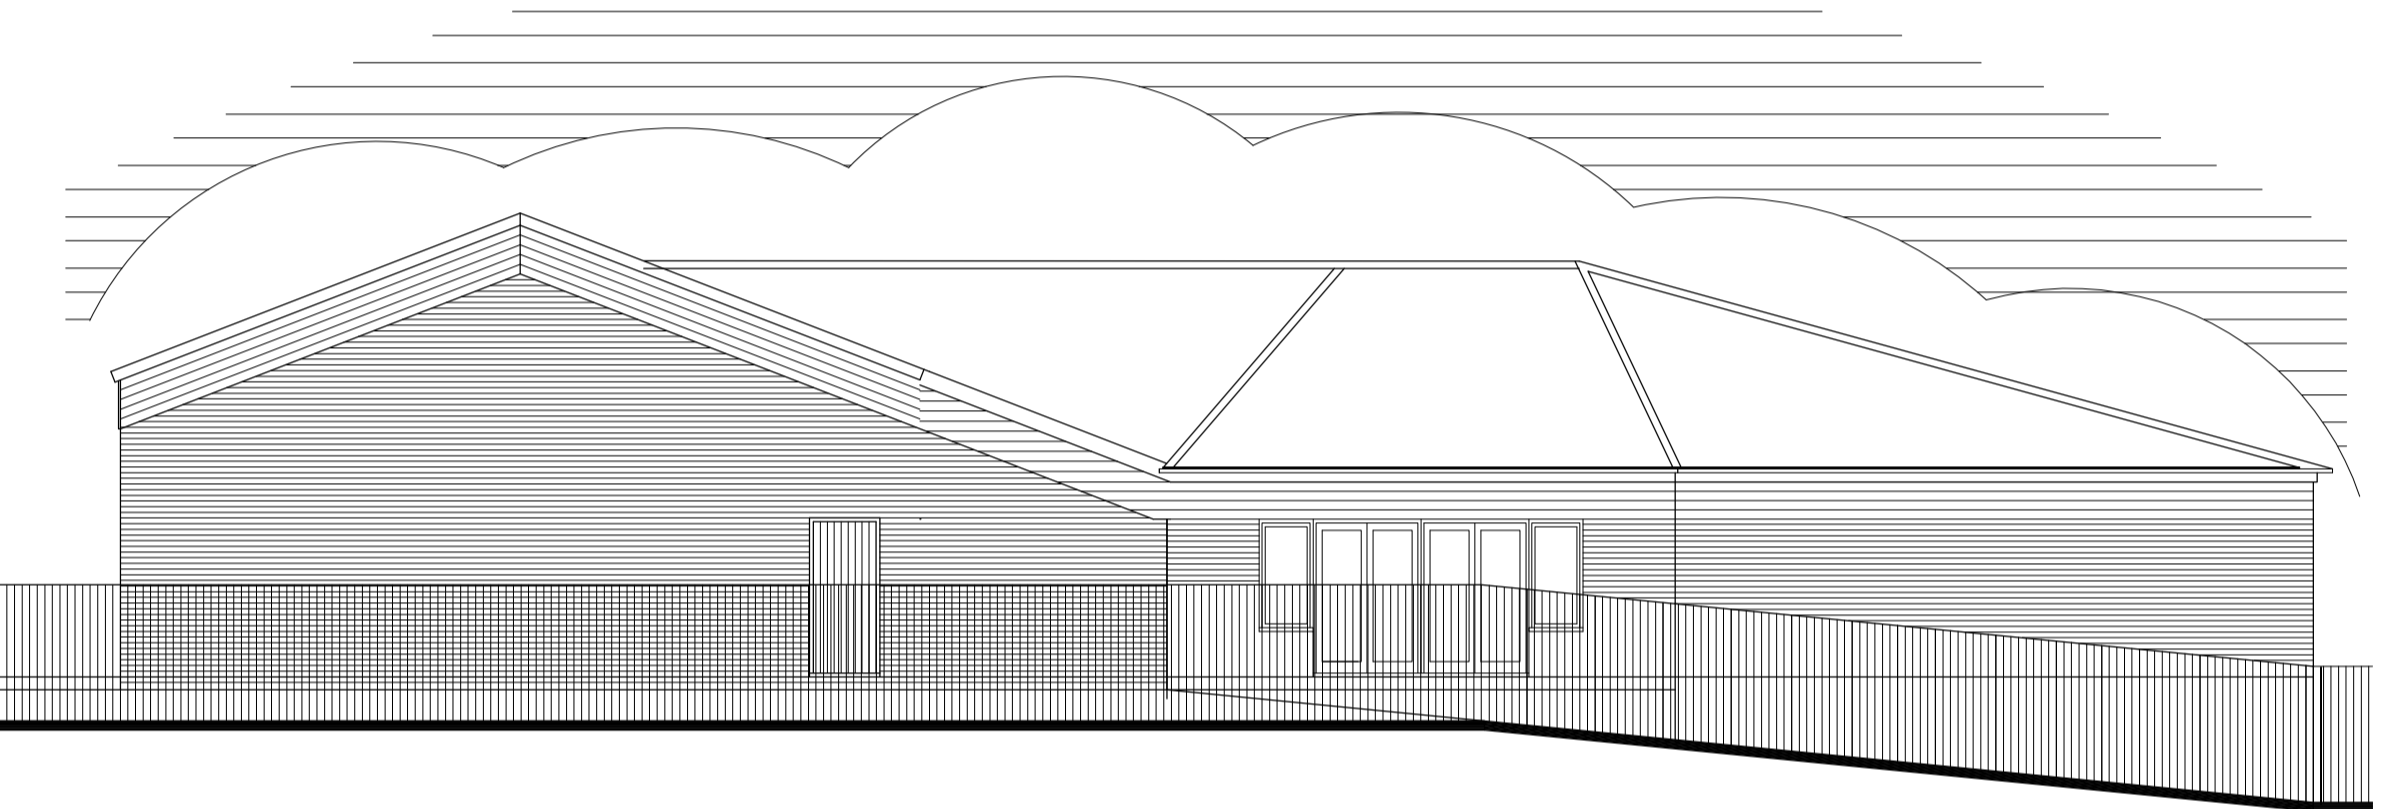


PROPOSED (North East Facing) REAR ELEVATION

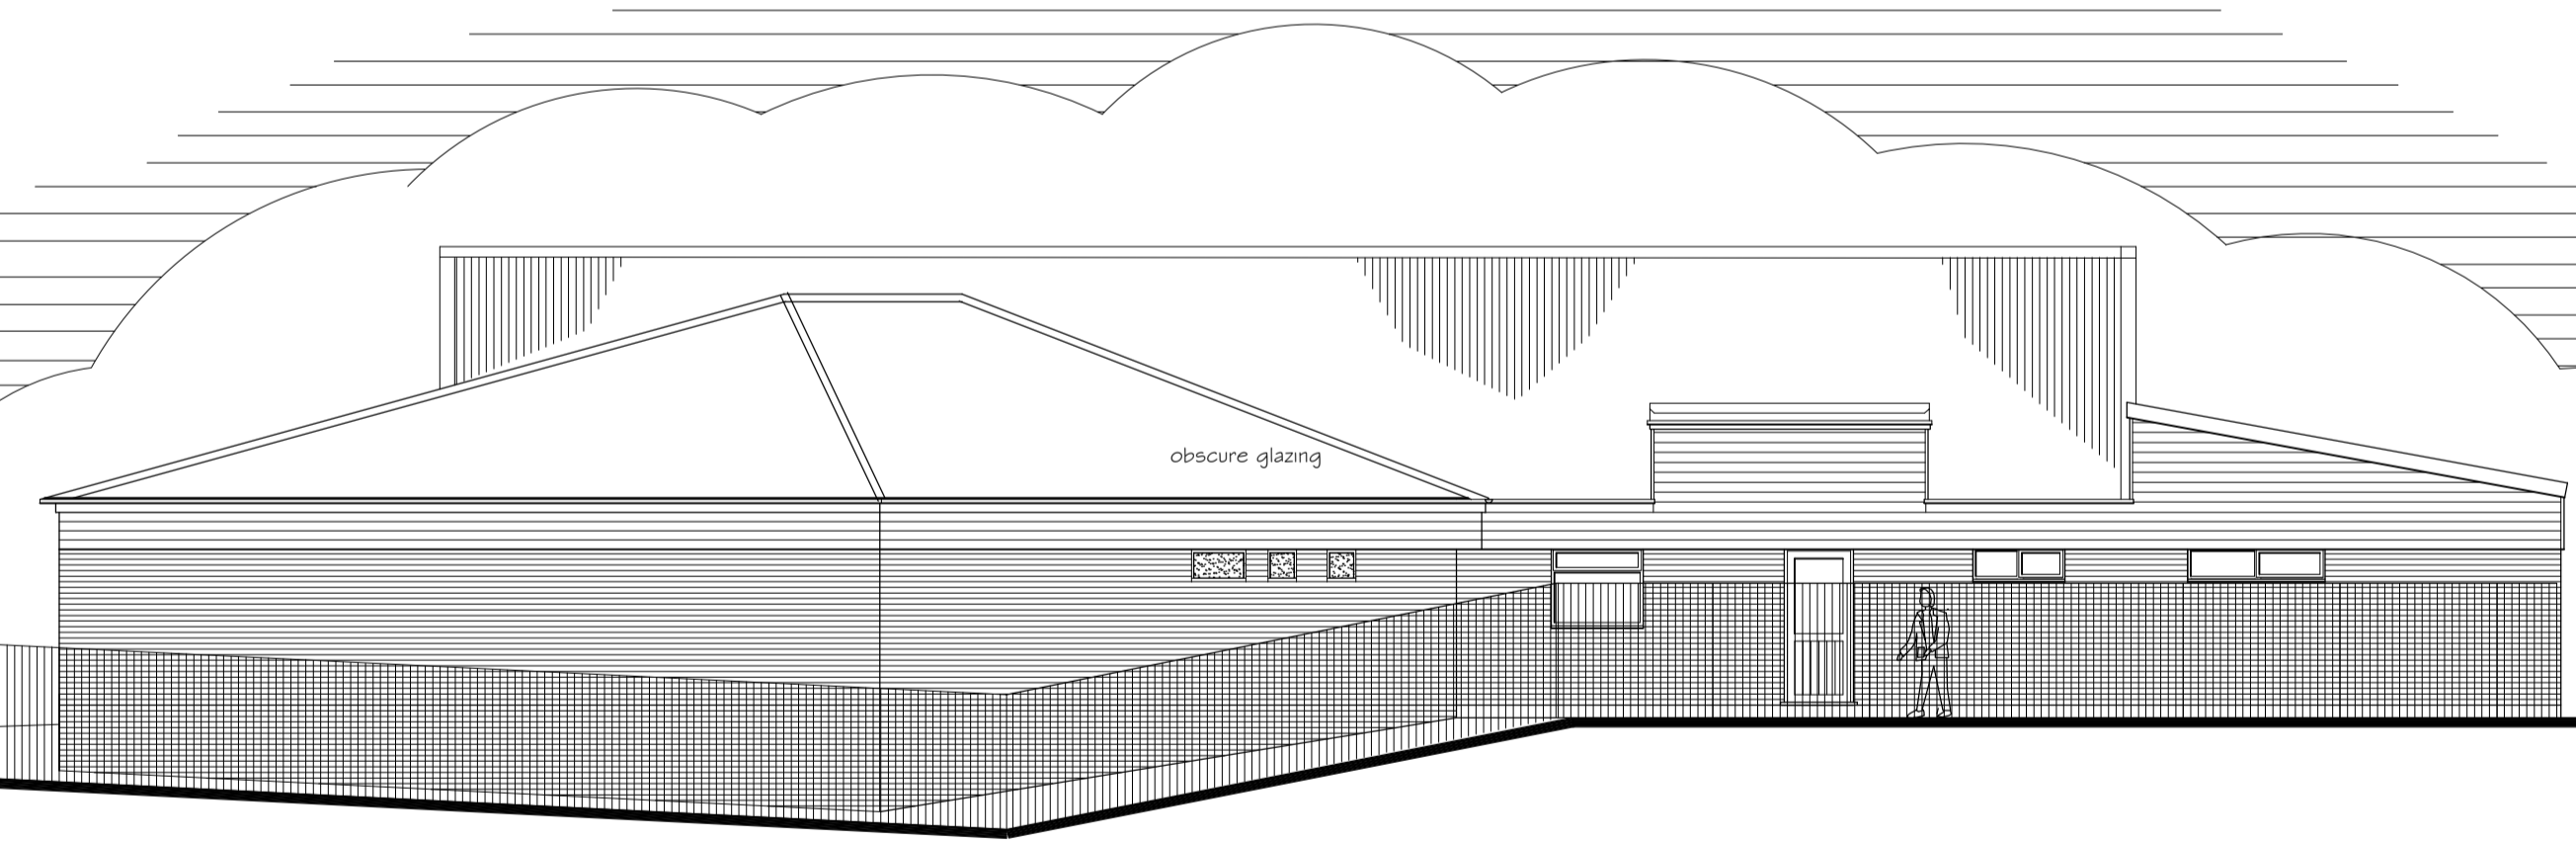

PROPOSED (North West Facing) SIDE ELEVATION

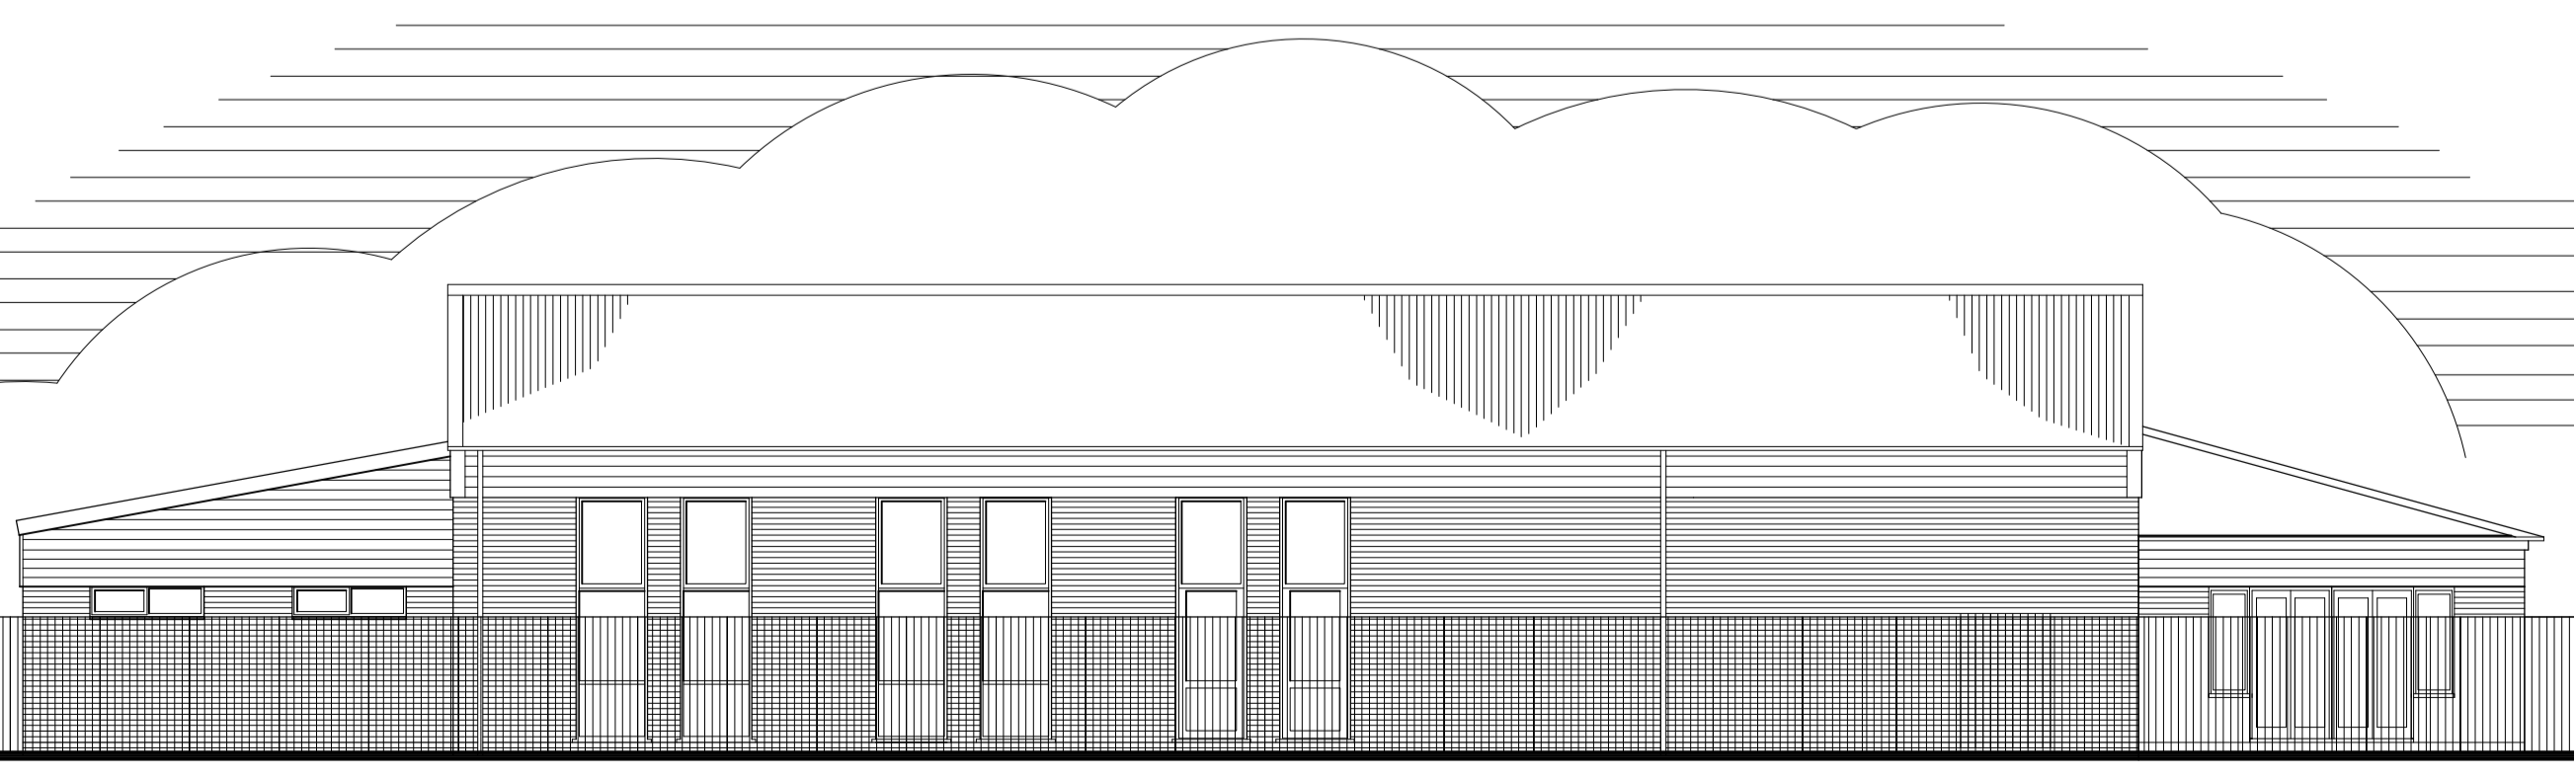


PROPOSED (South East Facing) SIDE ELEVATION

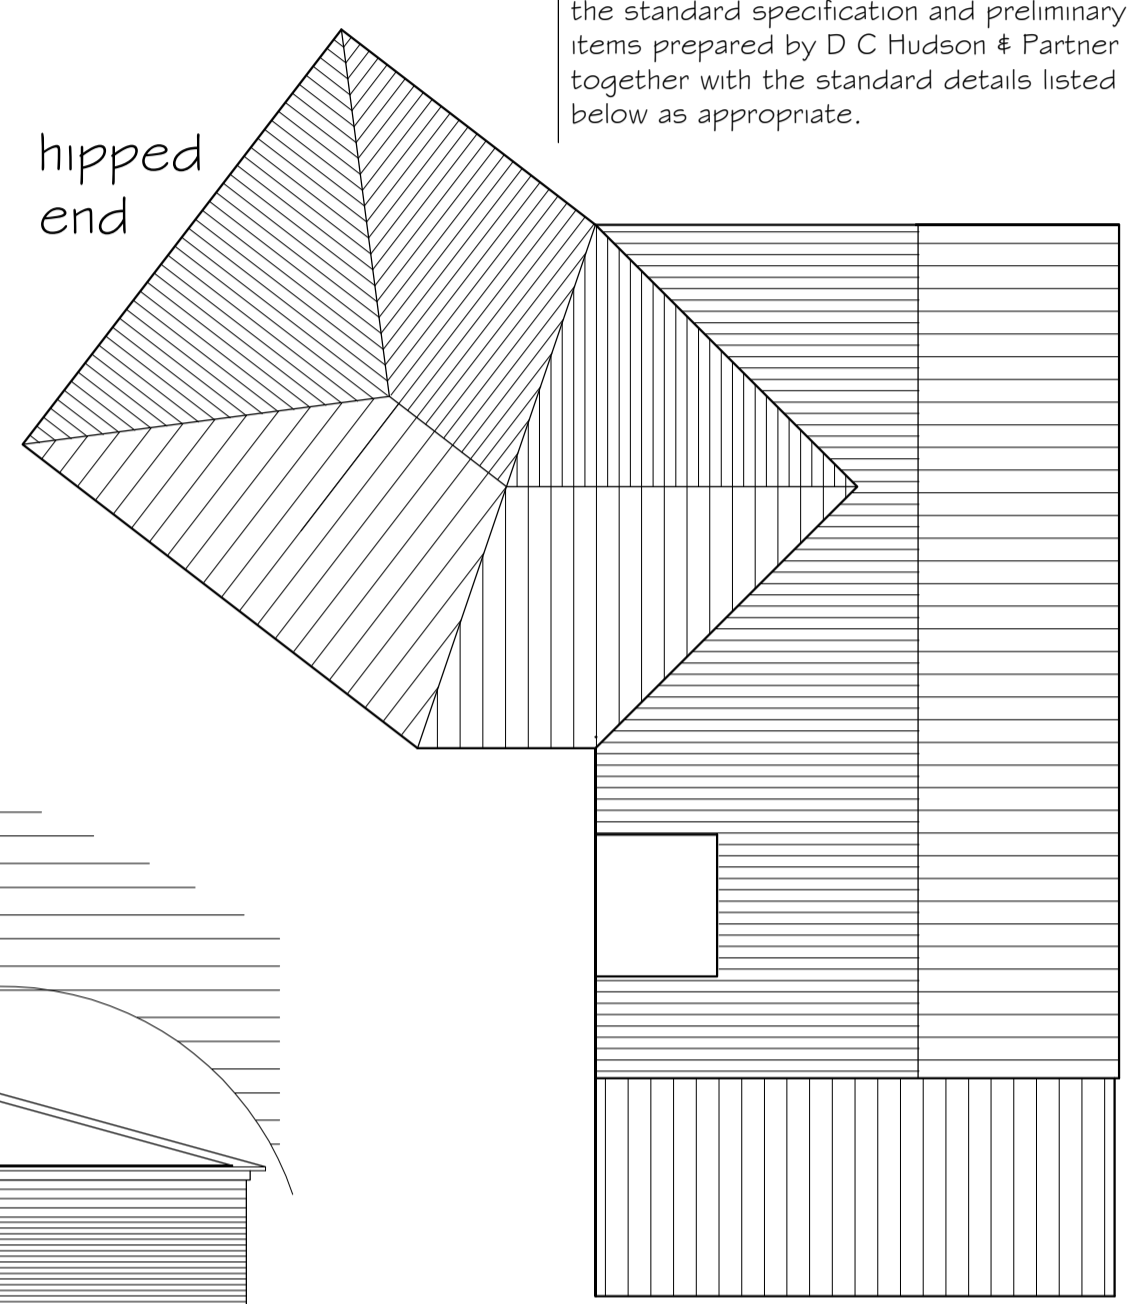

PROPOSED ROOF PLAN SCALE 1:200

OPTION A

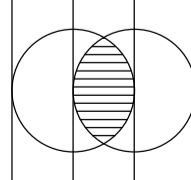Notes Do not scale for construction purposes. Check all dimensions and levels on site before commencing work or preparing any shop drawings and report any discrepancies to avoid abortive work. This drawing and design are the copyright of the architect and must not be copied or reproduced either in whole or in part without prior permission. All materials, components and workmanship are to comply with the requirements of the latest relevant British Standard Code of Practice and appropriate manufacturers recommendations. All work is to be carried out to the satisfaction of the local authority and to comply with the current Building Regulations. This drawing is to be read in conjunction with the standard specification and preliminary items prepared by D C Hudson & Partner together with the standard details listed below as appropriate.								
OPTION A								
<table><tr><td>A</td><td>Drawing updated</td><td>Jan 23</td></tr><tr><td>Rev.</td><td>Amendment</td><td>Date</td></tr></table>			A	Drawing updated	Jan 23	Rev.	Amendment	Date
A	Drawing updated	Jan 23						
Rev.	Amendment	Date						
Drawing Title PROPOSED FLOOR & ROOF PLANS - OPTION A								
Project PROPOSED EXTENSION & ALTERATIONS AT LEYBOURNE VILLAGE HALL LITTLE MARKET ROW LEYBOURNE KENT								
Client LEYBOURNE PARISH COUNCIL								
Scale as noted @ A1		Date Jan 2023						
D C HUDSON & PARTNER CHARTERED ARCHITECT								
 The Doctors House Royal British Legion Village Hall Road Aylesford Kent ME20 7QX Tel: (01622) 791189								
E-mail: info@dchudson.co.uk Web: www.dchudson.co.uk								
Drawing Number 1828-11		Rev A						
THIS DRAWING IS COPYRIGHT								