

Whitstable Community Museum and Gallery

Project Title

Whitstable Community Museum and Gallery

Drawing Description

Opening Up & Demo Plan


Drawn by 1:50 @ A1 AR Checked by 27.07.2023 AR

CLAGUE ARCHITECTS

62 Burgate, Canterbury Kent CT1 2BH 01227 762060 2 Kinsbourne Court, Luton Road, Harpenden, Hertfordshire Al5 3BL 01582 765102 8, Disney Street London SE1 1JF 0203 597 6112

LONDON HARPENDEN CANTERBURY

30838A_103

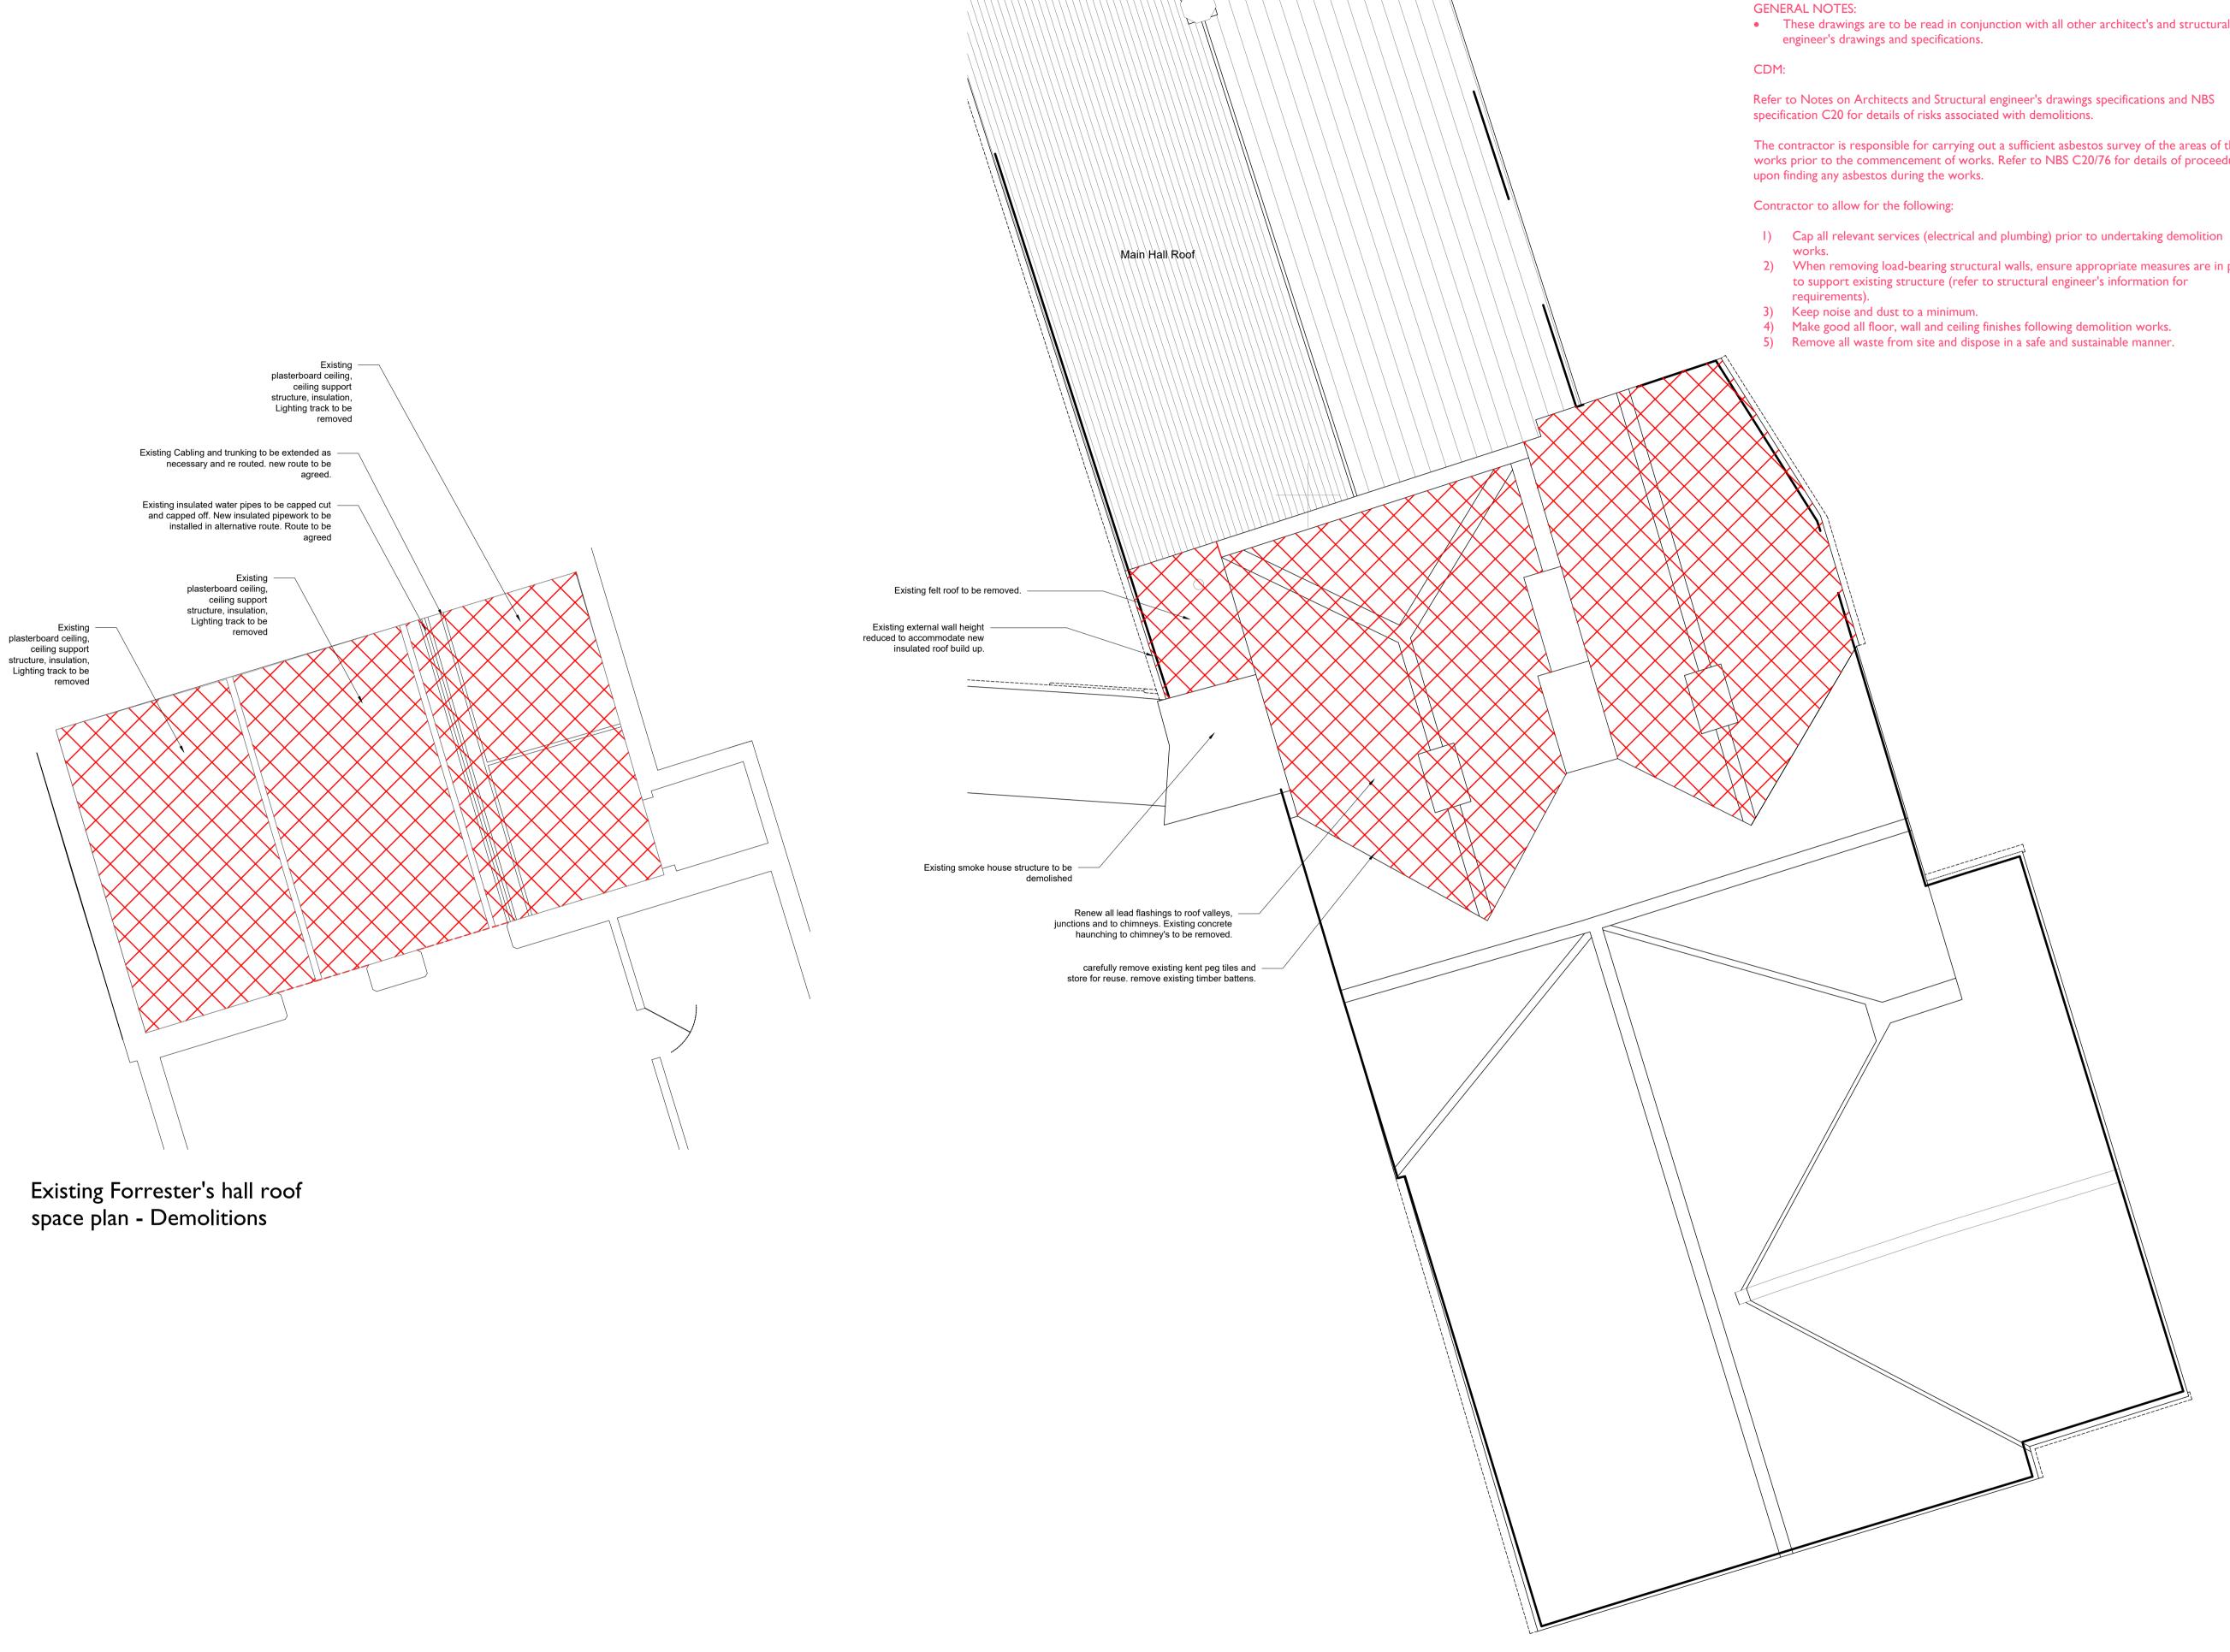

These drawings are to be read in conjunction with all other architect's and structural

Refer to Notes on Architects and Structural engineer's drawings specifications and NBS

The contractor is responsible for carrying out a sufficient asbestos survey of the areas of the works prior to the commencement of works. Refer to NBS C20/76 for details of proceedure

- 2) When removing load-bearing structural walls, ensure appropriate measures are in place

All materials, components and workmanship are to comply with the relevant British Standards, Codes of Practice, and appropriate

NOTES:

Do Not Scale.

Report all discrepancies, errors and omissions.

Verify all dimensions on site before commencing any work on site or preparing shop drawings.

manufacturers recommendations that from time to time shall apply. For all specialist work, see relevant drawings.

This drawing and design are copyright of Clague LLP Registration number OC335948.

Project Title

Whitstable Community Museum and Gallery

Drawing Description

Demolition Roof Plan

Drawn by 1:50 @ A1 27.07.2023 AR

CLAGUE ARCHITECTS

62 Burgate, Canterbury Kent CT1 2BH

01227 762060 2 Kinsbourne Court, Luton Road, Harpenden, Hertfordshire Al5 3BL 01582 765102

8, Disney Street London SE1 1JF


0203 597 6112

CANTERBURY

LONDON HARPENDEN

Drawing Number

30838A_104

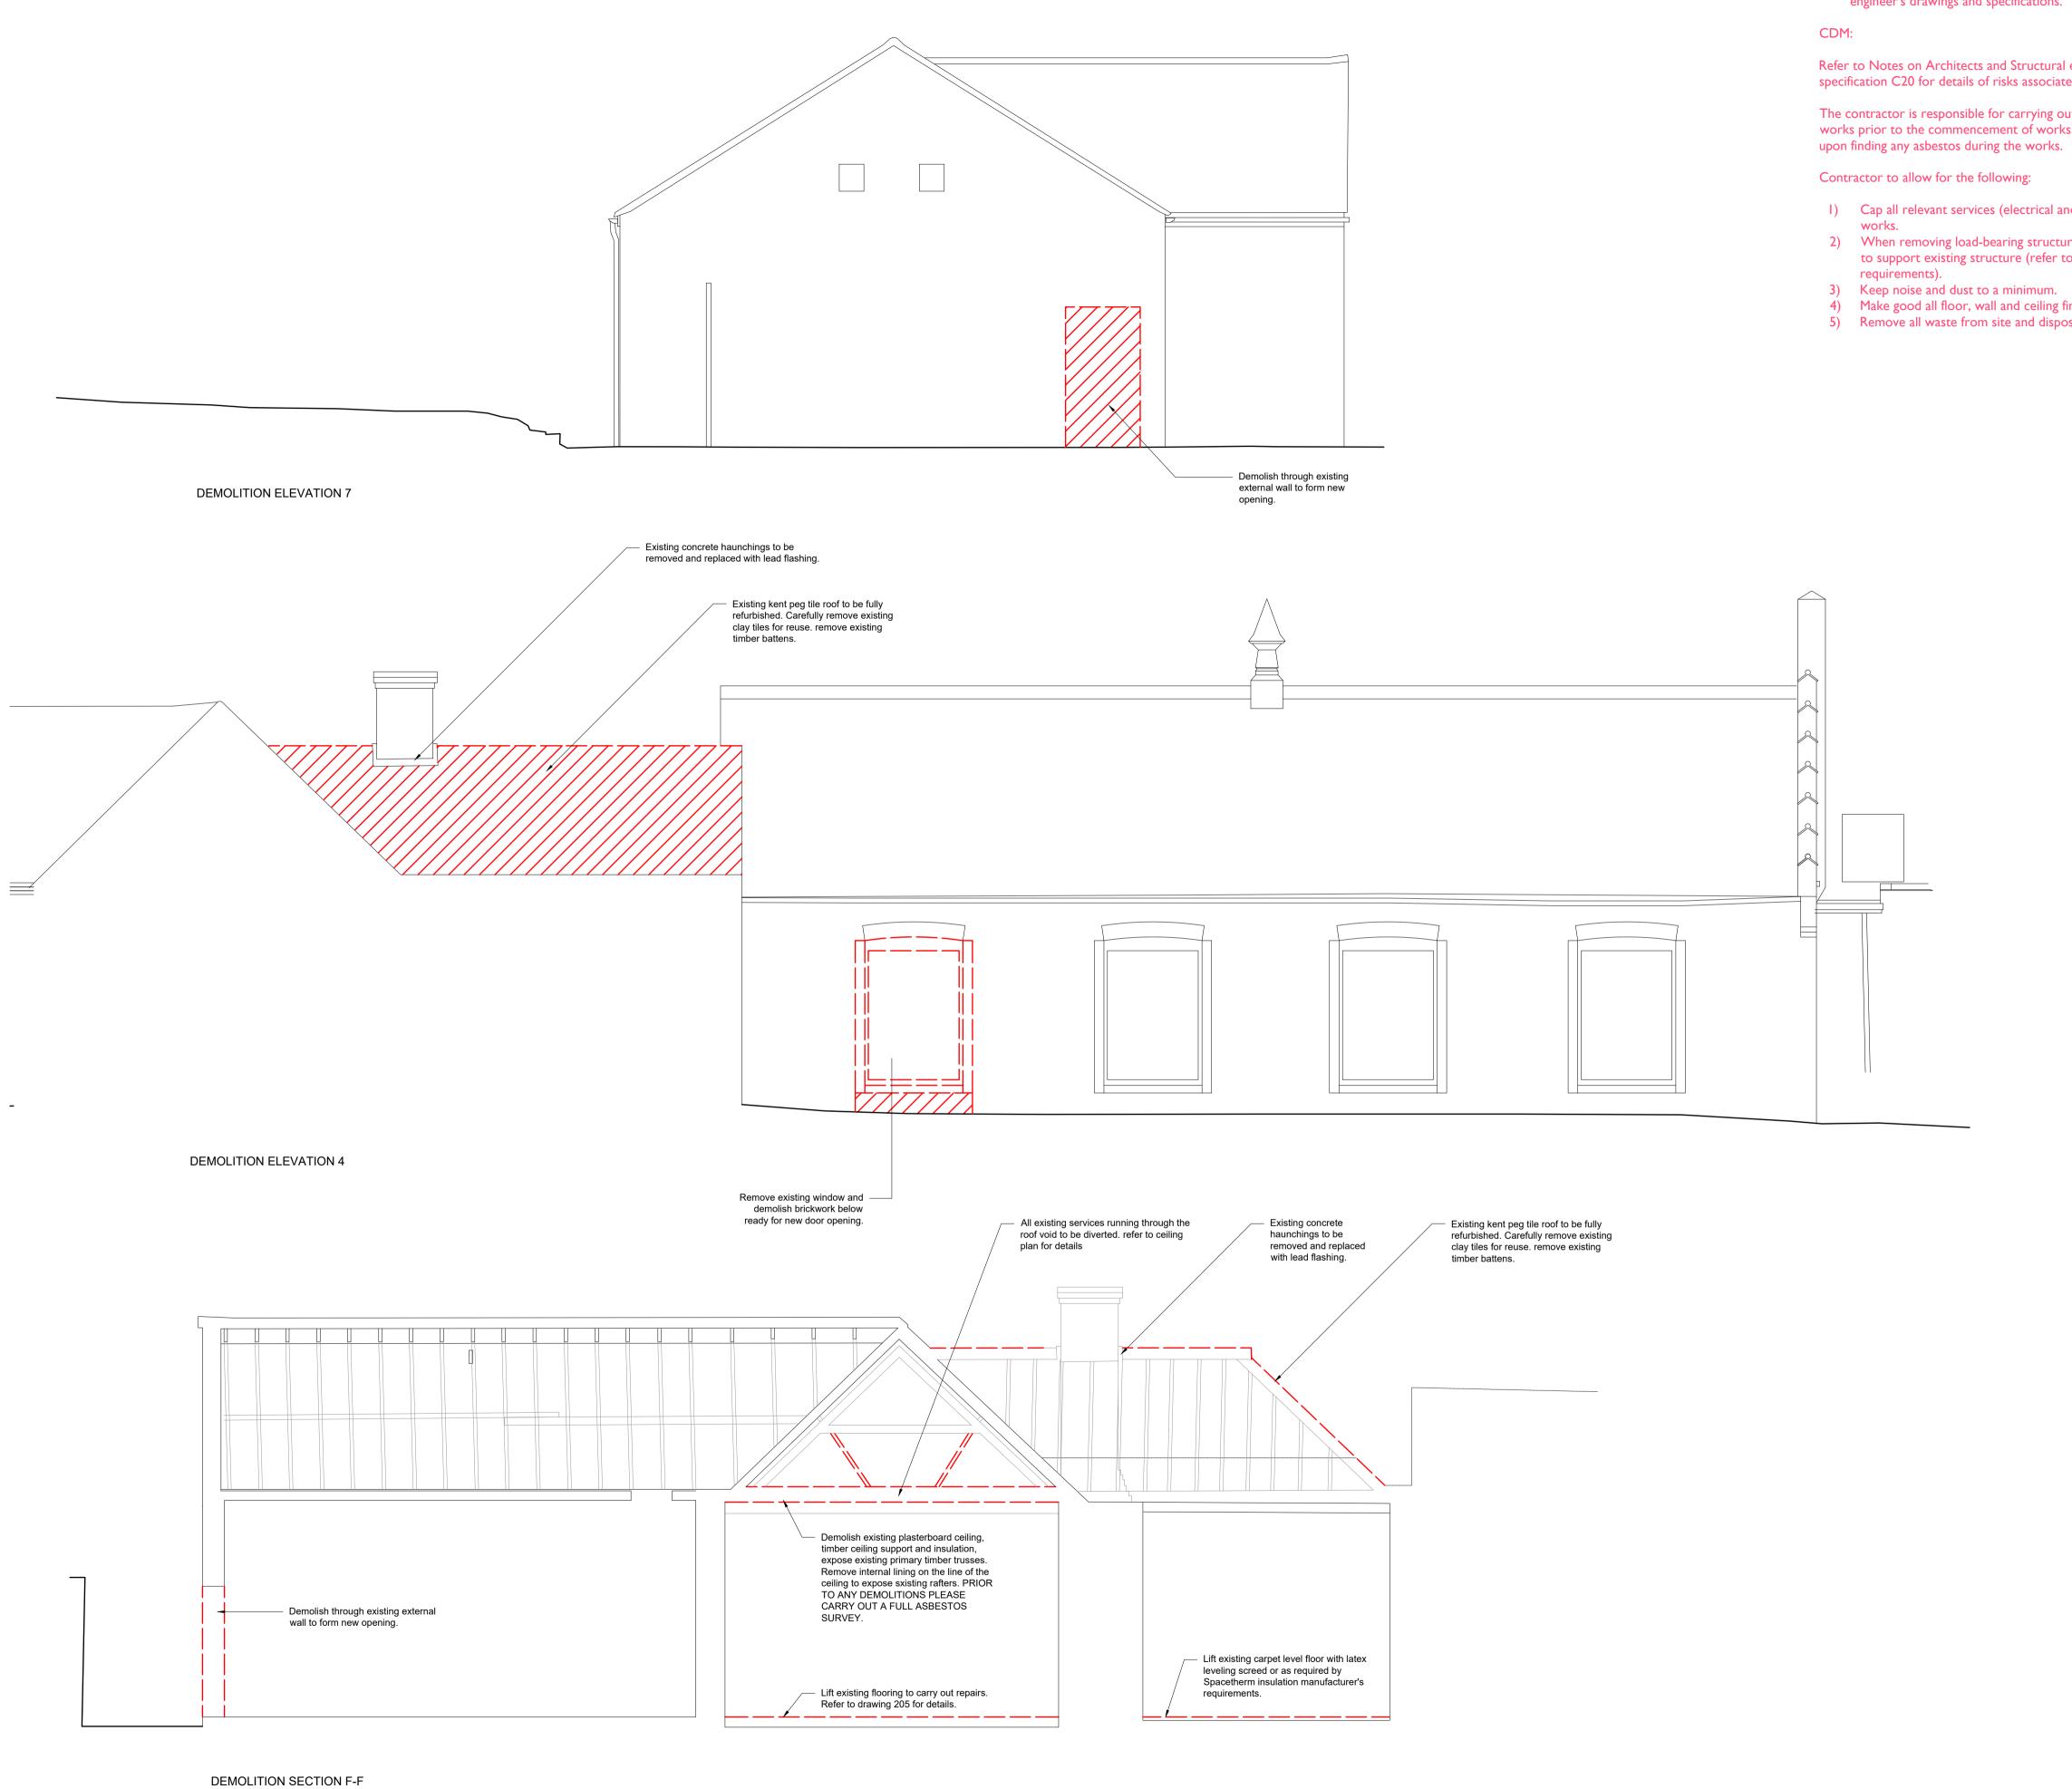

GENERAL NOTES:

 These drawings are to be read in conjunction with all other architect's and structural engineer's drawings and specifications.

Refer to Notes on Architects and Structural engineer's drawings specifications and NBS specification C20 for details of risks associated with demolitions.

The contractor is responsible for carrying out a sufficient asbestos survey of the areas of the works prior to the commencement of works. Refer to NBS C20/76 for details of proceedure

- 1) Cap all relevant services (electrical and plumbing) prior to undertaking demolition
- 2) When removing load-bearing structural walls, ensure appropriate measures are in place to support existing structure (refer to structural engineer's information for
- 4) Make good all floor, wall and ceiling finishes following demolition works.
- 5) Remove all waste from site and dispose in a safe and sustainable manner.

NOTES:

Do Not Scale.

Report all discrepancies, errors and omissions.

Verify all dimensions on site before commencing any work on site or preparing shop drawings.

All materials, components and workmanship are to comply with the relevant British Standards, Codes of Practice, and appropriate

manufacturers recommendations that from time to time shall apply.

For all specialist work, see relevant drawings.

This drawing and design are copyright of Clague LLP Registration number OC335948.

Project Title

Whitstable Community Museum and Gallery

Drawing Description

Demolition Section and Elevation

Scale Drawn by 1:50 @ A1 AR Checked by 27.07.2023 AR

CLAGUEARCHITECTS

62 Burgate, Canterbury Kent CT1 2BH

01227 762060

2 Kinsbourne Court, Luton Road, Harpenden, Hertfordshire Al5 3BL

8, Disney Street

London SE1 1JF 0203 597 6112

01582 765102

LONDON HARPENDEN CANTERBURY

Drawing Number

30838A_105