



PROPOSED NORTH-EAST ELEVATION  
Scale 1:50 @A1

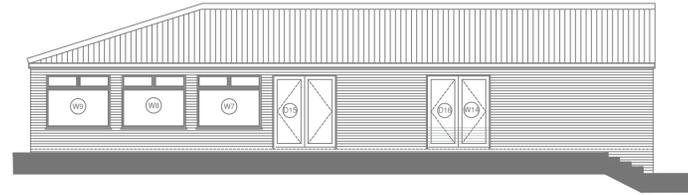

PROPOSED SOUTH-EAST ELEVATION  
Scale 1:50 @A1




PROPOSED SOUTH-WEST ELEVATION  
Scale 1:50 @A1

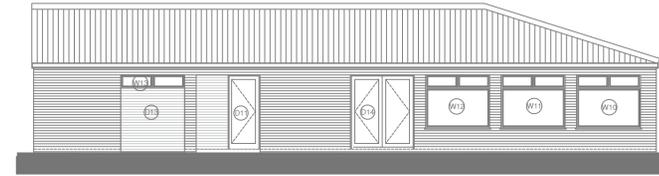


PROPOSED NORTH-WEST ELEVATION  
Scale 1:50 @A1




EXISTING NORTH-EAST ELEVATION  
Scale 1:50 @A1

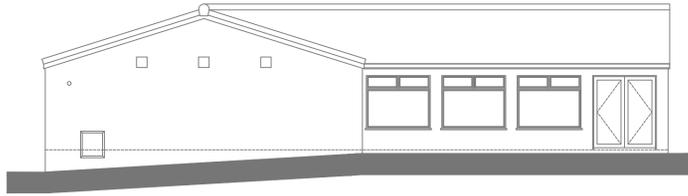


EXISTING SOUTH-WEST ELEVATION

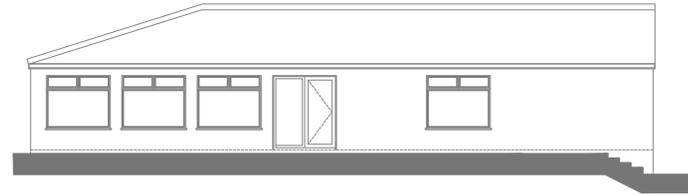


EXISTING SOUTH-WEST ELEVATION

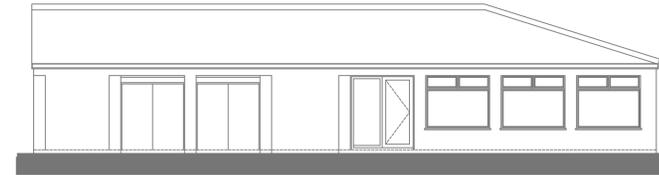


EXISTING NORTH-WEST ELEVATION

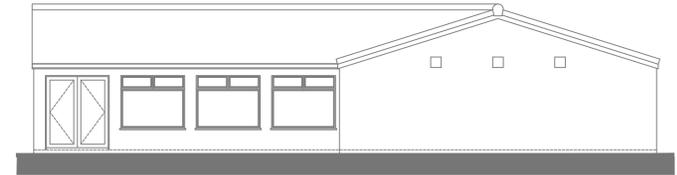




PROPOSED PLAN  
Scale 1:50 @A1

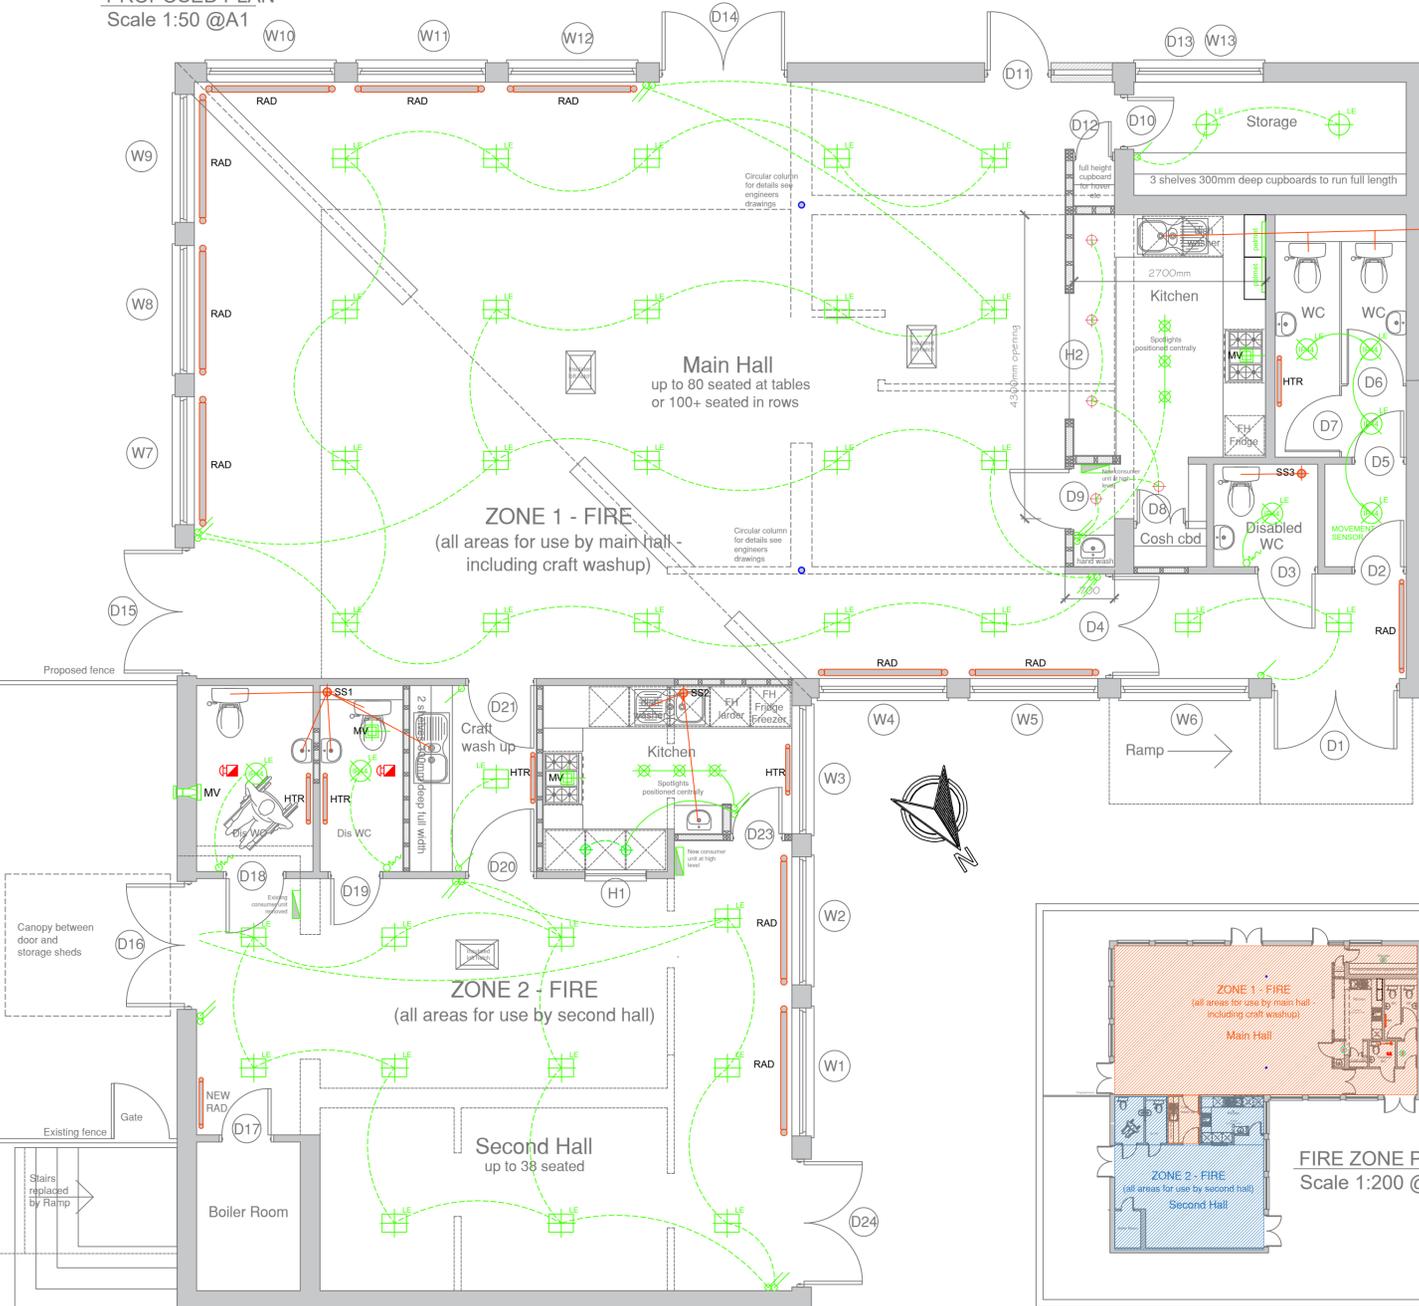

TYPICAL SECTION A-A  
Scale 1:50 @A1

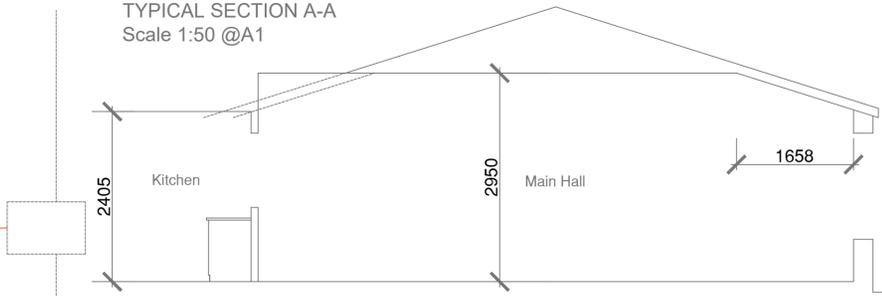

EXISTING PLAN  
Scale 1:100 @A1

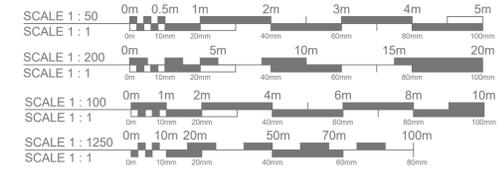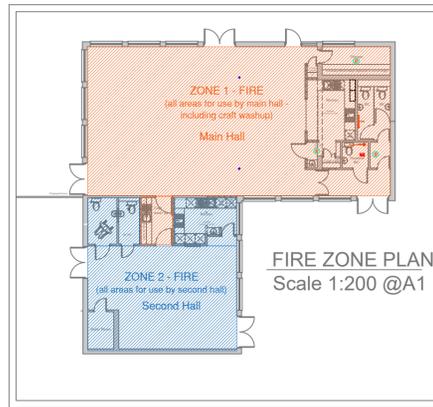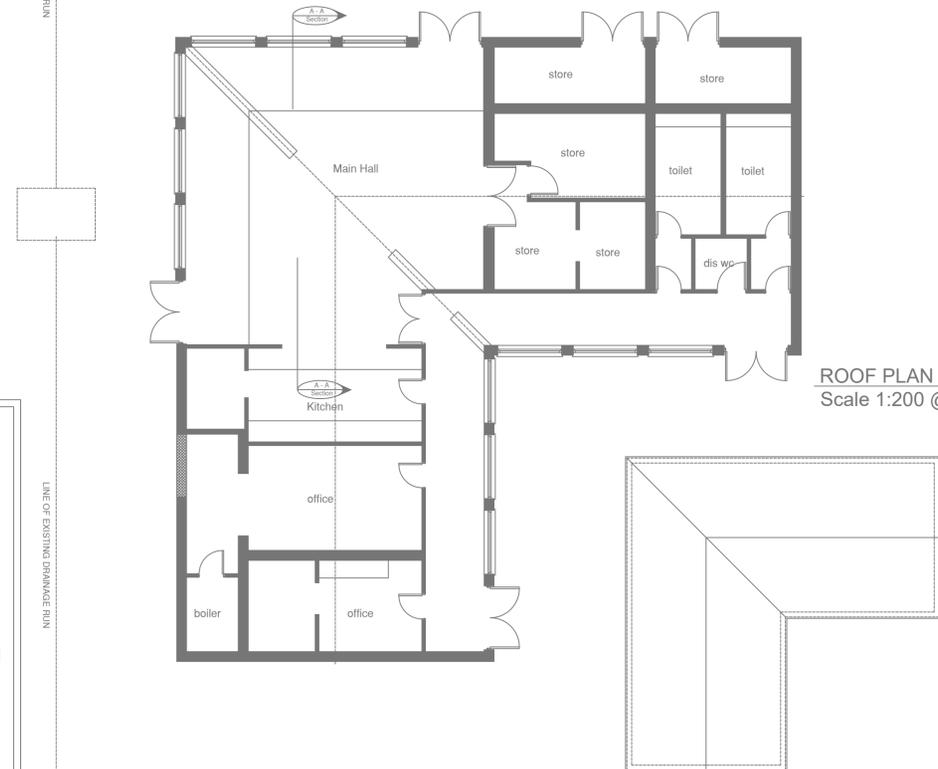

- notes
- DO NOT SCALE THIS DRAWING. All dimensions should be checked and confirmed on site and any discrepancies reported to the Designer. Any conflict or discrepancy between this drawing and any other information must also be reported and clarification sought.
  - All works are to be carried out in accordance with current codes of practice and British Standards unless specifically directed otherwise. It is the design sub-contractors responsibility to ensure that all dimensions and details are appropriate to their installation.
  - This drawing or any comments within should not be mis-constructed so as to relieve the sub-contractor of the responsibility.
  - All materials and components are to comply with specifications and should achieve all design performance and tolerances stated in specification.

date	rev.	revision/author/checker
09.04.25	E	Final layout for TENDER
31.03.25	D	Final layout for APPROVAL by WGTC
19.03.25	C	kitchen size increased stud wall added
18.11.24	B	shelf added in Cosh cbd
14.10.24	A	minor amendments - see notes

purpose of issue  
**FINAL TENDER**

title  
STACEY BUSHES MEETING PLACE  
BRIAR HILL  
STACEY BUSHES  
MILTON KEYNES MK12 6HX

scale AS NOTED date 051024

drawn by DSM/RMH checked by RMH

drawing no. 1274 - 001 rev. E

project title  
STACEY BUSHES MEETING PLACE  
INTERNAL ALTERATIONS  
FOR  
DUAL FUNCTION ROOMS



t: 01908 561845  
m: 07801 854884  
www: rmwarchitecture.co.uk  
e-mail: rachael@rmwarchitecture.co.uk

46 Tudor Gardens  
Stony Stratford  
MK11 1HX