



GENERAL NOTES:


do not scale off this drawing, figured dimensions shown to be used for setting out.
all dimensions to be checked on site, any discrepancy to be reported to architect
all works to be carried out in strict accordance with current Building Regulations requirements and legislation

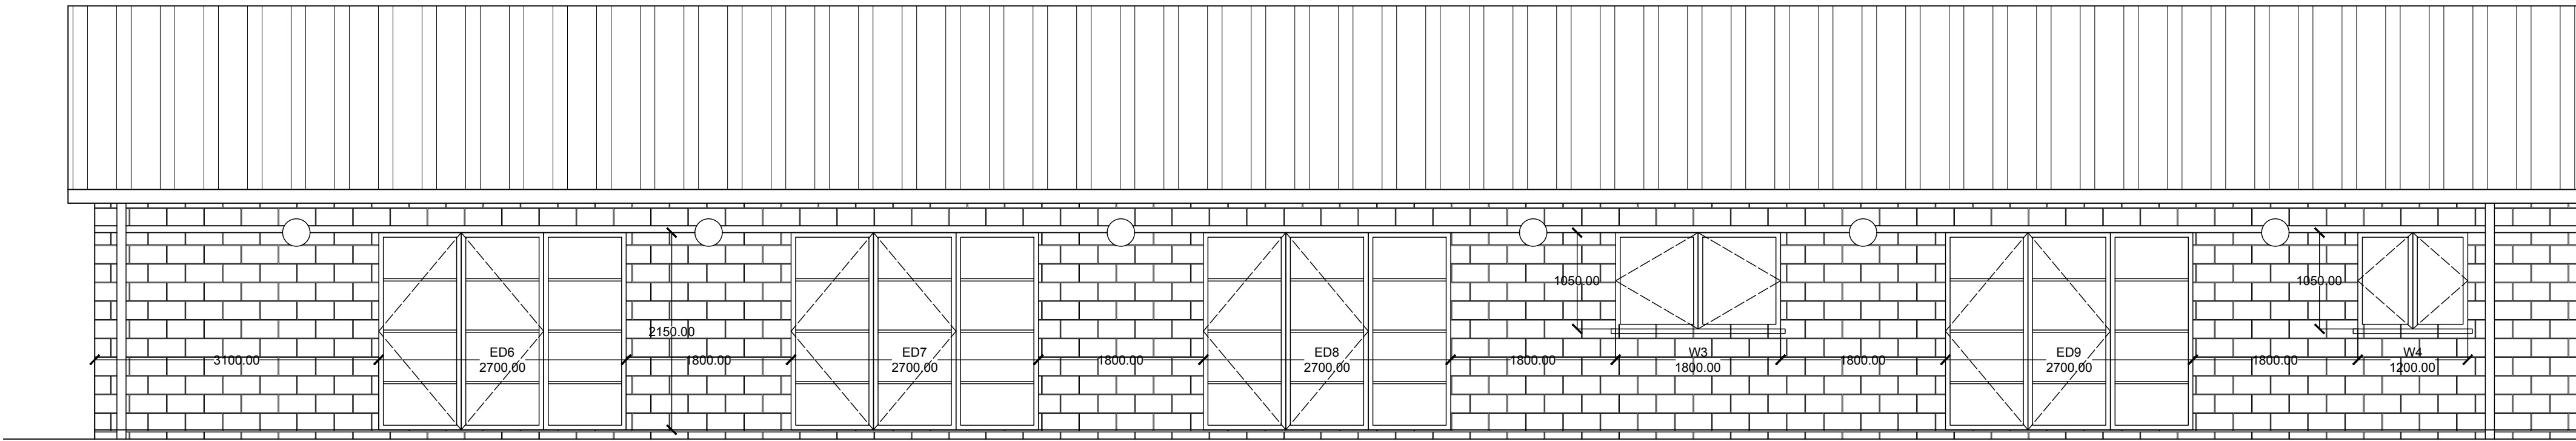


PROPOSED WEST ELEVATION OF NEW WING 1:50

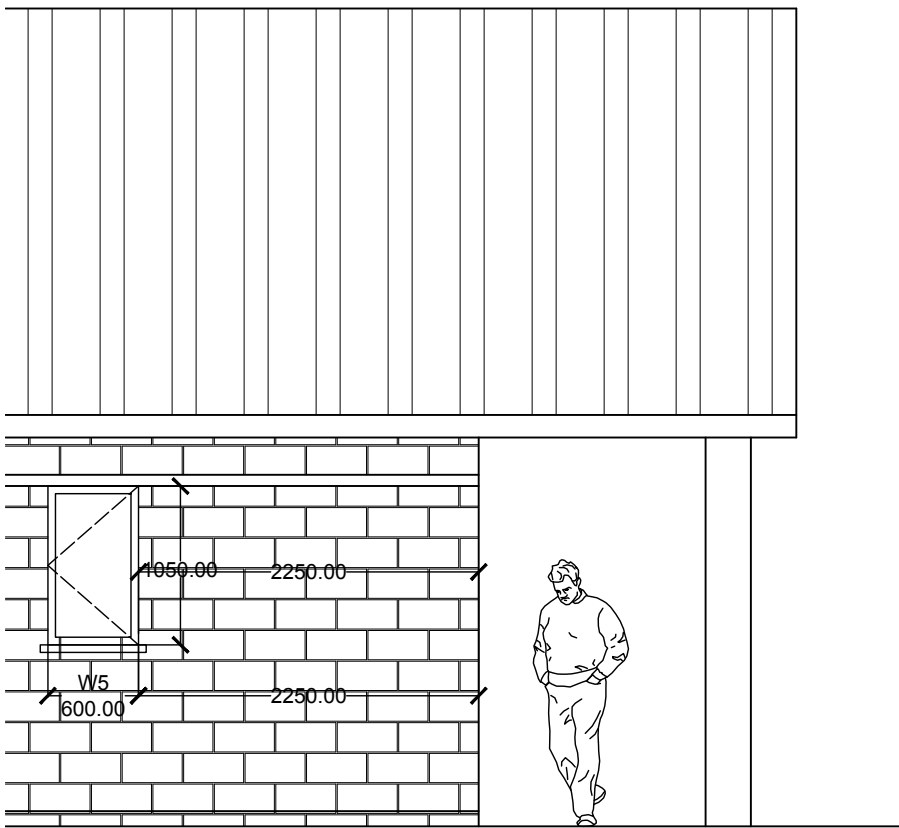


PROPOSED NORTH WEST ELEVATION OF NEW WING 1:50

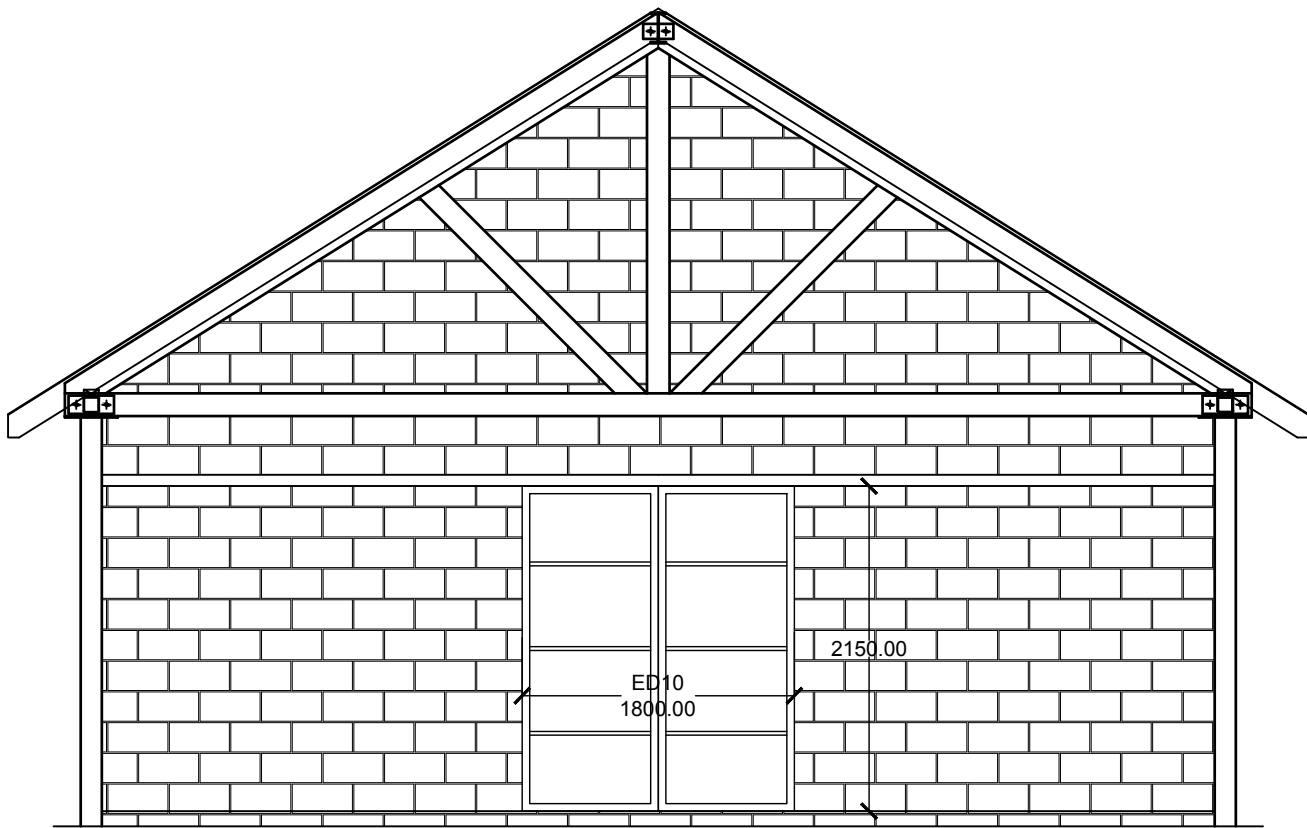


PROPOSED SOUTH WEST ELEVATION OF NEW WING 1:50

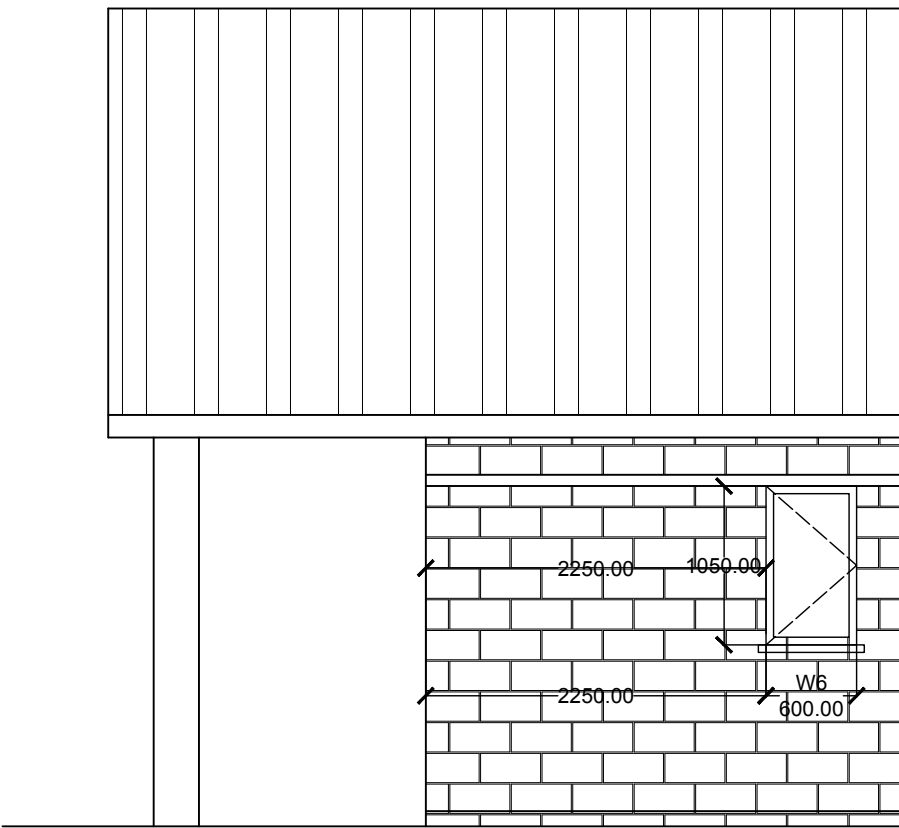

PROPOSED SOUTH EAST ELEVATION OF NEW WING 1:50

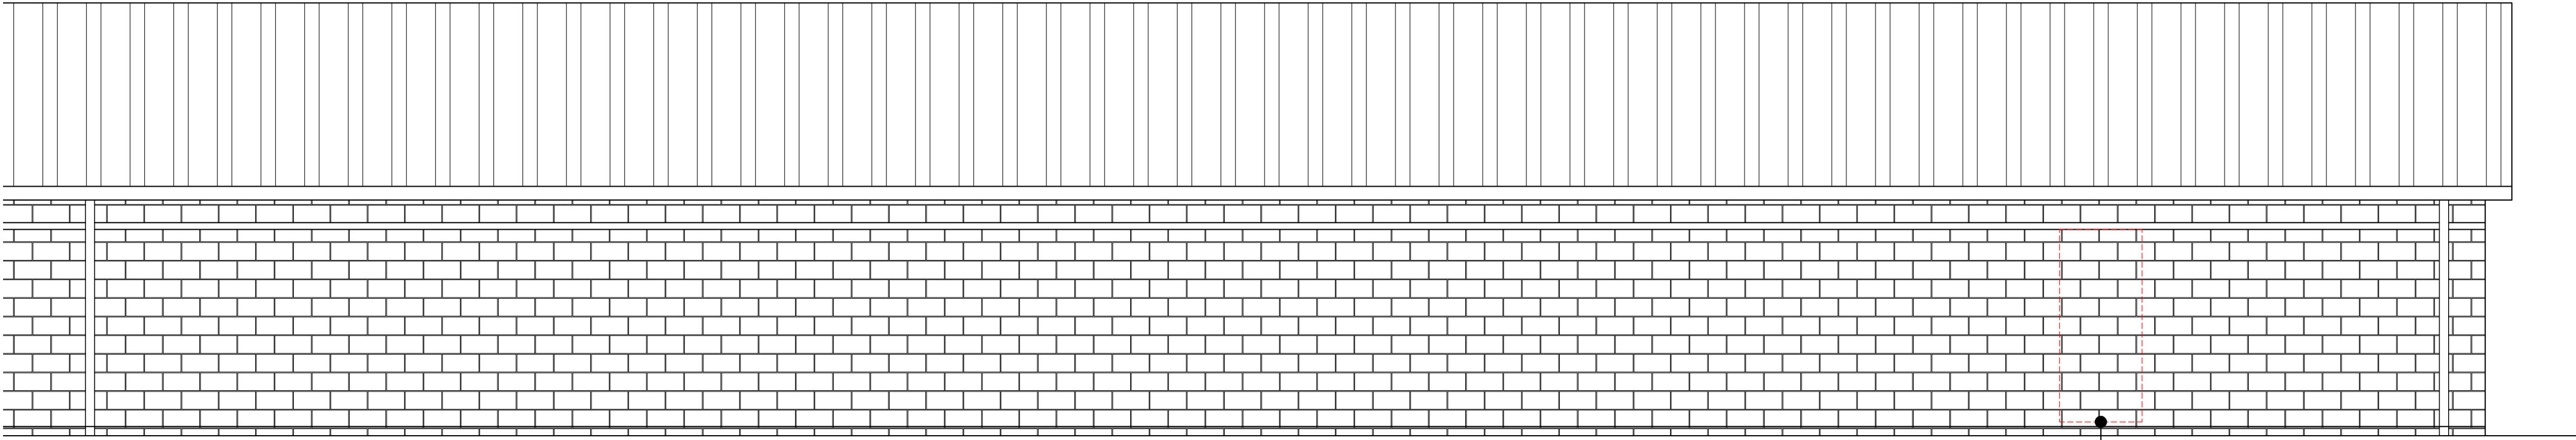


PROPOSED SOUTH ELEVATION OF EXISTING WING 1:50

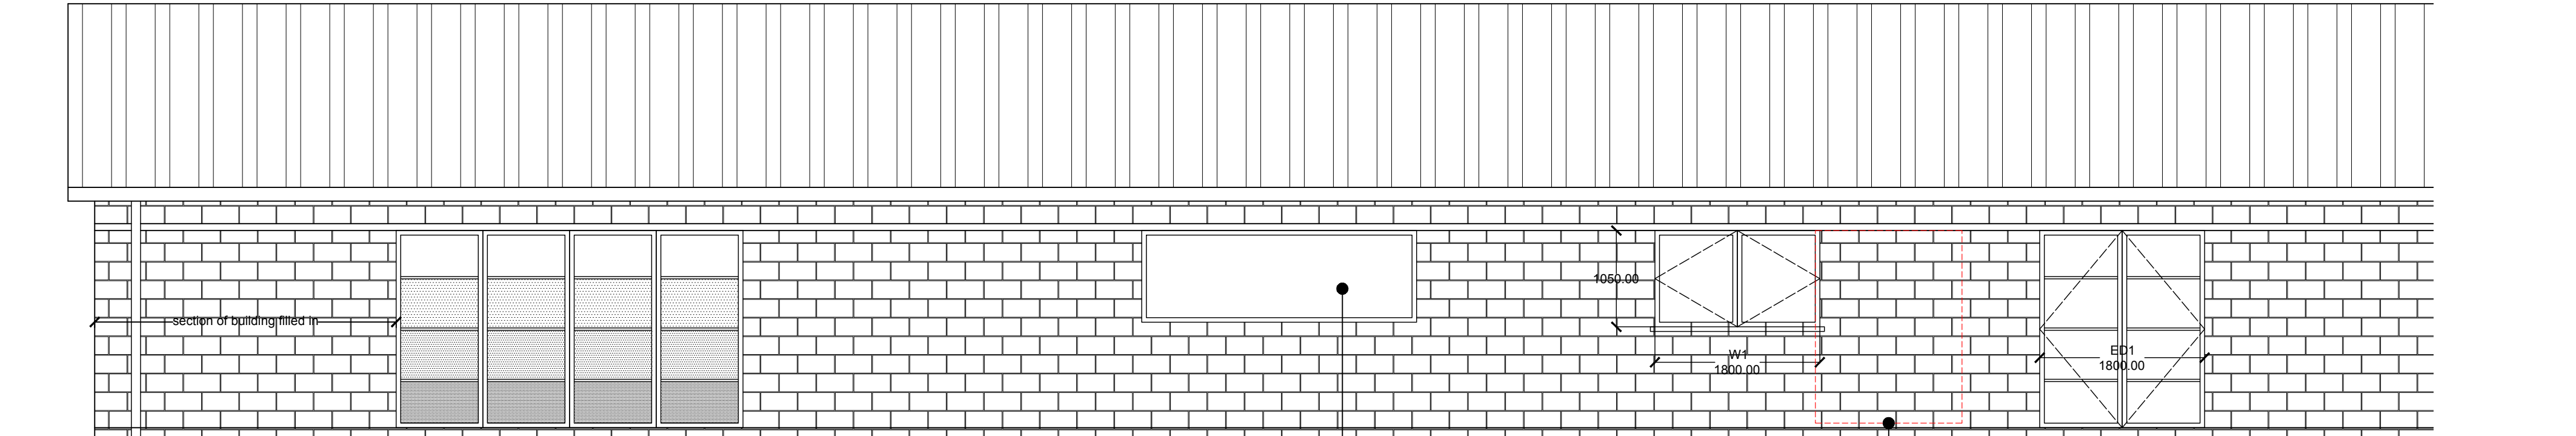


PROPOSED NORTH ELEVATION OF EXISTING WING 1:50

electronic scoreboard
supplied by Cheddar Cricket Club


existing doors blocked up to match
existing walls

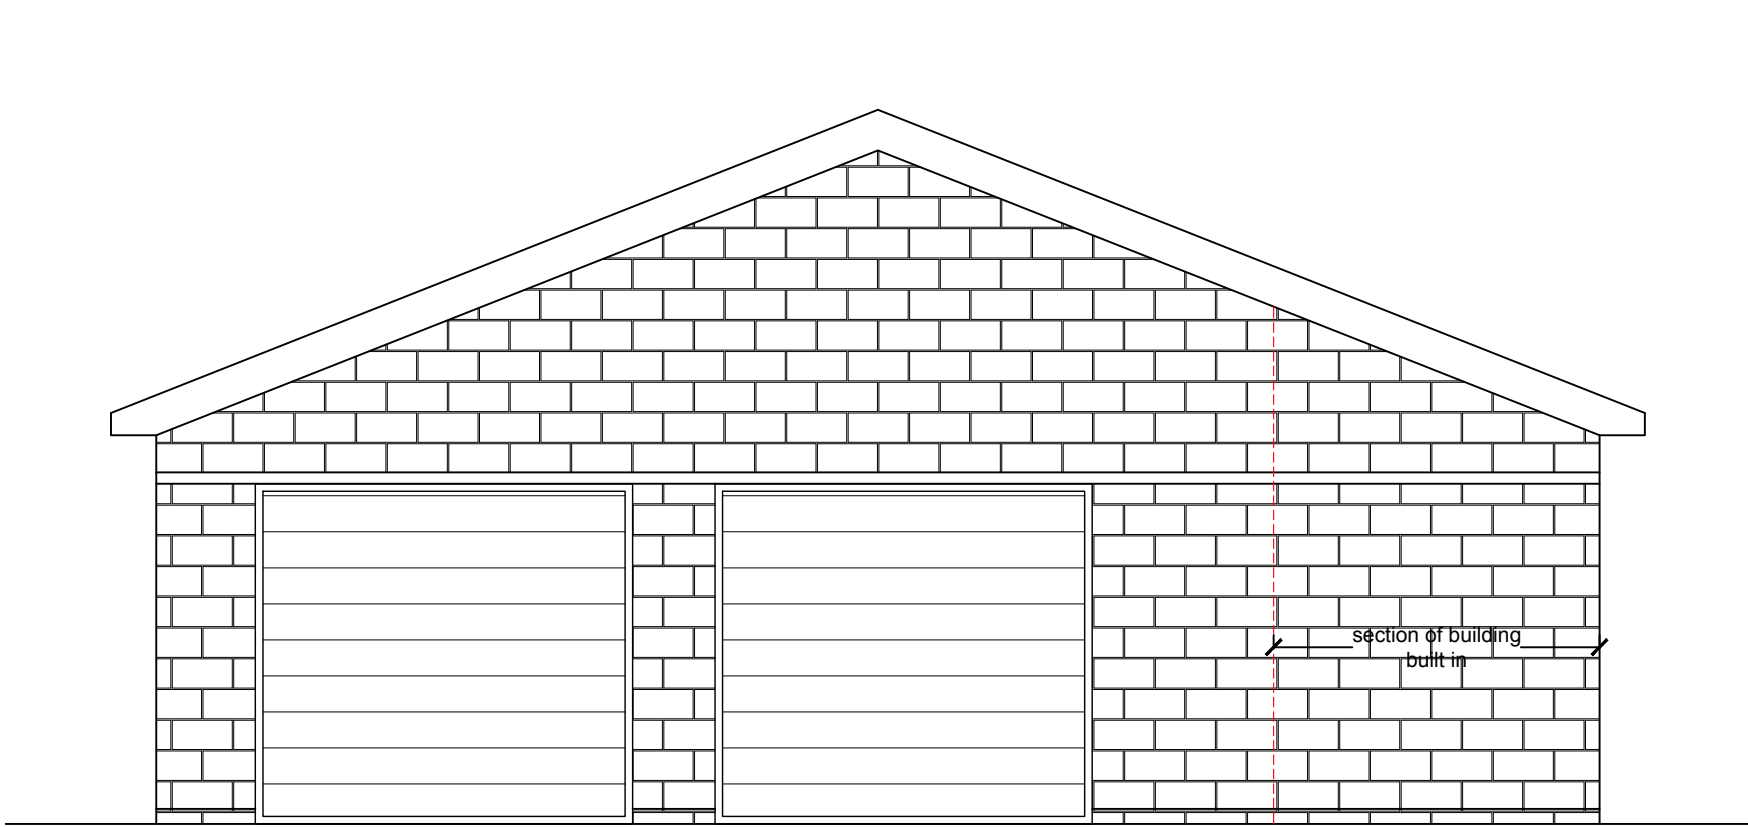

PROPOSED EAST ELEVATION OF EXISTING WING 1:50

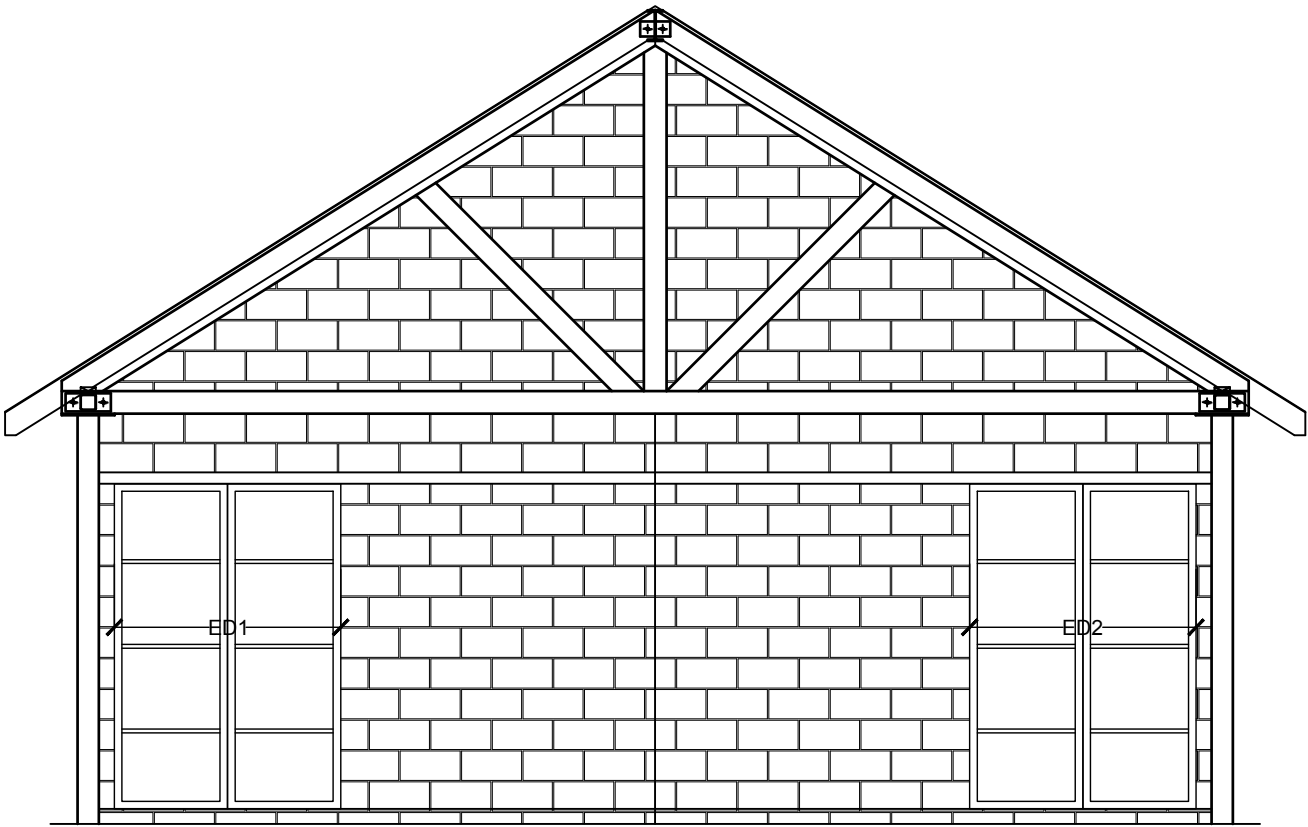

PROPOSED NORTH EAST ELEVATION 1:50

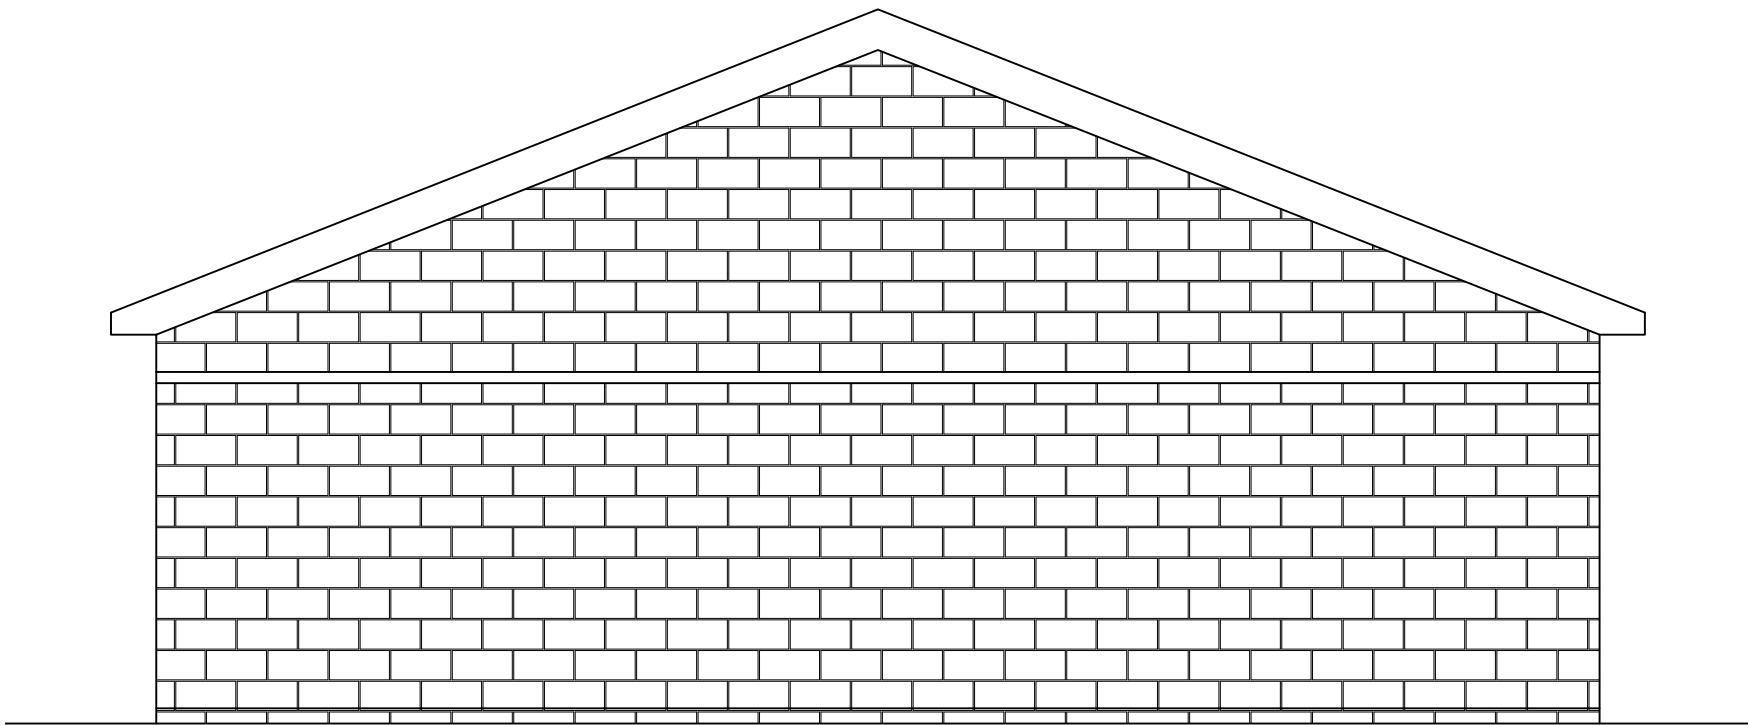

PROPOSED NORTH ELEVATION OF NEW WING 1:50

EXTERNAL DOOR AND WINDOW SCHEDULE -aluminium to match existing doors

number	location	opening	lintol	notes
w1	corridor (old)	1800mm x 1050mm	catnic CG90/100 2100mm long	-
w2	corridor (new)	1800mm x 1050mm	catnic CG90/100 2100mm long	-
w3	kitchen	1800mm x 1050mm	catnic CG90/100 2100mm long	-
w4	meeting	1800mm x 1050mm	catnic CG90/100 2100mm long	-
w6	female wcs	600mm x 1050mm	catnic CG90/100 900mm long	frosted
w7	male wcs	600mm x 1050mm	catnic CG90/100 900mm long	frosted
ed1	corridor (old)	1800mm x 2150mm	catnic CG90/100 2100mm long	-
ed2	corridor (new)	1800mm x 2150mm	catnic CG90/100 2100mm long	-
ed3-8	function room	2700mm x 2150mm	catnic CG90/100 3000mm long	-
ed9	meeting room	2700mm x 2150mm	catnic CG90/100 3000mm long	-
ed10	main entrance	1800mm x 2150mm	catnic CG90/100 2100mm long	-

NOTE - DRAFT DRAWING -
NOT TO BE USED FOR CONSTRUCTION UNTIL
APPROVED BY BUILDING CONTROL AUTHORITY

ROBINSON: BRICE LTD
ARCHITECT & BUILDING CONTRACTORS
COACH HOUSE SHOP
UNION STREET
CHEDDAR
SOMERSET
BS27 3NA
email: robinsonbrice@btinternet.com
www.robinsonbrice.com
TEL: 01934 740209
MOB: 07596 312331

PROJECT
EXTENSION AND ALTERATIONS

AT
CHEDDAR PARISH PAVILION,
SHARPHAM ROAD, CHEDDAR,
SOMERSET

FOR
CHEDDAR PARISH COUNCIL

DRAWING TITLE
PROPOSED ELEVATIONS 1:50 @ A1

DATE
MAY 2019

JOB / DRAWING NO.
488/074 REV -

DO NOT SCALE THIS DRAWING.
ALL DIMENSIONS ARE GIVEN TO BE VERIFIED ON SITE PRIOR TO CONSTRUCTION.
ANY DISCREPANCIES TO BE REPORTED TO THE ARCHITECT.
NO REPRODUCTION OF THIS DRAWING OR PART THEREOF CAN BE CARRIED
OUT WITHOUT WRITTEN PERMISSION OF ROBINSON: BRICE LTD