


NOTE:
Drawings to be used for planning application only.
Do not scale from these drawings.



KEY:

- Existing building fabric.
- Proposed building fabric.

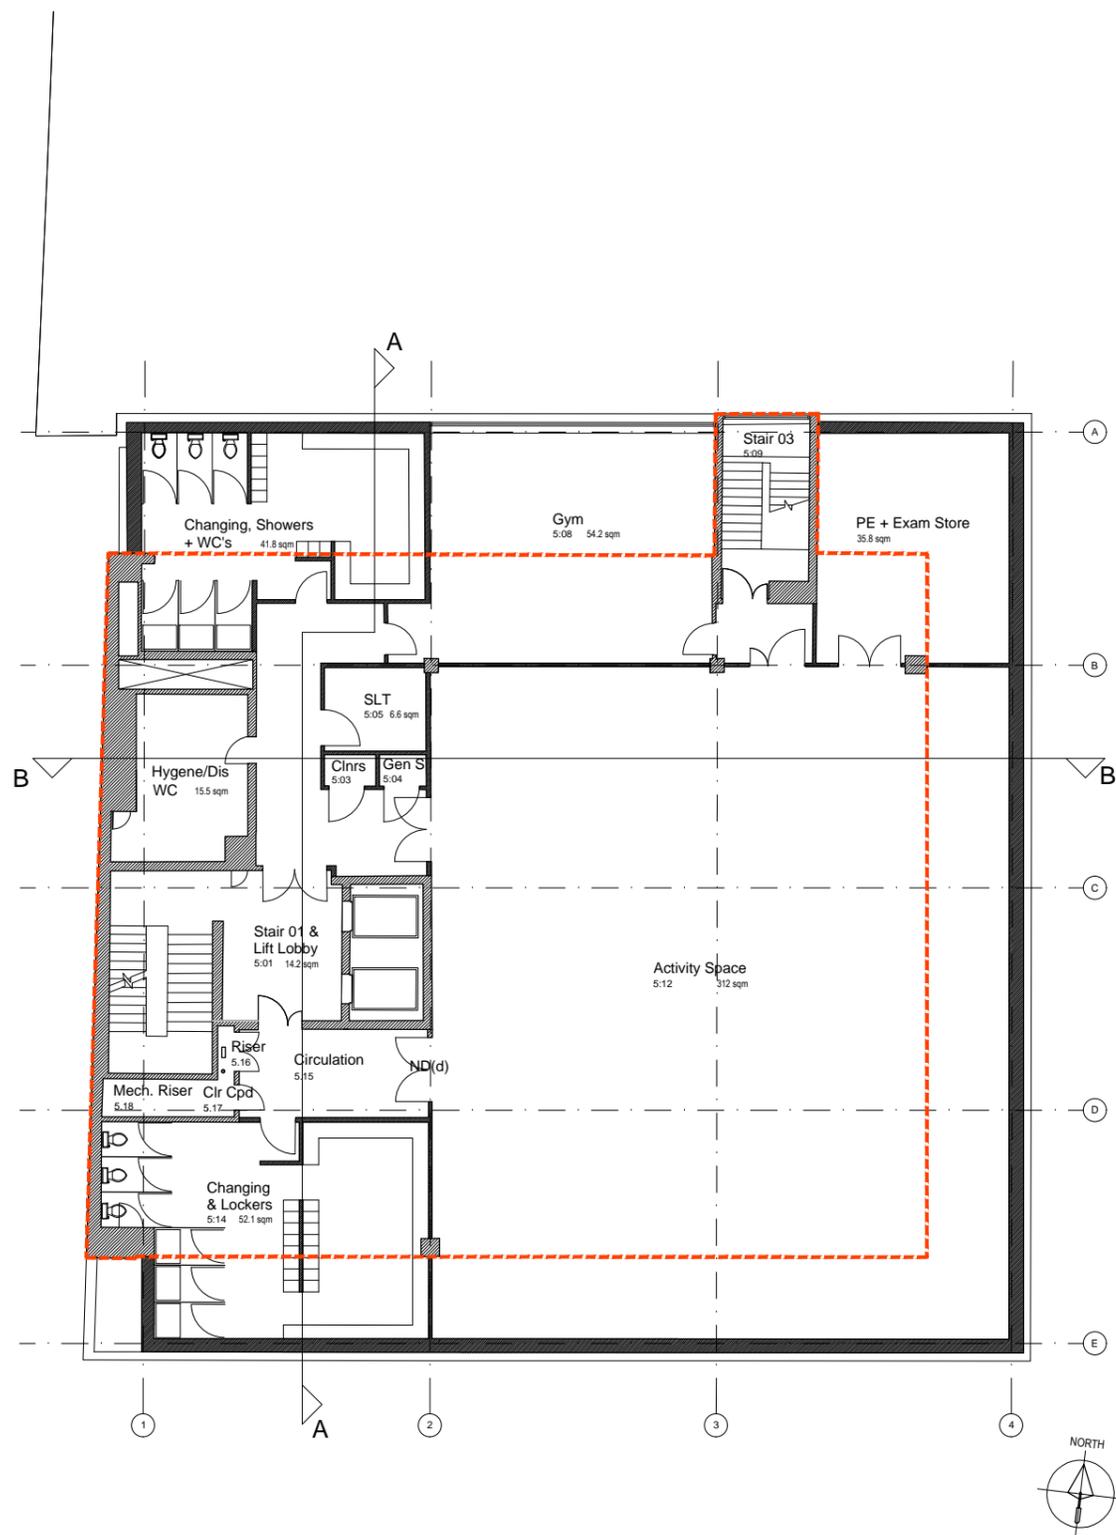


Proposed Fifth Floor Plan

1:100 @ A1
1:200 @ A3

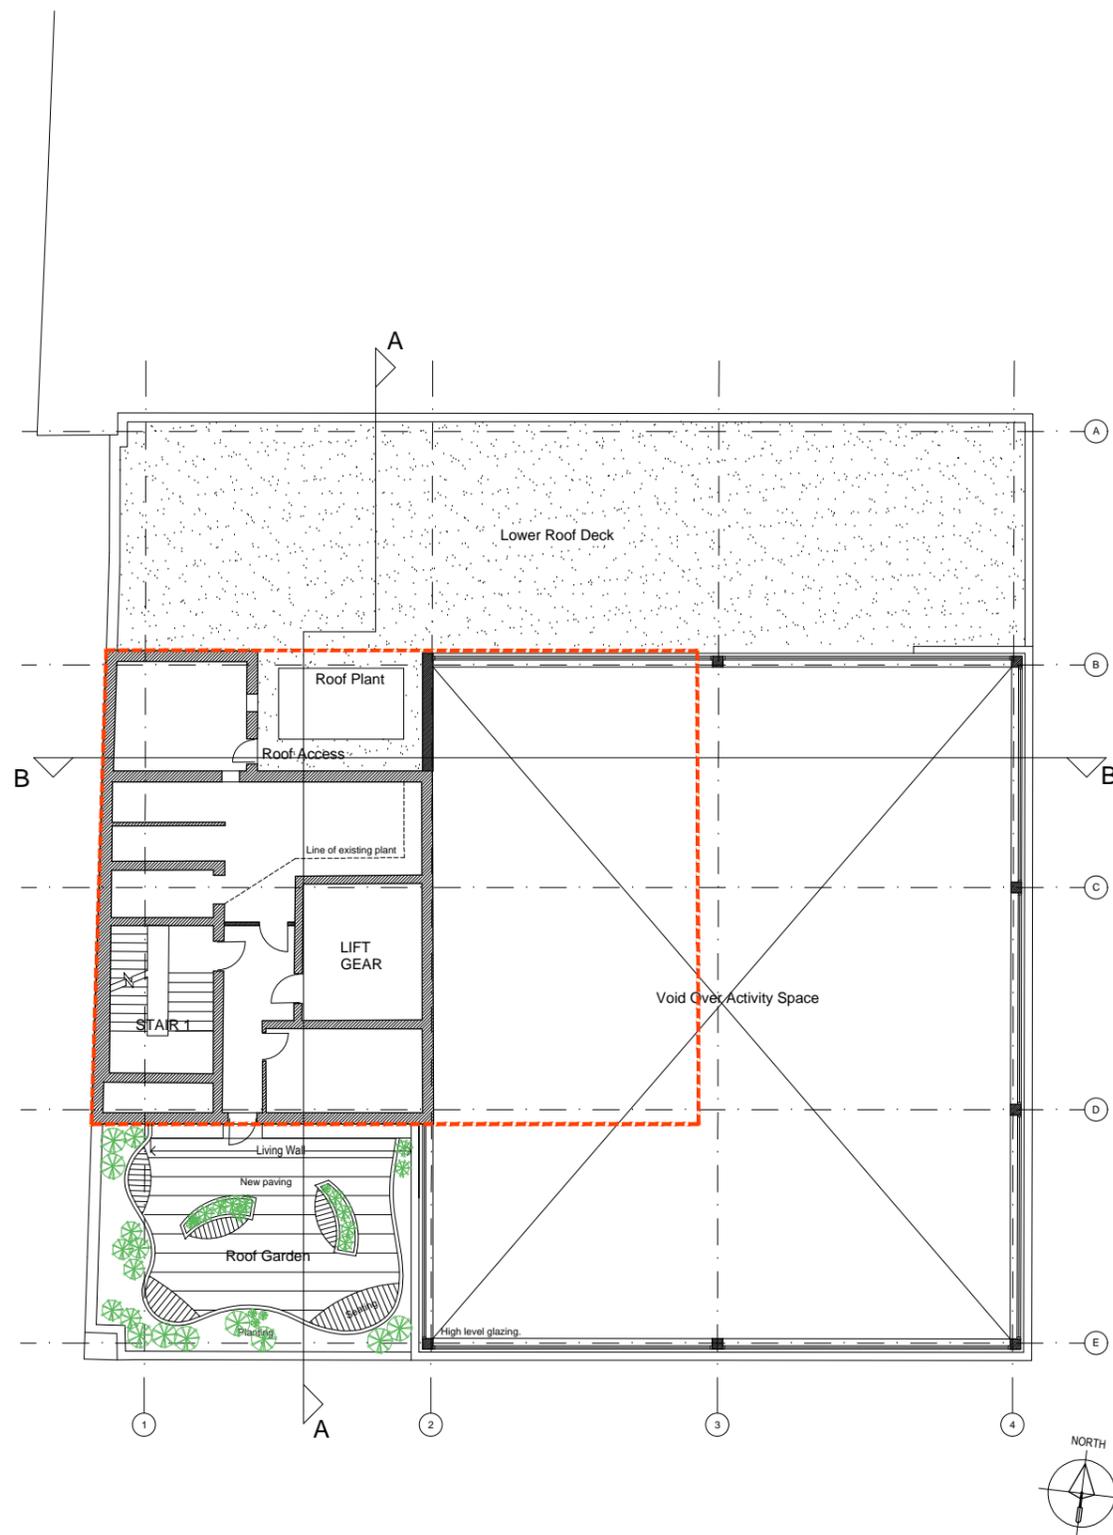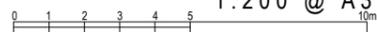

Proposed Sixth Floor Plan

1:100 @ A1
1:200 @ A3

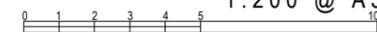

--- Outline of extent of existing built area.

REV C: Additional detail added to roof garden for planning application. JP | 06/10/15

REV B: Wall hatch amended to indicate existing + proposed building fabric for planning application. JP | 05/10/15

REV A: Drawing amended for planning application. IG+JP | 25/09/15

PLANNING ONLY



DRAWING NUMBER 00-13 REVISION C

PROJECT NUMBER 303/002

CLIENT LONDON ENTERPRISE ACADEMY

PROJECT
EXTENSION + ALTERATIONS TO ANEURIN BEVAN HOUSE
81-91 COMMERCIAL ROAD
LONDON
E1 1RD

DRAWING
PROPOSED FIFTH + SIXTH FLOOR PLANS

SCALE 1:200 @ A3 DATE AUG 15
DRAWN HH/IG CHECKED RA



ARCHITECTS
INTERIOR DESIGNERS
BUILDING SURVEYORS
EXPERT WITNESS

WHARFEDALE HOUSE
50a THE GROVE ILKLEY LS29 9EE
TEL : + 44 (0) 1943 816 489
FAX : + 44 (0) 1943 817 488