




ELEVATION A

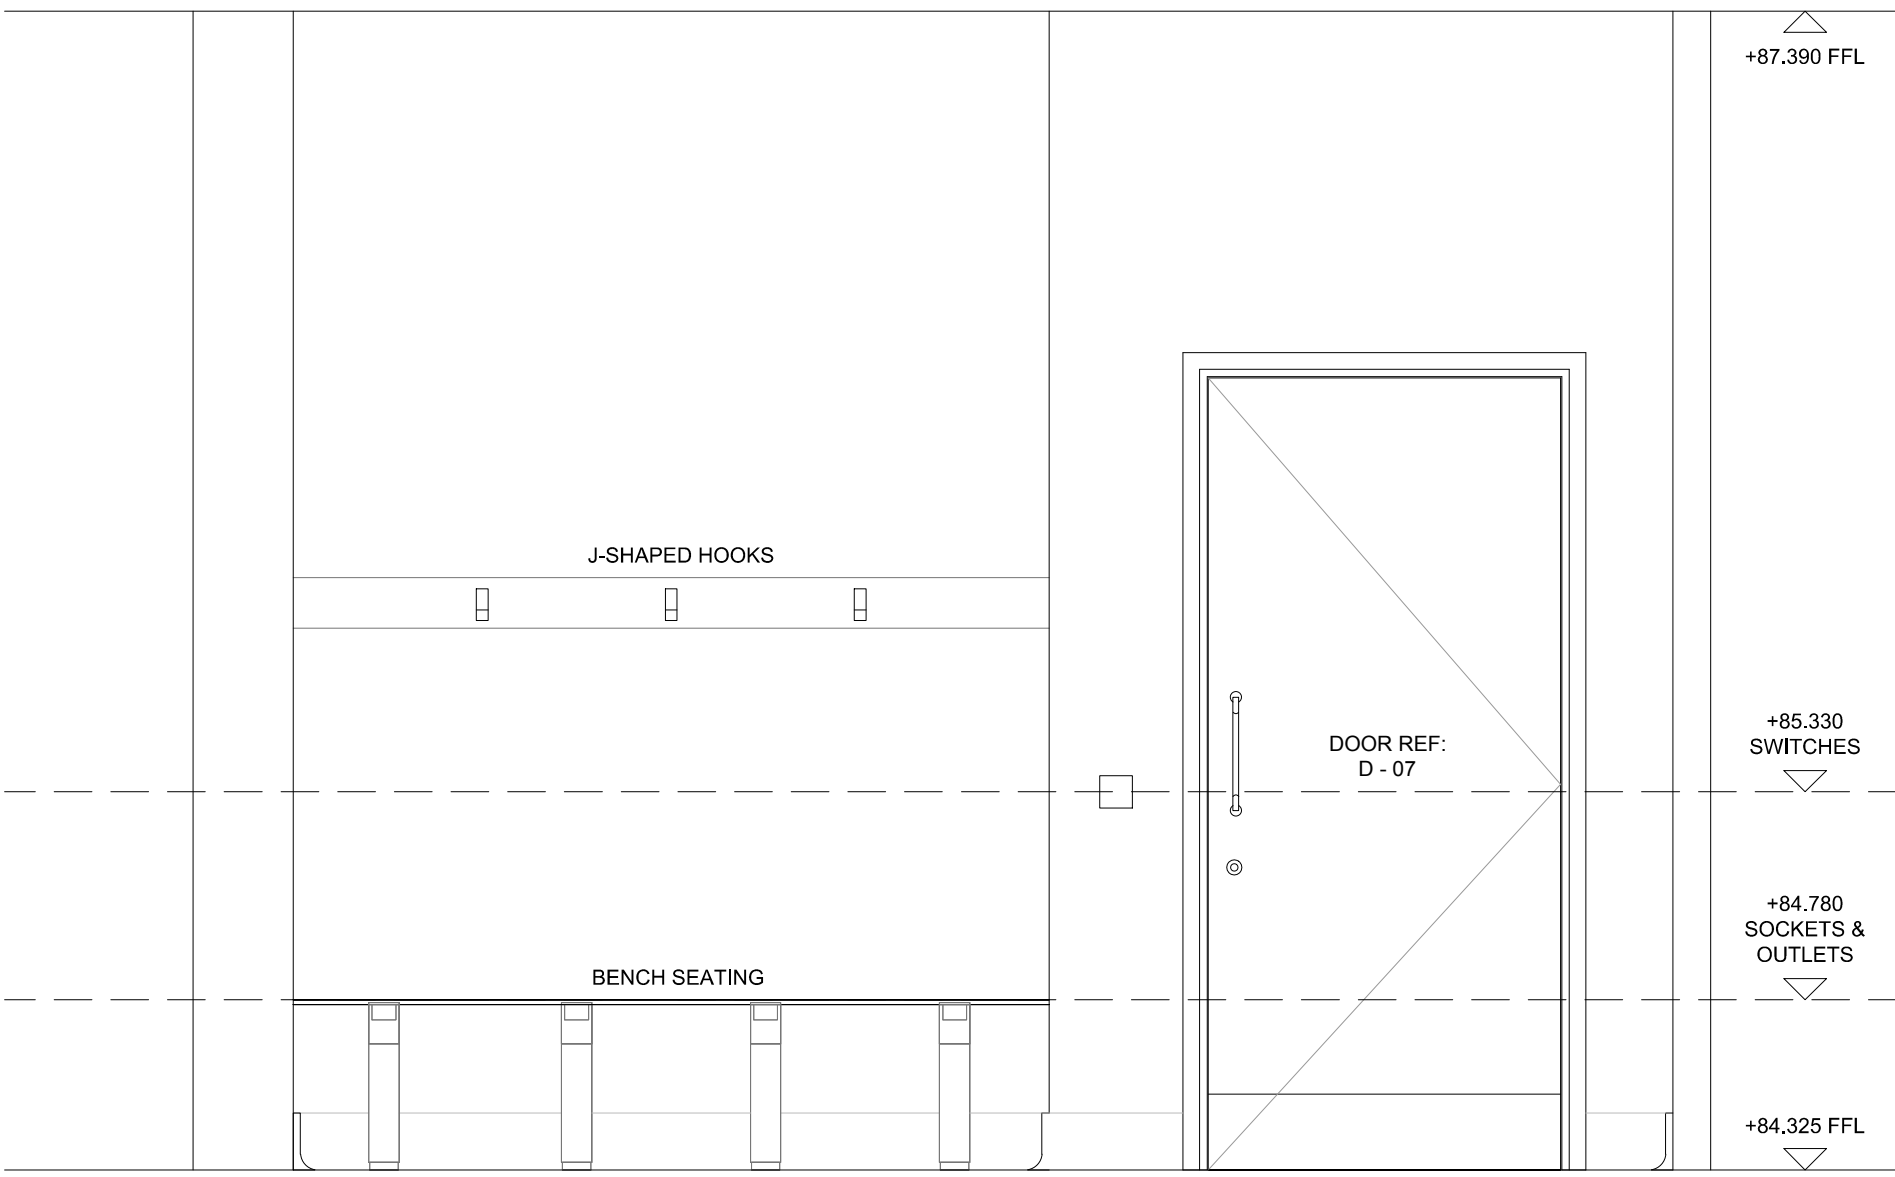


ELEVATION B

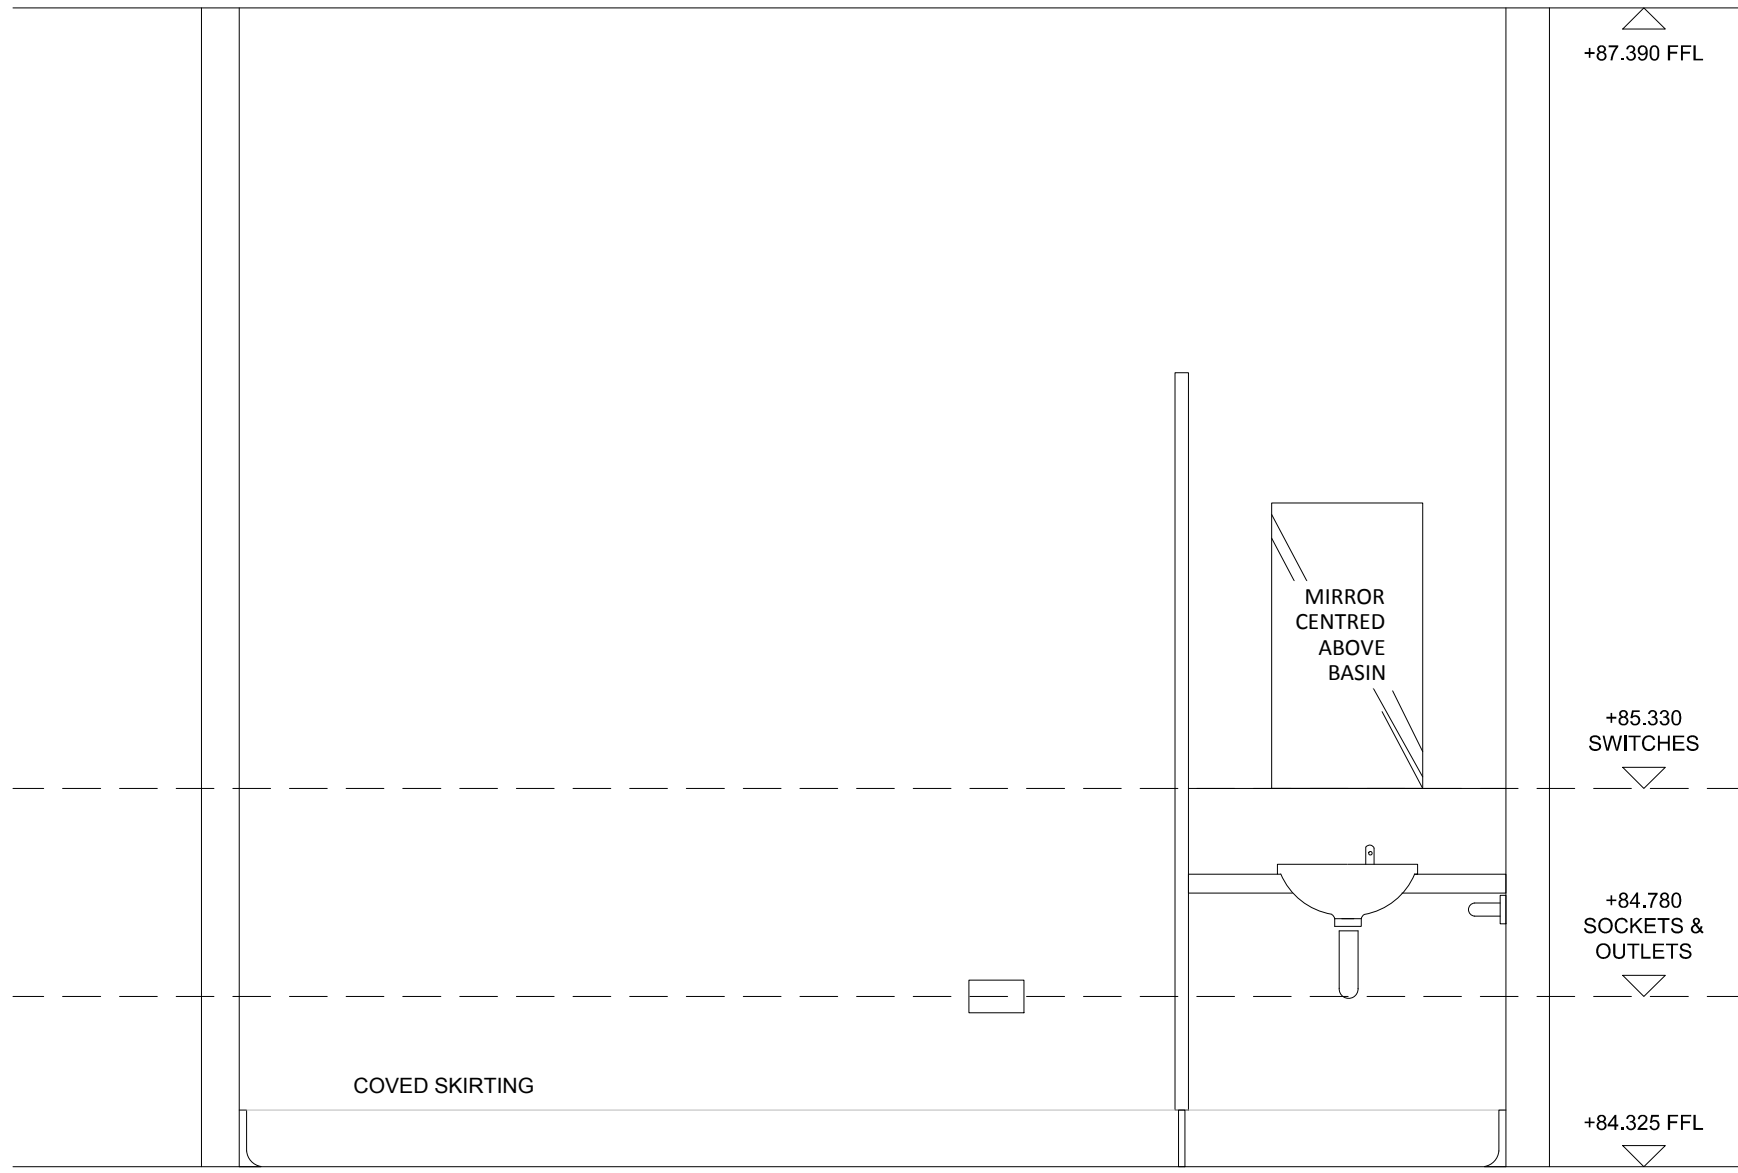

ELEVATION C

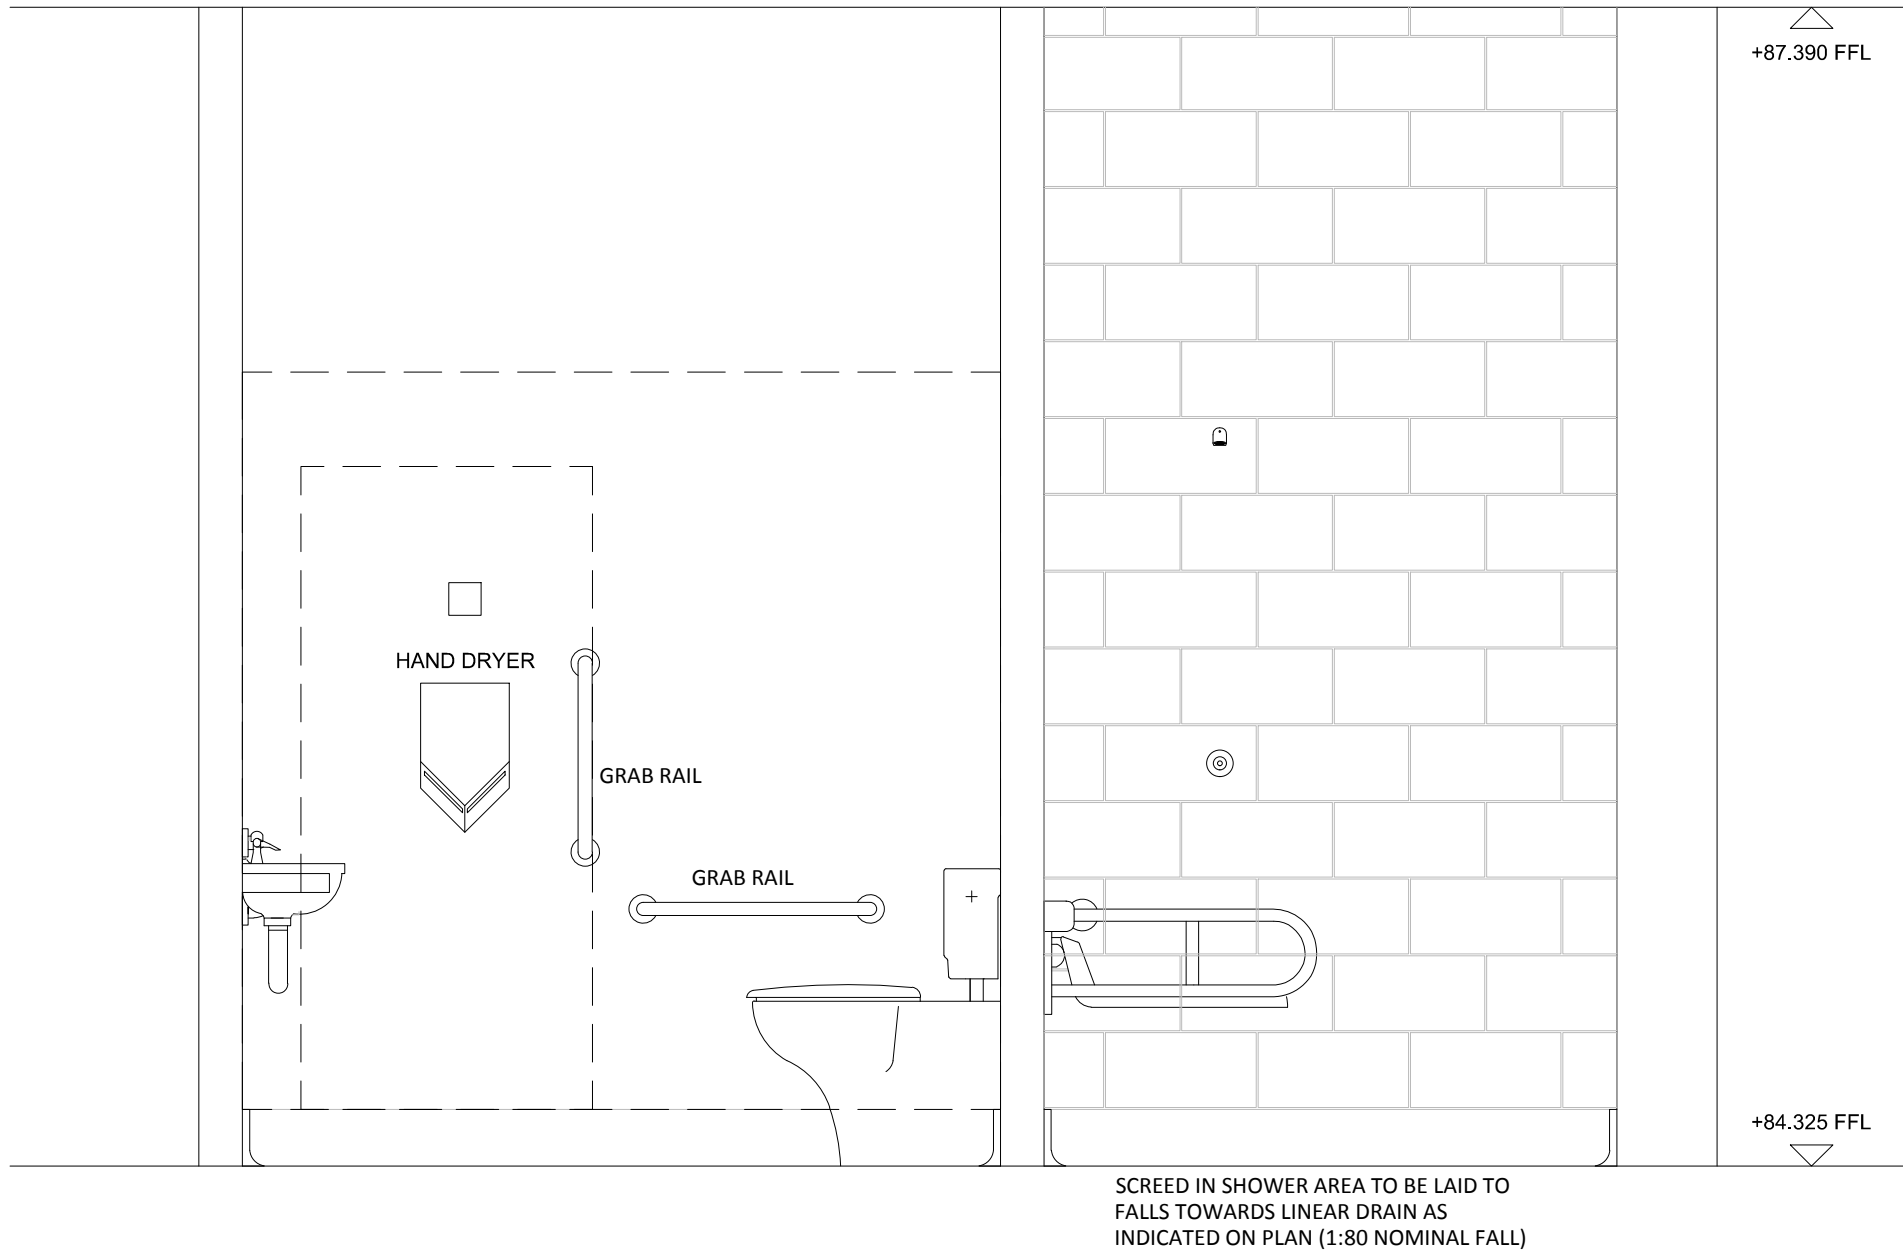

ELEVATION D

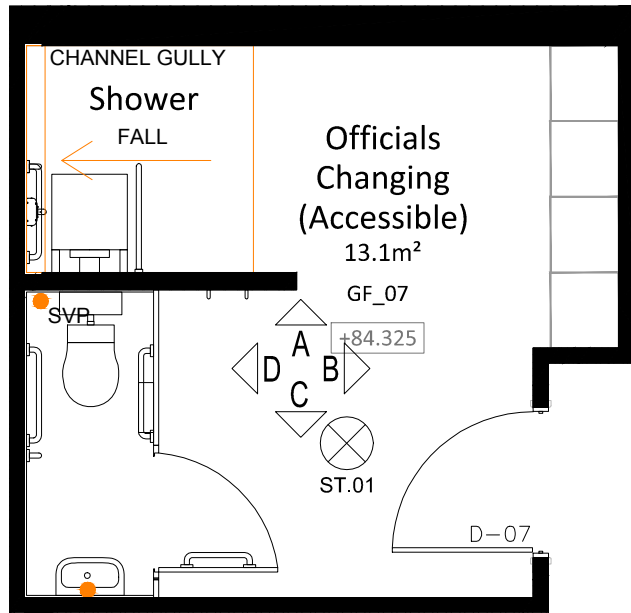

FLOOR PLAN - 1:50

**NOTE:**

FOR DRAINAGE RUNS, REFER TO DRAWING 110 (DETAILED GROUND FLOOR PLAN)

LOCKERS REQUIRED TO ALL CHANGING AREAS - REFER TO SPEC FOR DETAILS.

FINAL NUMBER & POSITIONS TBC

TO BE READ IN CONJUNCTION WITH ROOM DATA SHEETS, SPECIALIST INFO AND OUTLINE SPECIFICATION

HOOKS TO BE INSTALLED TO MANUFACTURERS DETAILS

FOR TENDER			
REV	DATE	NOTE	BY

Project

LEMSFORD VILLAGE HALL  
BROCKET ROAD  
WELWYN GARDEN CITY  
HERTFORDSHIRE

Title

PROPOSED EXTENSION  
& ALTERATION WORKS  
PROPOSED ELEVATIONS: OFFICIALS  
CHANGING (ACCESSIBLE)

Scale	Date	
1:20 @ A1	MAY 2019	
Drawn	Checked	
RG	AG	
Drawing Number	Revision	
8067_307		