


DO NOT SCALE THIS DRAWING OR INTERROGATE. AUTOCAD DRAWING FILE. CONTRACTORS WILL BE HELD RESPONSIBLE FOR TAKING AND CHECKING ALL CRITICAL DIMENSIONS ON SITE. © CROWTHER ASSOCIATES ARCHITECTS LLP © - ALL RIGHTS RESERVED

rev	date	amendment	dwn	chkd
A	26.05.20	New kitchen-store made smaller and window WG12 omitted	sk	gt
B	18.06.20	Kitchen window WG15 shown - existing to be re-used, as clients instruction	gt	gt
T2	16.07.20	Note added ref ex. toilet windows to be replaced as per new type	gt	gt








Rev.T2:
WG.19 and WG.20, not drawn, are replacement windows to existing toilets, as per new windows in material, colour and top hung operation, with all U value, safety and restrictor features, fitted to existing opening. To be measured and confirmed on site prior to ordering. Both are to be obscure glazed in large Flemish pattern. See existing elevations

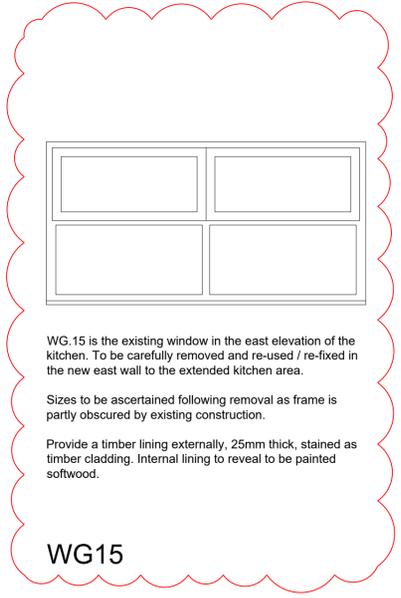

WG.15 is the existing window in the east elevation of the kitchen. To be carefully removed and re-used / re-fixed in the new east wall to the extended kitchen area.

Sizes to be ascertained following removal as frame is partly obscured by existing construction.

Provide a timber lining externally, 25mm thick, stained as timber cladding. Internal lining to reveal to be painted softwood.

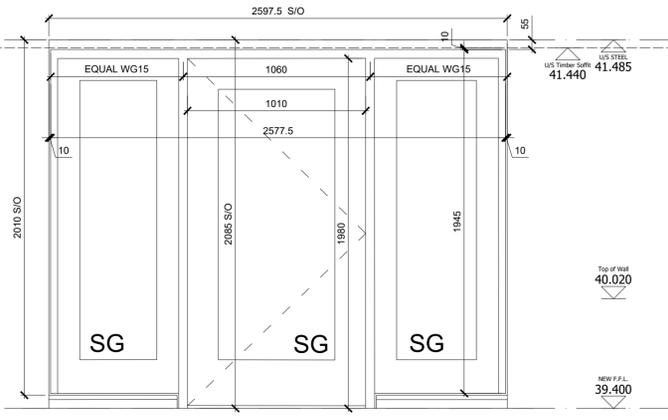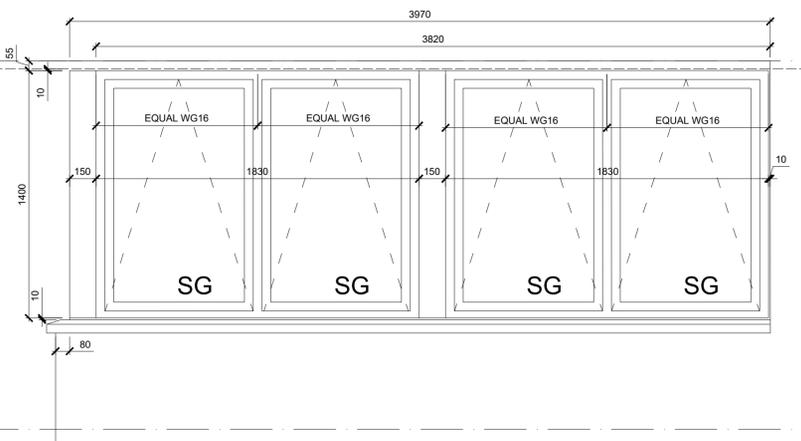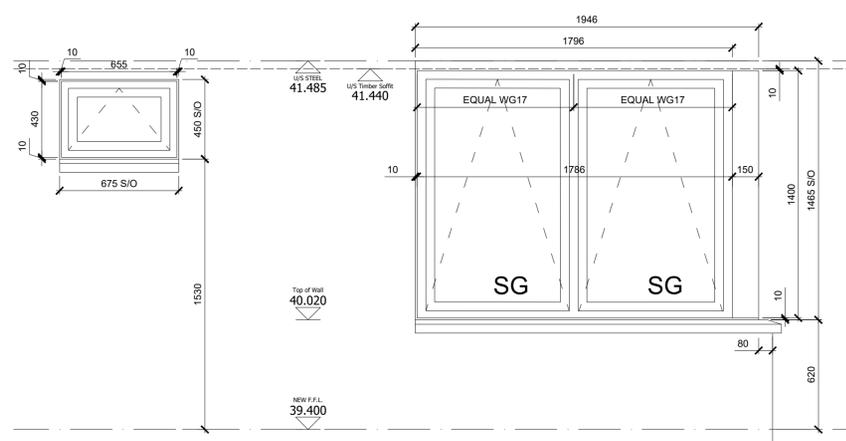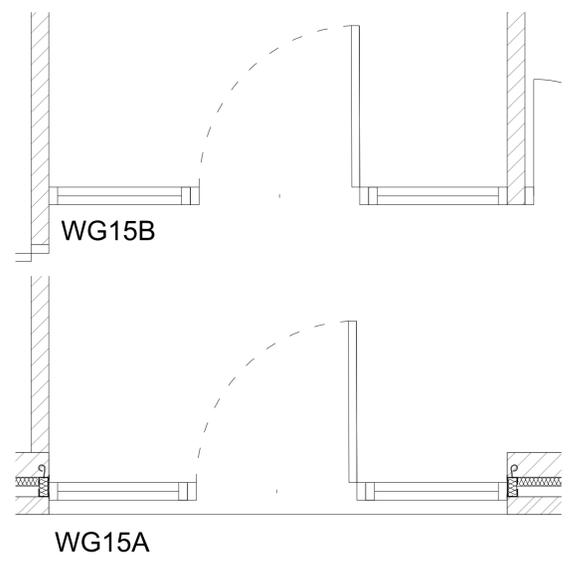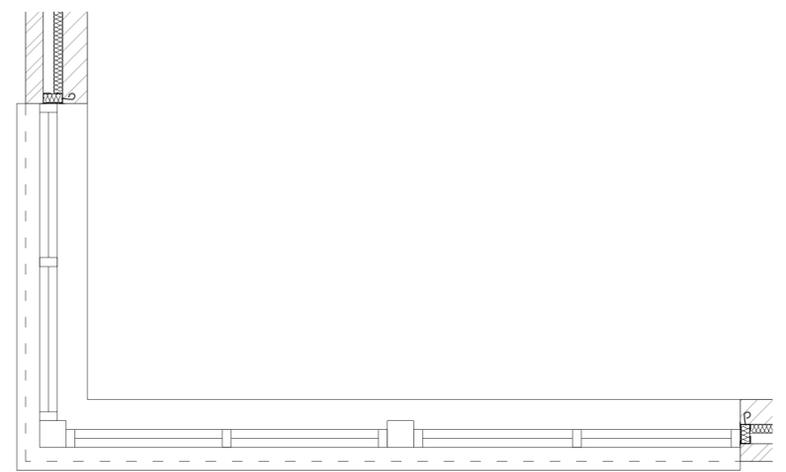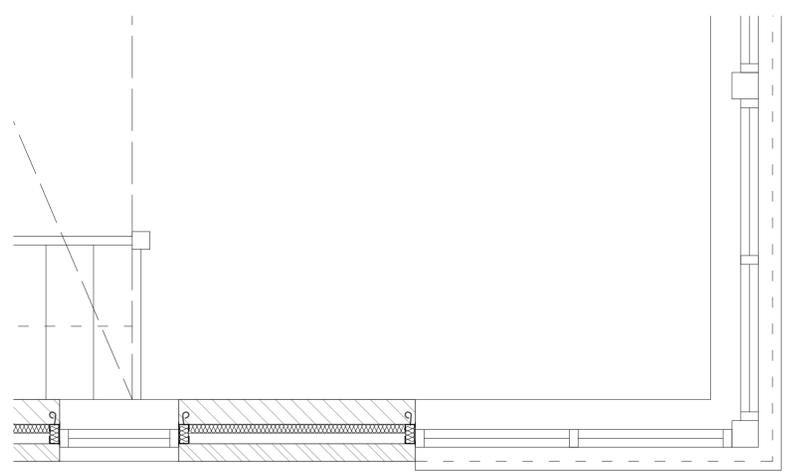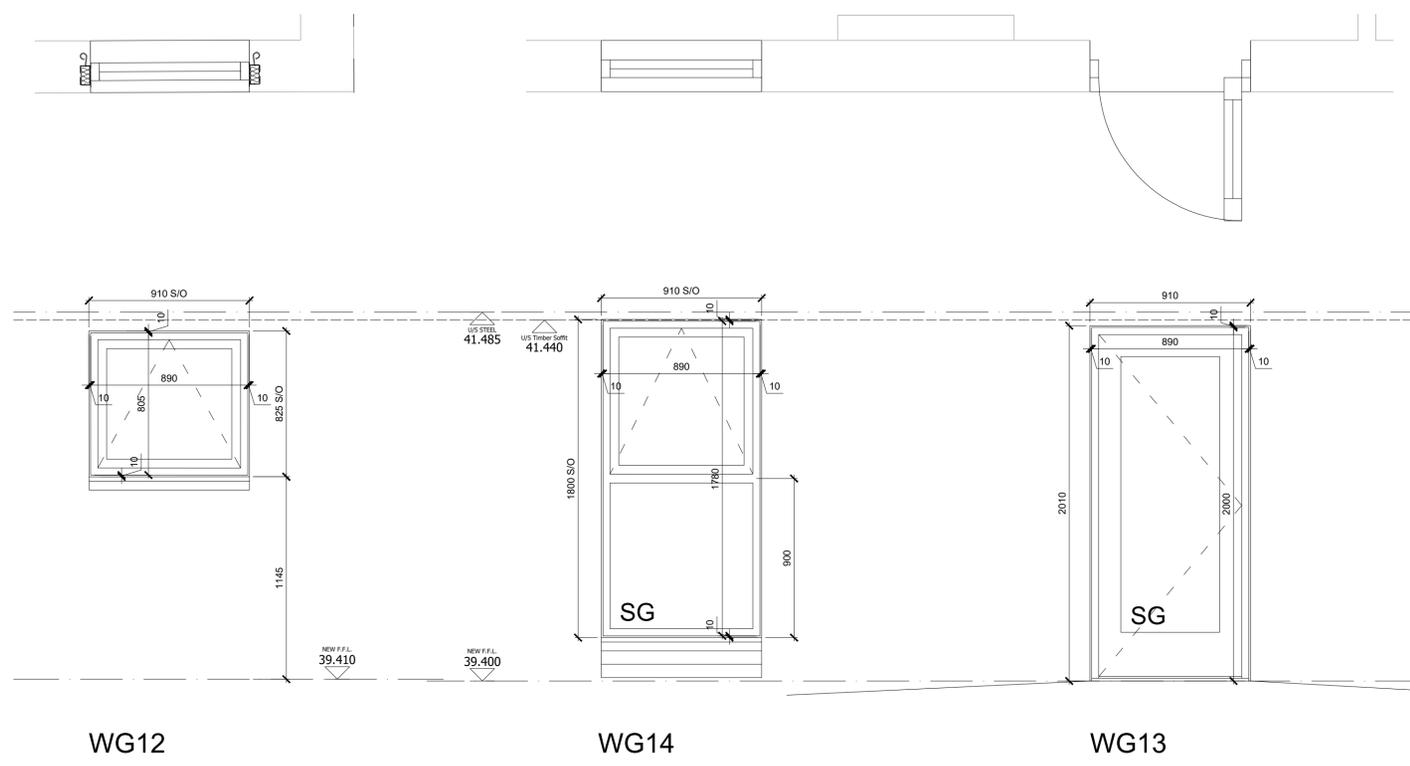

CROWTHER ASSOCIATES
ARCHITECTS

CROWTHER ASSOCIATES ARCHITECTS LLP
25 PELHAM HOUSE
25 PELHAM SQUARE
BRIGHTON BN14ET
T: 01273 695535
www.crowtherassociates.co.uk

client
Wivelsfield Village Hall

project
Wivelsfield Village Hall
Extensions

drawing
WINDOW SCHEDULE
SHEET 2
WG12-15B

date
May 2020

scale
1:20 @ A1

dwn
CAD

chkd
gt

status

TENDER

job no	dwg no	revision
C-1732 (31)002		T2