


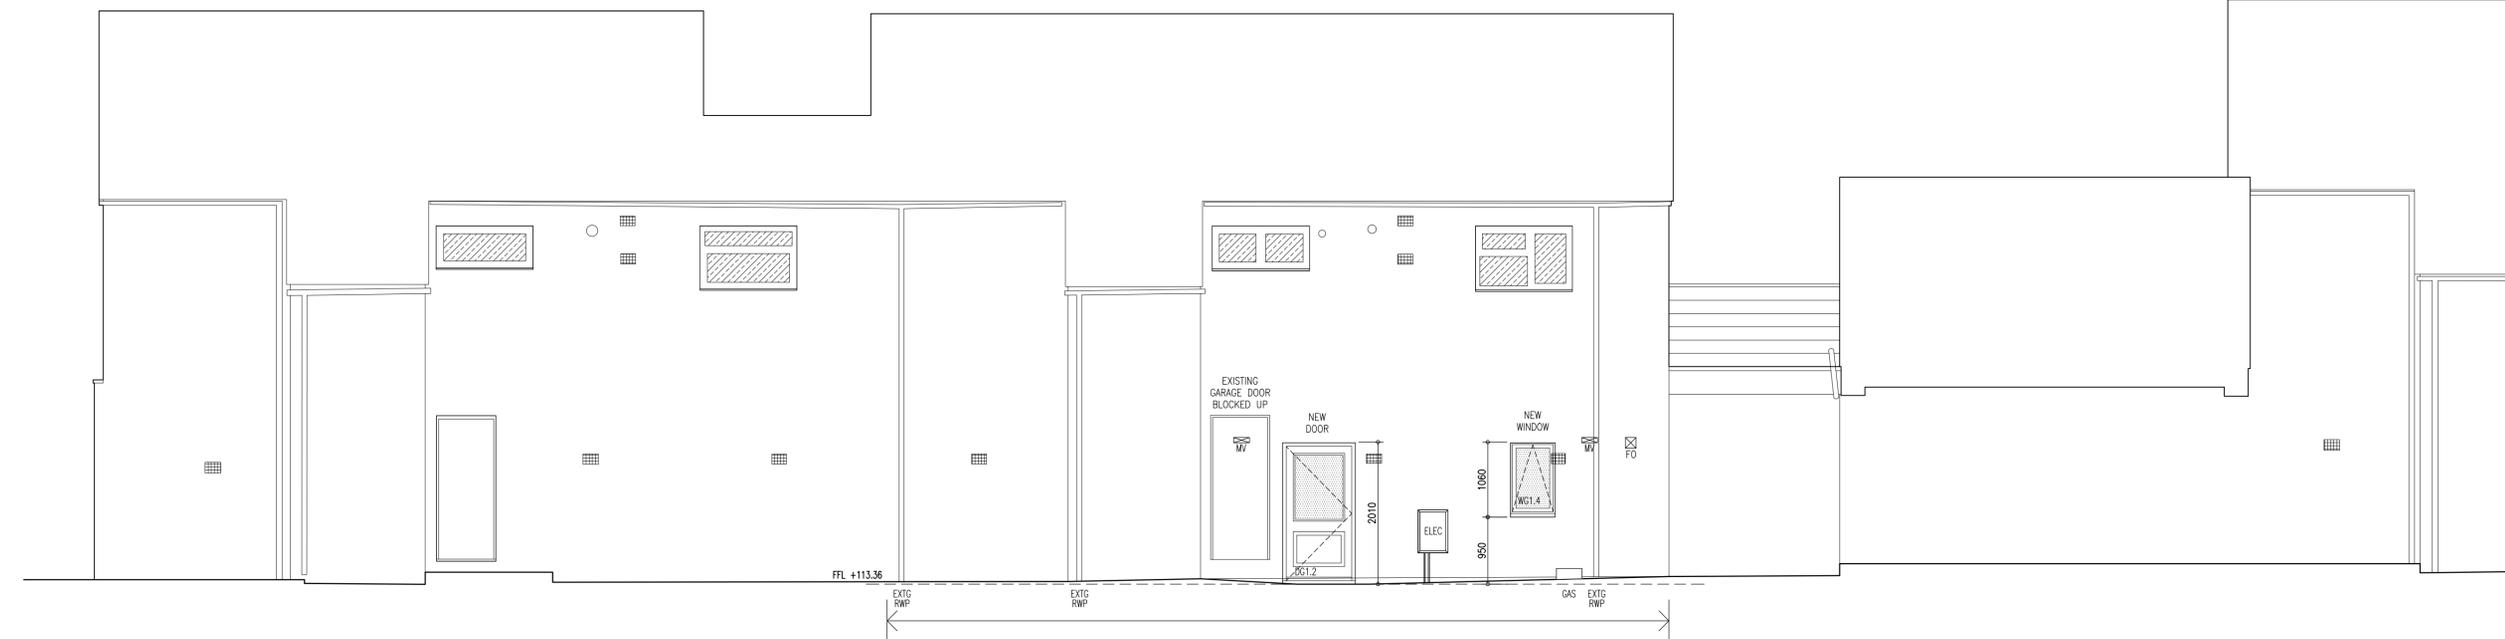

FRONT ELEVATION  
1 BED / 1 PERSON FLAT  
(GARAGES F1-11)



REAR ELEVATION  
(GARAGES F1-11)

ELEVATION LEGEND

-  SAFETY GLAZING
-  OBSCURE GLAZING
-  SOIL VENT PIPE EXTRACT
-  BOILER FLUE OUTLET
-  MECHANICAL EXTRACT

SECURED BY DESIGN NOTES:

- ALL GLAZING MUST BE LAMINATED TO A MIN. BS EN 356:2000 CLASS 1A
- ALL WINDOW / DOOR UNITS TO BE PERMANENTLY MARKED WITH COMPLIANCE STANDARDS AS REQUIRED BY THE APPROPRIATE REGULATIONS
- ALL WINDOWS / DOORS TO BE CERTIFIED TO BS PAS24:2016

1:50	0	0.5	1	2	2.5m
B	12.02.19	NOTE ADDED ON REAR ELEVATION			
A	12.11.18	SBD INFORMATION INCORPORATED			
↑ REVISIONS					



**MSQUARE**  
architects Ltd  
LEFFE HOUSE, 27 ABBEY STREET, MARKET HARBOROUGH  
LEICESTERSHIRE, LE16 9AA - TEL. 01858 410915  
[www.msquarearchitects.com](http://www.msquarearchitects.com)

CLIENT	CORBY BOROUGH COUNCIL				
PROJECT	CONVERSION OF GARAGES AT BARNARD, KINGSWOOD, CORBY				
TITLE	COURTYARD No.3 GARAGES F1-11 PROPOSED ELEVATIONS				
DWG No.	CBC	192	WD	321	
DATE	MAY '18	SCALE	1:50 @ A1		
DRAWN	SH	CHECKED	OTM		
Do not scale from this drawing, use dimensions only All discrepancies must be reported to the Architect					
© MSQUARE ARCHITECTS LTD					