



PROPOSED

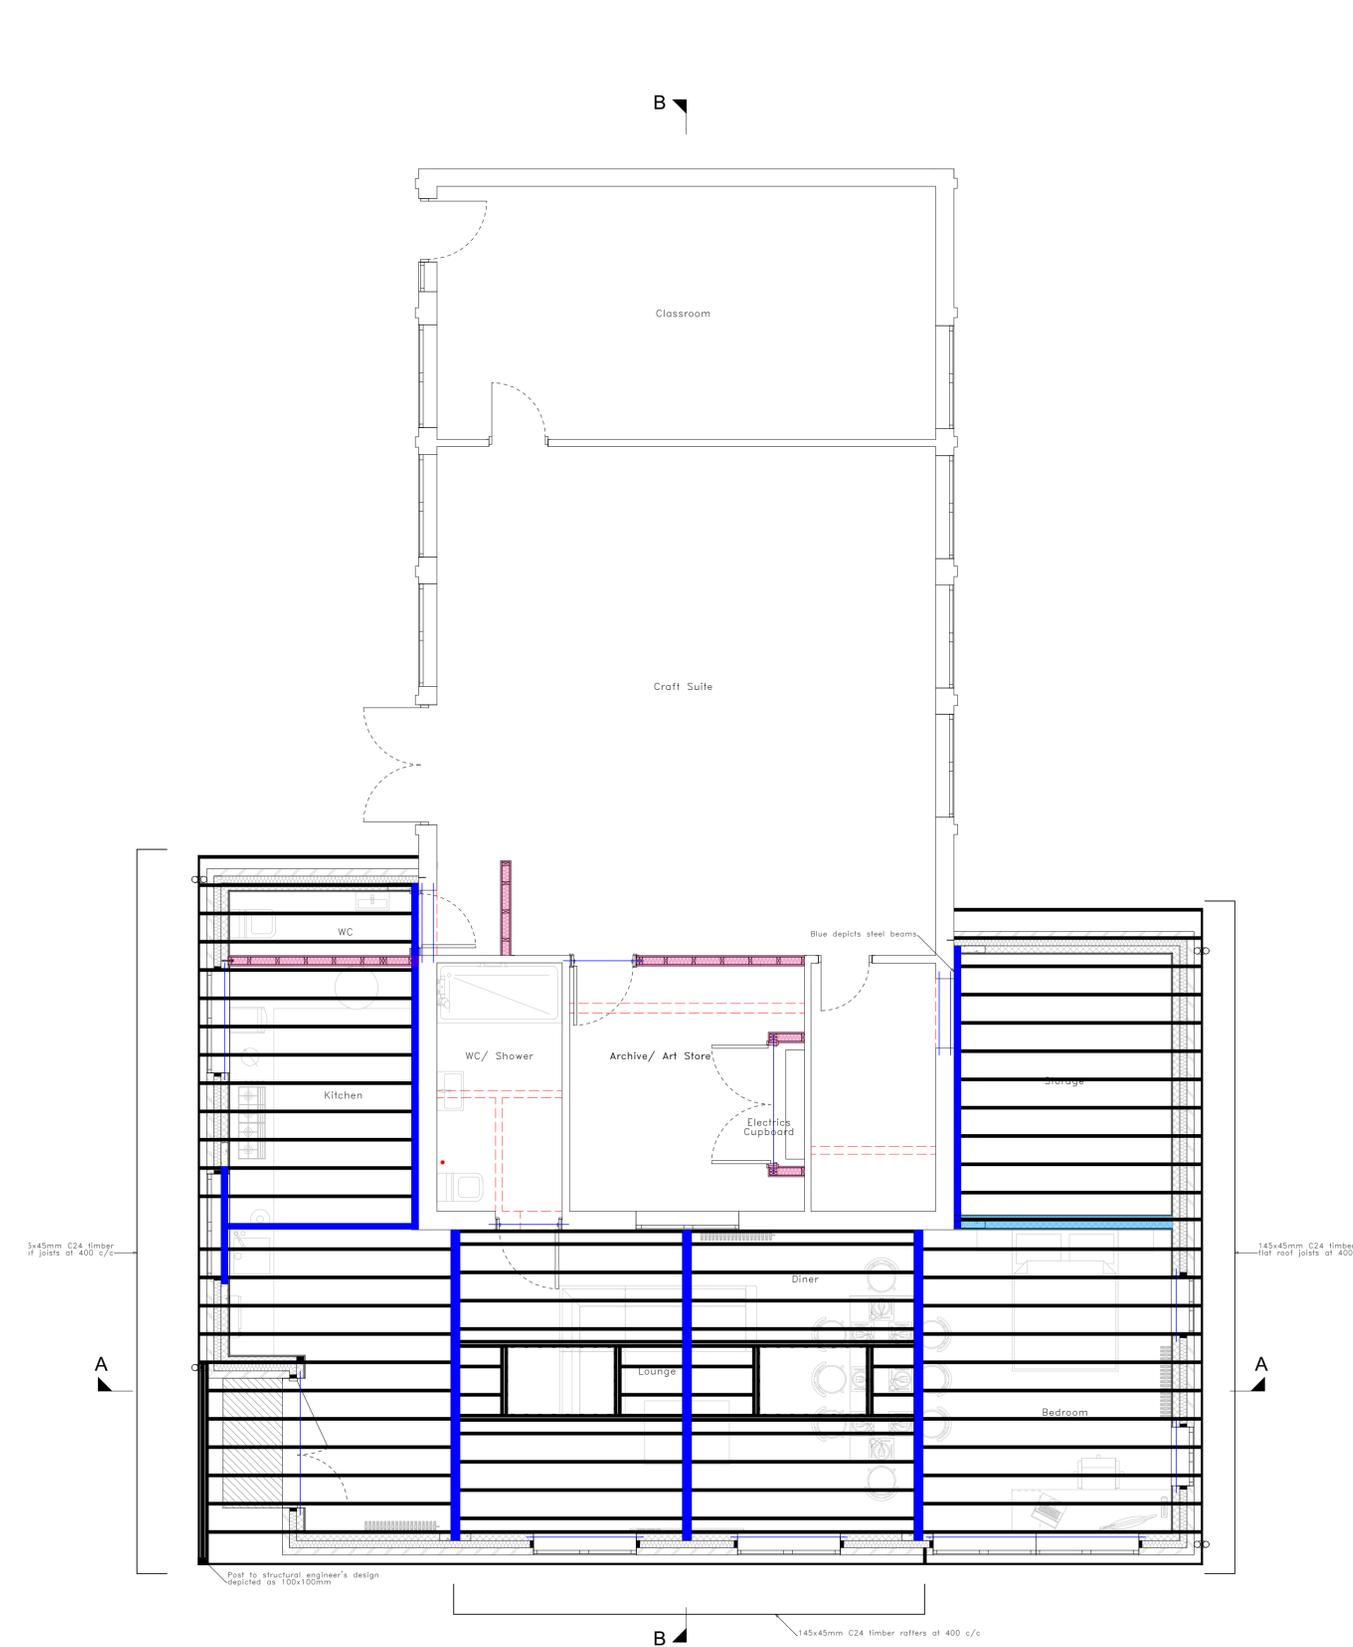


Roof Joist and Rafter Plan
1:50

ASPLAN LEGEND

---	NEW HIGH PRESSURE PUMPED DRAINAGE
---	EXISTING FOUL WATER DRAIN
---	NEW FOUL WATER DRAIN
---	EXISTING SURFACE WATER DRAIN
---	NEW SURFACE WATER DRAIN
---	NEW COMBINED STORM & FOULWATER DRAIN
---	DRAIN TO BE REMOVED
○ RE	RODDING EYE
○ BIG	RODDABLE BOTTLE GULLY
○ SVP	SOIL VENT PIPE (rodding access at base)
○ SS	STUB STACK
○ AAV	STUB STACK WITH AIR ADMITTANCE VALVE
○ RW	RAIN WATER PIPE
⊖	MECHANICAL EXTRACTOR
⊖	HEAT DETECTOR / SMOKE DETECTOR
⊖	SELF CLOSING DEVICE
⊖	S/S
⊖	SMOKE SEAL DOOR
⊖	T/T
⊖	EMERGENCY LIGHTING POINTS
⊖	FIRE DOOR - KEEP SHUT NOTICE
⊖	30 MINUTE FIRE DOOR WITH INTUMESCENT STRIP
⊖	EMERGENCY LIGHT
⊖	MEANS OF ESCAPE 0.33m²
⊖	INSULATED CAVITY CLOSER
⊖	BREAK GLASS CALL POINT
⊖	DOOR VISION PANEL TO COMPLY WITH APPROVED DOCUMENT M PART 6 (M/F) 3.10h

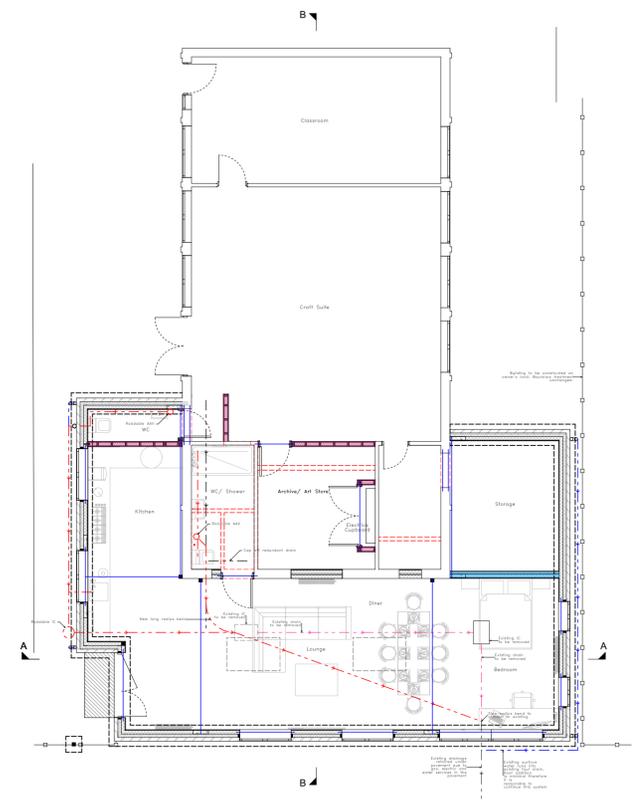

Site Plan
1:100

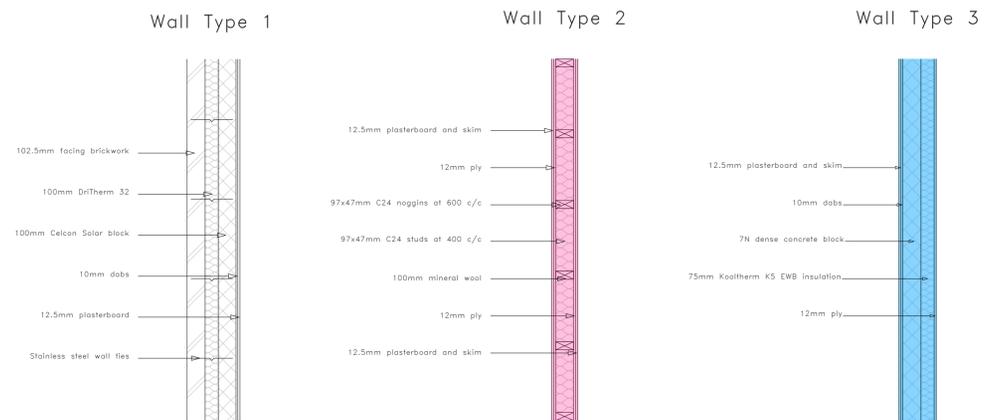

Wall Types
1:20

F	22/06/2020	Drainage Amended
E	16/06/2020	Redundant Drainage Updated
C	21/04/2020	Amendments to Safety Consumables and Proposed Site Plan
B	26/02/2020	Electrics Cupboard Amended
REV	DATE	DESCRIPTION

CLIENT	Shirley Levy
PROJECT	Single Storey Extension to Craft Suite
ADDRESS	Winchelsea School, Guernsey Rd, Poole, BH12 4LL
DRAWING	Details as Proposed
STATUS	Building Regulations Application
DATE	February 2020
SCALE @ A1	1:10, 1:100, 1:20, 1:50
DRAWING NO	1786-01-04
REVISION	F

Asplan
ASPLAN ASSOCIATES
Planning & Building Consultancy
Chartered Surveyors & Building Engineers
info@asplan.co.uk 07968 585858

CBUILD
Chartered Building Engineer

RICS
Registered Building Engineer

Asplan Registered Trade Mark No. UK0000219822. Copyright © 2017 Asplan Associates Ltd. This drawing has copyright protection and should not be reproduced without written permission from Asplan Associates Ltd. The Contractor is responsible for checking the dimensions on site and any discrepancy to be verified with Asplan Associates Ltd prior to the commencement of any building works or fabrication. This drawing is not to be scaled and must be read in accordance with all associated architectural, surveying, engineering and service drawings. IF IN DOUBT ASK!

1m at 1:50	0 1 2 3 4
1m at 1:100	0 1 2 3 4 5 6 7 8
1m at 1:200	0 10 20 30 40
1m at 1:500	0 10 20 30 40 50 60 70 80 90 100