


BUILDING OUTLINE INFORMATION

ARCHITECT'S DRAWING No.	DATE
-------------------------	------

NOTES

1. THIS DRAWING SHALL BE READ IN CONJUNCTION WITH ELECTRICAL SPECIFICATION AND ALL ASSOCIATED ARCHITECTS AND ENGINEERS DRAWINGS.
2. ALL WORKS TO BE CARRIED OUT IN STRICT ACCORDANCE WITH ALL RELEVANT SAFETY REGULATIONS.
3. THIS DRAWING IS FOR TENDER PURPOSES ONLY. FULLY DETAILED INSTALLATION, CO-ORDINATION AND BUILDERS WORK DRAWINGS SHALL BE PROVIDED BY THE ELECTRICAL SUB-CONTRACTOR IN ACCORDANCE WITH THE SPECIFICATION.
4. EXACT LOCATIONS OF ALL ITEMS OF EQUIPMENT TO BE VERIFIED ON SITE ON SITE WITH THE ARCHITECT AND SPECIALIST INSTALLER.
5. ALL PIPEWORK INDICATED IS TO BE STRIPPED OUT AND REMOVED BEYOND FINISHED FLOOR OR CEILING LEVEL WITH NO REDUNDANT PIPEWORK BEEN LEFT IN-SITU. EXISTING BOILER IS TO BE RETAINED AND REPOSITIONED AND ALL PIPEWORK ADJUSTED TO SUIT.
6. ALL EXISTING OPENINGS NO LONGER REQUIRED ARE TO BE MADE GOOD AND FILLED IN TO MATCH THE EXISTING SURROUND AND A FULL ALLOWANCE MUST BE MADE WITHIN THE TENDER.

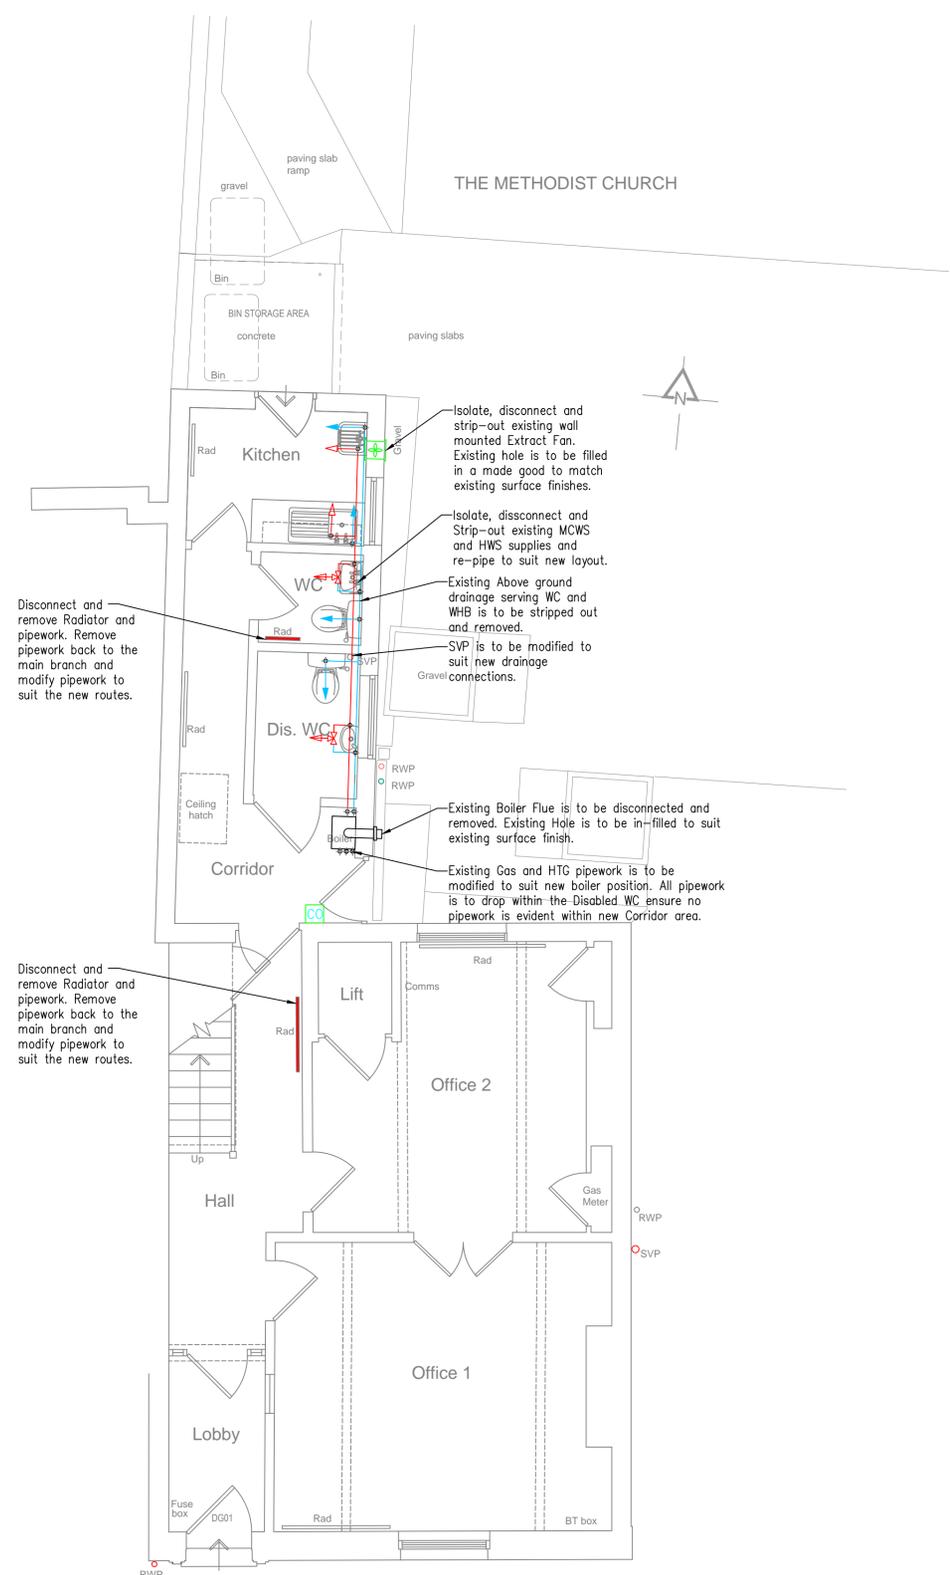

Isolate, disconnect and strip-out existing wall mounted Extract Fan. Existing hole is to be filled in a made good to match existing surface finishes.

Isolate, disconnect and Strip-out existing MCWS and HWS supplies and re-pipe to suit new layout.

Existing Above ground drainage serving WC and WHB is to be stripped out and removed.

SVP is to be modified to suit new drainage Gravel connections.

Existing Boiler Flue is to be disconnected and removed. Existing Hole is to be in-filled to suit existing surface finish.

Existing Gas and HTG pipework is to be modified to suit new boiler position. All pipework is to drop within the Disabled WC ensure no pipework is evident within new Corridor area.

Disconnect and remove Radiator and pipework. Remove pipework back to the main branch and modify pipework to suit the new routes.

Disconnect and remove Radiator and pipework. Remove pipework back to the main branch and modify pipework to suit the new routes.

Ground Floor Plan

REV	DATE	DESCRIPTION	BY	VF
T1	11/05/17	TENDER ISSUE	MP	MP

**Parsons Associates**  
CONSULTING ENGINEERS

River View, Great Addington Road, Little Addington,  
Kettering, Northamptonshire, NN14 4BA  
Tel. (01933) 652764 | Mobile. 07788 546550  
Email. enquiries@parsons-consulting.co.uk

ISSUE STATUS: TENDER ISSUE

CLIENT: NEWPORT PAGNELL TOWN COUNCIL

PROJECT: TOWN HALL REFURBISHMENT

DRAWING TITLE: MECHANICAL STRIPOUT AND ENABLING WORKS LAYOUT

SCALE	DATE	BY	VE
1:50 @ A1	MAY 2017	MP	MP
DRAWING NUMBER	REV		
ME001	T1		

This drawing is copyright and may not be reproduced either in part or full without written permission from Parsons Associates.  
**DO NOT SCALE OFF THIS DRAWING**