





FRONT ELEVATION
1 BED / 1 PERSON FLAT
(GARAGES X1-Z1)

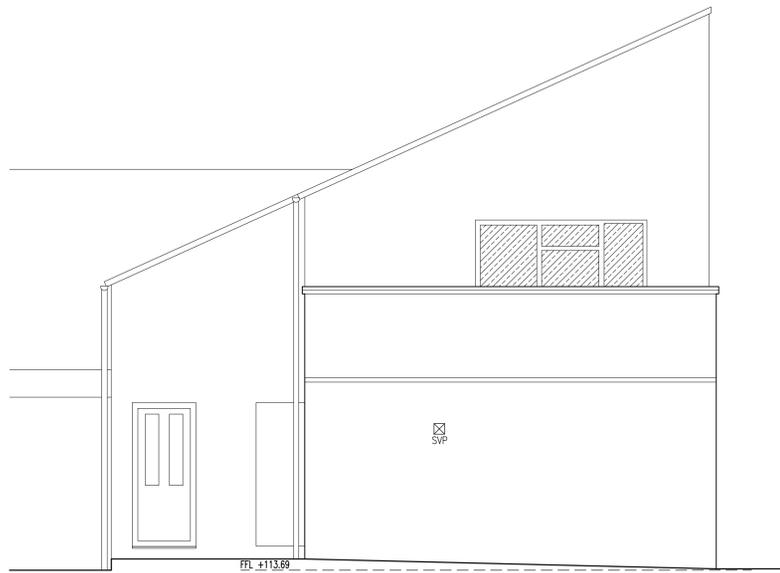

SIDE ELEVATION
(GARAGES X1-Z1)

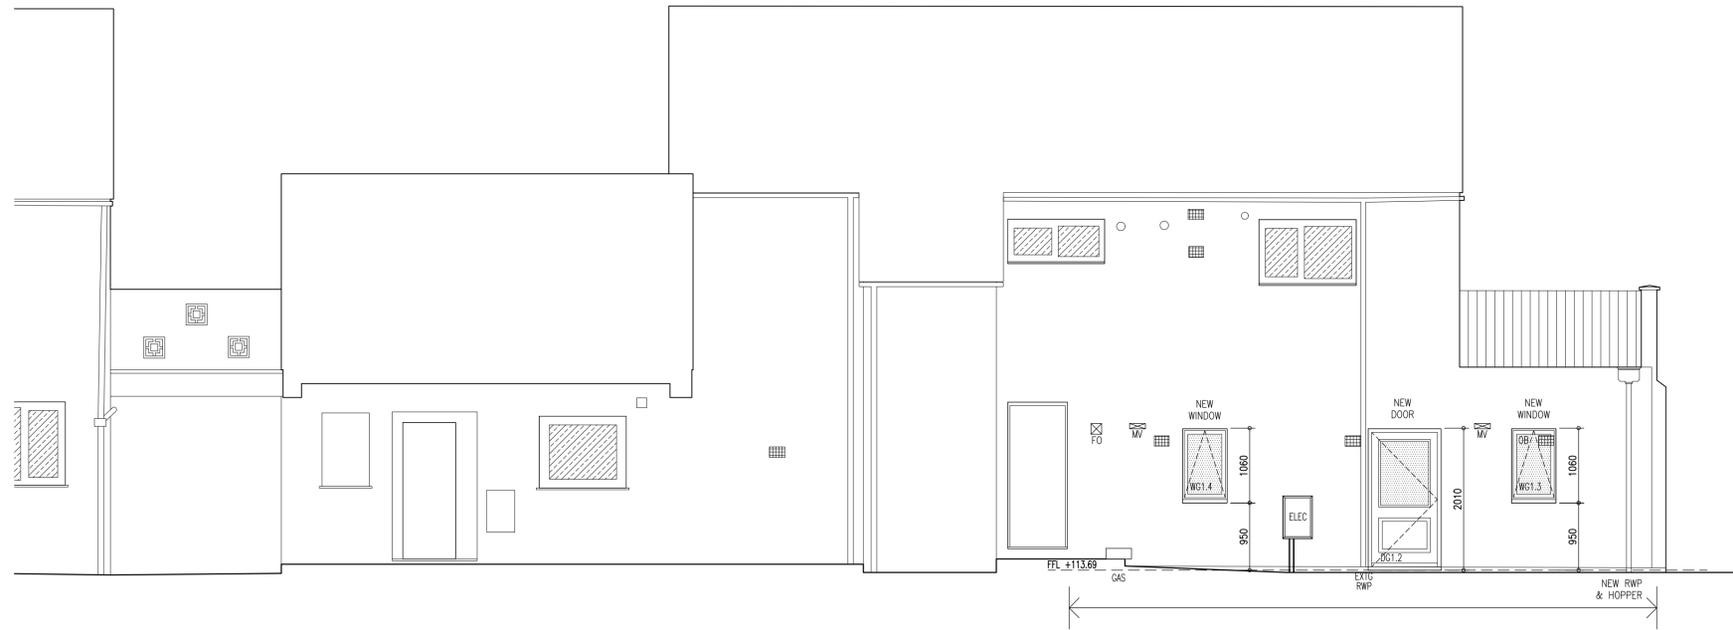


REAR ELEVATION
(GARAGES X1-Z1)

ELEVATION LEGEND

-  SAFETY GLAZING
-  OBSCURE GLAZING
-  SOIL VENT PIPE EXTRACT
-  BOILER FLUE OUTLET
-  MECHANICAL EXTRACT

SECURED BY DESIGN NOTES:

- ALL GLAZING MUST BE LAMINATED TO A MIN. BS EN 356:2000 CLASS 1A
- ALL WINDOW / DOOR UNITS TO BE PERMANENTLY MARKED WITH COMPLIANCE STANDARDS AS REQUIRED BY THE APPROPRIATE REGULATIONS
- ALL WINDOWS / DOORS TO BE CERTIFIED TO BS PAS24:2016

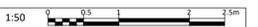

A	12.11.18	SBD INFORMATION INCORPORATED
↑ REVISIONS		



MSQUARE
architects ltd
LEEFE HOUSE, 27 ABBEY STREET, MARKET HARBOUROUGH
LEICESTERSHIRE, LE16 9AA - TEL: 01858 410915
www.msquarearchitects.com

CLIENT	CORBY BOROUGH COUNCIL		
PROJECT	CONVERSION OF GARAGES AT BARNARD, KINGSWOOD, CORBY		
TITLE	COURTYARD No.3 GARAGES X1-Z1 PROPOSED ELEVATIONS		
DWG No.	CBC	192	WD 311
DATE	MAY '18	SCALE	1:50 @ A1
DRAWN	SH	CHECKED	OTM

Do not scale from this drawing, use dimensions only
All discrepancies must be reported to the Architect
© MSQUARE ARCHITECTS LTD