



If you require clarification of any dimensions please contact:  
McLean Architectural Limited


NOTE:  
When printing from PDF, ensure print scaling is set to none.  
(File —> Print —> Page Handling —> Page Scaling —> None)

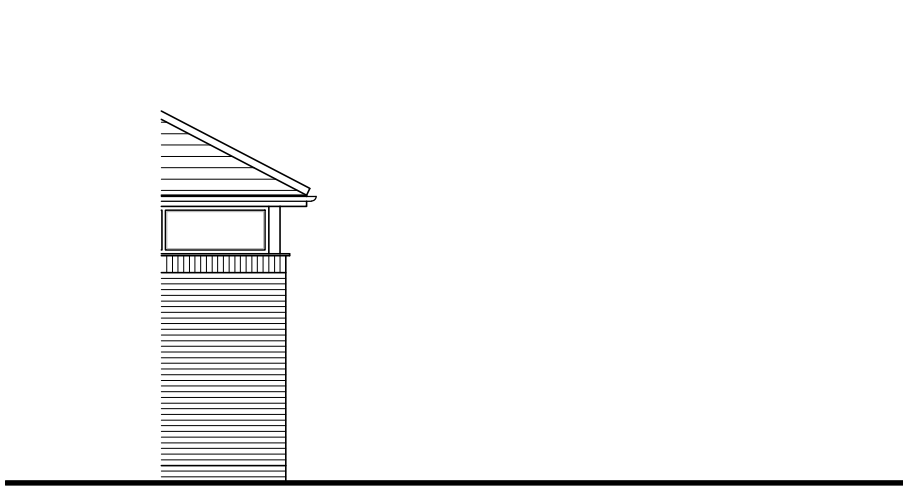


FRONT ELEVATION  
Scale 1:100

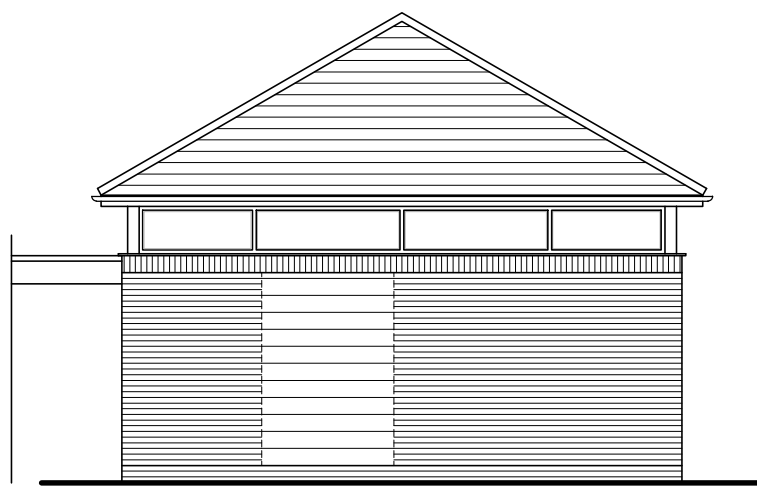


SIDE ELEVATION 01

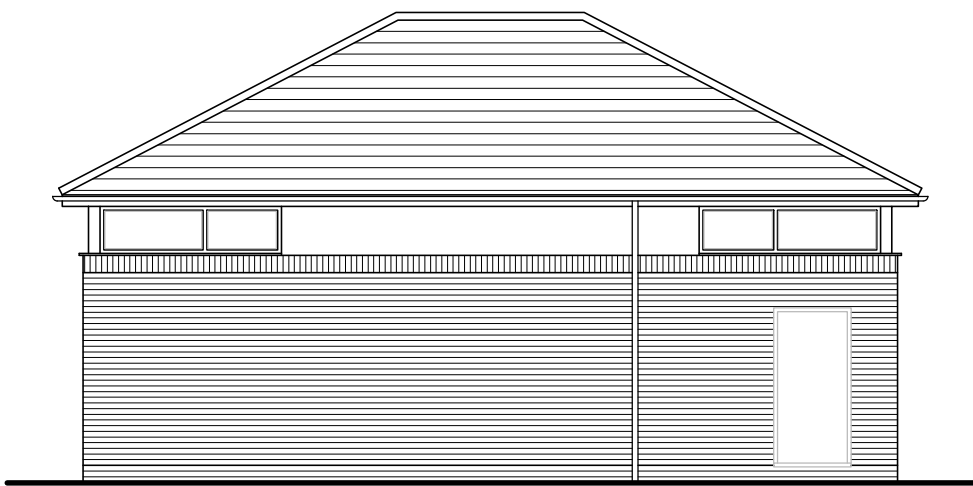

REAR ELEVATION

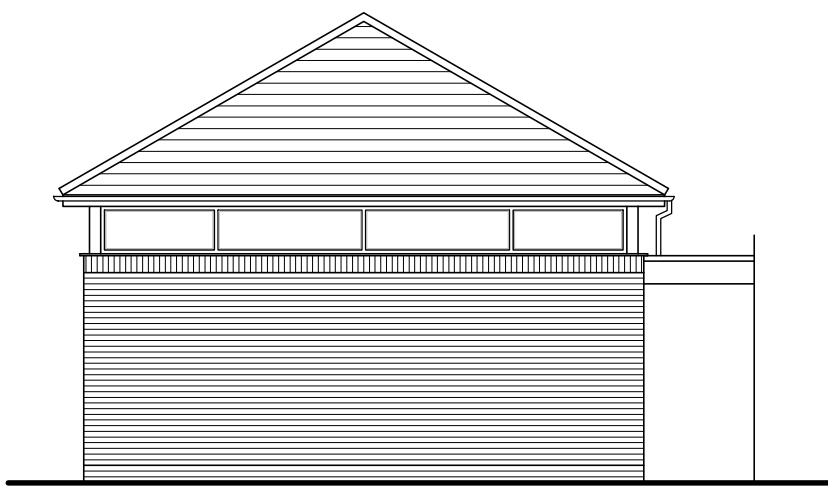

SIDE ELEVATION 02

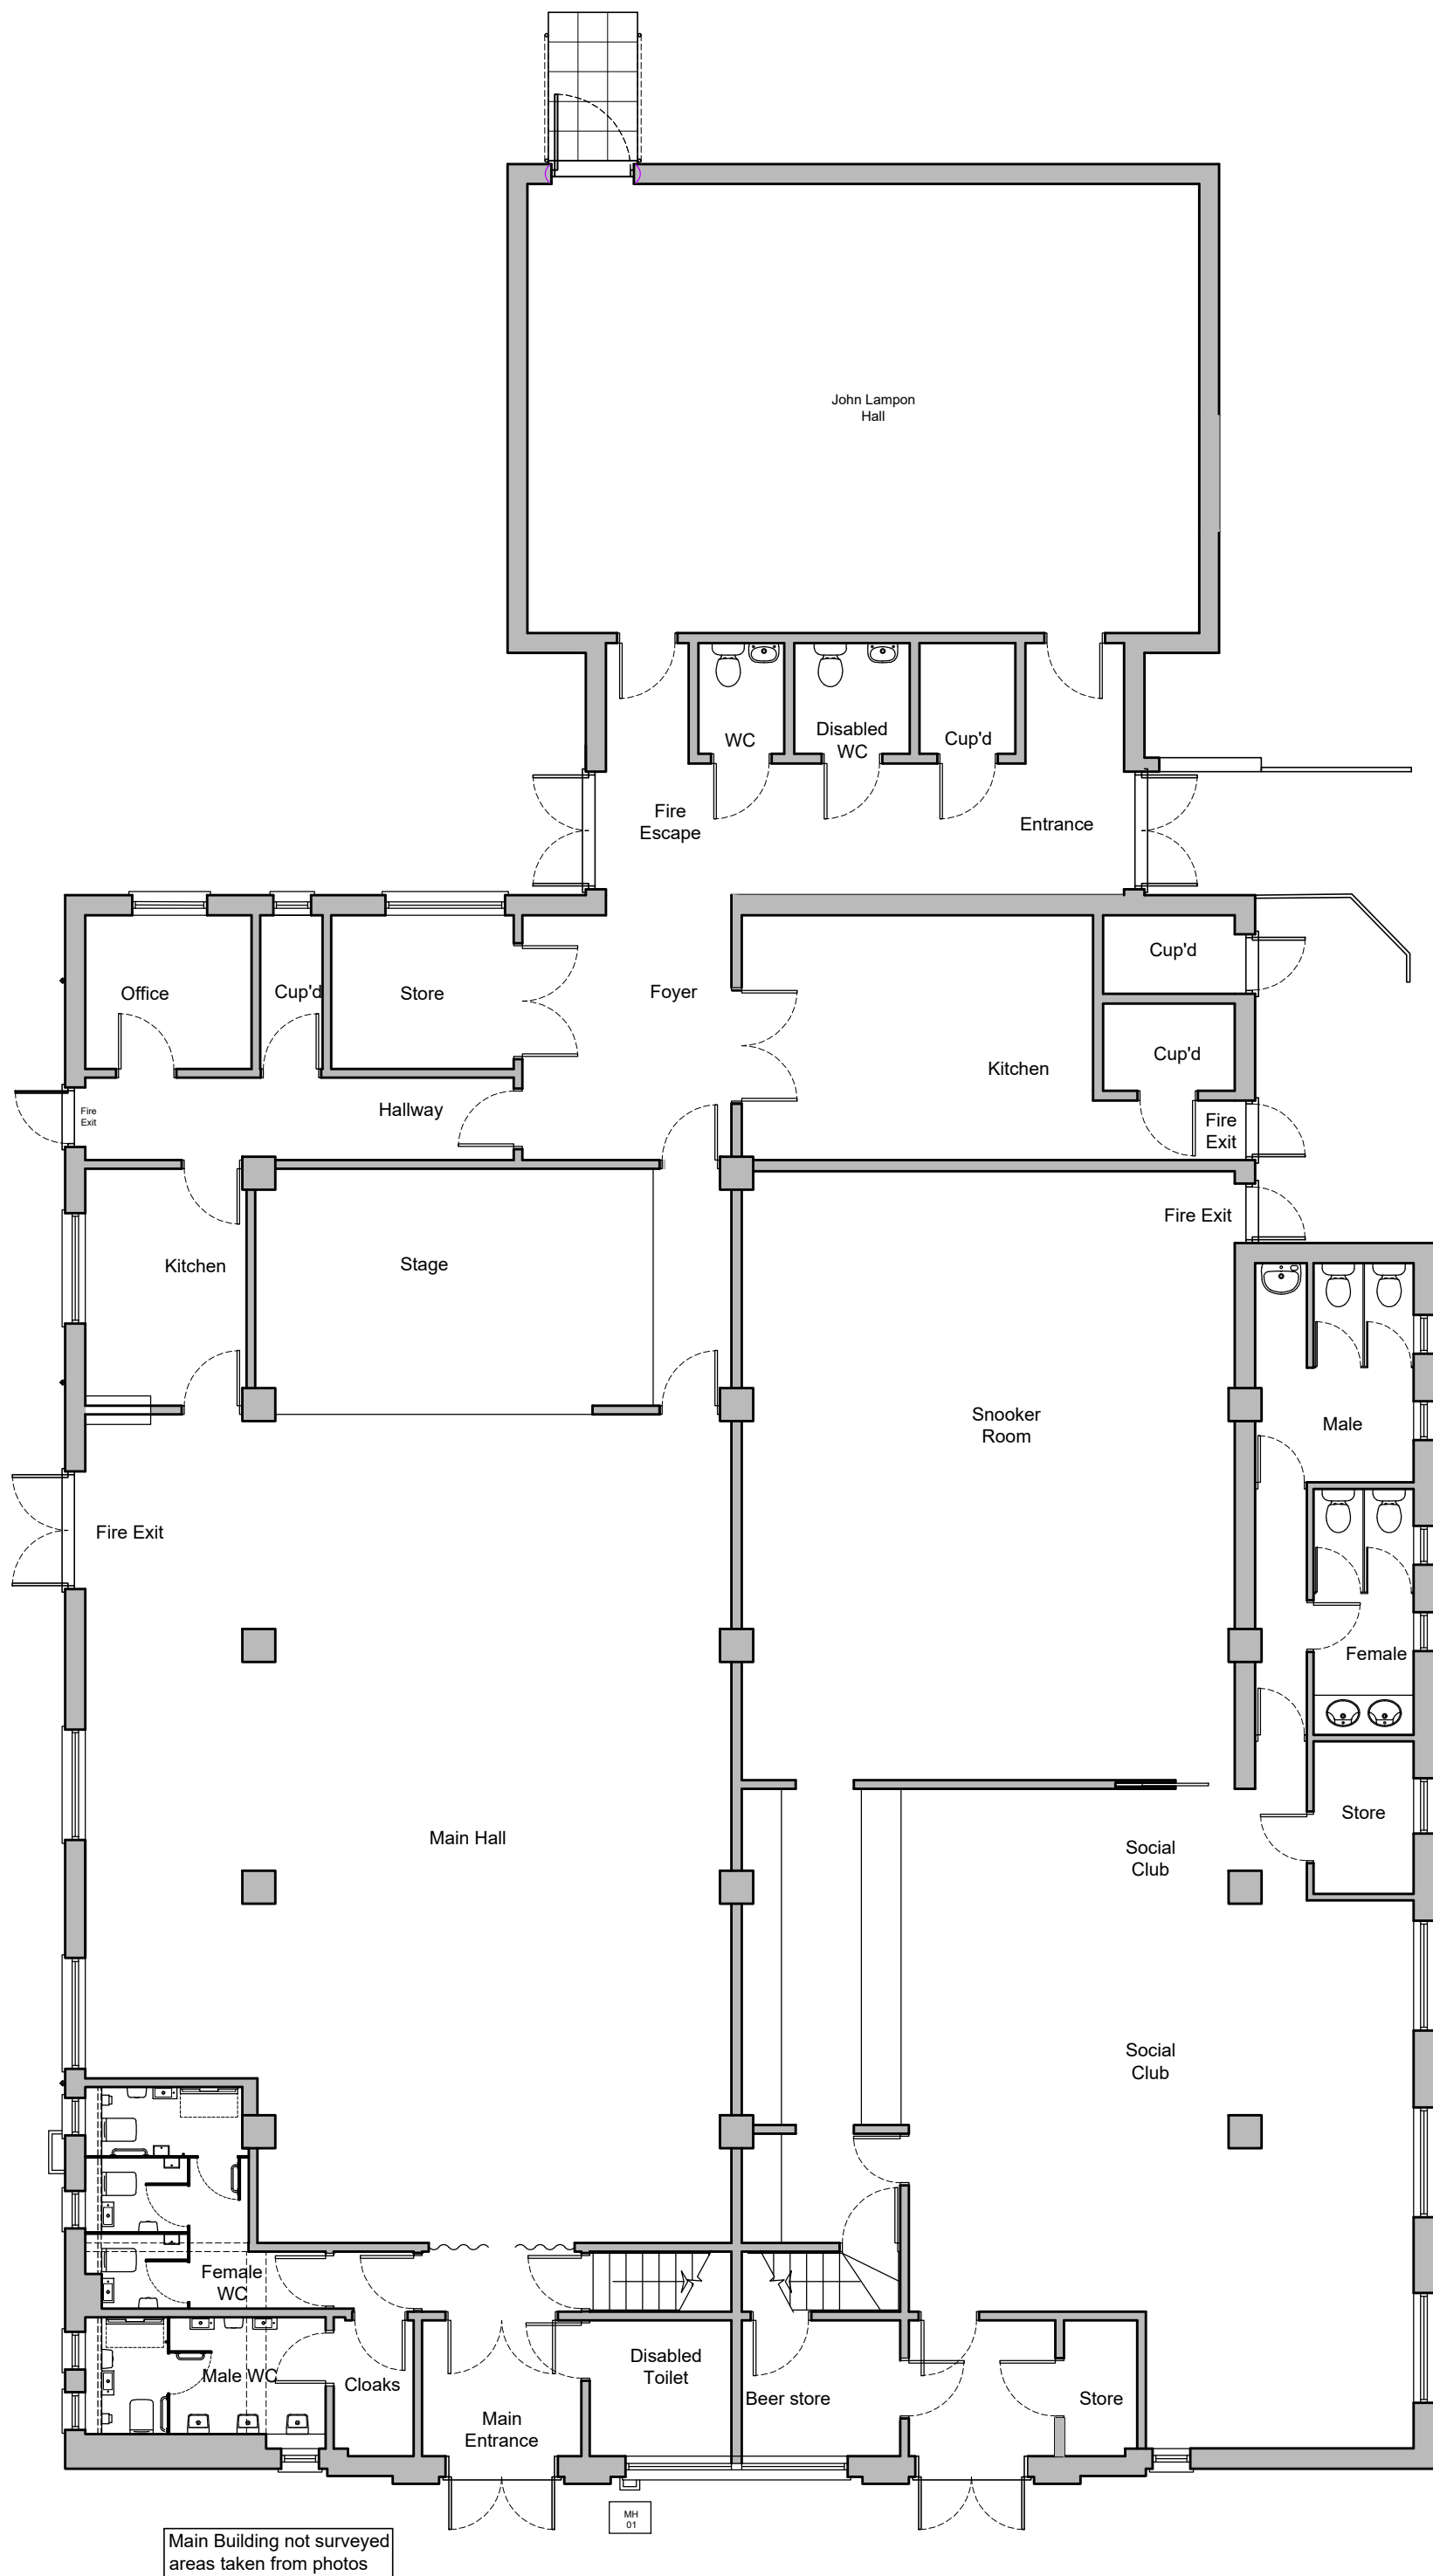

T1	14/06/24	SMc	Survey updated following recent works.
rev	date	by	description



**MCLEAN**  
ARCHITECTURAL

Suite 1  
The Treble Tile  
Colchester Road  
West Bergholt  
Colchester  
Essex  
CO6 3BW  
Tel 01206 241809  
studio@mcleanarchitectural.co.uk  
www.mcleanarchitectural.co.uk

project: Orpen Hall, Lexden Road,  
West Bergholt, Colchester,  
Essex, CO6 3BW

drawing  
title: West Bergholt Community  
Hub and Office  
Floor Plan and Elevations as Existing

scale: 1:100 drawn by: SMc

date: January 2023 checked:

drawing no: 1649/S/02 revisions: T1