




PROPOSED NORTH EAST ELEVATION
1:100

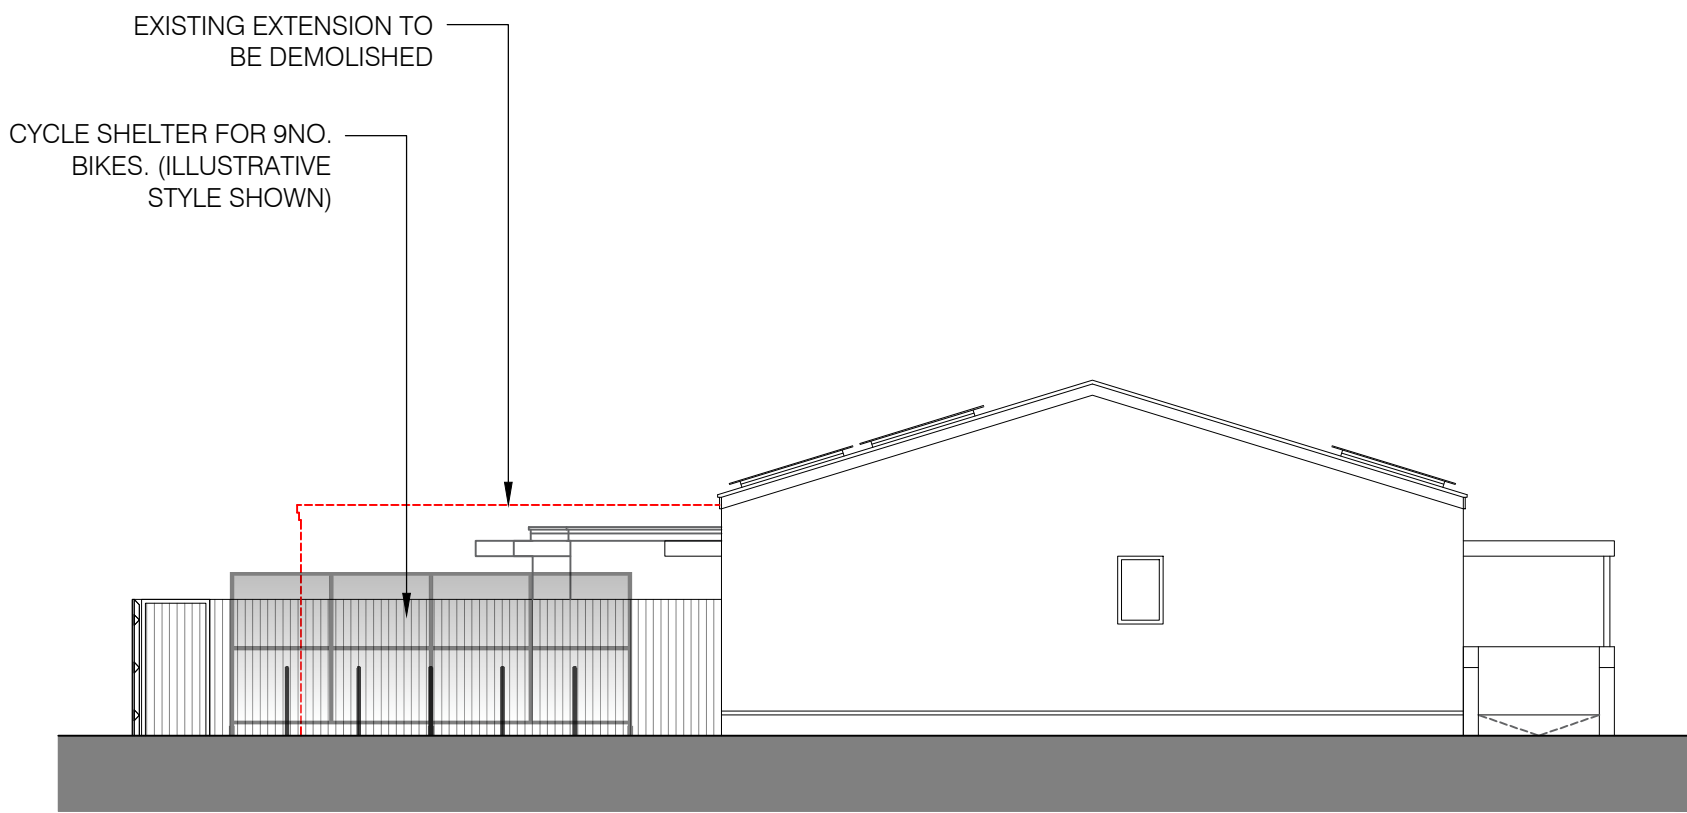

PROPOSED SOUTH EAST ELEVATION
1:100

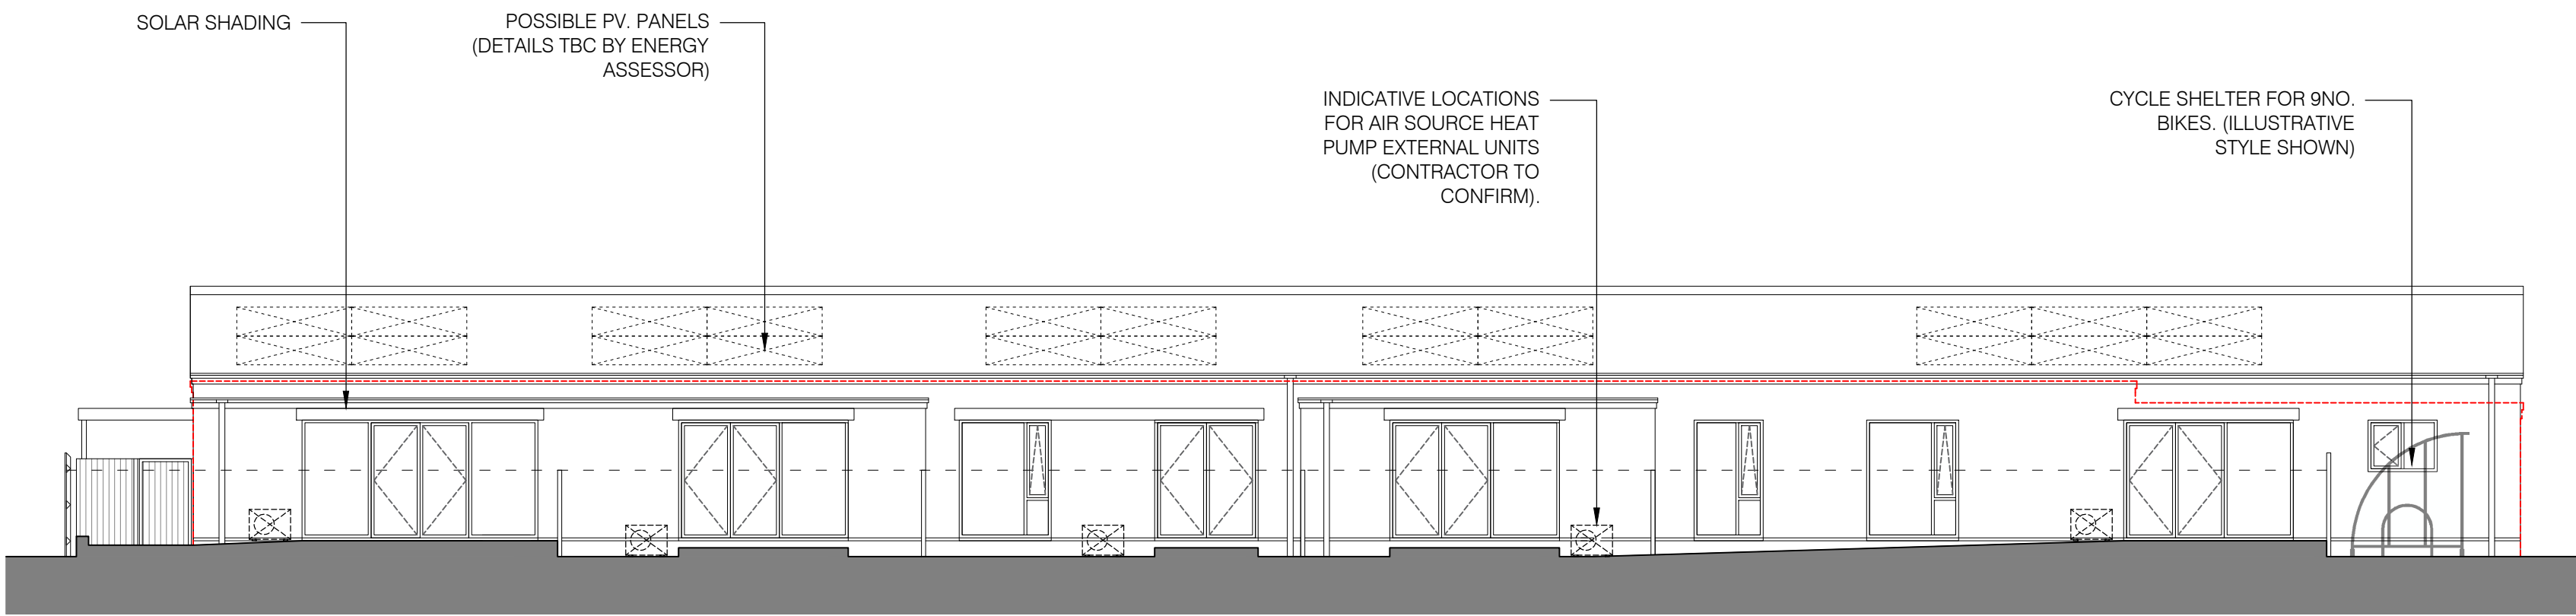

PROPOSED SOUTH WEST ELEVATION
1:100

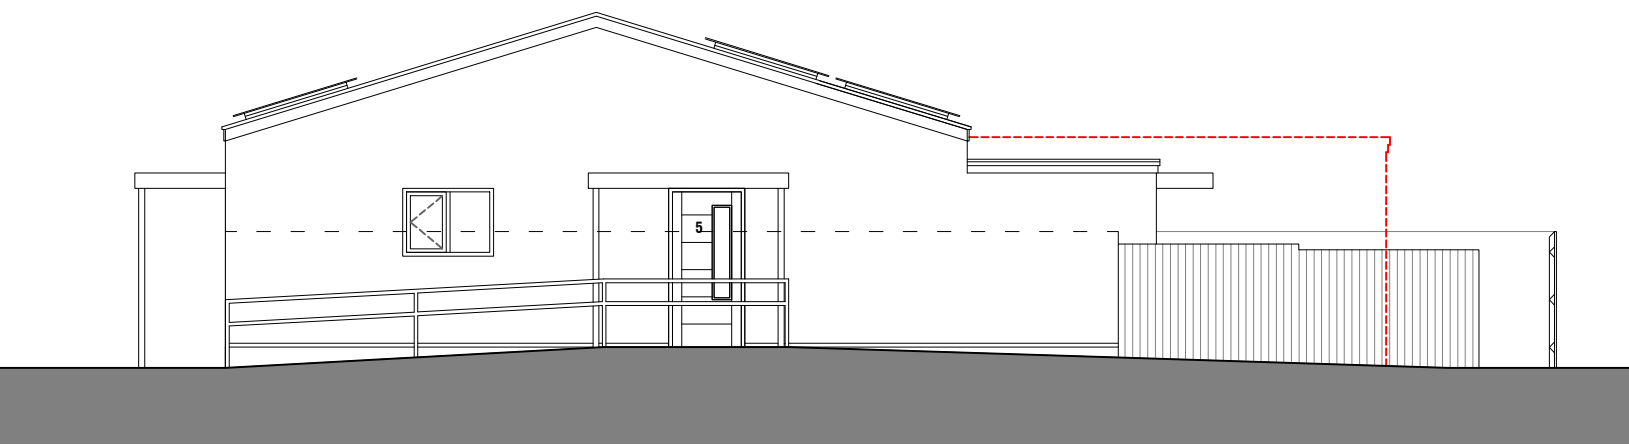

PROPOSED NORTH WEST ELEVATION
1:100

PROJECT
CHANGE OF USE TO RESIDENTIAL FLATS

ADDRESS
FORMER GYM BUILDING
CANNOCK ROAD
CORBY

DRAWING TITLE
PROPOSED COLOURED ELEVATIONS

DRAWING NO.
01014 . 004

REVISION
D

DRAWING STATUS
PLANNING

SCALE
1:100
SHEET SIZE
A1
DATE
29.08.19

INDICATIVE SCALE IN METRES
0 1 2 3 4 5

REV	DATE	DESCRIPTION
0	16.09.19	PLANNING ISSUE
A	27.11.19	EXTENSIONS ADDED TO APARTMENTS 2&5, SUN TUNNELS AND PV PANELS ADDED
B	15.01.20	AMENDED IN LINE WITH UPDATED PLAN
C	14.02.20	AMENDED IN LINE WITH LATEST PLANS
D	10.08.20	AIR SOURCE HEAT PUMPS NOTED

DRAWN	CHECKED
JG	MD
JG/MD	MD
MD	-
JG	MD
MD	-

Architecture • Masterplanning • Urban Design
Umaa Architecture Limited, Grosvenor House
11 St. Paul's Square, Birmingham, B3 1RB

www.uma-a.com
design@uma-a.com
0121 239 3355

umaa
architecture