




**NOTE :**  
Drawings to be used for planning application only.  
Do not scale from these drawings.

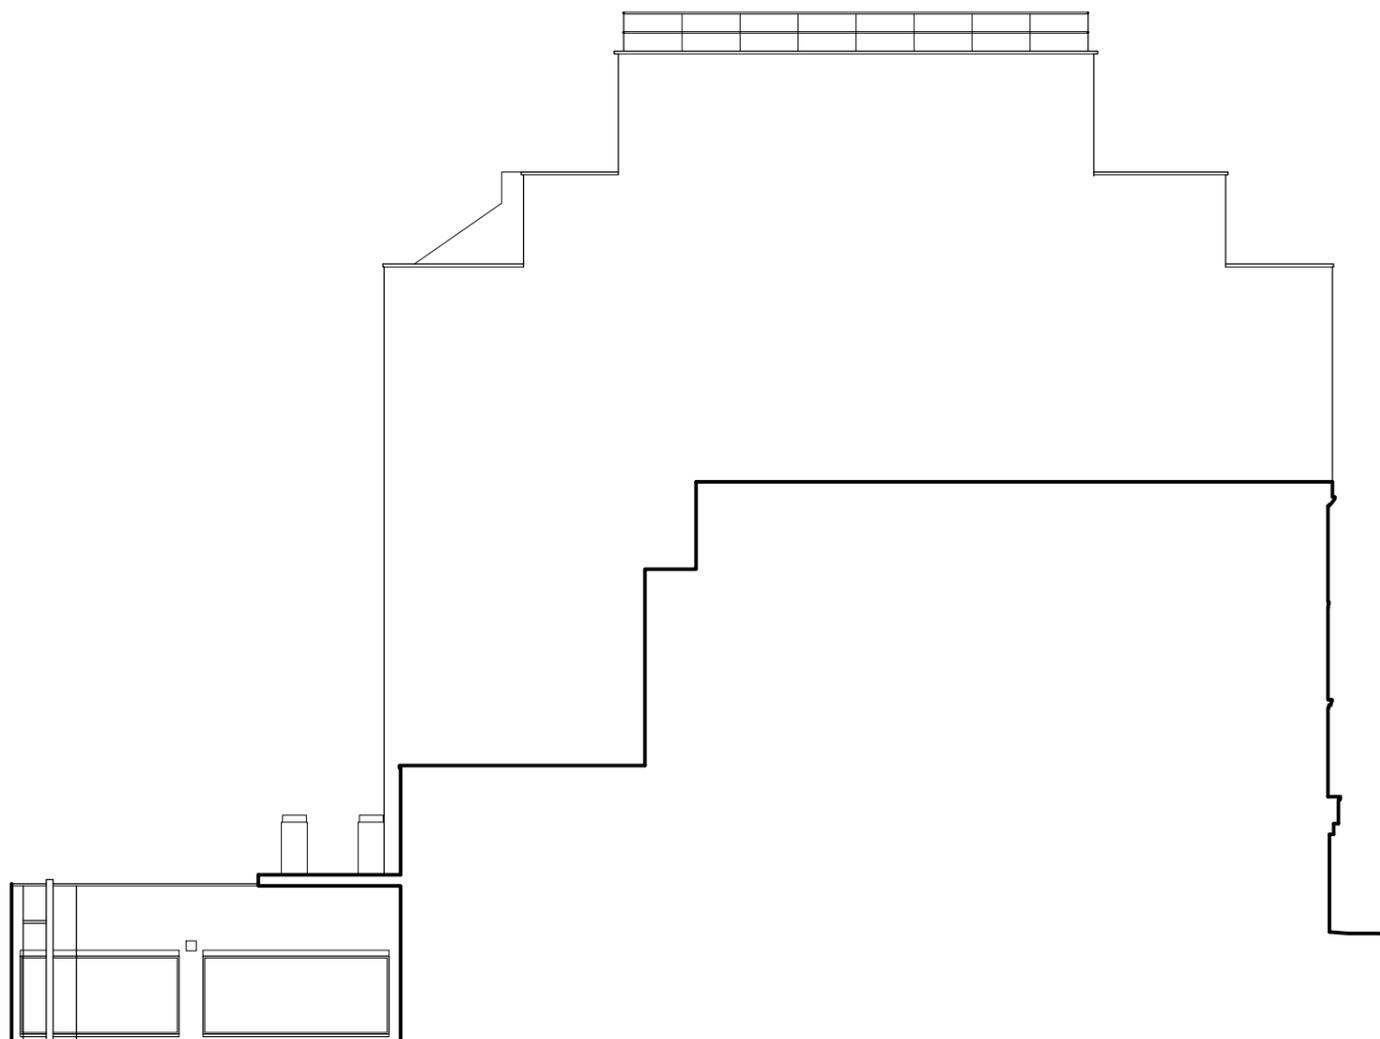

Datum: 10.00m.

Existing West (Side) Elevation

1:100 @ A1  
1:200 @ A3

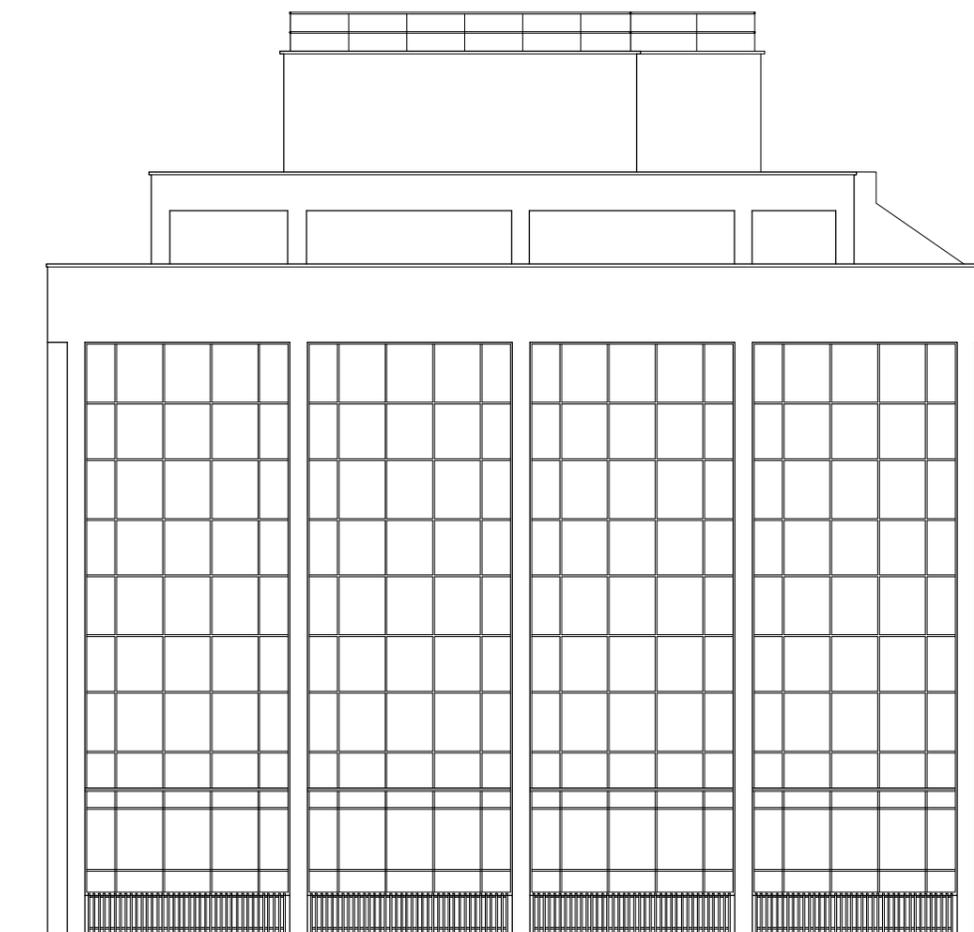 

Datum: 10.00m.

Existing East (Side) Elevation

1:100 @ A1  
1:200 @ A3



PLANNING ONLY



DRAWING NUMBER 00-06	REVISION
-------------------------	----------

303/002  
CLIENT  
LONDON ENTERPRISE ACADEMY

PROJECT  
EXTENSION + ALTERATIONS TO  
ANEURIN BEVAN HOUSE  
81-91 COMMERCIAL ROAD  
LONDON  
E1 1RD

DRAWING  
EXISTING SIDE + REAR ELEVATIONS

SCALE 1:200 @ A3      DATE AUG 15  
DRAWN HH/IG              CHECKED RA



ARCHITECTS  
INTERIOR DESIGNERS  
BUILDING SURVEYORS  
EXPERT WITNESS

WHARFEDALE HOUSE  
50a THE GROVE ILLKLEY LS29 9EE  
TEL : + 44 (0) 1943 816 489  
FAX : + 44 (0) 1943 817 488