


Ground Floor Plan 1:50

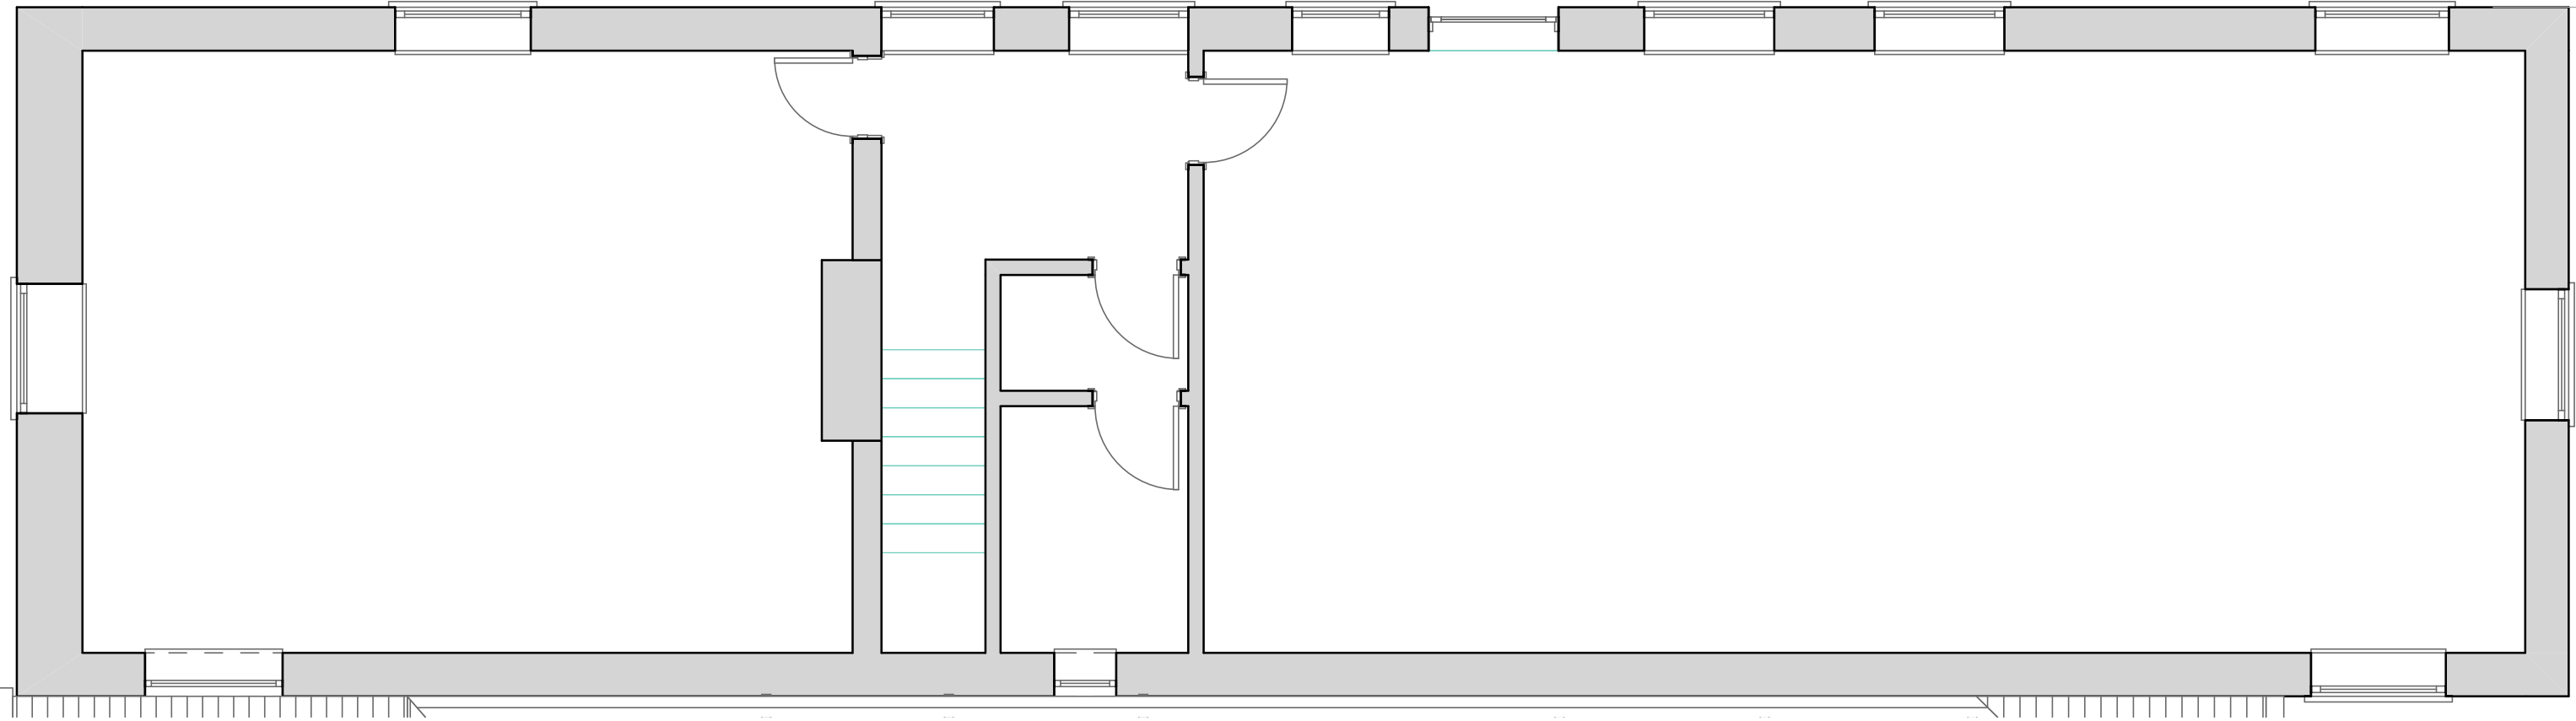

First Floor Plan 1:50



South Elevation 1:100




North Elevation 1:100



West Elevation 1:100




East Elevation 1:100

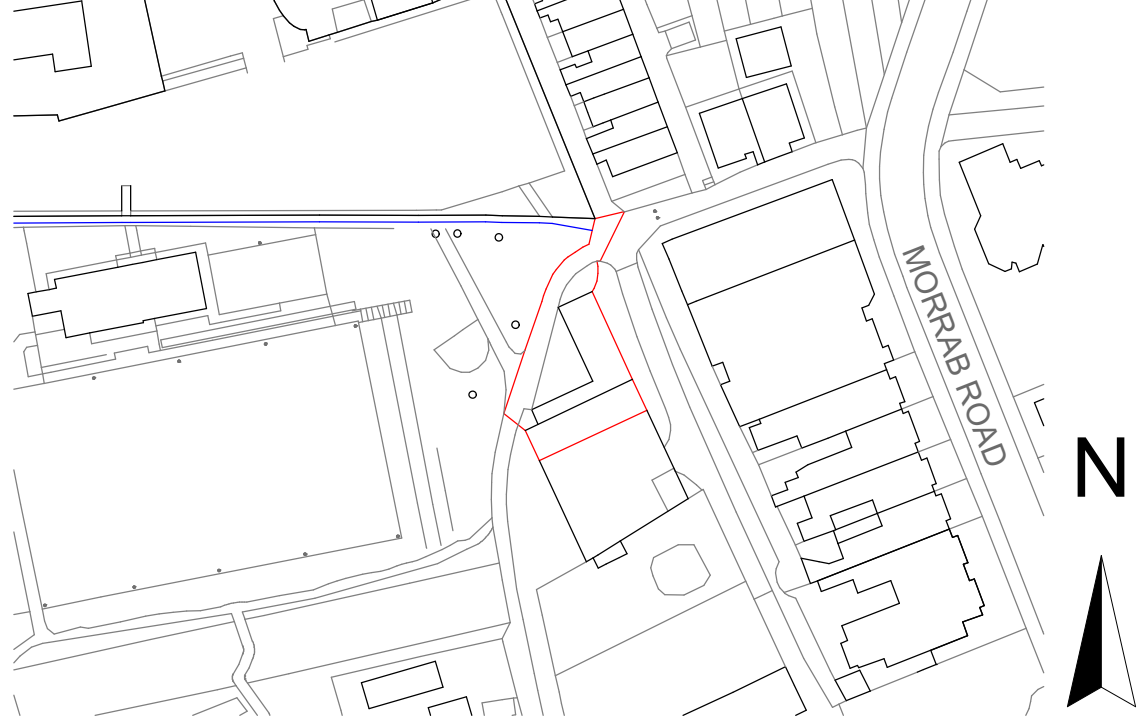


Location Plan 1:1250

ALL DIMENSIONS IN MM UNLESS OTHERWISE STATED
ALL DIMENSIONS TO BE CHECKED ON SITE AND VERIFIED PRIOR TO COMMENCING WORKS/ MANUFACTURE. ANY DISCREPANCIES TO BE REPORTED TO MATTHEWS JOHNS ASSOCIATES.
THIS DRAWING IS PROTECTED BY COPYRIGHT. IT MAY NOT BE REPRODUCED IN ANY FORM OR BY ANY MEANS FOR ANY PURPOSE WITHOUT WRITTEN PERMISSION FROM MATTHEWS JOHNS ASSOCIATES.

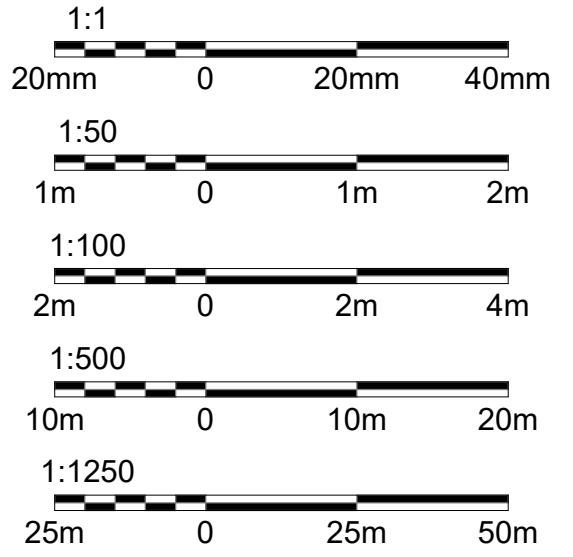

Blue line indicates public right of way

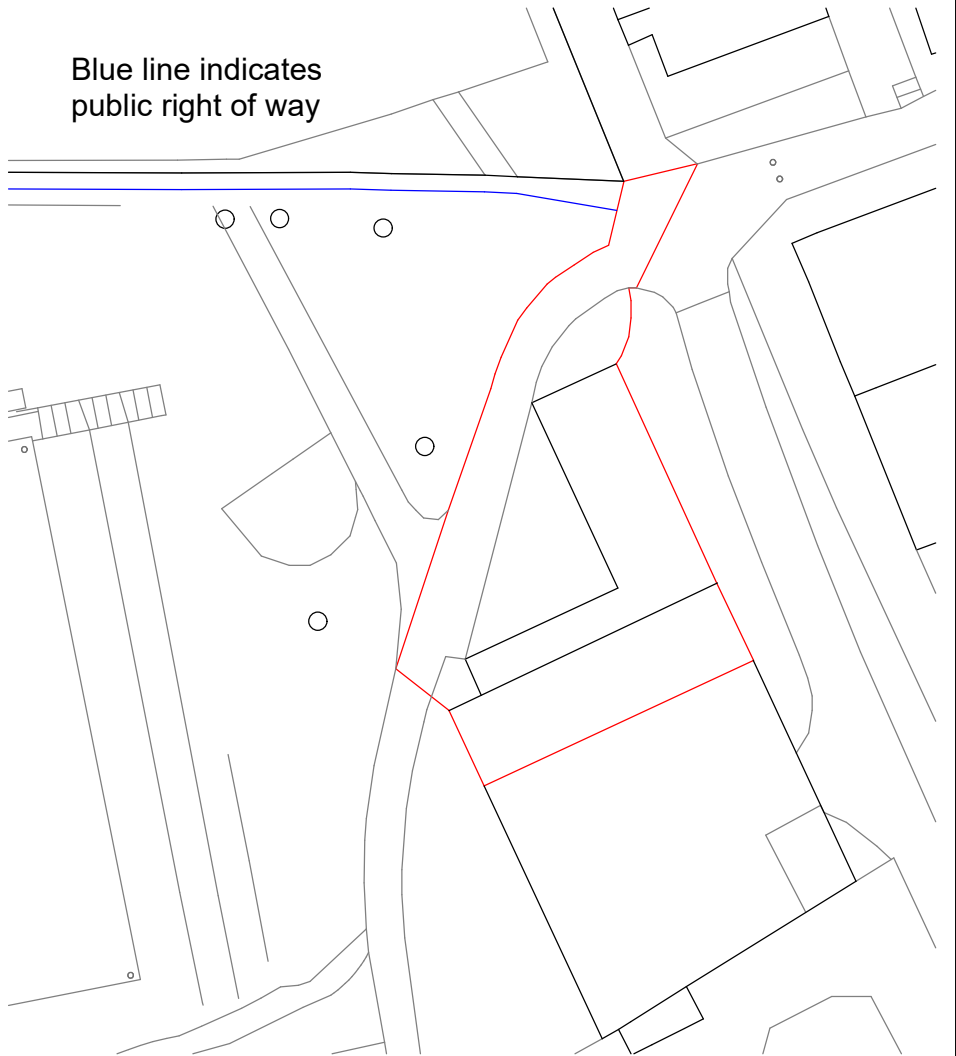

Site Plan 1:500

REV	DATE	NATURE OF REVISION
A	30/01/2024	ALTER RED LINE BOUNDARY

REVISIONS



ARCHITECTURAL DESIGN & BUILDING SURVEYORS

MATTHEWS JOHNS ASSOCIATES LTD

17, Dowren House, Hayle, Cornwall TR27 4HD
tel: (01736) 759555



Chartered Building Surveyors

CLIENT
PENLEE HOUSE/ PENZANCE TOWN COUNCIL

PROJECT
THE COACH HOUSE- PENLEE PARK

DRAWING TITLE
EXISTING PLAN ELEVATION SITE AND LOCATION

ORIGINATOR	APPROVED BY
CHECKED BY	PAPER SIZE A1

SCALE

DRAWING NUMBER MJ027-01	REVISION A
----------------------------	---------------