


Floor Plan Legend:		Topographic Legend:	
	Window Cill & Head Height SH: Sill Height From FFL HH: Head Height From FFL		
	Door Height From FFL		
	Overhead Detail Stairs/Step Radiator Ventilation / Overhead Access Hatch TV Point Phone Point 13A Power Socket Fused Socket Shaver Socket Extractor Fan Lantern Light Down Light Light Dimmer Switch Fixed Lighting Fire Alarm Button Fire Extinguisher Floor Covering Ceiling Height Internal Floor Level		

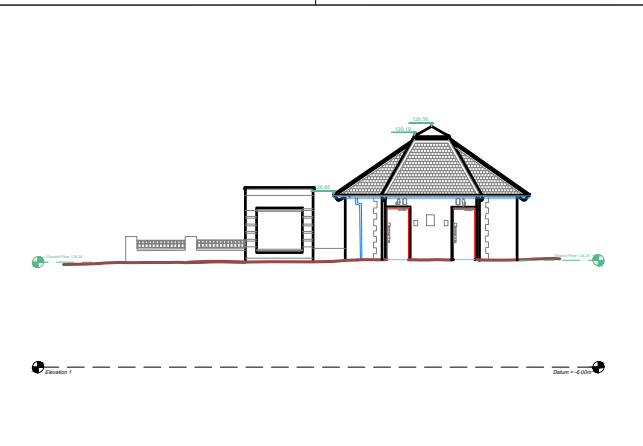

CASTLE SURVEYS LTD  
4 KILWARDBY STREET  
ASHBY-DE-LA-ZOUCH  
LEICESTERSHIRE  
LE65 2FQ  
WWW.CASTLESURVEYS.CO.UK  
MIDLANDS: 01530 569338  
LONDON: 020 3728 2884  
MANCHESTER: 0161 549 0206

CLIENT: Amber Valley Council

SITE DETAILS: Heanor Market Place,  
Amber Valley Bourough Council

TITLE: Elevations & Section

DRAWING NO.: 21822-21-03 REV: -

SCALE: 1: 100 DATE: 15-09-2022

DRAWN: KT CHECKED: RT

LEVEL DATUM: OSGB36(15) Paper Size - A2

Comments:  
This plan should only be used for its original purpose. Castle Surveys Ltd does not accept any responsibility for this plan if supplied to any other party, other than the original client.  
All dimensions and levels should be checked on site prior to design and construction.  
Drainage information (where applicable) has been visually inspected from the surface and therefore should be treated as approximate only. Some services may have been omitted due to parked vehicles or due to the site being overgrown with vegetation.  
Tree information (where applicable) has been surveyed from ground level and therefore should be treated as approximate only. Advise that a tree survey should be carried out.  
Roof linework (where applicable) is indicative only.  
**DO NOT SCALE**  
Copyright Castle Surveys Ltd 2020