

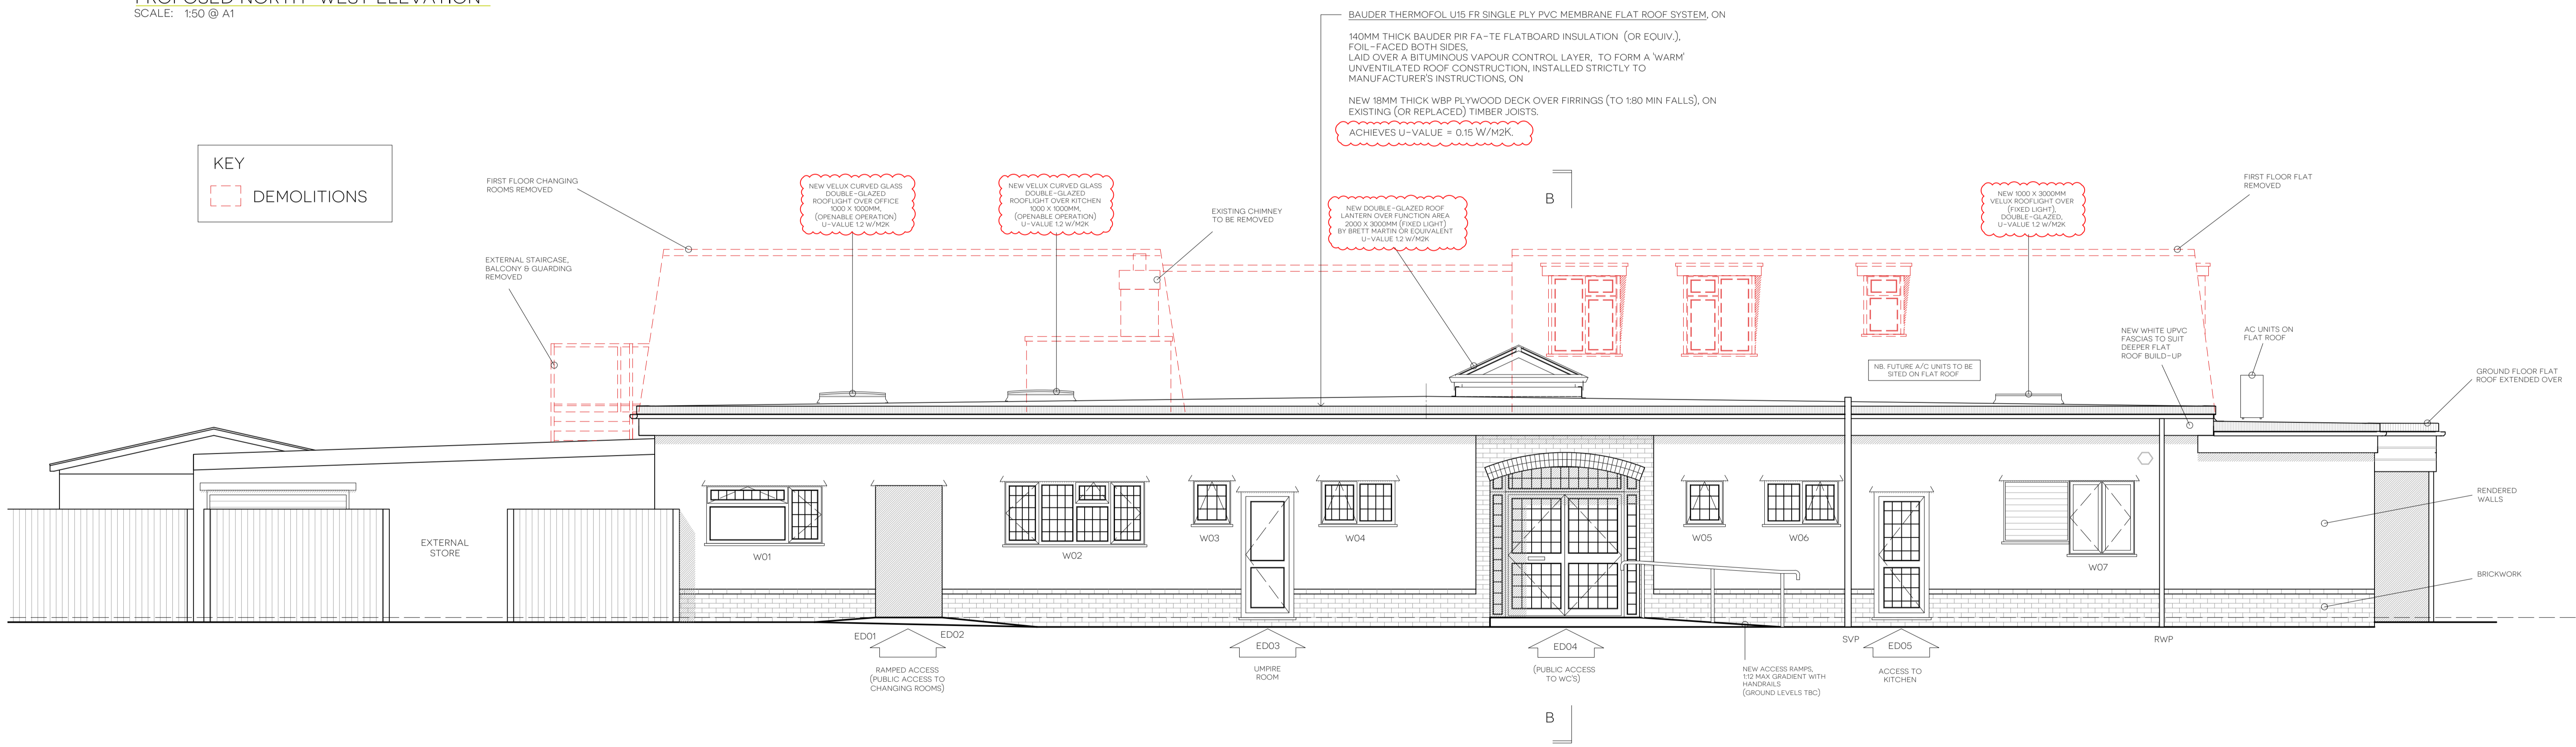


PROPOSED NORTH-WEST ELEVATION
SCALE: 1:50 @ A1

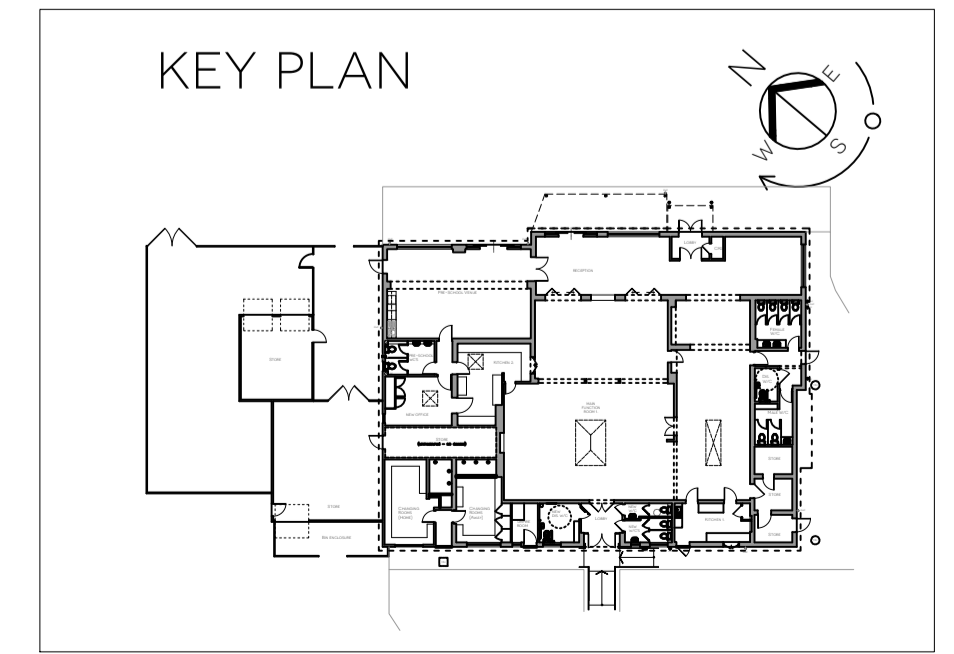

PROPOSED SOUTH-WEST ELEVATION
SCALE: 1:50 @ A1

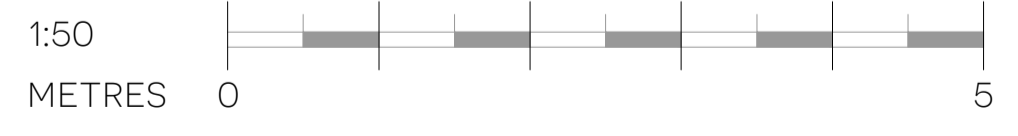

| REV | AMENDMENT | BY | CHECK | DATE |
|-----|---|-----|-------|------------|
| B | ROOFLIGHT NOTES UPDATED, U-VALUES ADDED. | PJR | | 20 AUG 24 |
| A | SINGLE LANTERN ROOFLIGHT OVER MAIN FUNCTION ROOM. CO-ORDINATED WITH STRUCTURAL ENGINEERS DETAILS. | PJR | | 17 JULY 24 |
| | | | | |

WD - 1703 - 206 B
WORKING DRAWING

TITLE: PROPOSED ELEVATIONS 2 - COMMUNITY HUB.
PROJECT: 275 CHRISTCHURCH ROAD, WEST PARLEY, BH22 8SQ
CLIENT: WEST PARLEY PARISH COUNCIL
SCALE: 1:50 @ A1 DATE: MAR 2024 DRAWN BY: PJR



THIS DRAWING IS COPYRIGHT AND PROPERTY OF SPASE LTD. THIS DRAWING AND DESIGN IS FOR USE SOLELY IN CONNECTION WITH THE PROJECT DESCRIBED AND MUST NOT BE REISSUED, LOANED OR COPIED WITHOUT WRITTEN CONSENT. VERIFY ALL DIMENSIONS AND SETTING OUT ON SITE BEFORE COMMENCING ANY WORK OR PREPARING SHOP DRAWINGS. DO NOT SCALE FROM THE DRAWINGS. REPORT ALL APPARENT DISCREPANCIES, ERRORS AND OMISSIONS TO SPASE LTD. ALL MATERIALS, COMPONENTS AND WORKMANSHIP ARE TO COMPLY WITH THE RELEVANT BRITISH STANDARDS, CODES OF PRACTICE AND APPROPRIATE MANUFACTURER'S RECOMMENDATIONS.