




Foundation/ Concrete Plan 1:50

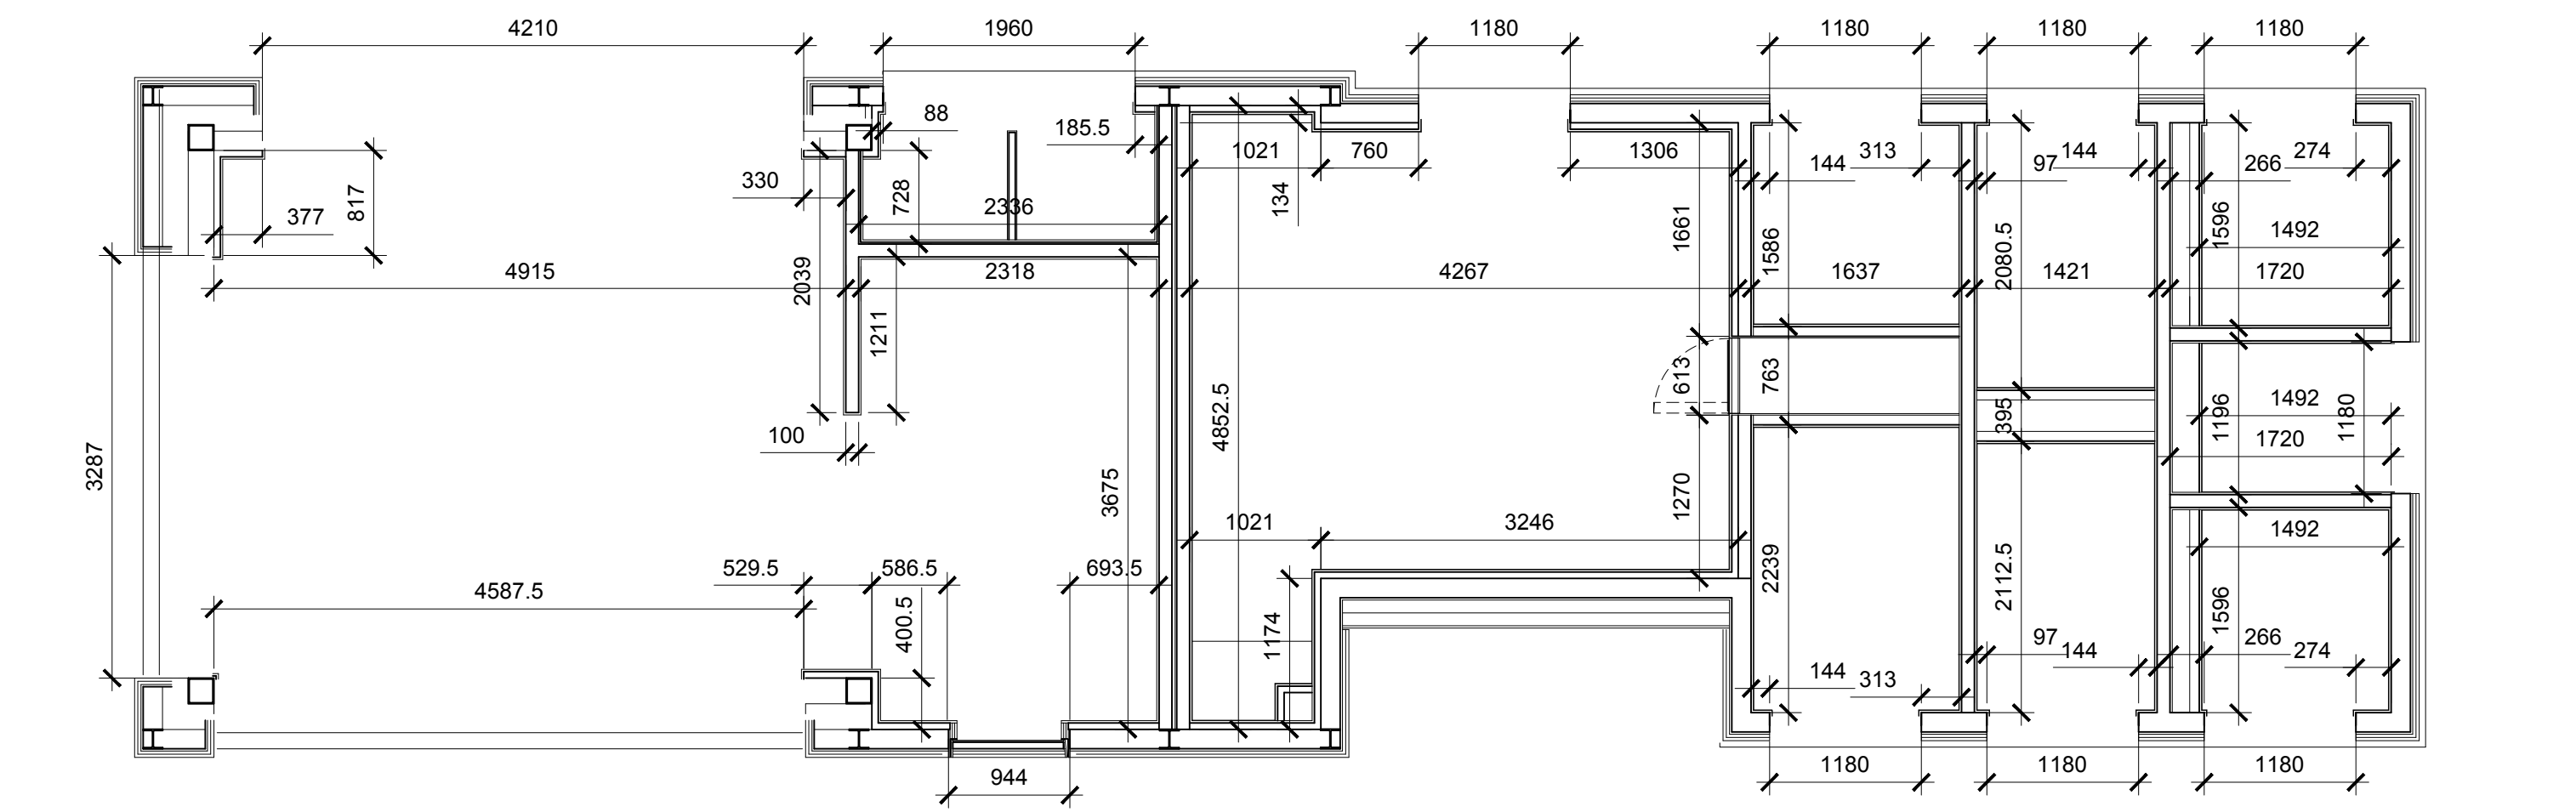


Ground Floor Setting Out Plan 1:50

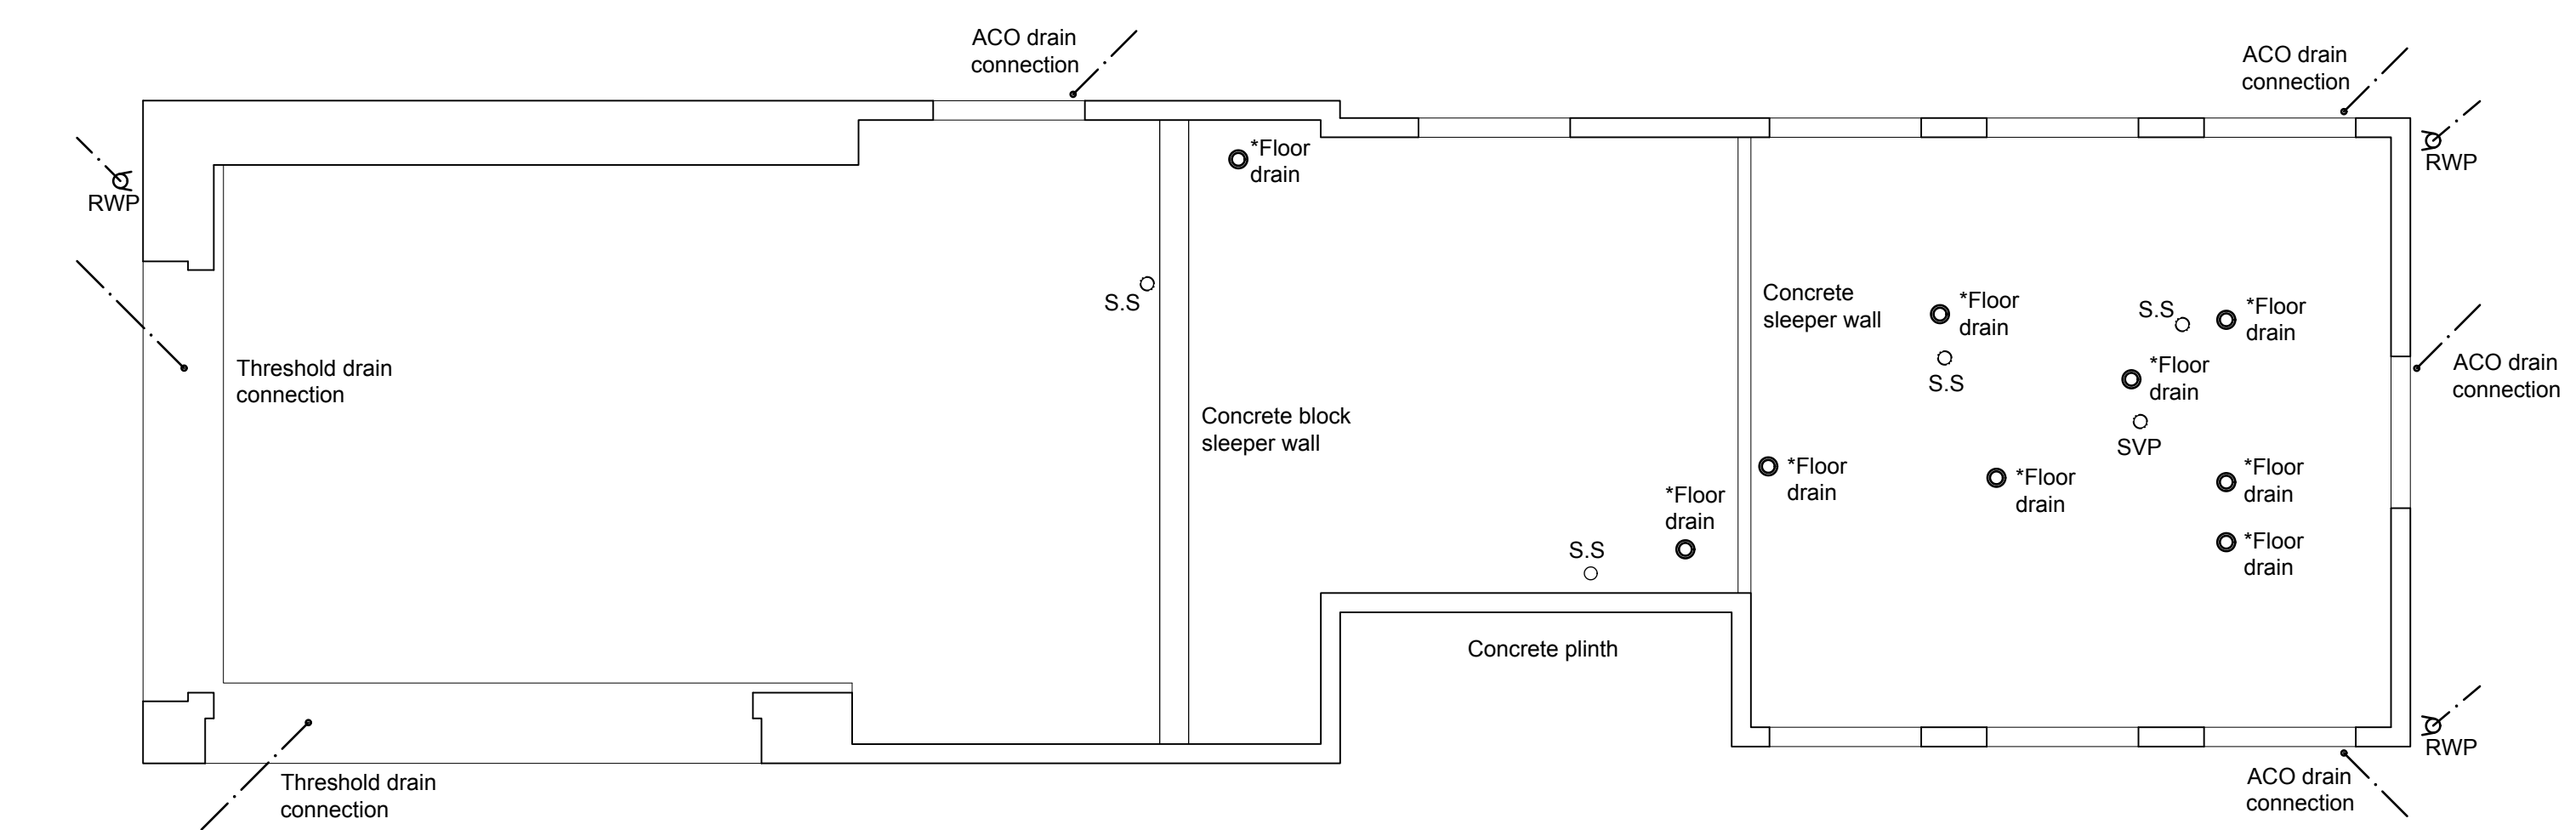


Drainage Plan 1:50

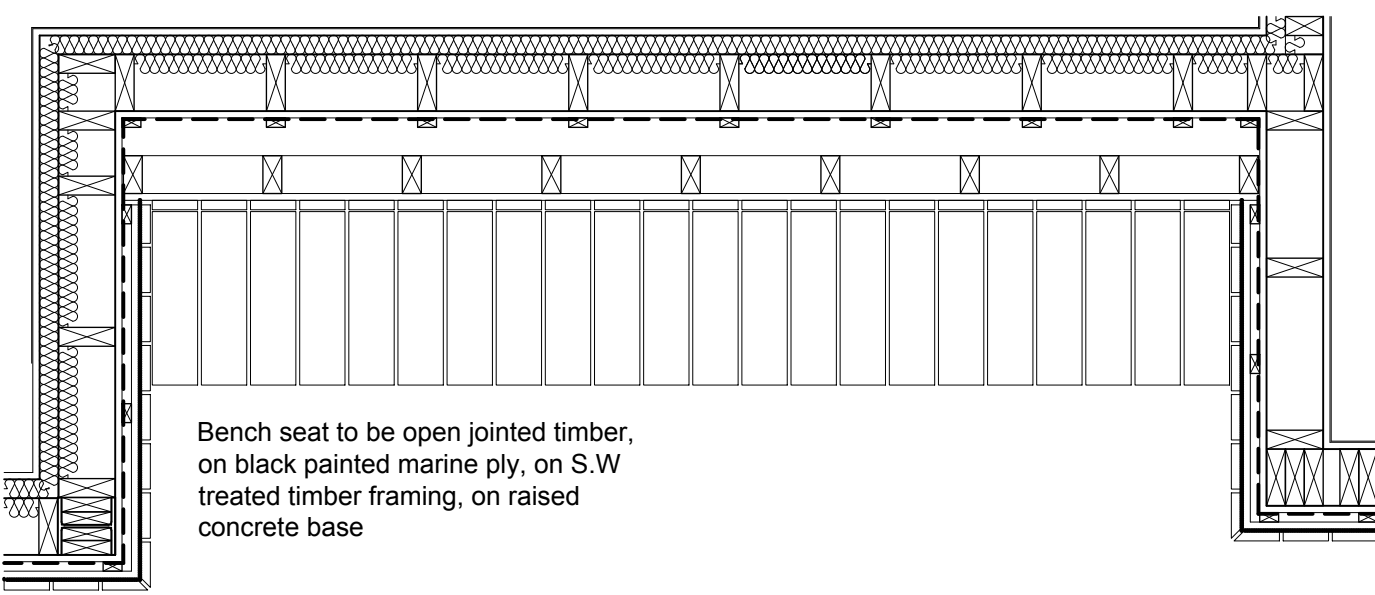


Seat Plan 1:20

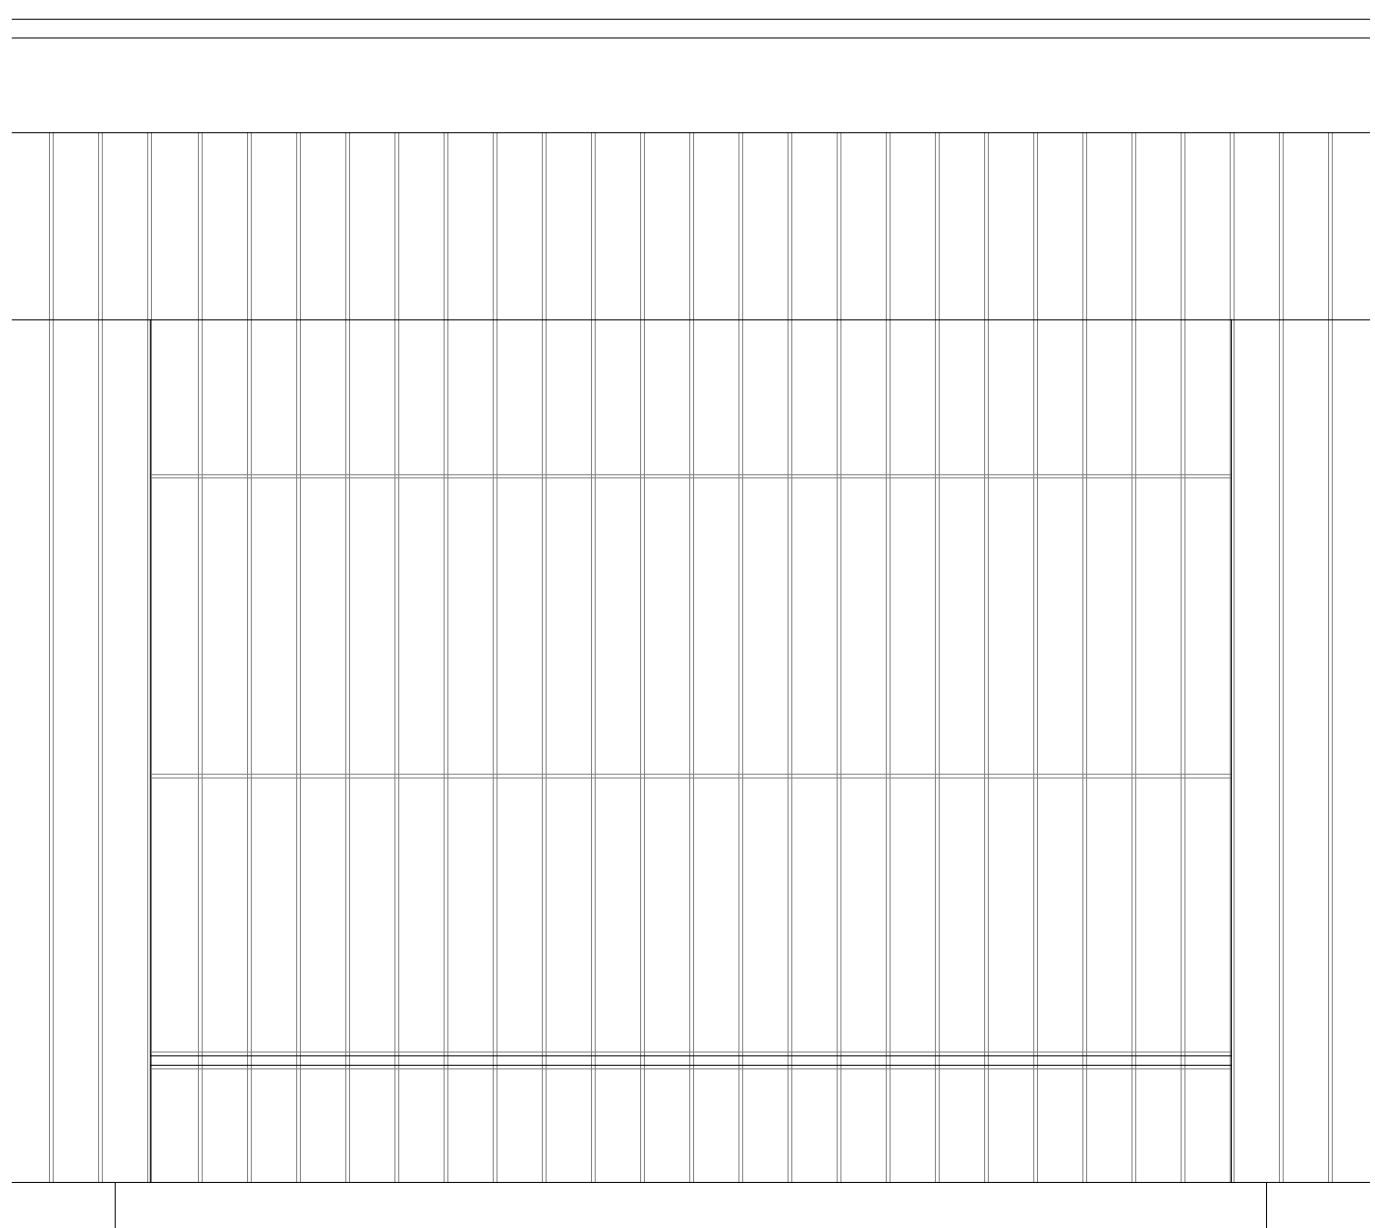


Seat Elevation 1:20

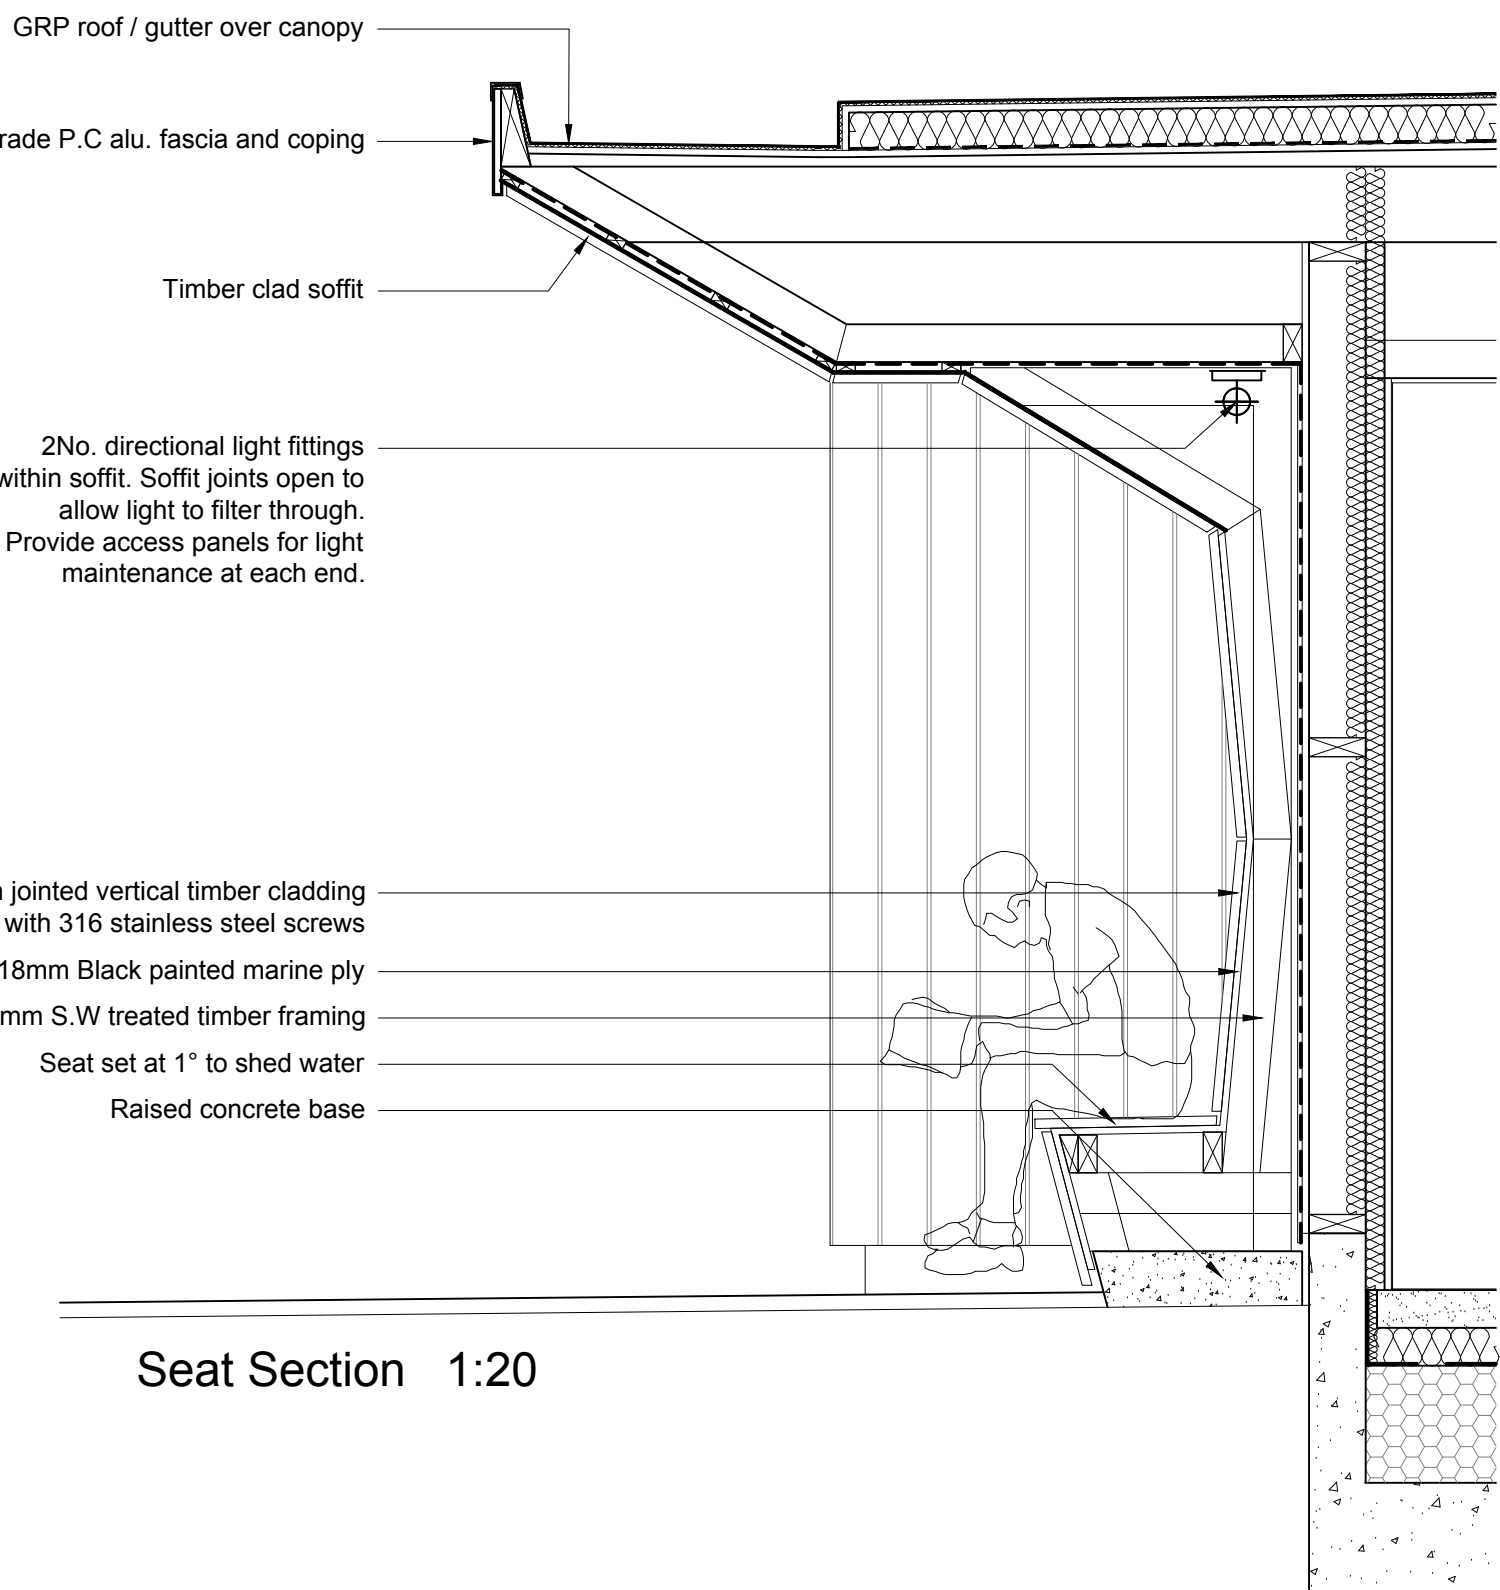


Seat Section 1:20

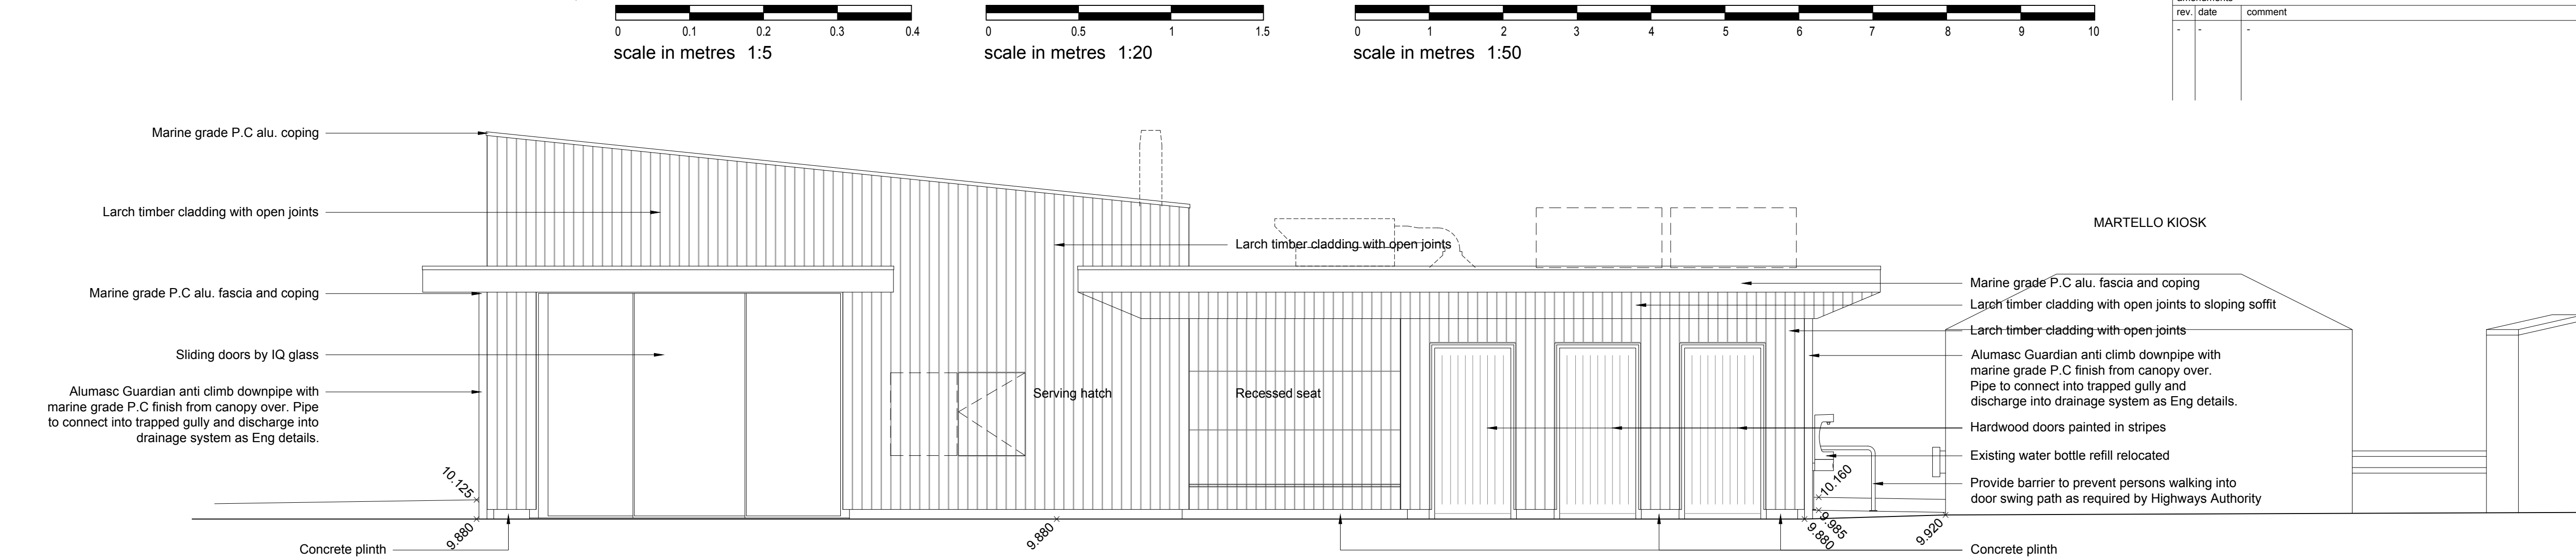


South Elevation 1:50

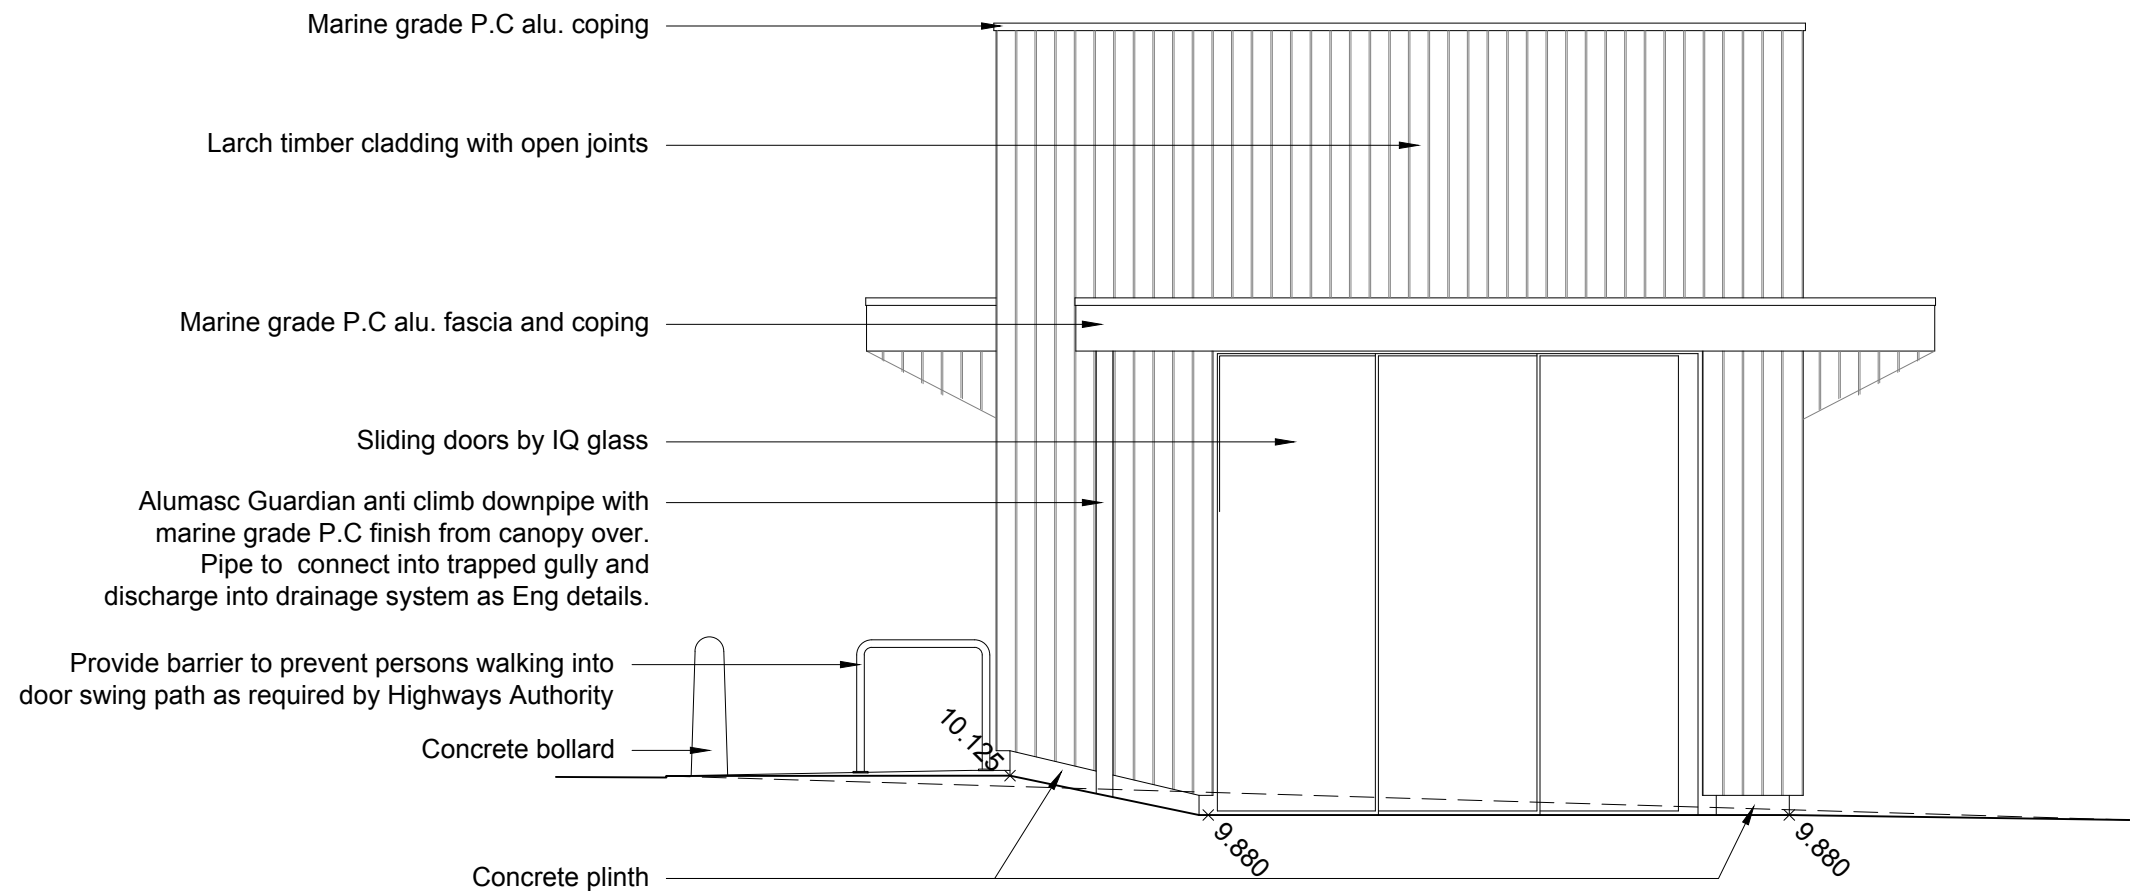


West Elevation 1:50

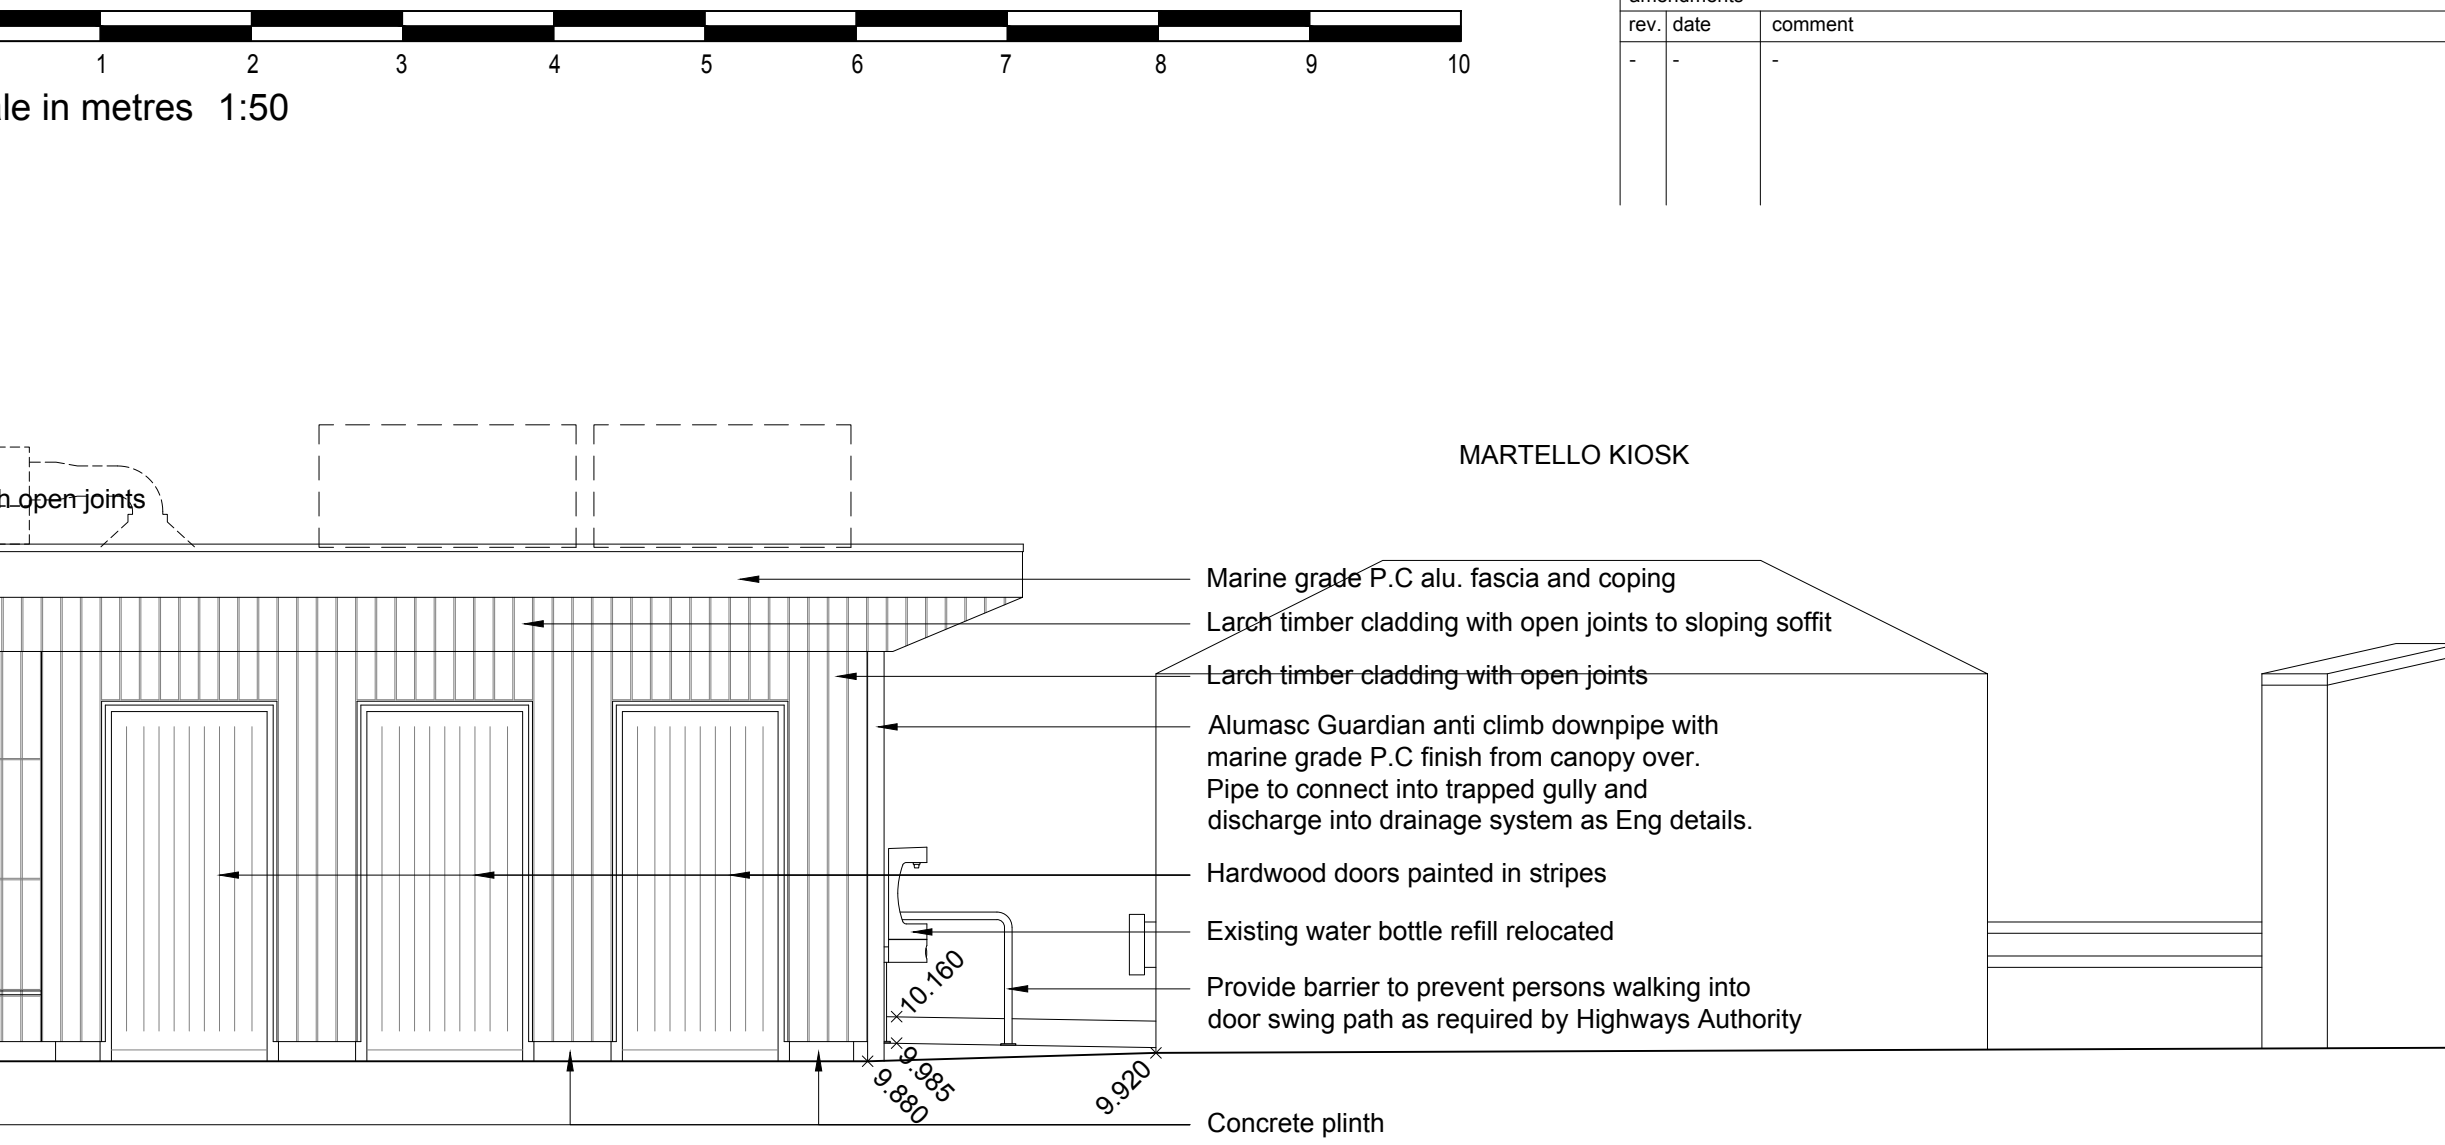


East Elevation 1:50

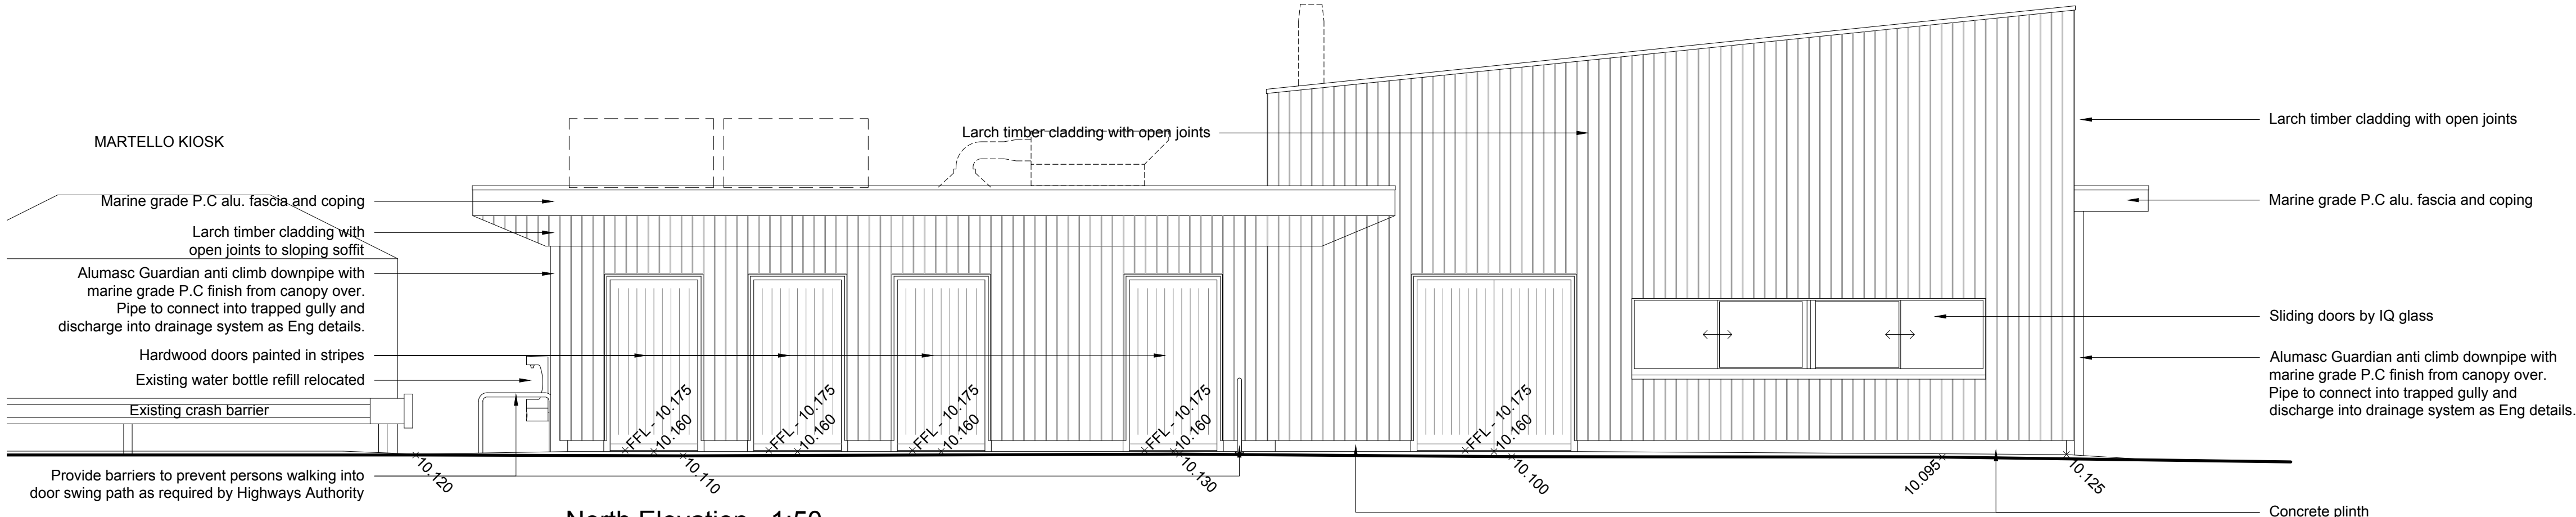


North Elevation 1:50

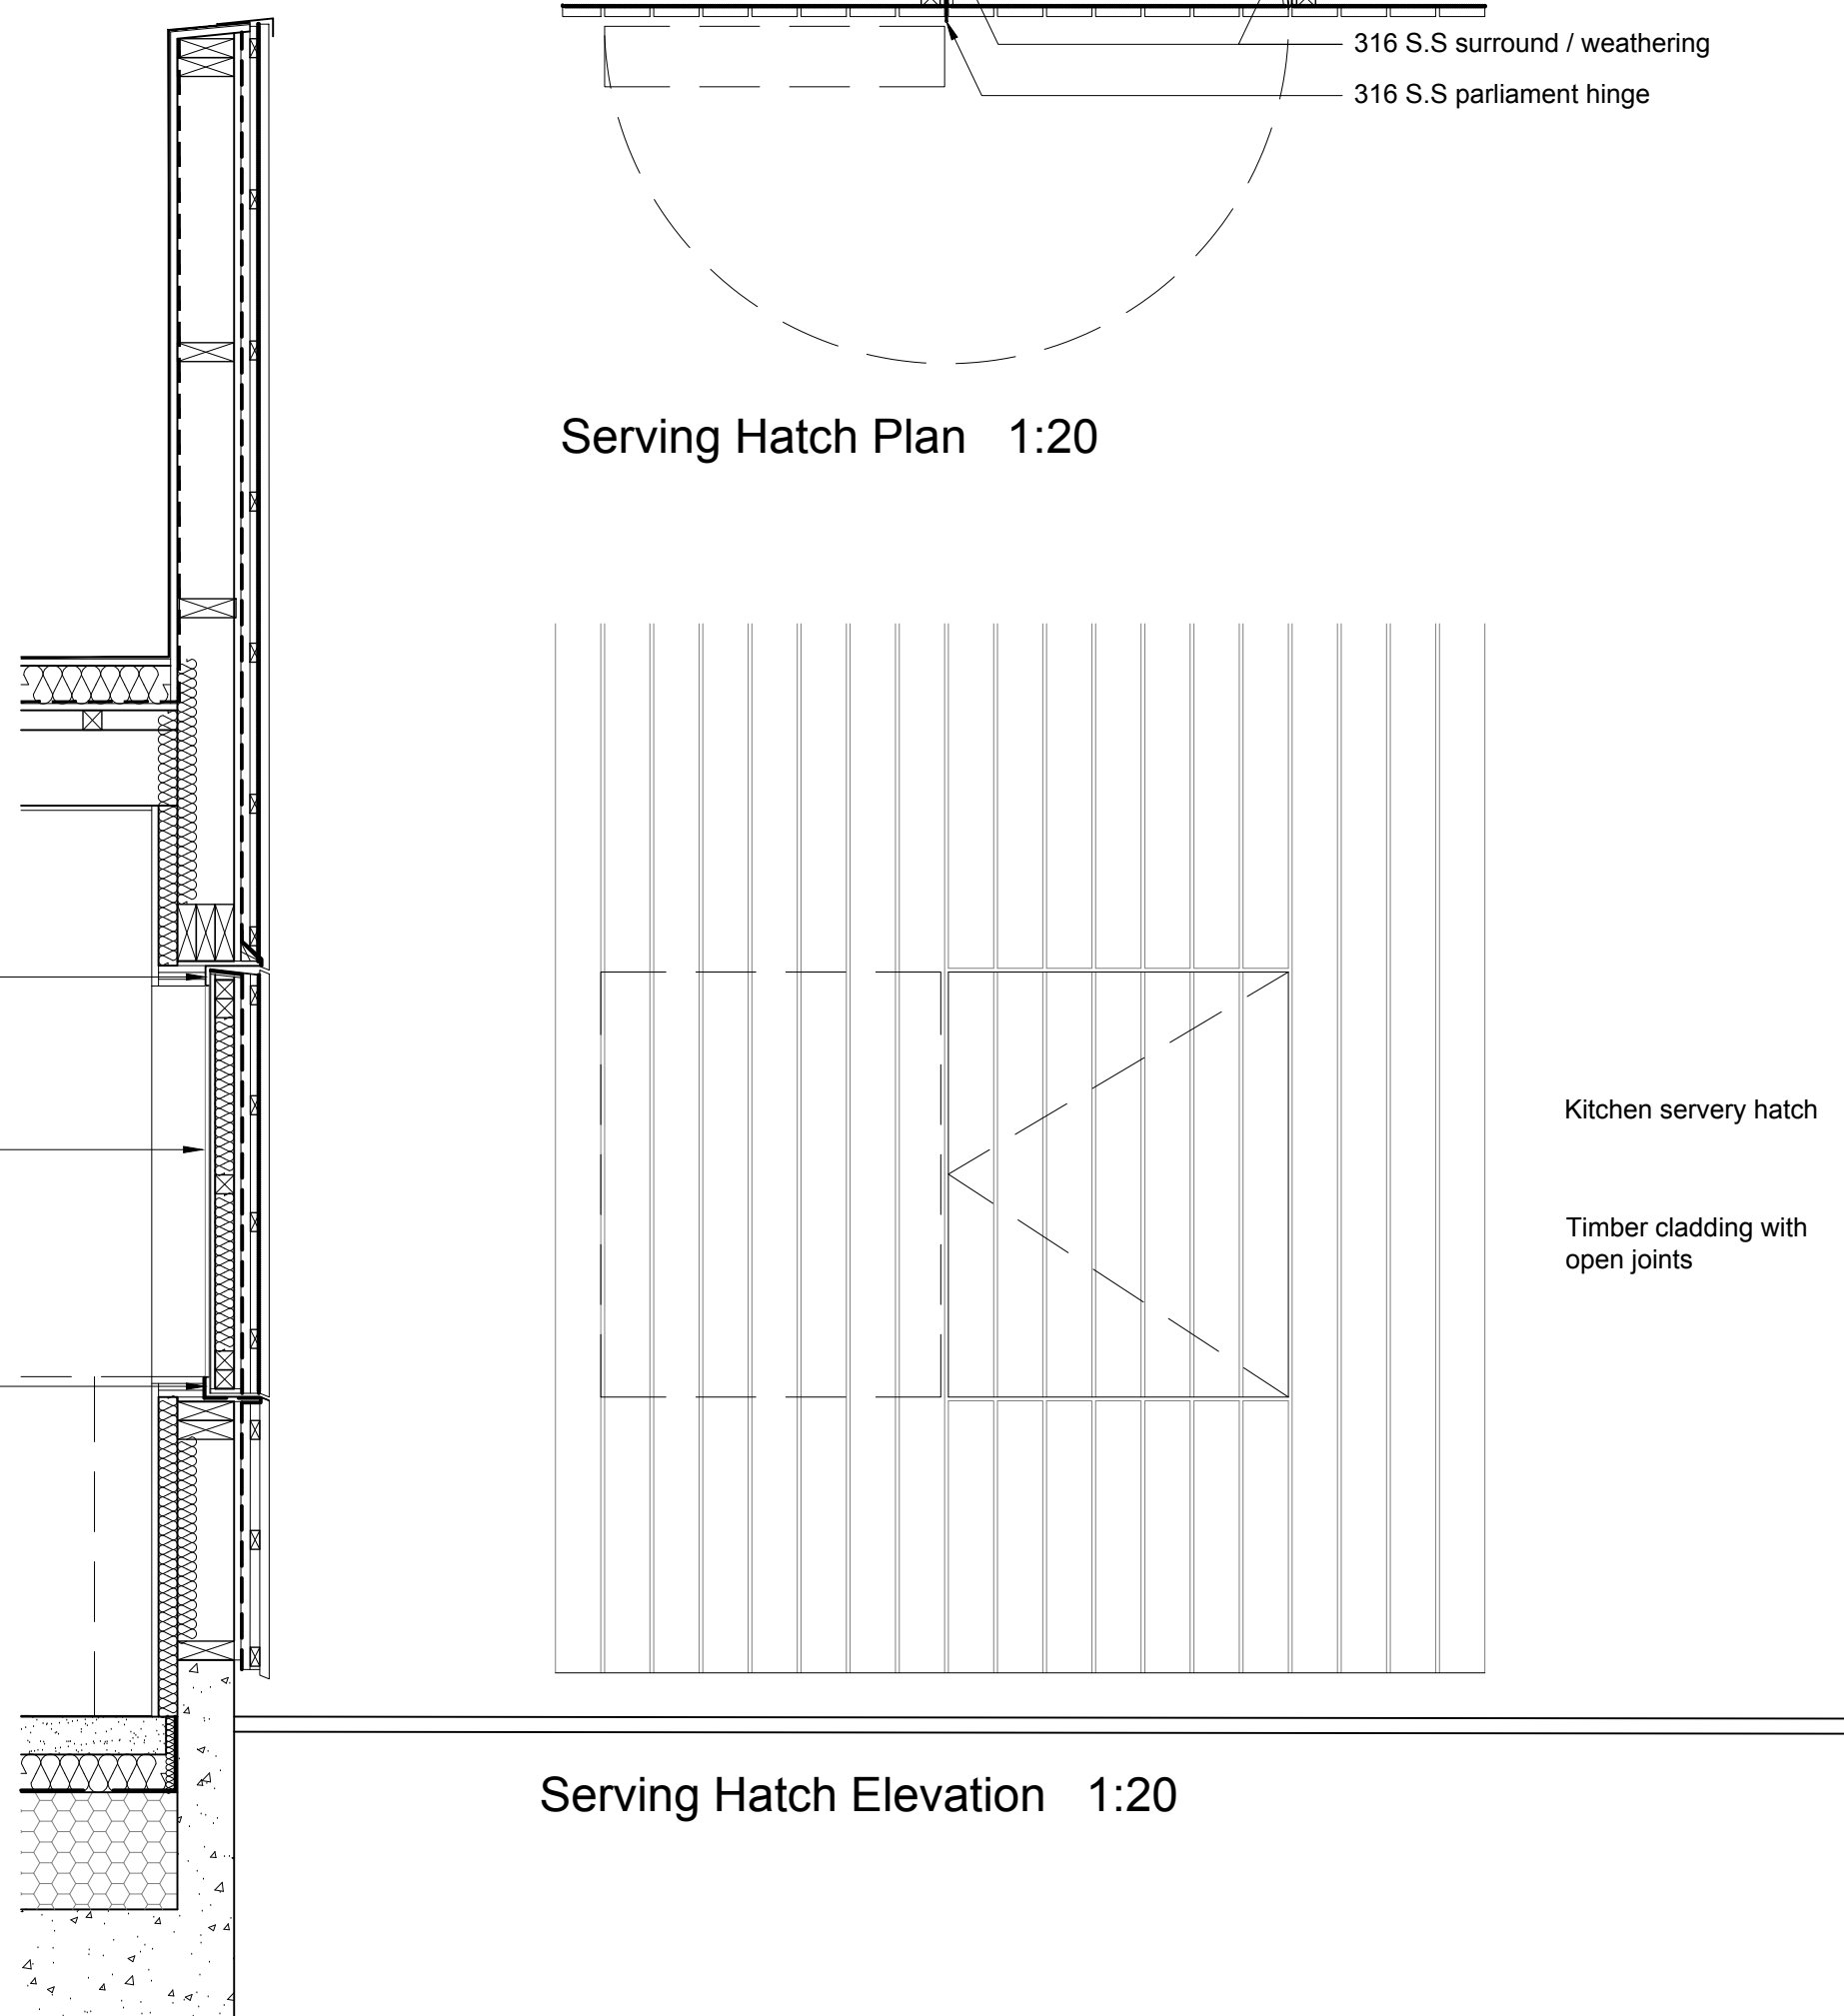


Serving Hatch Section 1:20

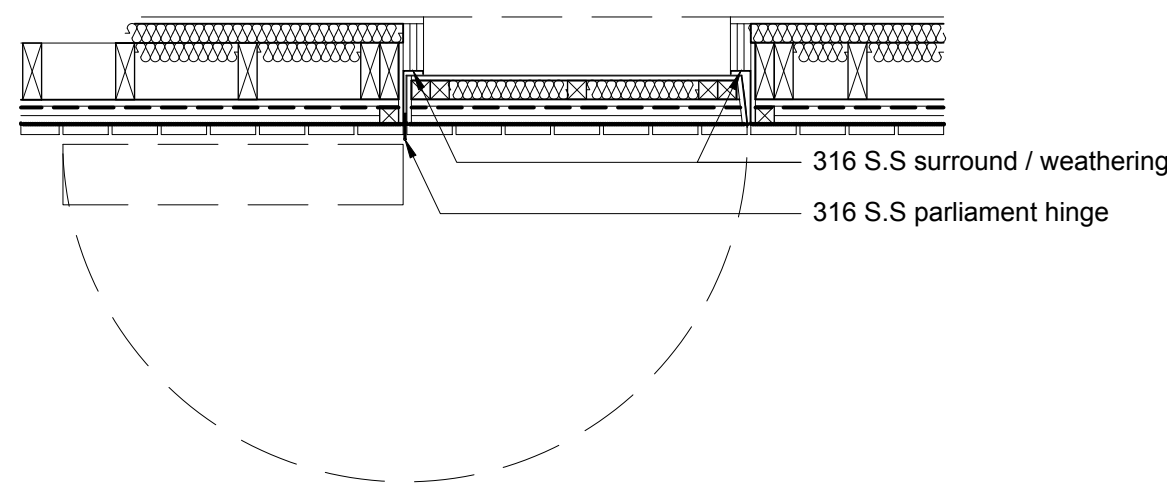

Serving Hatch Plan 1:20

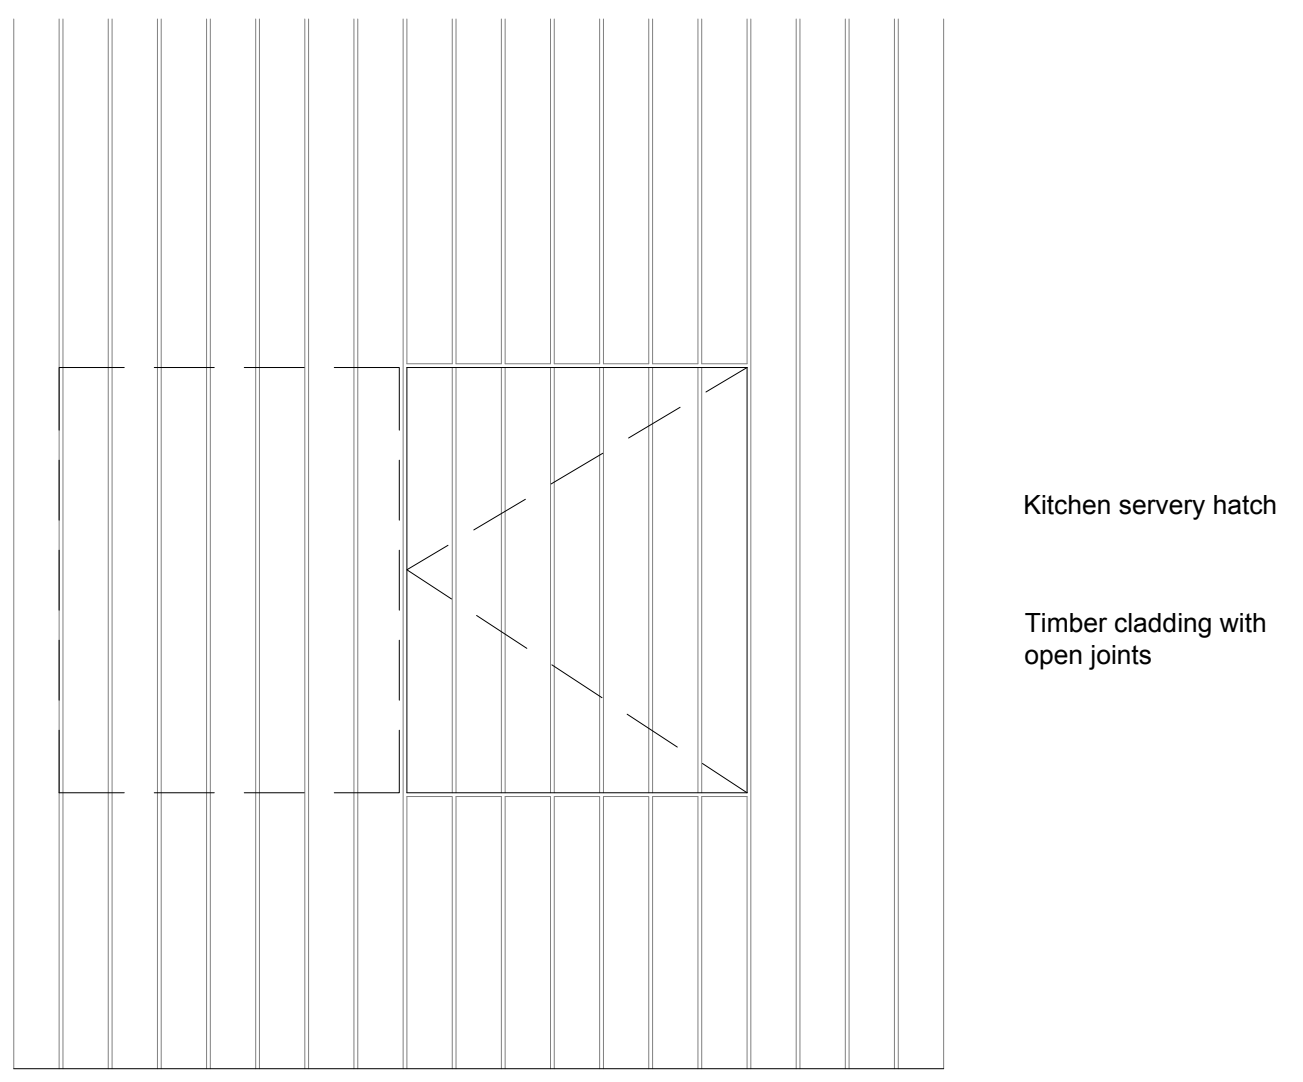

Serving Hatch Elevation 1:20

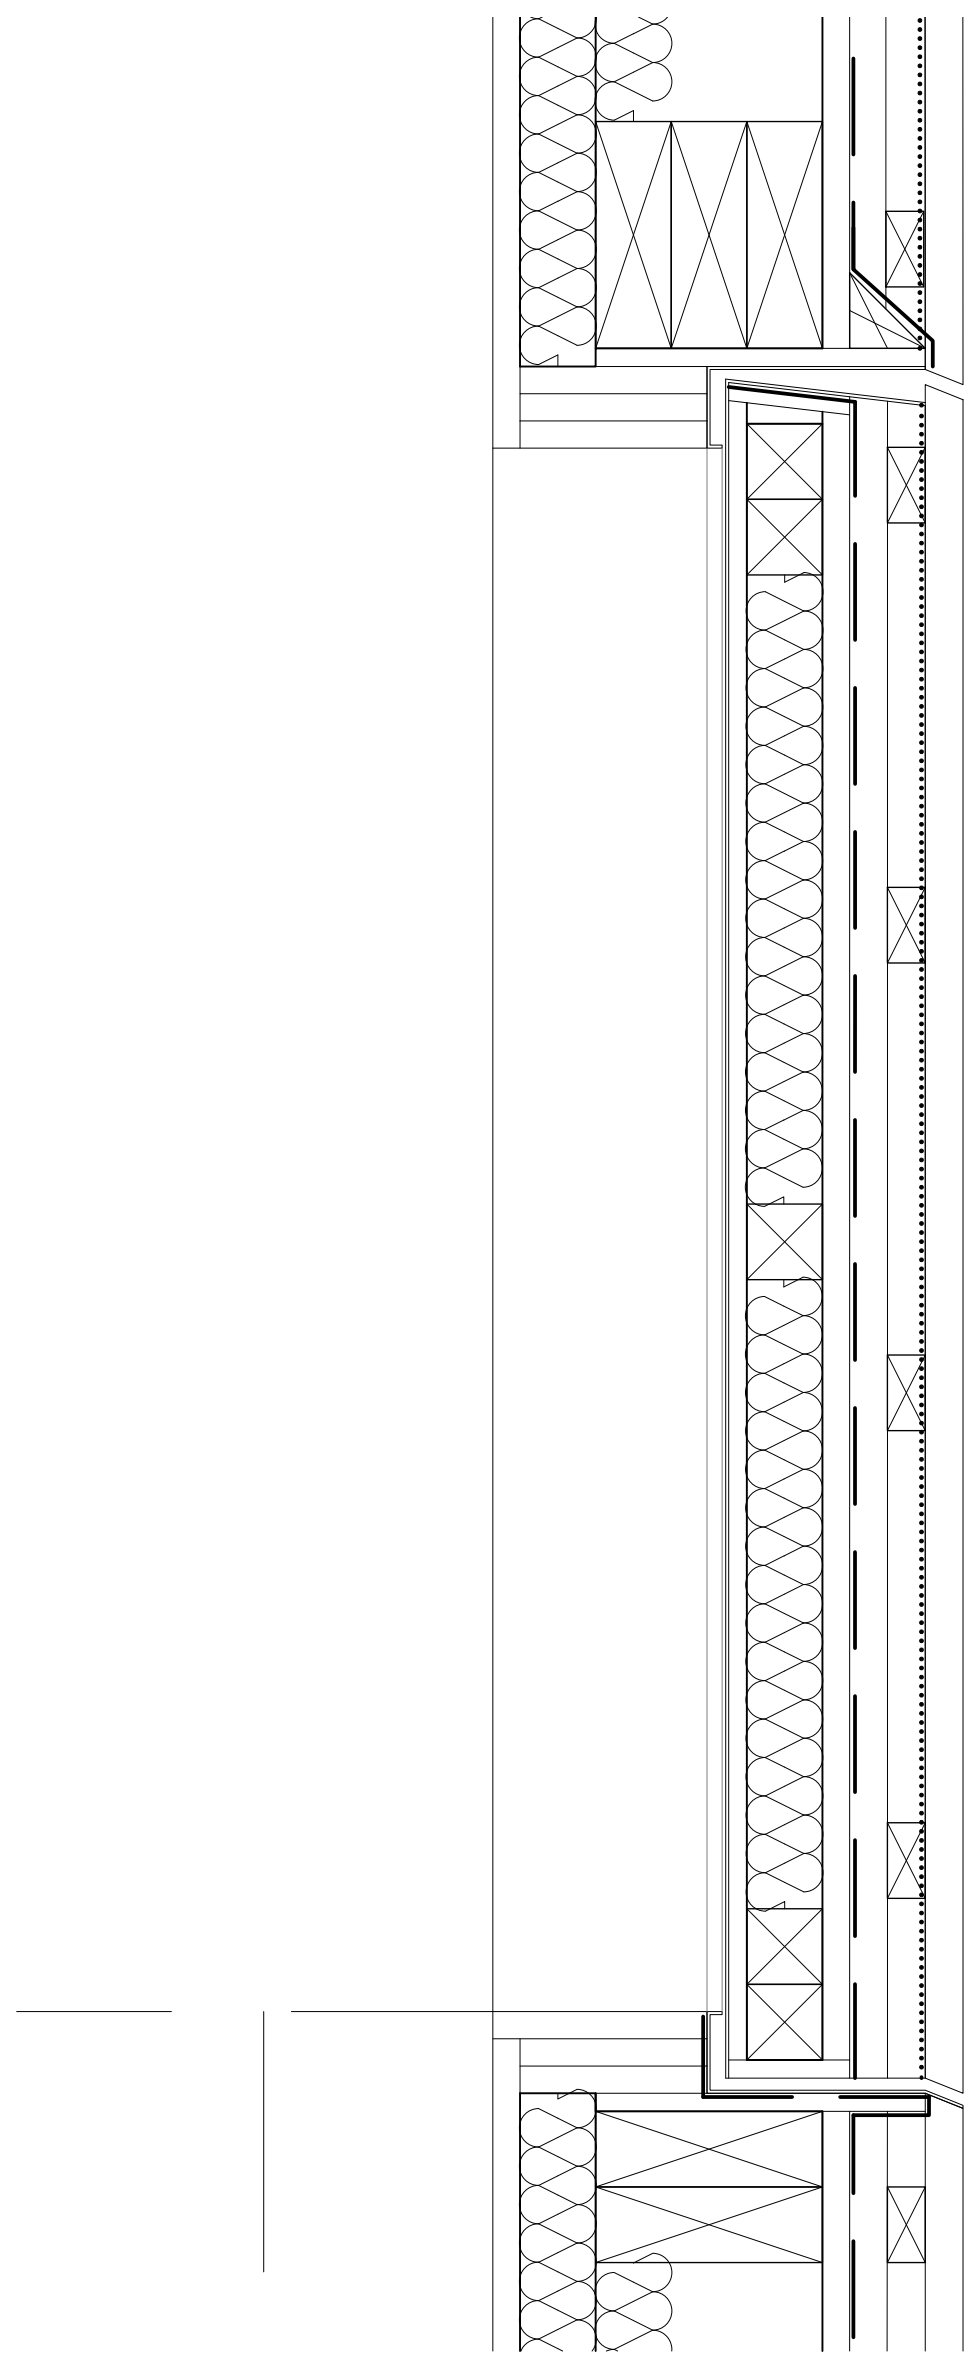

Serving Hatch Detail Section 1:5

amendments				rev.	date	comment	auth.	check.
				-	-	-	-	-

TENDER ISSUE

client

Seaford Town Council

drawing number

0639 DD.004

revision

-

project

Martello Cafe and Public Toilets

Esplanade, Seaford

BN

drawing title

Proposed Setting Out Plans

Elevations and Details

Detail Design

drawn by

M.B

checked by

G.I

ribi work stage

4

date

Nov, '21

scale/original sheet size

As Shown @ A0

www.abir.co.uk studio@abirarchitects.co.uk

Unit 1, Delta House, 50 201st Road, Hove, BN3 2FX, United Kingdom

Phone: +44 (0)1273 724344

Company No 0687117 VAT No 951 4147 17

© ABIR Architects Ltd. Check all dimensions on site before work is undertaken. All

growth, materials and workmanship to conform with current building regulations,

BS8 and CDP's.

RIBA

Chartered Practitioner