
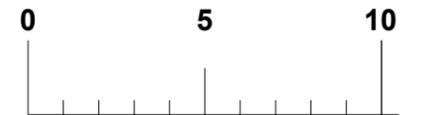
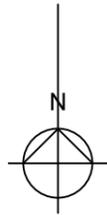


ALL WORKING DIMENSIONS TO BE CHECKED ON SITE.
 FIGURED DIMENSIONS TO BE TAKEN IN PREFERENCE TO SCALED DIMENSIONS.
 ANY DISCREPANCIES BETWEEN DRAWINGS OF DIFFERING SCALES AND BETWEEN DRAWINGS AND SPECIFICATION WHERE APPROPRIATE TO BE NOTIFIED TO SUPERVISING OFFICER FOR DECISION.
 COPYRIGHT RESERVED.

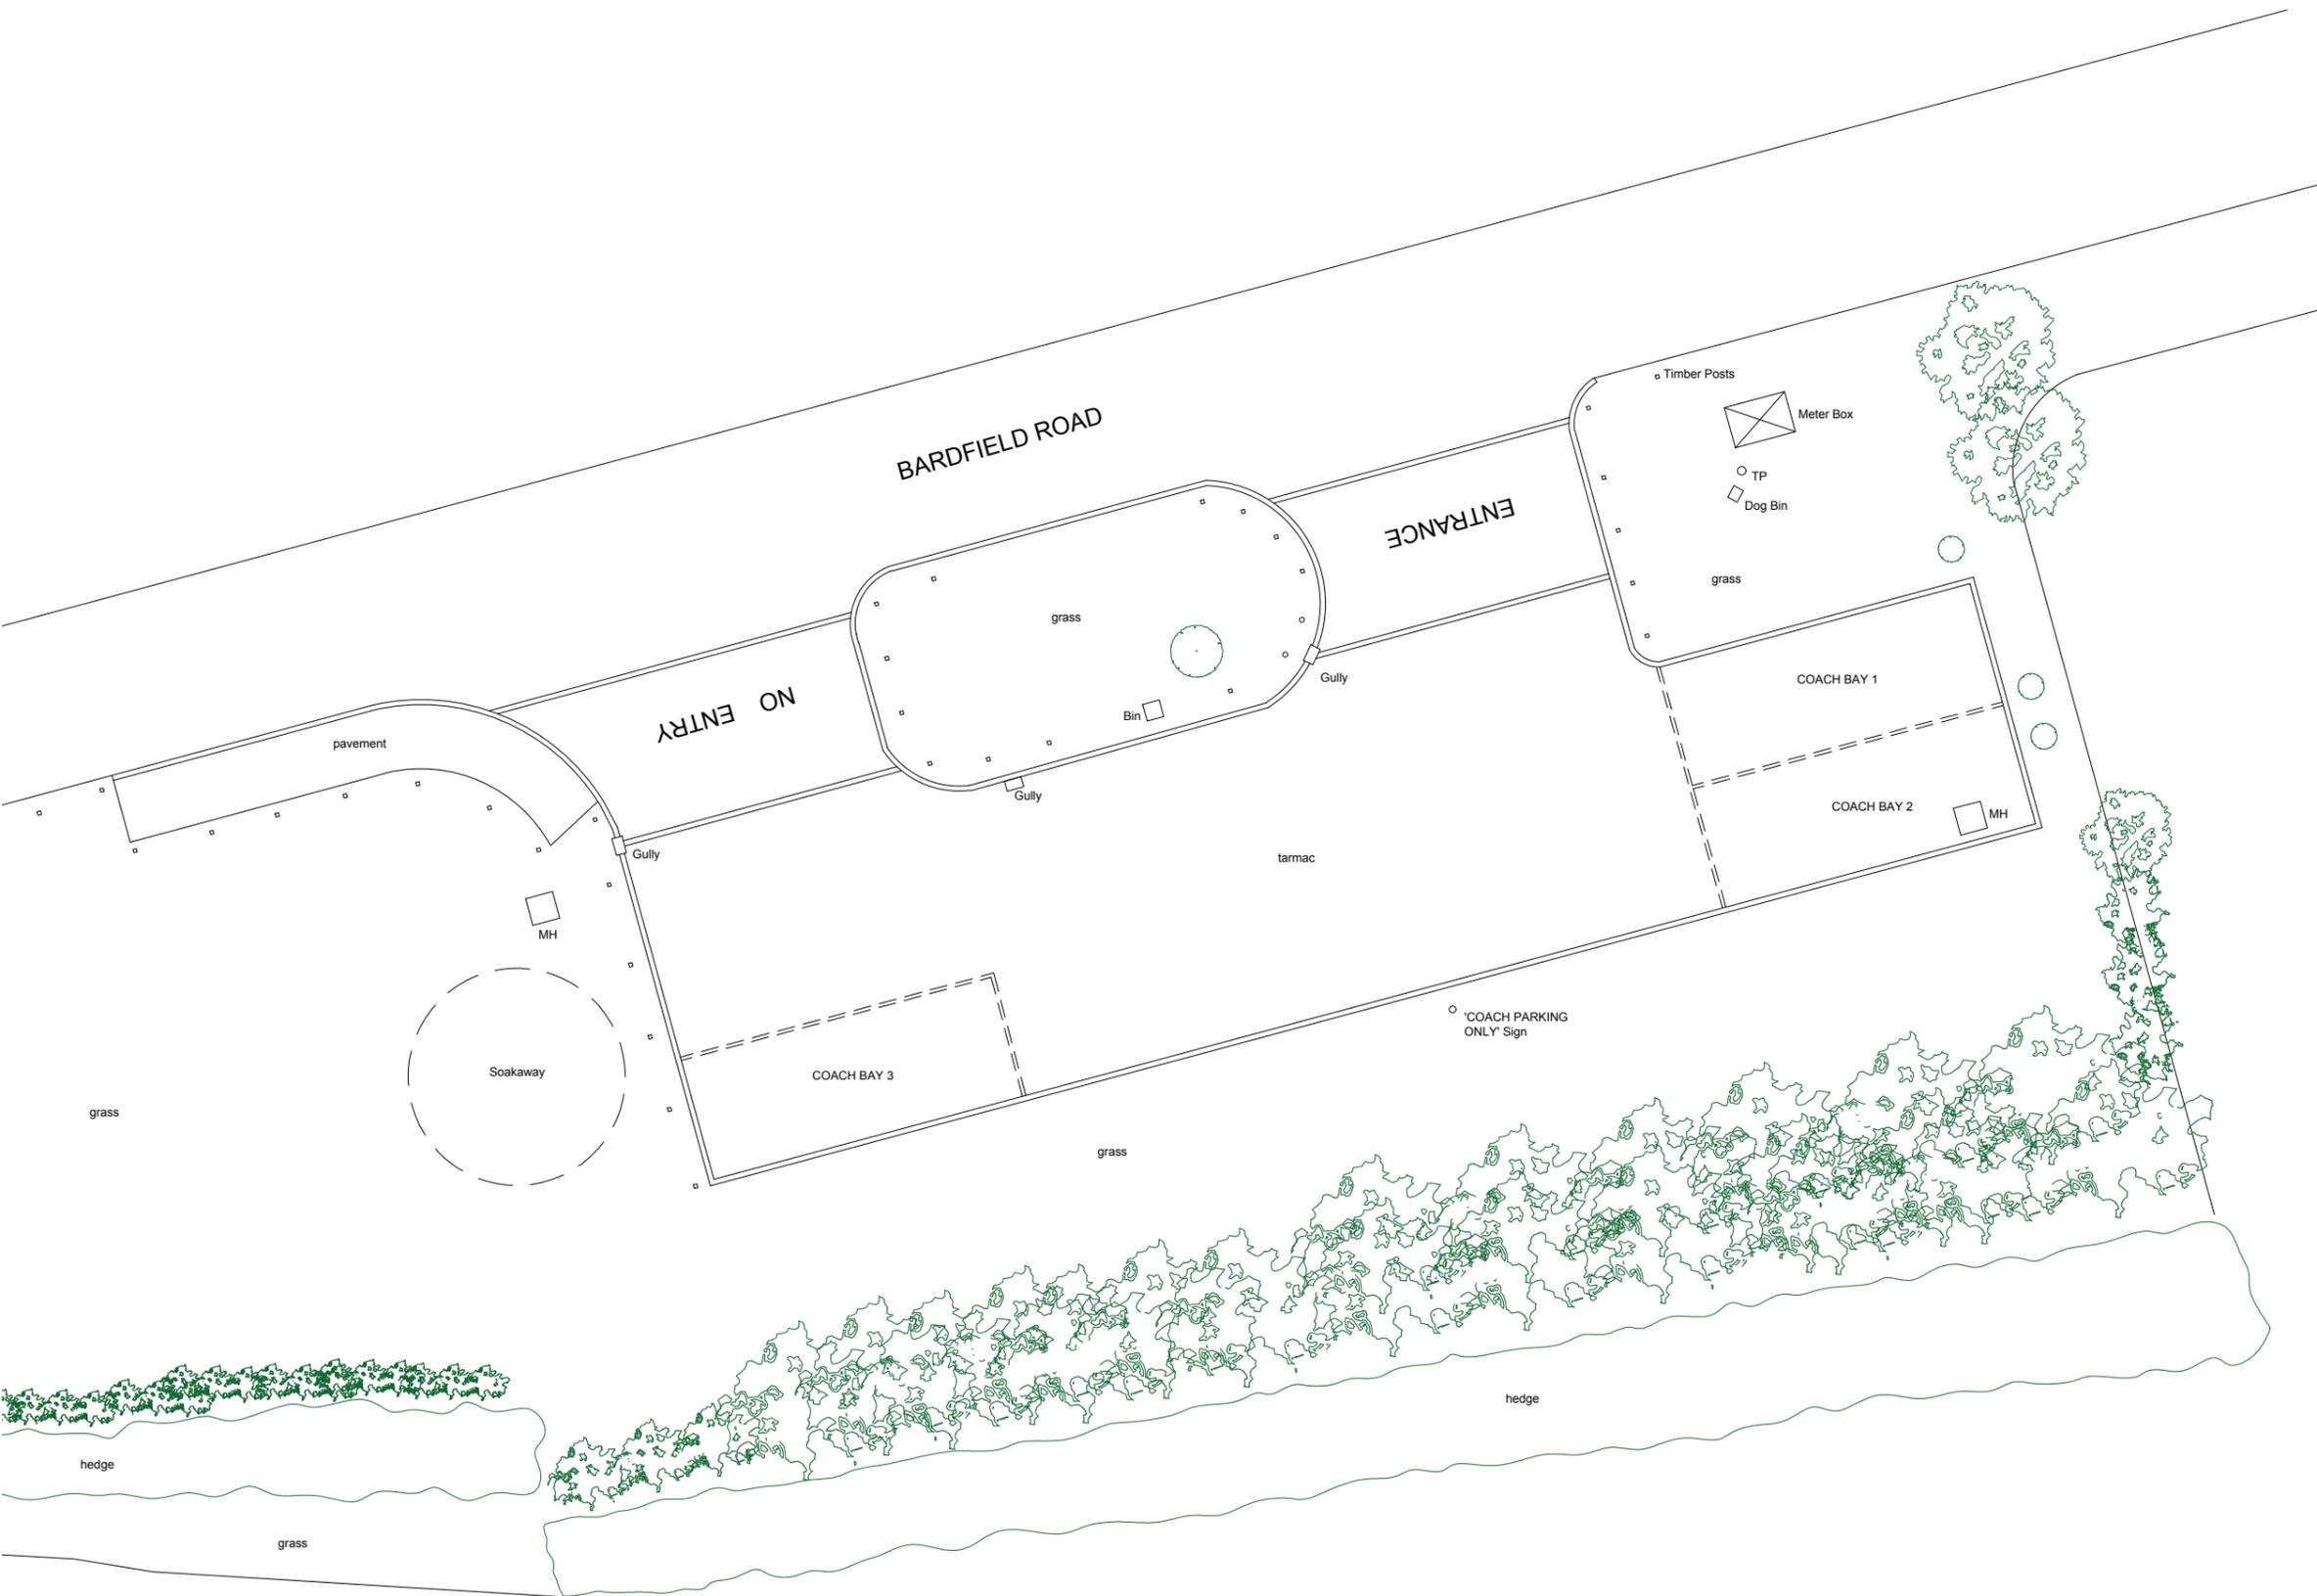

Scale: 1:200 @ A3

PROJECT
 COACH PARK CONVERSION
 BARDFIELD ROAD
 THAXTED
 ESSEX
 CM6 2LP

CLIENT
 THAXTED PARISH COUNCIL

DETAIL
 SITE PLAN AS EXISTING

RIBA Chartered Practice
RICS

wilby & burnett

Provident House, 123 Ashdon Road, Saffron Walden, Essex CB10 2AJ
 T: 01799 513621 | info@wilbyburnett.co.uk | www.wilbyburnett.co.uk
 Wilby & Burnett LLP is a Limited Liability Partnership registered in England & Wales No. OC348570
 Regulated by RICS

DATE JULY 2018	DRAWN BY MY
SCALE 1:200 @ A3	CHECKED BY WE
DRAWING NO. 3304/F01	REVISION