

All dimensions to be checked on site prior to orders:


- Allow for new frame formed from 100 x 75mm s/w timbers rebated to form stop on jambs and head, and with separate 12 x 20mm stop on dado transom. N.B. Transom to be fixed to support framing for fire place; head to act as trimmer to lath and plaster battens; Fixing locations into walling to be agreed on site. Include for screw fixing 25 x 25mm battens to the sides of jambs to carry the end of the laths.


 New 30mm solid core plywood paint grade flush FD30 Door blank.

 2no Eclipse CF336 102x76x3mm grade 13 brass plated st/sl fire door hinges per leaf (4no total).

- Fit with UNION 2277 3 lever mortice sash lock to brass finish, reeded brass door knobs and escutcheon; brushed Brass Flush Door Bolts (128mm) by Mucheln, locking into frame at top and bottom of slave leaf. New architrave to match profile of existing to doors in adjacent partitions.
- Reinstate existing dado rails. Replace to match existing where condition dictates.
- Decorate door, frame and architrave with Oil Based Eggshell by Rose of Jericho, colour white (per CAL original NBS M60/160)


Elevation, 1:20@A3

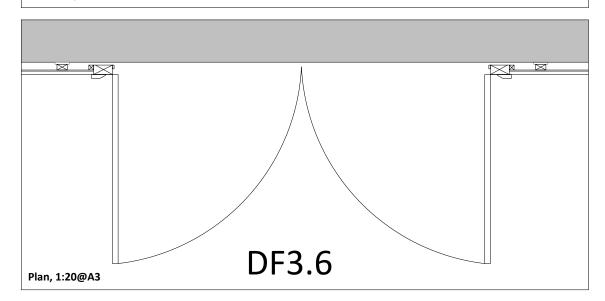


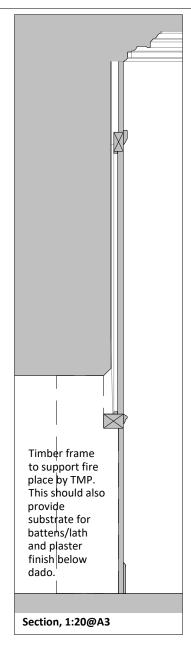



Provisional: plasterboard or painted ply screen battened out from wall to provide screening across door for projected images if required. Size TBC.

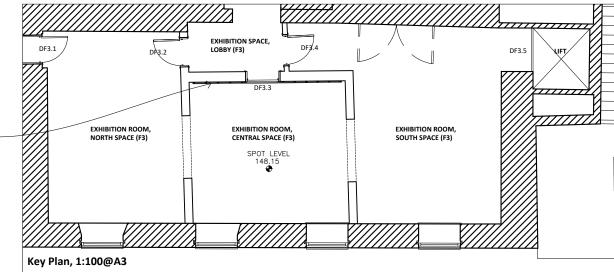

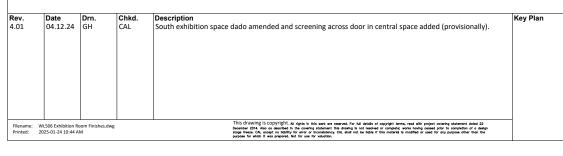



Note: This drawing is based on metric surveys by others and received from TMP. CAL are not responsible for the accuracy of the survey information received. All dimensions to be checked on site before placing orders. Any discrepancies to be notified to the Architect.				
0	1:20	2m		
0	1:100	10m		

Stage 4 - Technical Design		Not for construction		
CLIENT The Morton Partnership	SCALE 1:20 & 1:100) @A3	DATE 17.06.24	
PROJECT Dunstable Priory House	DRAWN GH		CHECKED CAL	
DRAWING TITLE Door Schedule	JOB NUMBER	DRAWING NO.	REVISION	
Exhibition Room Finishes	125	WL 506	4.01	

