






CASE 01 - ARTIST RENDERING

NOTE: FINAL DIMENSIONS MAY VARY SLIGHTLY FROM TENDER DRAWING AFTER MANNEQUIN SIZES CONFIRMED.
DESIGN IS INDICATIVE ONLY - SPECIALIST CASE MANUFACTURER TO ADVISE. MANUFACTURER TO SURVEY SPACE AND PROPOSE ANY NECESSARY MODIFICATIONS OR STRUCTURAL CHANGES.

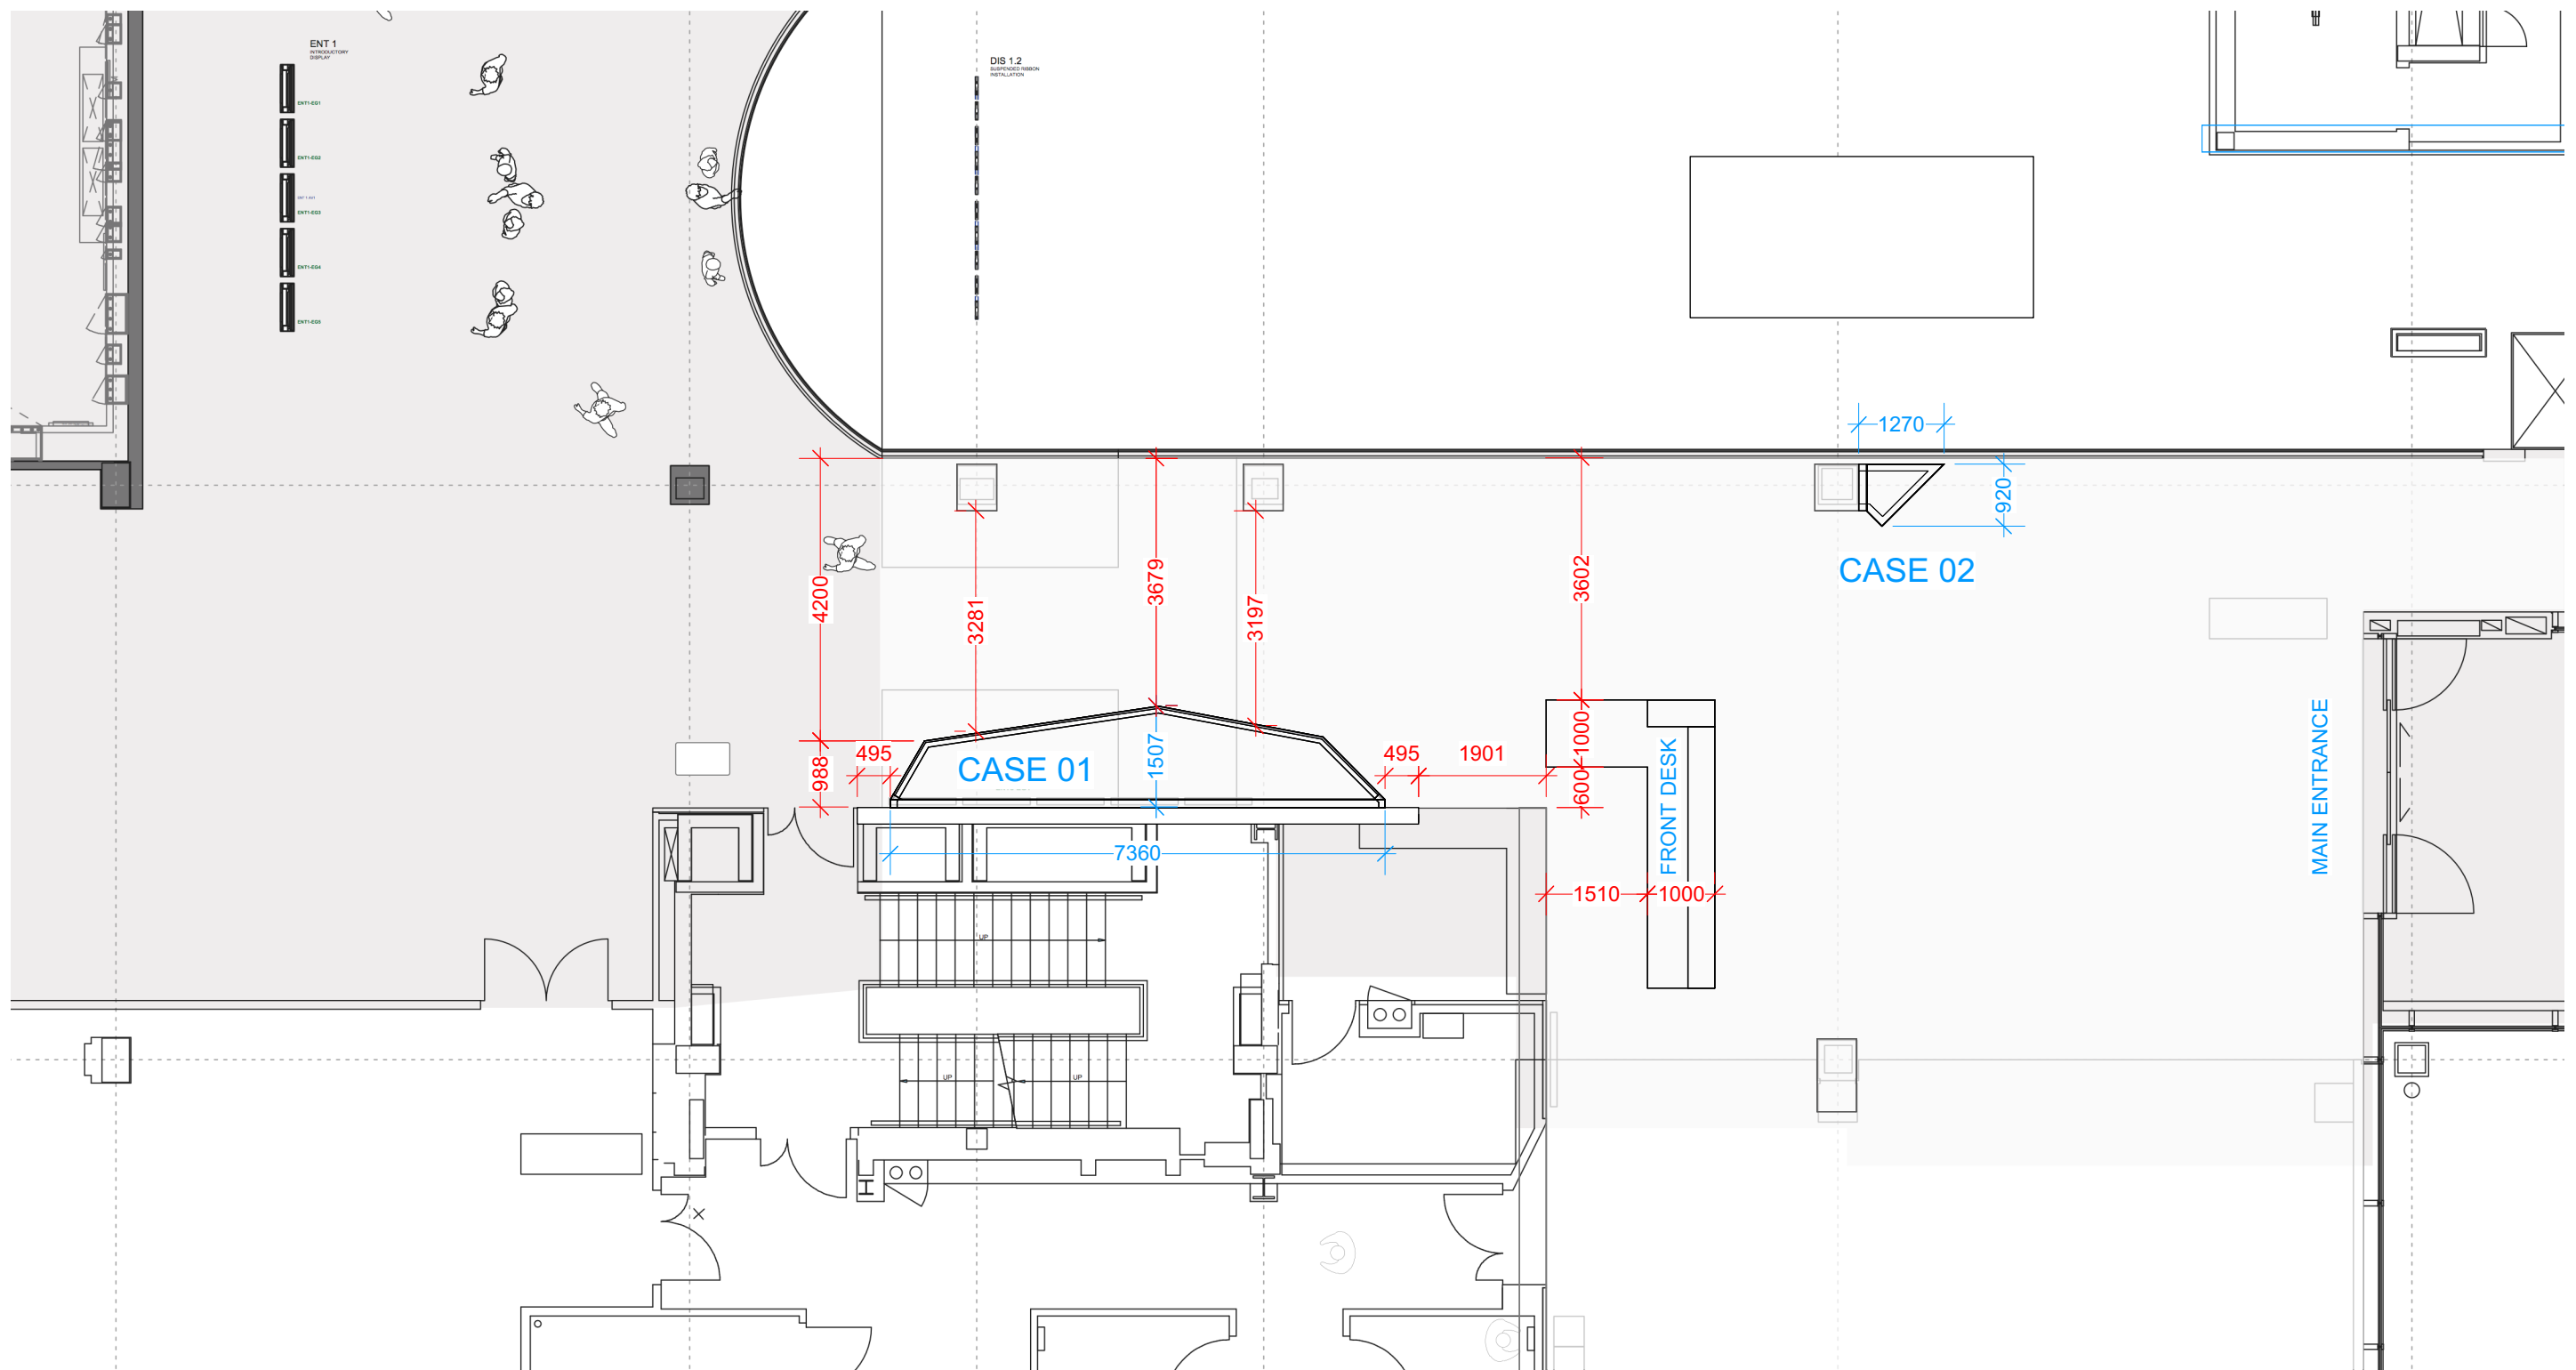

1 Floor Plan
Scale: 1:100


NOTE: FINAL DIMENSIONS MAY VARY SLIGHTLY FROM TENDER DRAWING AFTER MANNEQUIN SIZES CONFIRMED.
DESIGN IS INDICATIVE ONLY - SPECIALIST CASE MANUFACTURER TO ADVISE. MANUFACTURER TO SURVEY SPACE AND PROPOSE ANY NECESSARY MODIFICATIONS OR STRUCTURAL CHANGES.

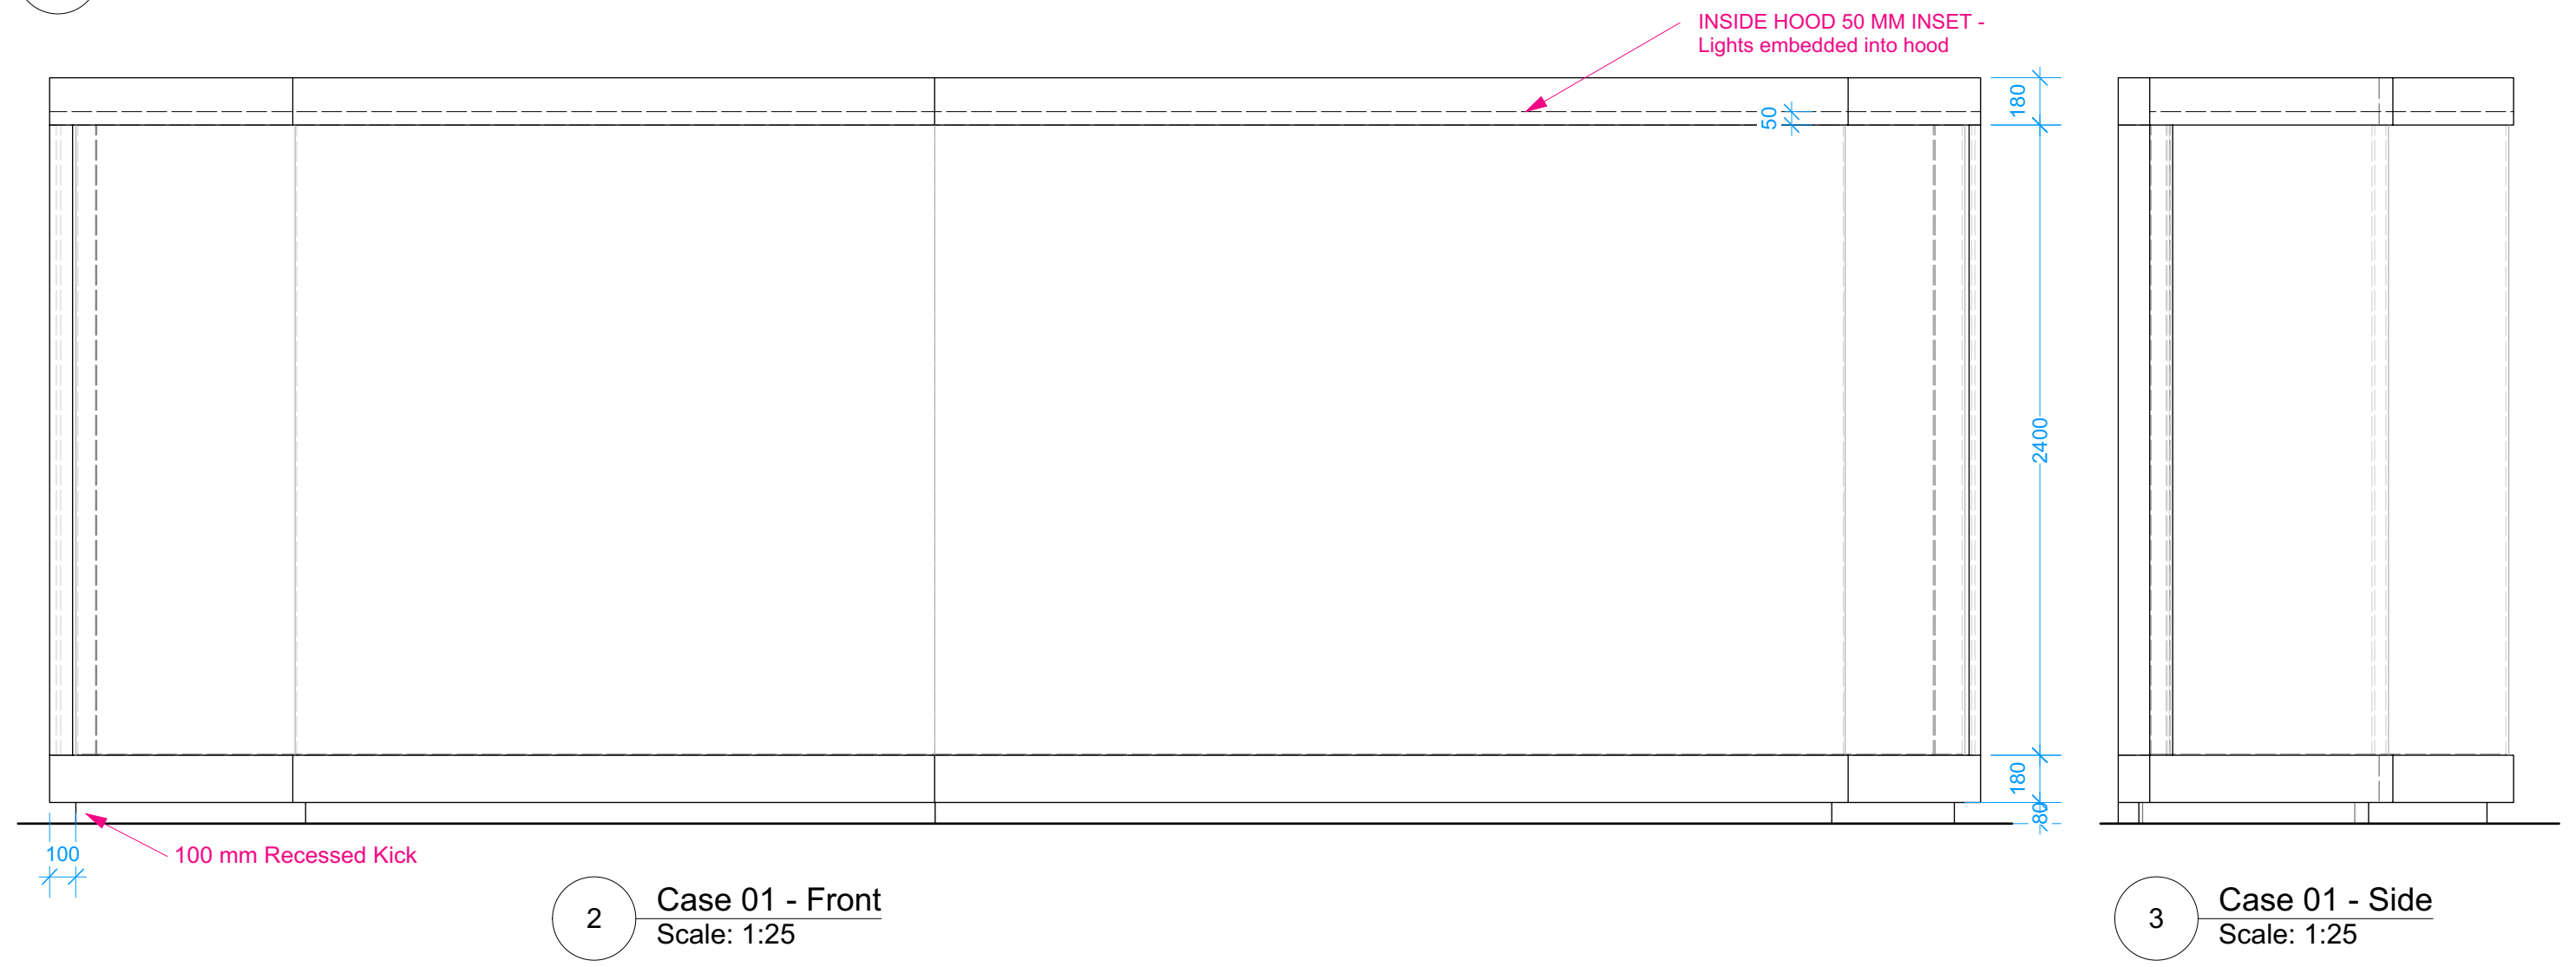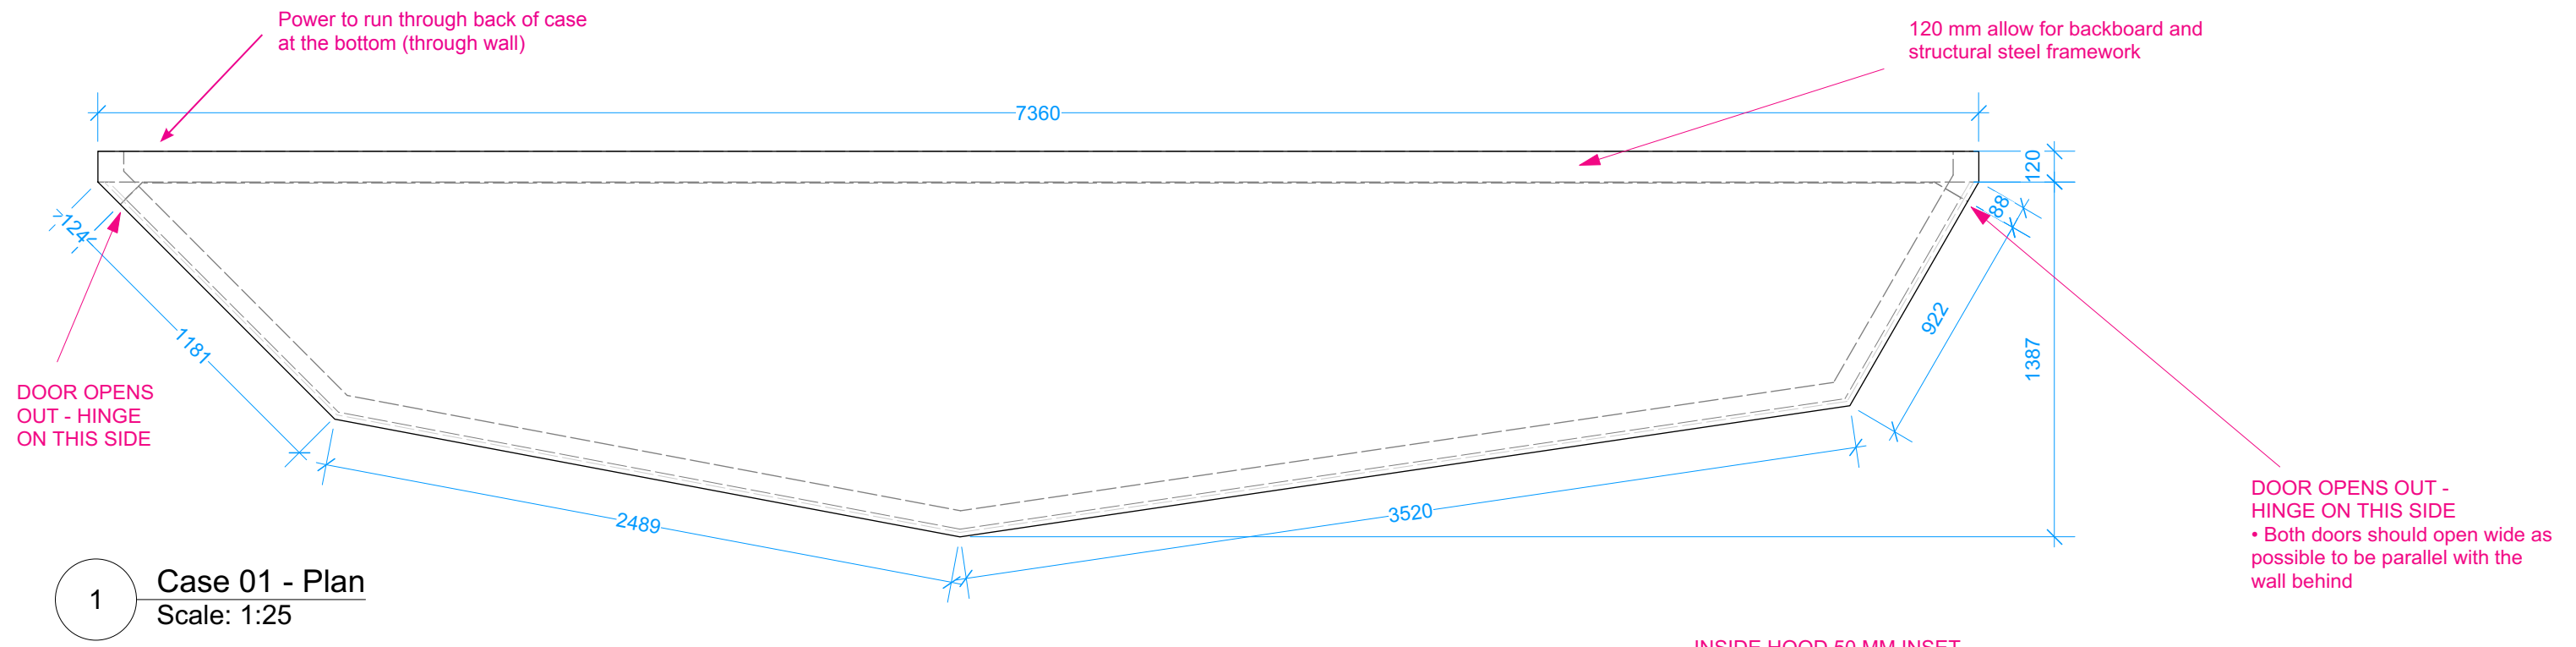


NOTE: FINAL DIMENSIONS MAY VARY SLIGHTLY FROM TENDER DRAWING AFTER MANNEQUIN SIZES CONFIRMED.

DESIGN IS INDICATIVE ONLY - SPECIALIST CASE MANUFACTURER TO ADVISE. MANUFACTURER TO SURVEY SPACE AND PROPOSE ANY NECESSARY MODIFICATIONS OR STRUCTURAL CHANGES.

INTERIOR BASE SHAPE AND MINIMUM DEPTH 1356 MM

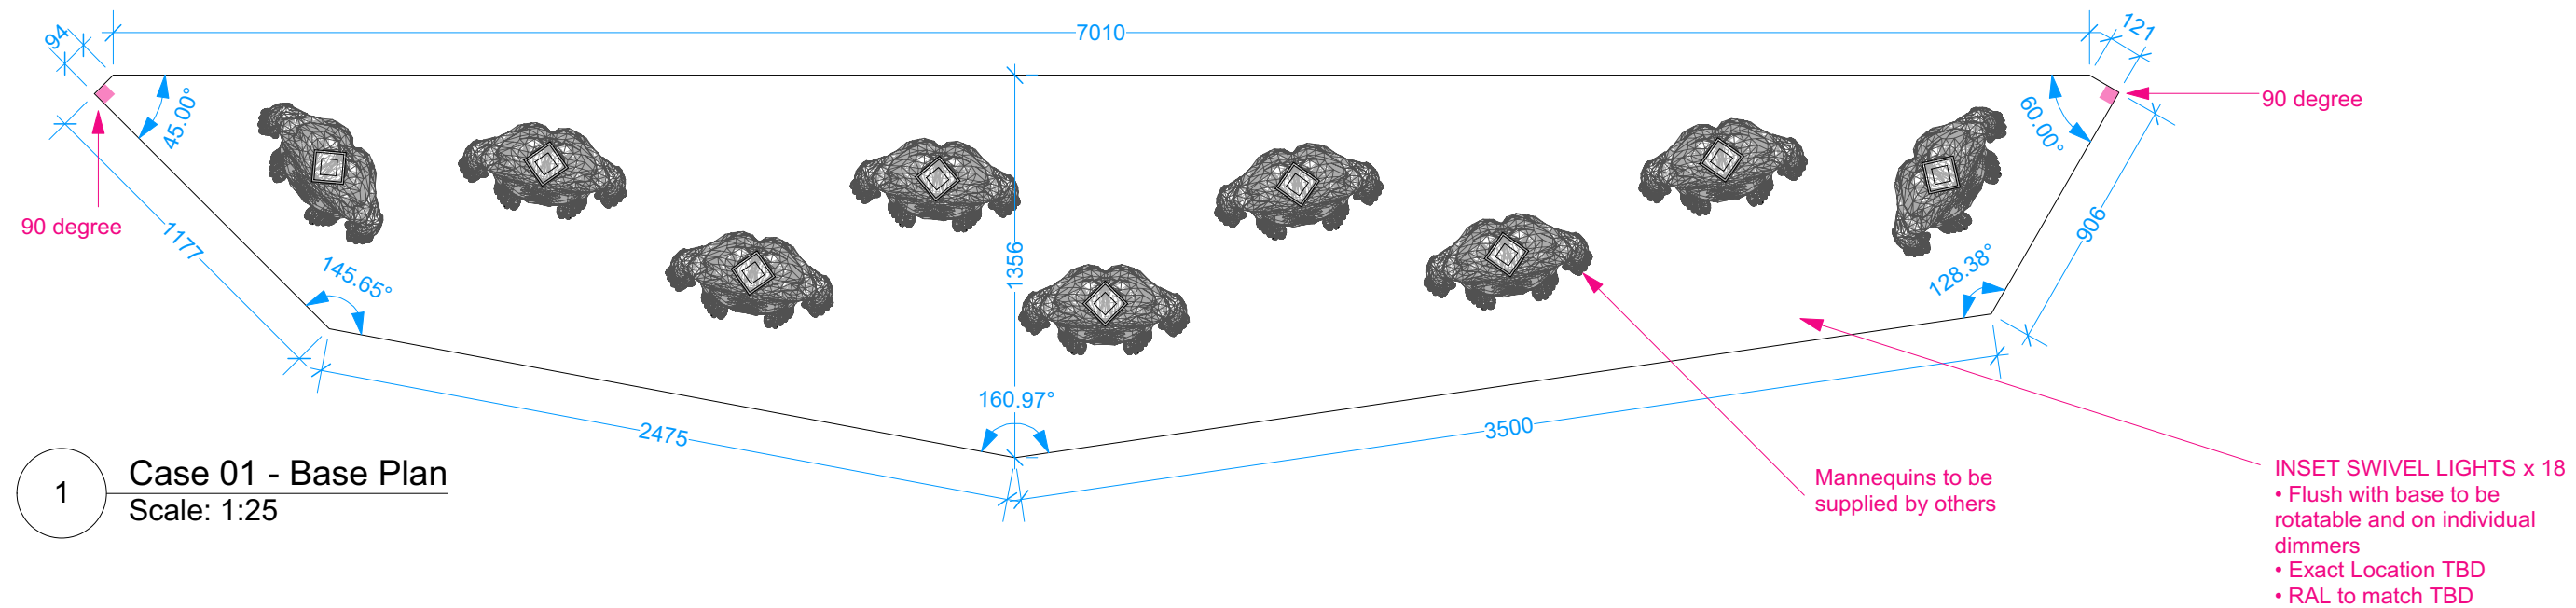


1 Case 01 - Base Plan
Scale: 1:25

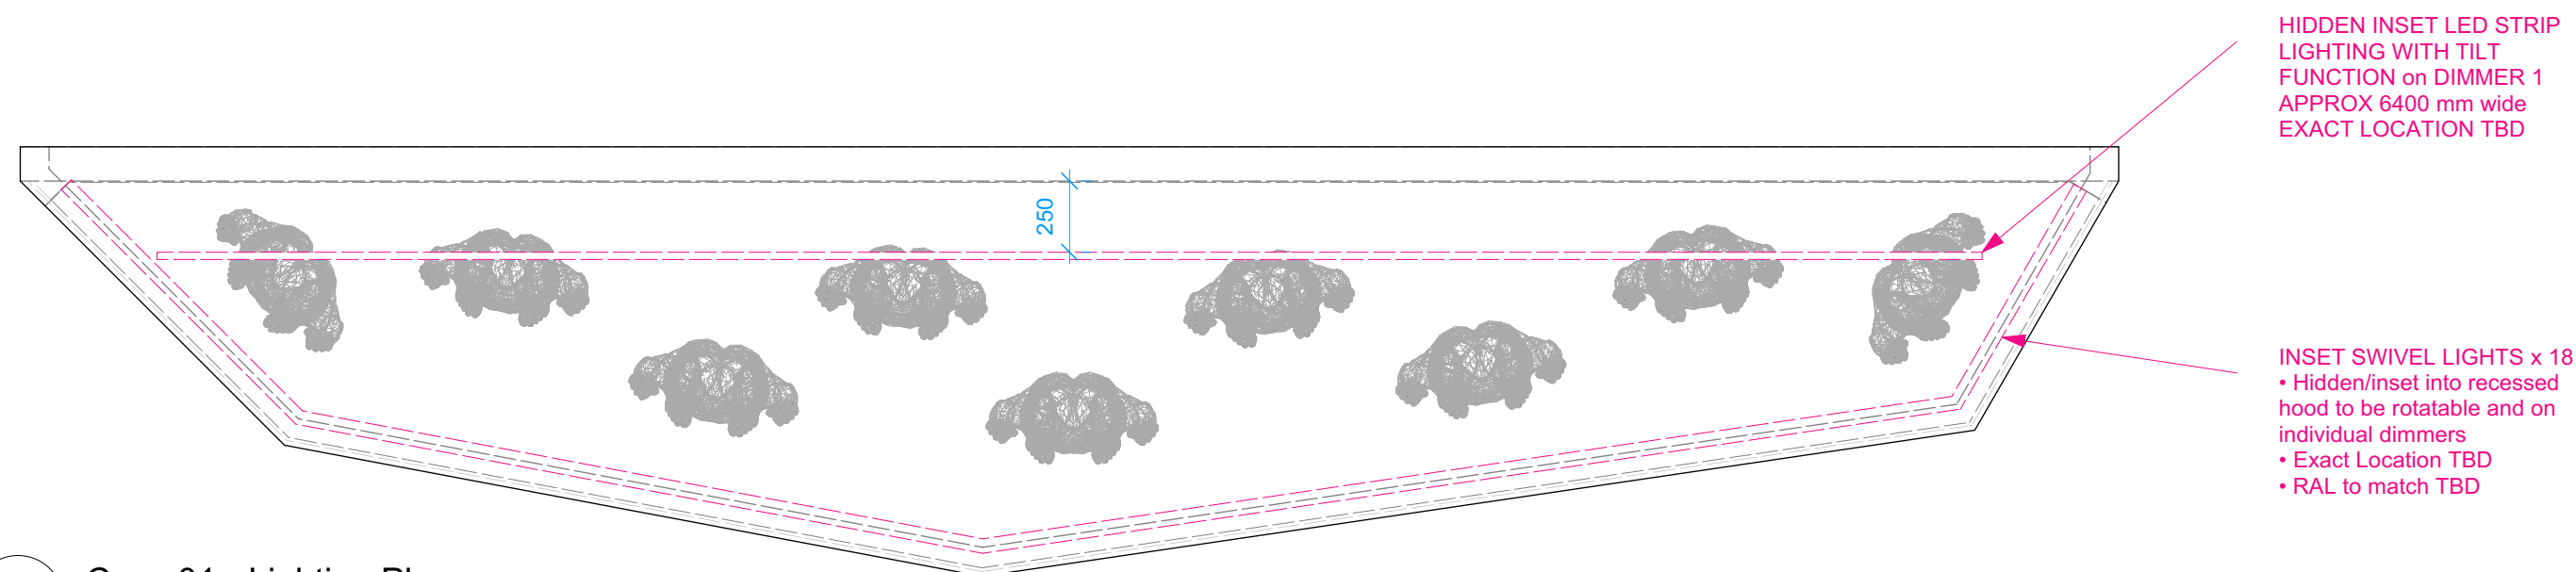

2 Case 01 - Lighting Plan
Scale: 1:25


Lighting will need to be discussed and approved with NAM and Lighting designer

NOTE: FINAL DIMENSIONS MAY VARY SLIGHTLY FROM TENDER DRAWING AFTER MANNEQUIN SIZES CONFIRMED.
DESIGN IS INDICATIVE ONLY - SPECIALIST CASE MANUFACTURER TO ADVISE. MANUFACTURER TO SURVEY SPACE AND PROPOSE ANY NECESSARY MODIFICATIONS OR STRUCTURAL CHANGES.

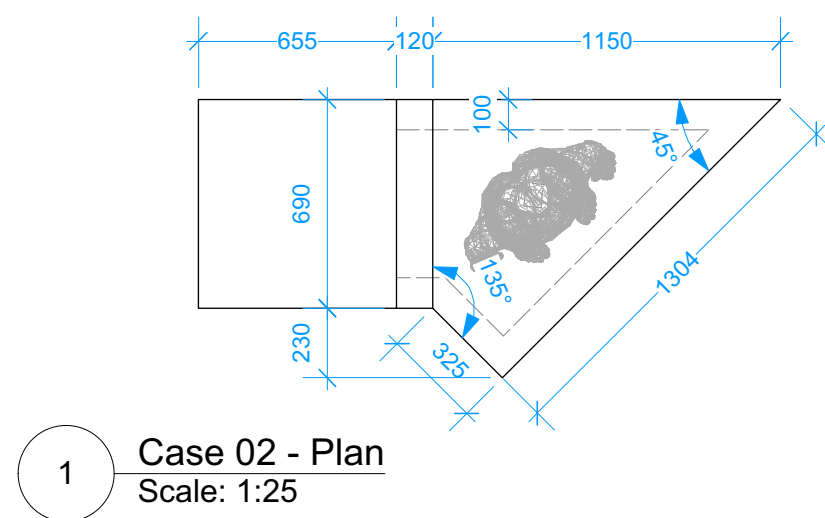


Power to run through back of case at the bottom (through column)


2 Case 02 - Front
Scale: 1:25

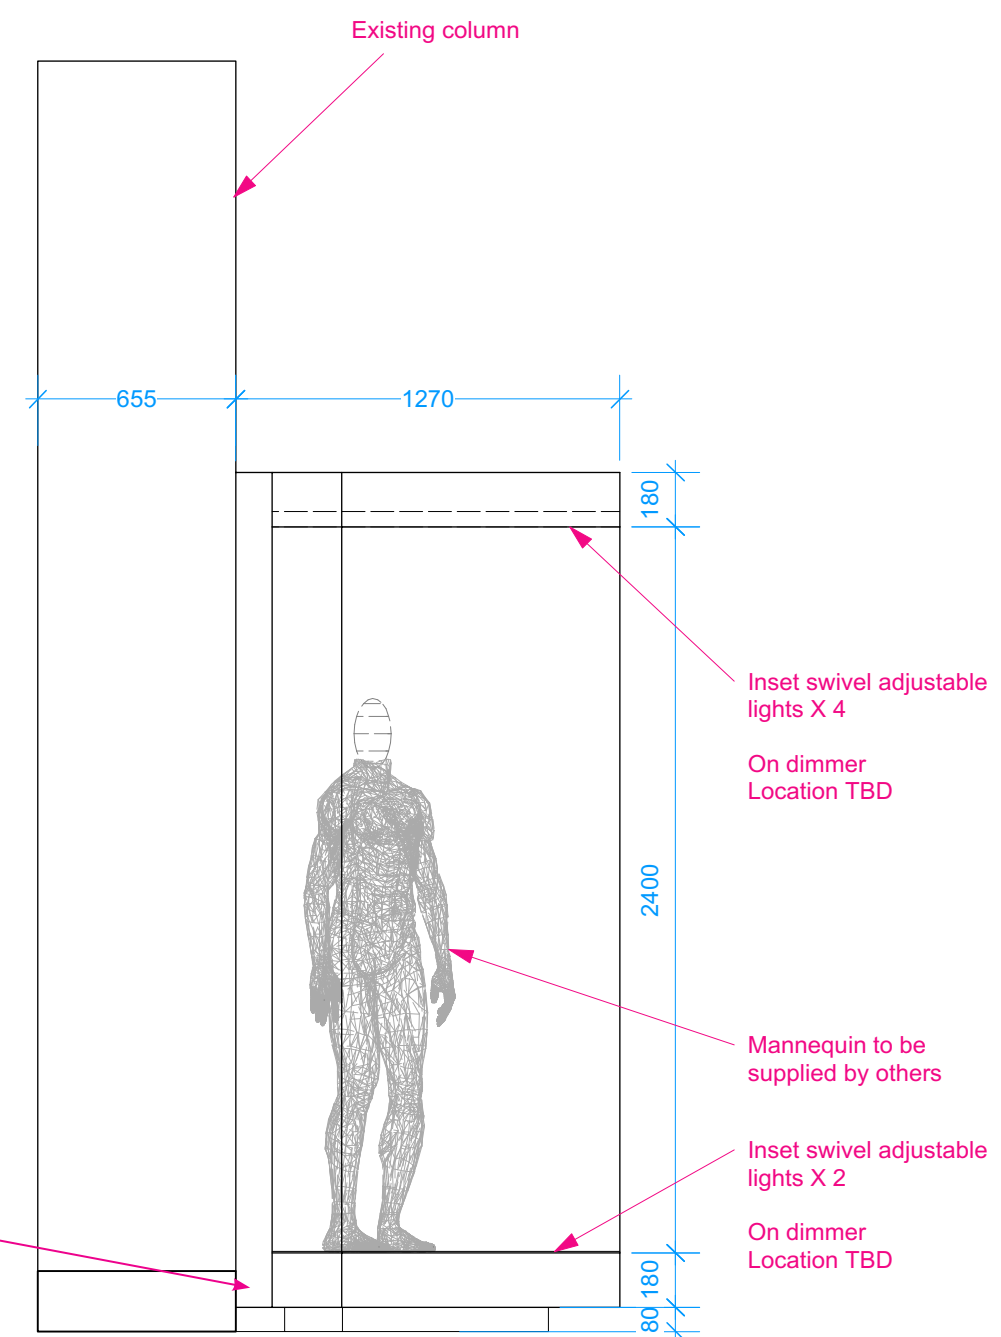

3 Case 02 - Side
Scale: 1:25

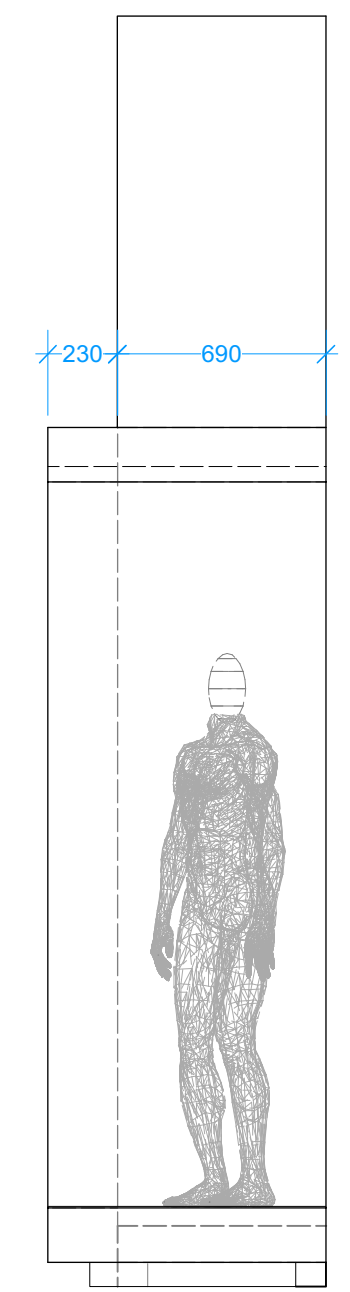


NOTE: FINAL DIMENSIONS MAY VARY SLIGHTLY FROM TENDER DRAWING AFTER MANNEQUIN SIZES CONFIRMED.
DESIGN IS INDICATIVE ONLY - SPECIALIST CASE MANUFACTURER TO ADVISE. MANUFACTURER TO SURVEY SPACE AND PROPOSE ANY NECESSARY MODIFICATIONS OR STRUCTURAL CHANGES.

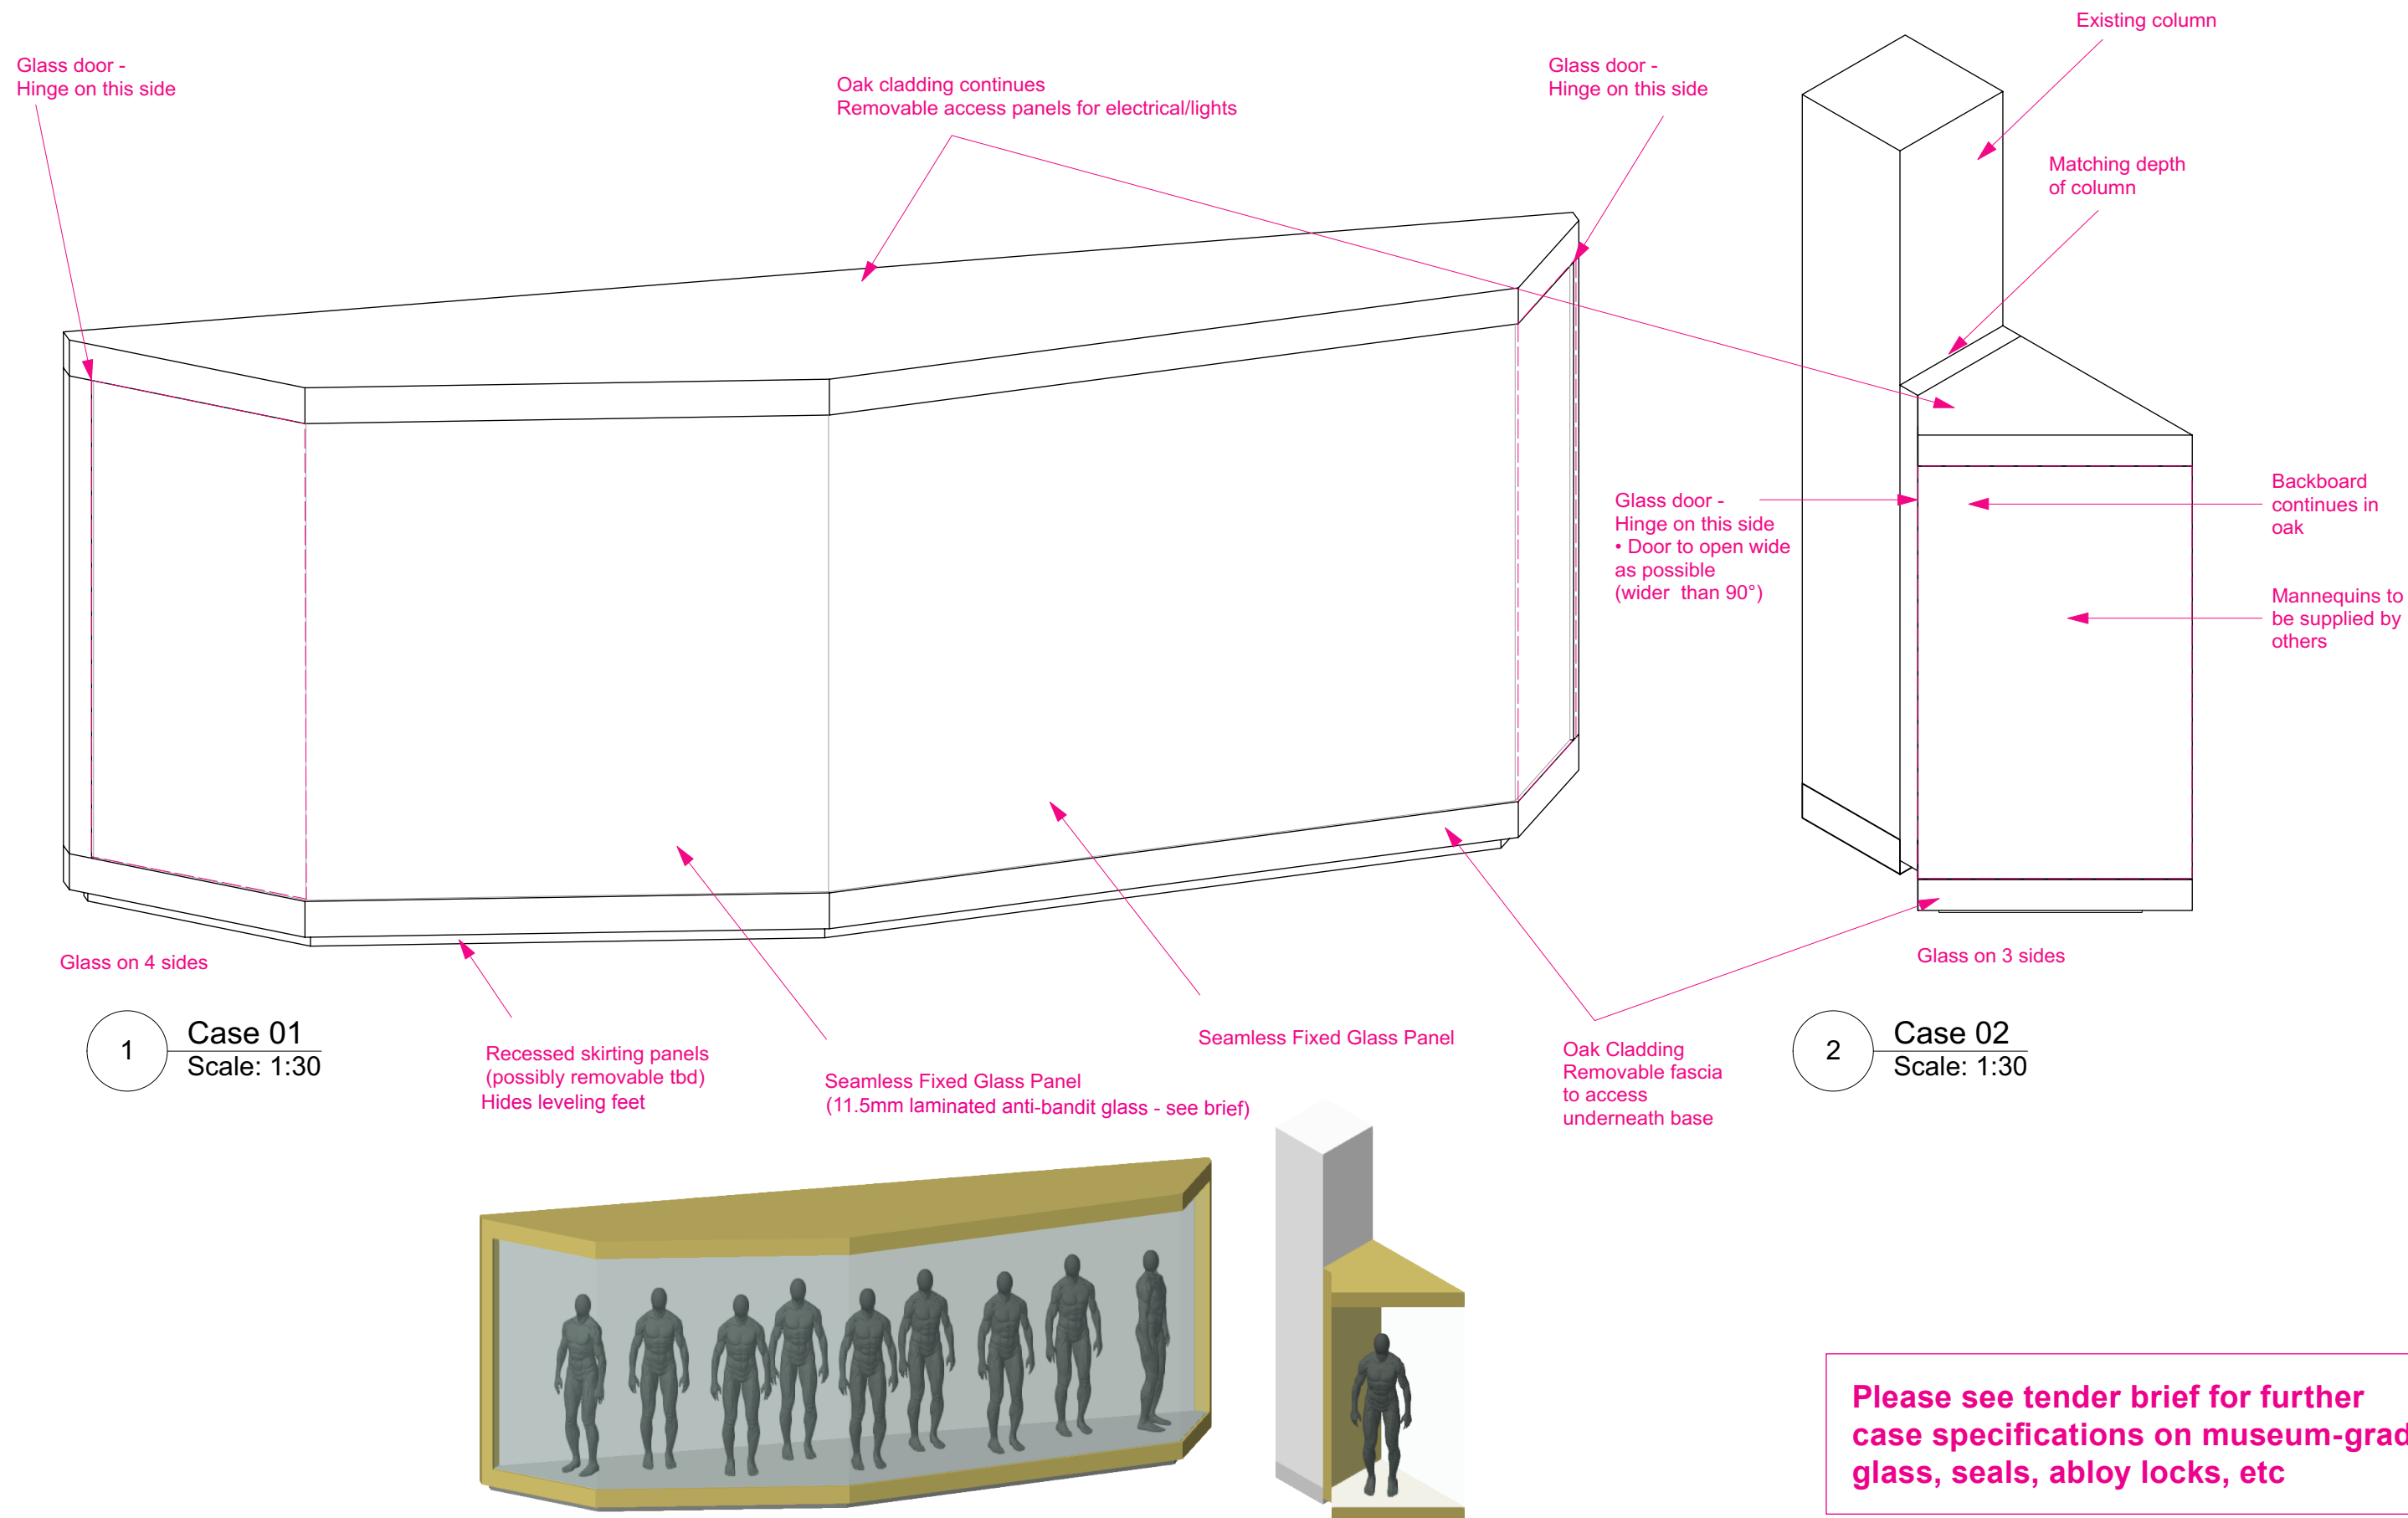

NOTE: FINAL DIMENSIONS MAY VARY SLIGHTLY FROM TENDER DRAWING AFTER MANNEQUIN SIZES CONFIRMED.

DESIGN IS INDICATIVE ONLY - SPECIALIST CASE MANUFACTURER TO ADVISE. MANUFACTURER TO SURVEY SPACE AND PROPOSE ANY NECESSARY MODIFICATIONS OR STRUCTURAL CHANGES.

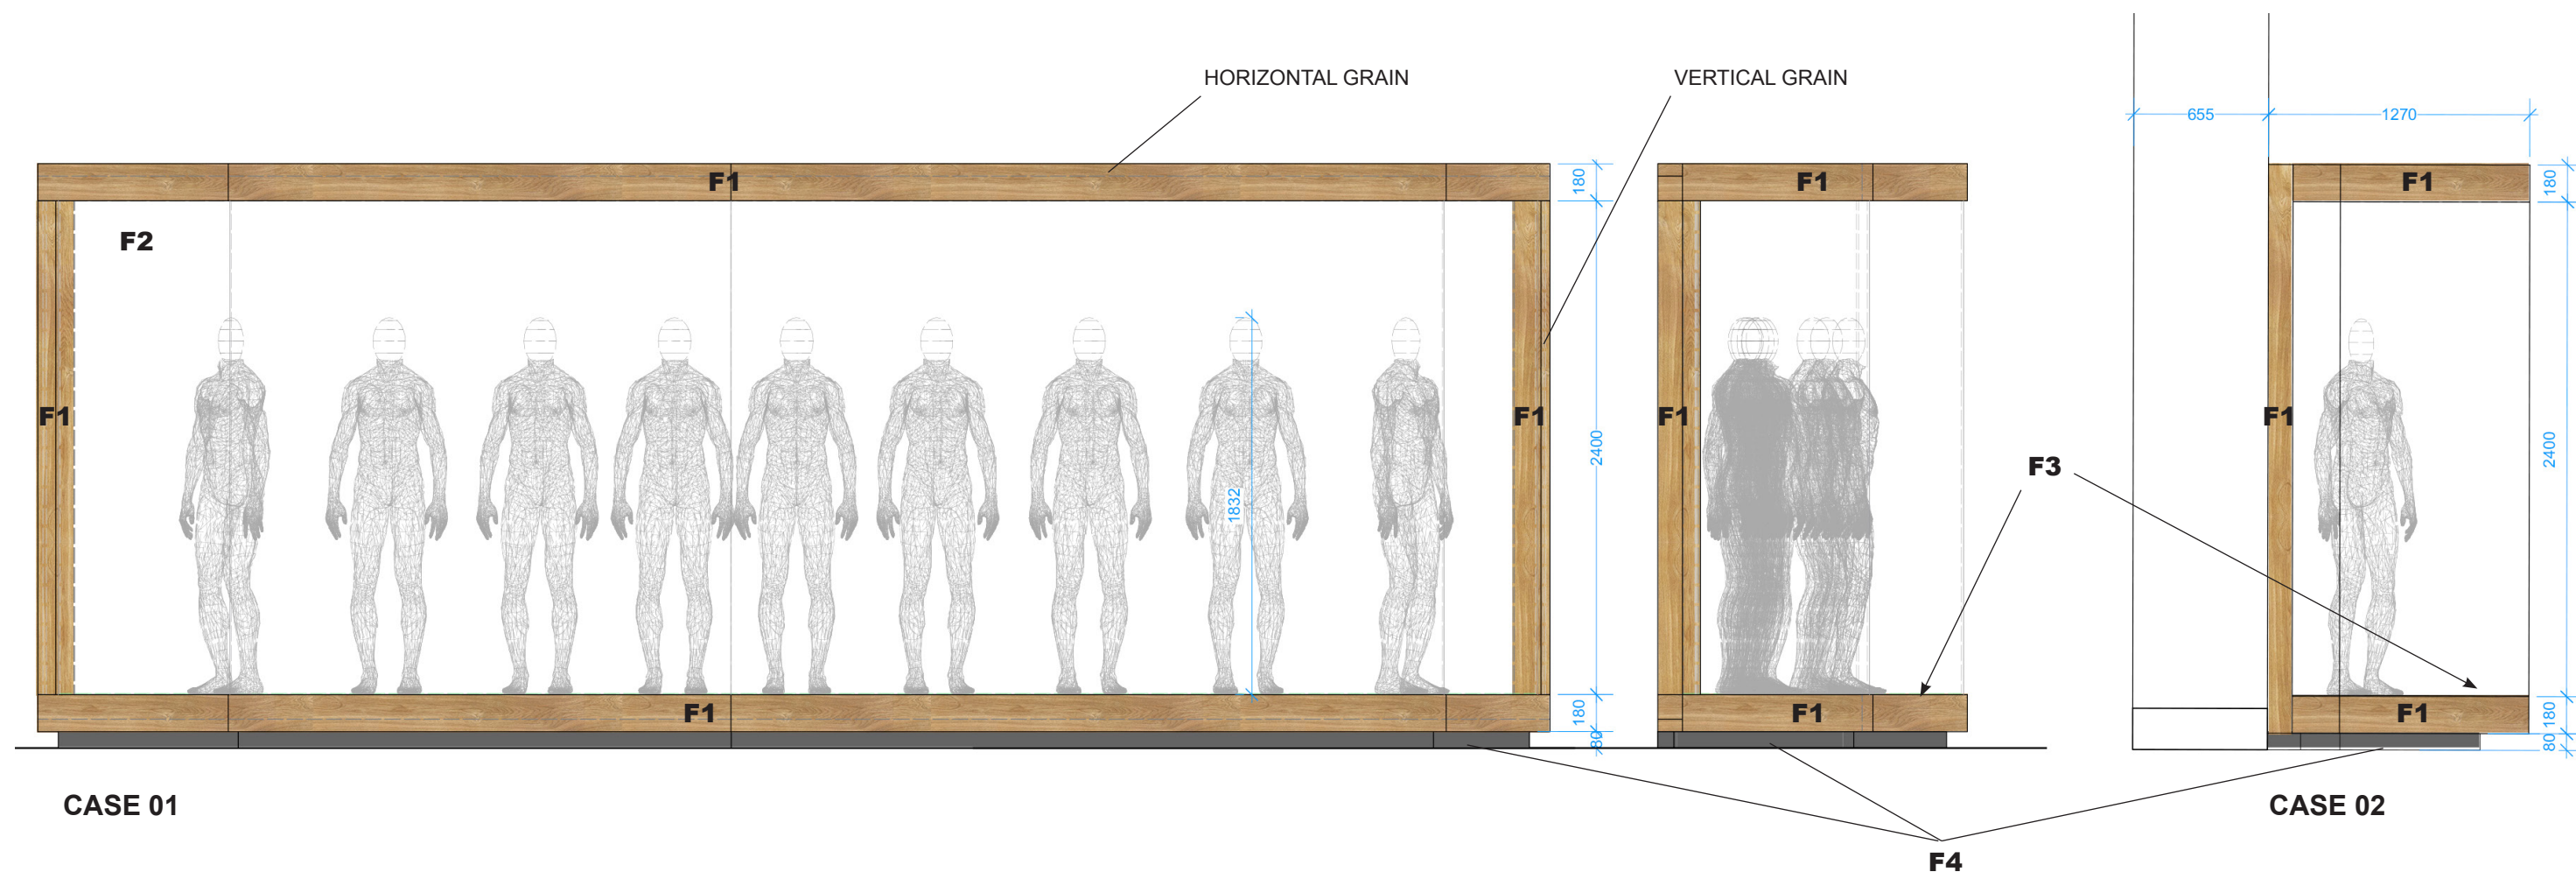

Finish Schedule - Option A

- F1: Exterior - Light oak cladding to match museum furniture (3 mm-5mm?)
Top of hood of each case will also be clad in thin oak. Outside edge of base also oak
Backboard of Case 2 is clad in oak.
- F2: Interior - Recessed Hood & Case 1 Backboard - powder coated white RAL TBD
- F3: Interior - Base option A - White Corian - color to be spec'd
(Contractor to drill through corian onsite to allow for mannequins to be installed)
- F4: Exterior - Skirting RAL TBD - to match grey floor or slightly darker

Finish Schedule - Option B

- F1: Exterior - Light oak cladding to match museum furniture (3 mm-5mm?)
Top of hood of each case will also be clad in thin oak. Outside edge of base also oak
Backboard of Case 2 is clad in oak
- F2: Interior - Recessed Hood & Case 1 Backboard - powder coated white RAL TBD
- F3: Interior - Base option B - Powder-coated Steel - white RAL TBD
- F4: Exterior - Skirting RAL TBD - to match grey floor or slightly darker

- Final Base Option A or B will be made based on mannequins either sitting on base or drilling through - mannequin maker to be consulted
- Oak to be matched onsite by contractor / samples will need to be provided
- Powder coating used to minimise scratching
- Backboard of Case 1 to be covered by vinyl graphic onsite

NOTE: FINAL DIMENSIONS MAY VARY SLIGHTLY FROM TENDER DRAWING AFTER MANNEQUIN SIZES CONFIRMED.

DESIGN IS INDICATIVE ONLY - SPECIALIST CASE MANUFACTURER TO ADVISE. MANUFACTURER TO SURVEY SPACE AND PROPOSE ANY NECESSARY MODIFICATIONS OR STRUCTURAL CHANGES.