




Notes  
This drawing is to be read in conjunction with all relevant drawings and specifications.  
Do not scale from this drawing. Use figure dimensions only. All details and dimensions to be checked on site. All level and dimensional discrepancies are to be brought to the immediate attention of HSSP Architects Ltd.  
Responsibility cannot be accepted for alterations or deviations from the design without prior acknowledgement of HSSP Architects Ltd.  
Copyright reserved. This drawing may only be used for the client and location specified in the title block. It may not be copied or displayed to any other third party without prior written consent from HSSP Architects Ltd.  
Prior to any works commencing on site, the engineer is to be contacted regarding the current status, revision or regulatory approval of the drawing.  
All work is to be the entire responsibility of the client or Local Authority and no undertaking, warranty, or is indicated on these drawings. All workmanship and materials to be the best of their respective kind and of their respective kind of the appropriate British Standard Code of Practice. All relevant dimensions and levels to be maintained or checked and verified on site before specific areas of work are commenced.  
This drawing is to be read in conjunction with client specifications/requirements and structural engineers' design.

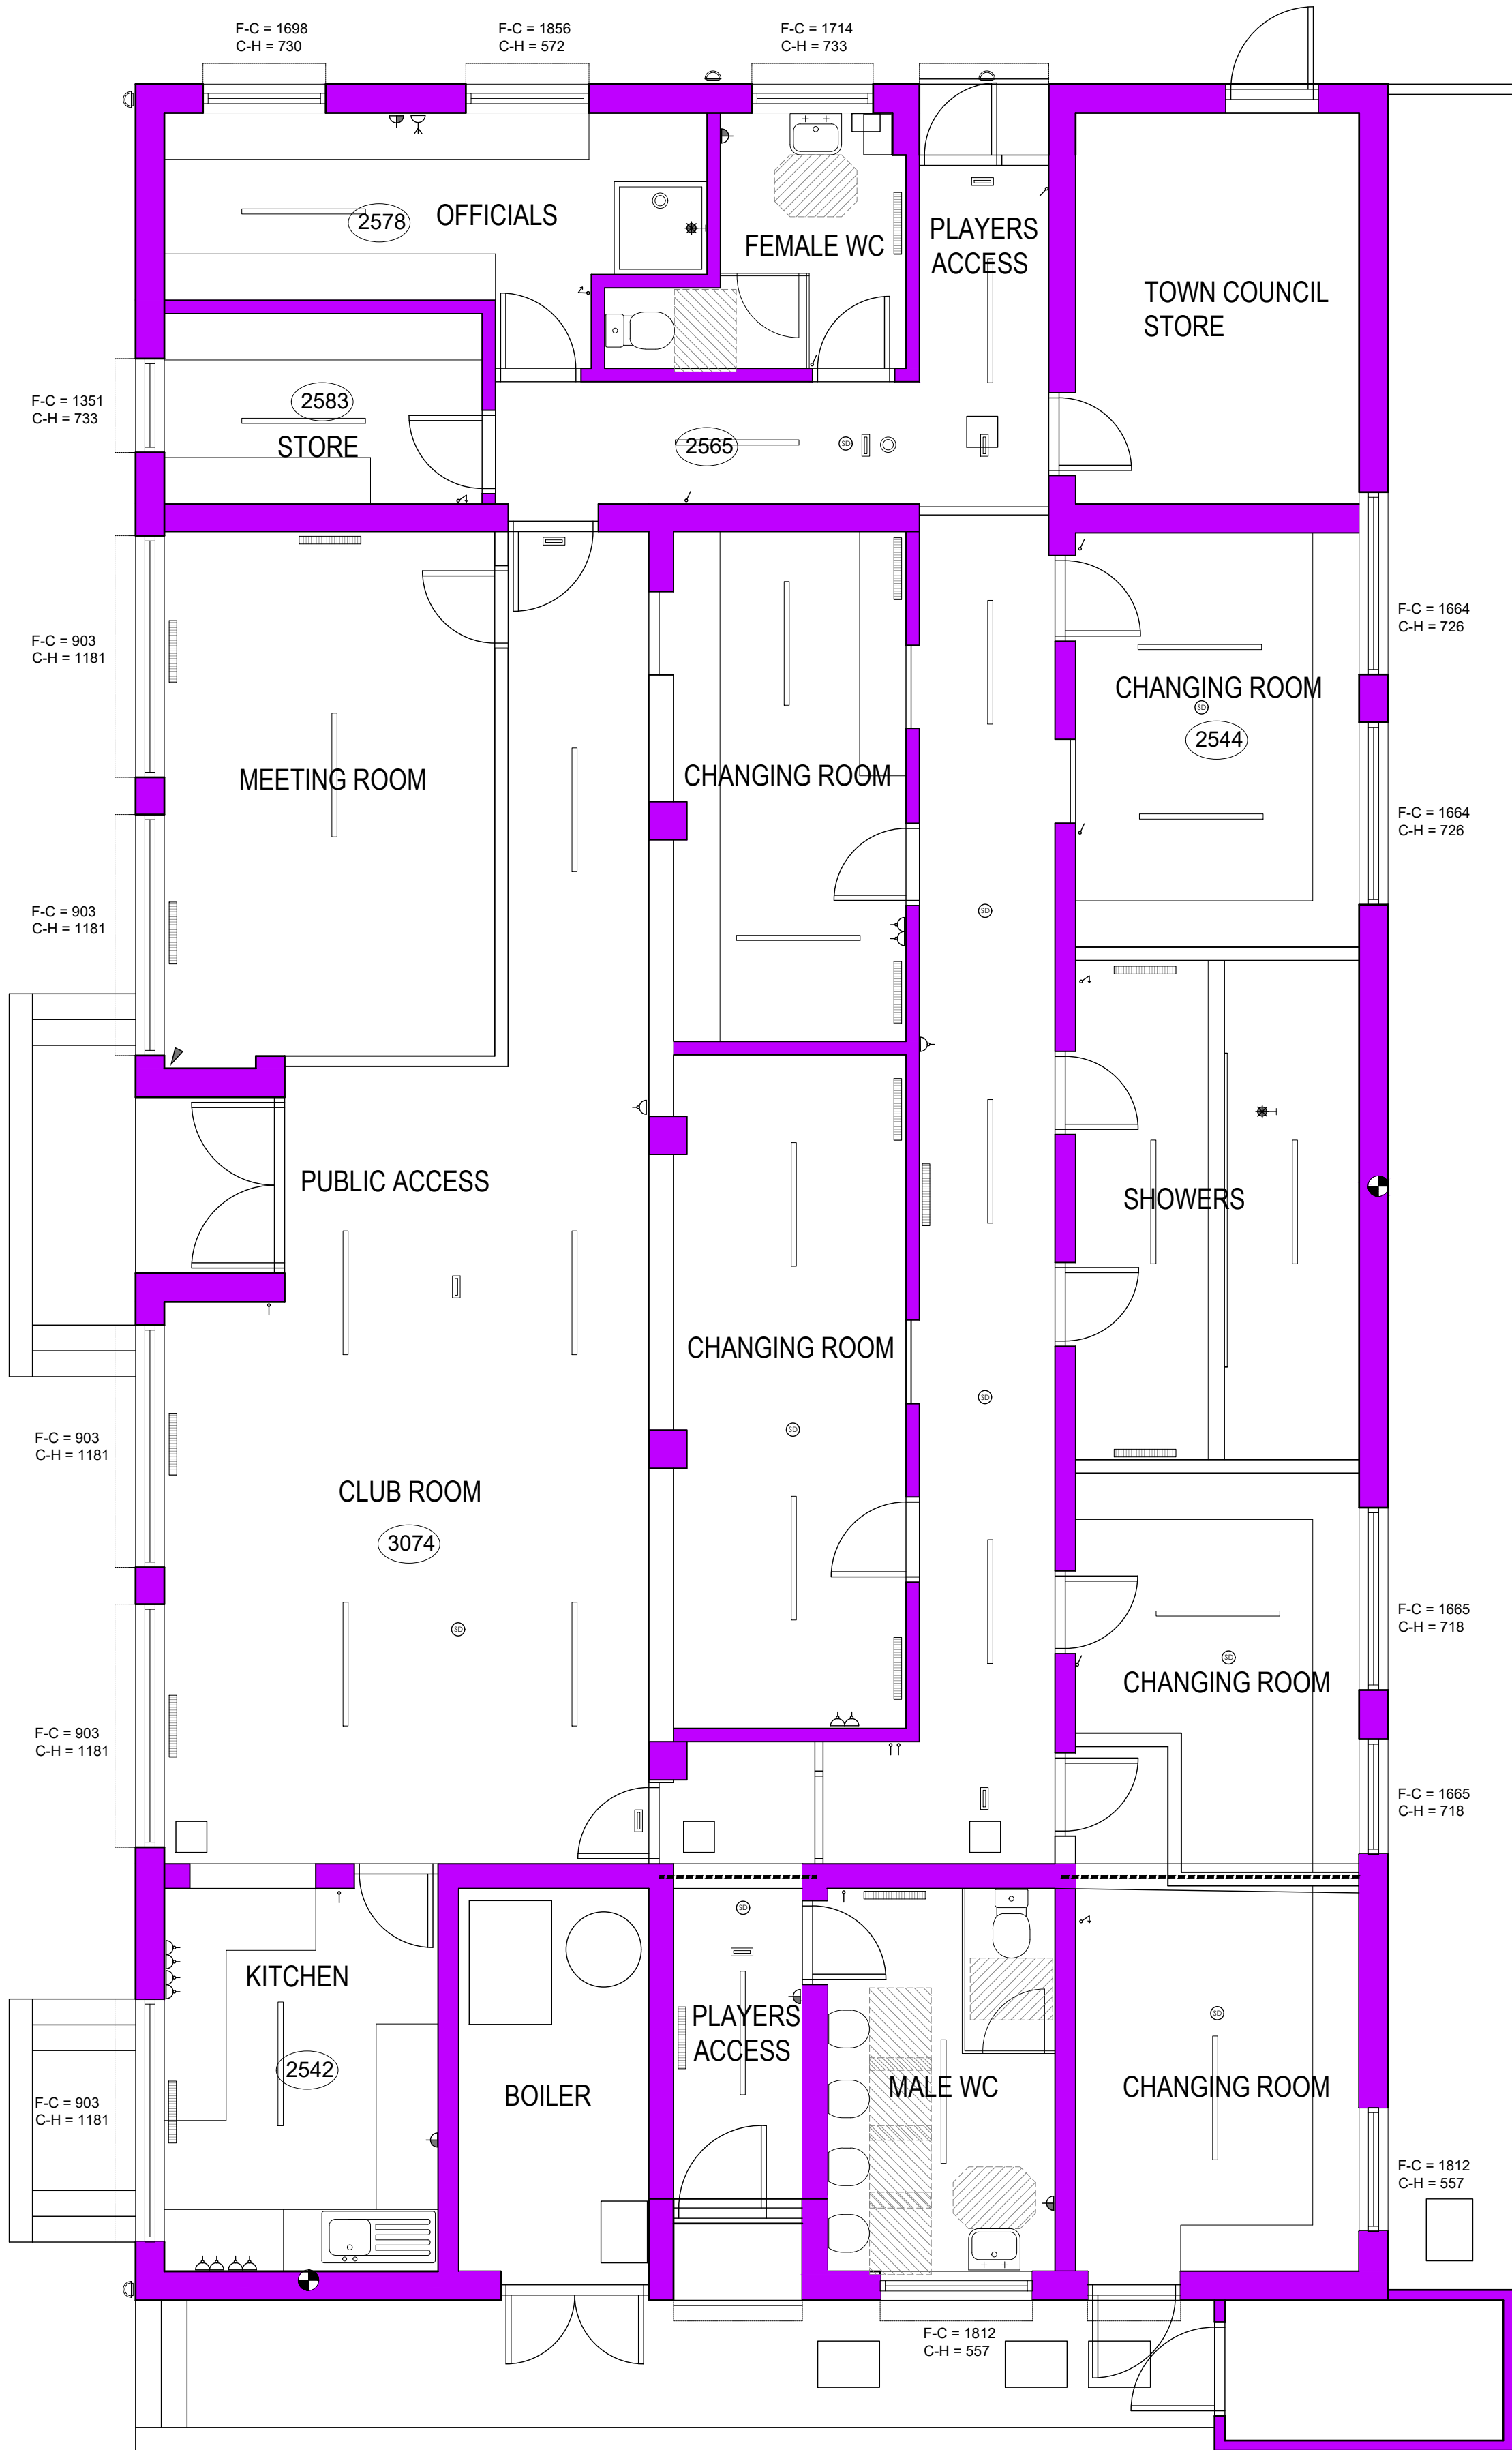


Ground floor plan  
Scale 1:50

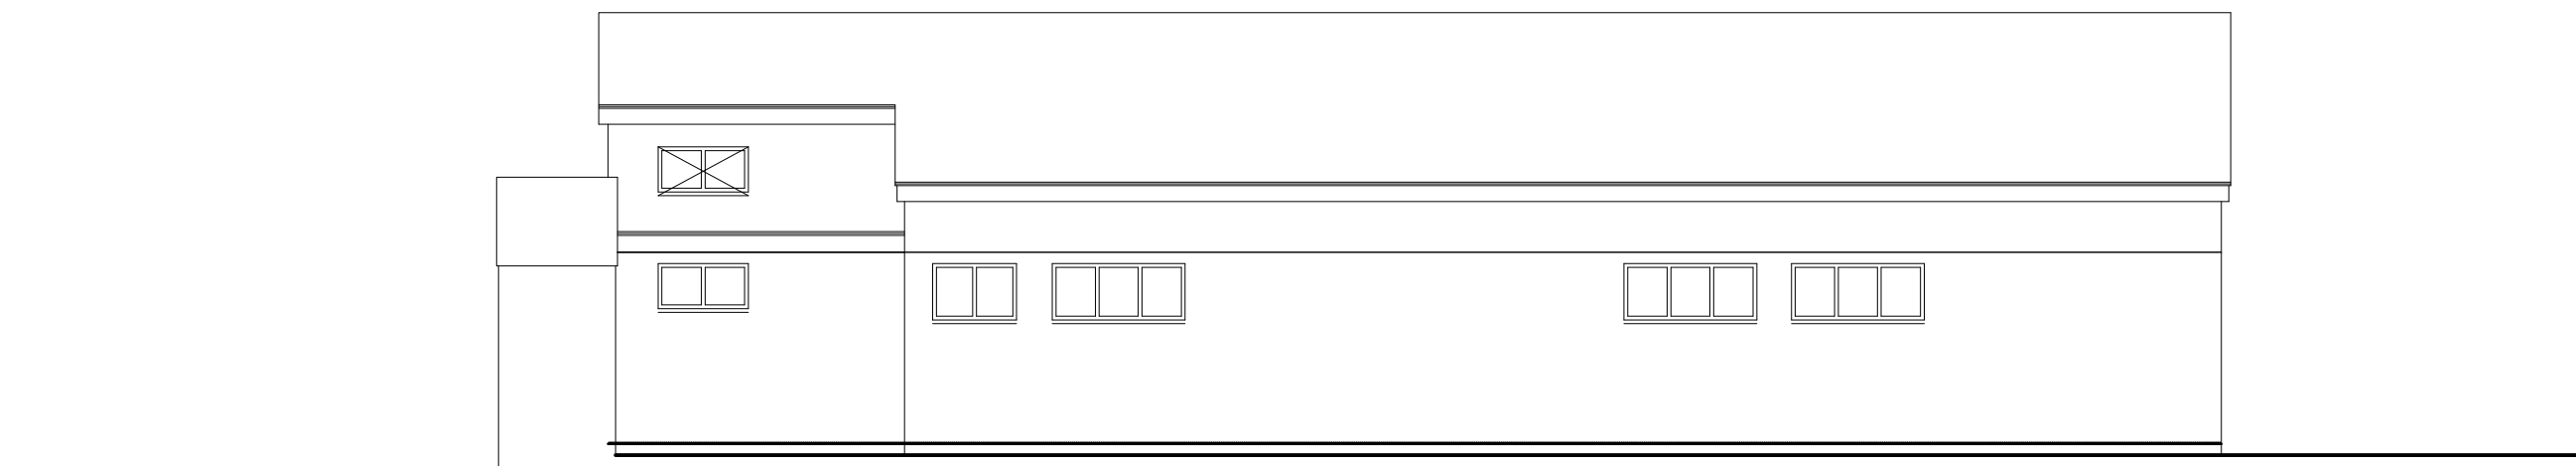


Rear (East) Elevation  
Scale 1:100

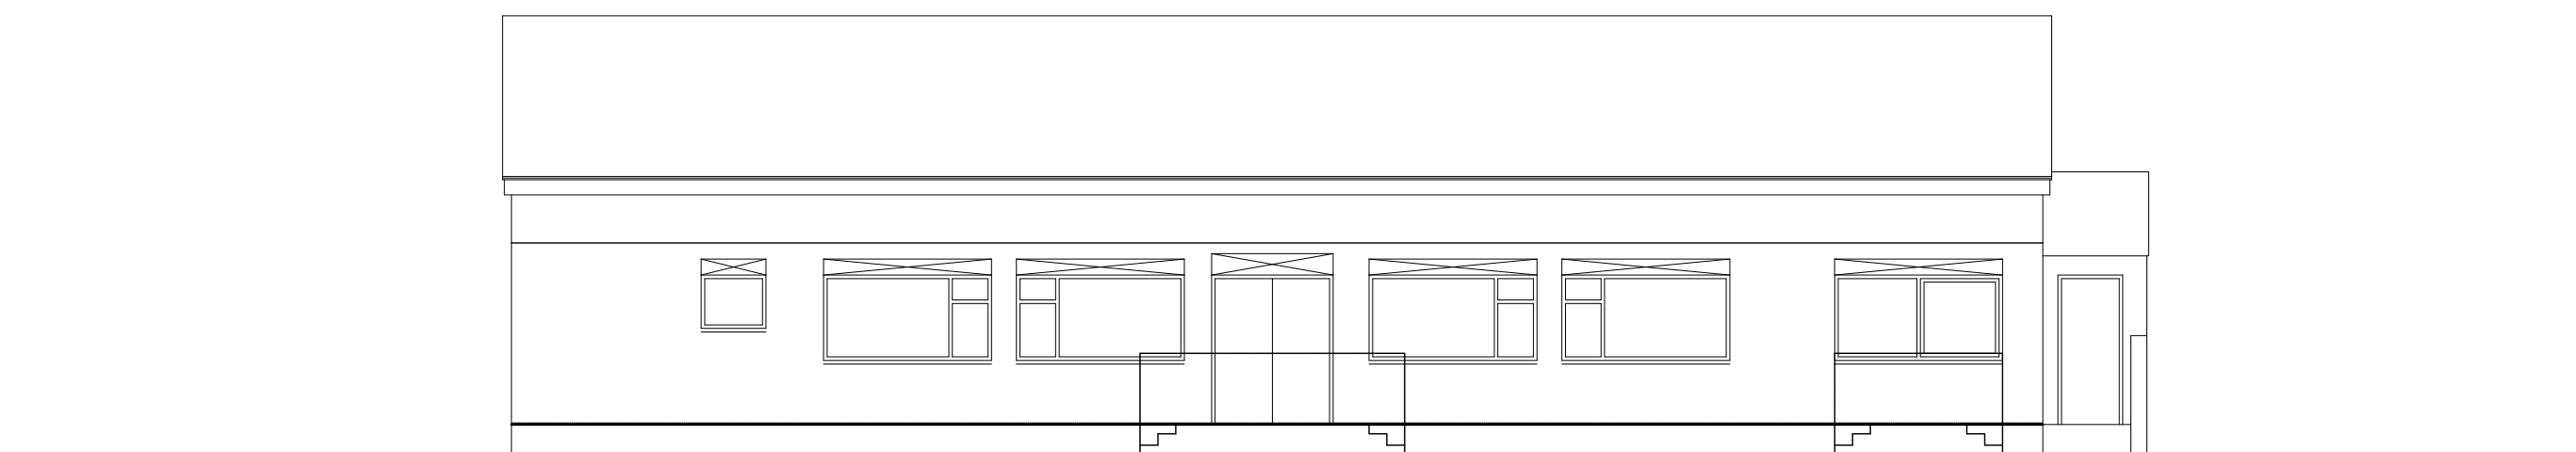

Front (West) Elevation  
Scale 1:100

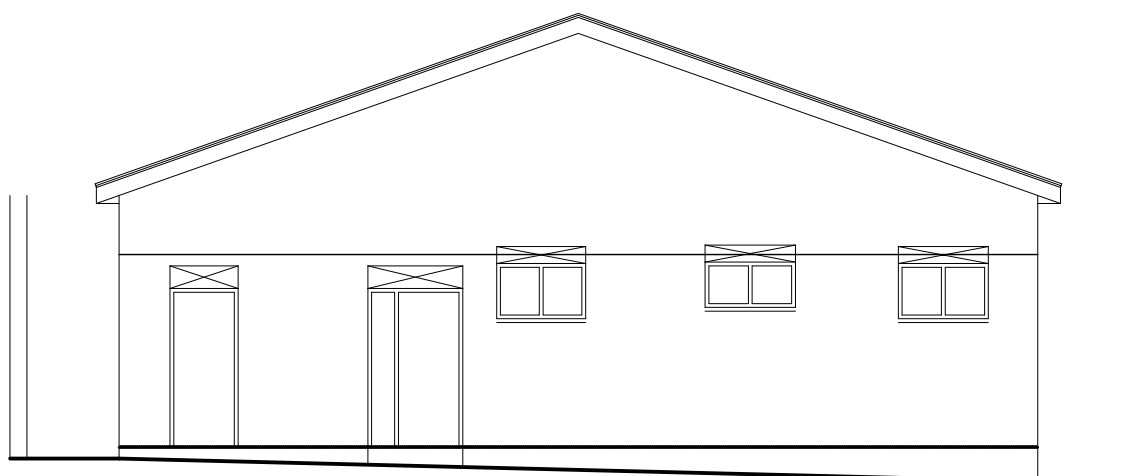

Side (North) Elevation  
Scale 1:100

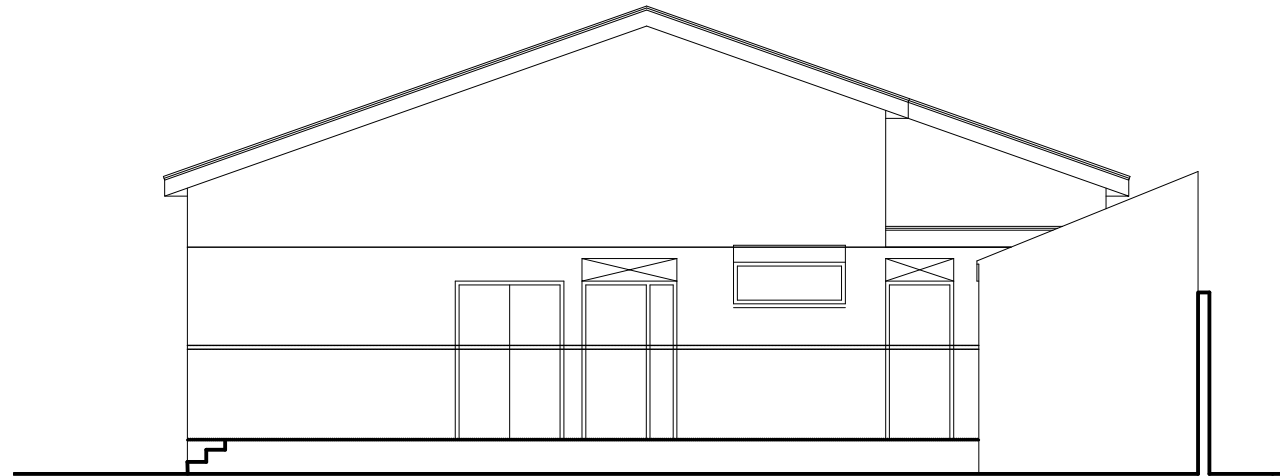

Side (South) Elevation  
Scale 1:100

B1 200310 SG issued for costing

**BUILDING REGULATIONS ISSUE**

Rev. Date Drawn.



Pera Innovation Park, Nottingham Road  
Milton Mowbray, LE13 0PB

Telephone: 01664 563 288 Fax: 01664 503 360  
E-Mail: info@hssparchitects.co.uk Web: www.hssparchitects.co.uk

Project:  
Reconfiguration and Refurbishment  
The Pavilion  
Necton Street, Syston  
For Syston Town Council

Title:  
**EXISTING PLAN AND  
ELEVATIONS**

Scale: 1:50 / 1:100	Drawn: SG	Checked: NC	Date: March '20
Drawing No: 7801-04-003	Revision: B1		