

NOTES

This drawing to be read in accordance with the specification/Bills of Quantities and related drawings.

No Dimensions to be scaled from this drawing. All stated dimensions to be verified on site and the Architect notified of any discrepancies.

0100

Scale bar 100mm at 1:1


NOTE:

ALL DETAILS AND ELEMENTS TO BE CONSTRUCTED SHOULD COMPLY WITH THE OUTLINE TENDER SPECIFICATION. WHERE THERE APPEARS TO BE A DISCREPANCY BETWEEN THESE DETAILS AND THE OUTLINE SPECIFICATION OR ANY STATUTORY REQUIREMENT THEN THE CONTRACTOR HAS A DUTY TO REPORT THESE DIFFERENCES BACK TO THE ARCHITECTS FOR A RESOLUTION PRIOR TO THEIR IMPLEMENTATION.


TO BE READ IN CONJUNCTION WITH THE FOLLOWING DRAWINGS:

8067_101 - GA GROUND FLOOR PLAN
8067_120 - PROPOSED ENLARGED SECTION DETAILS

REFER TO STRUCTURAL ENGINEERS SPECIFICATION AND DRAWINGS.

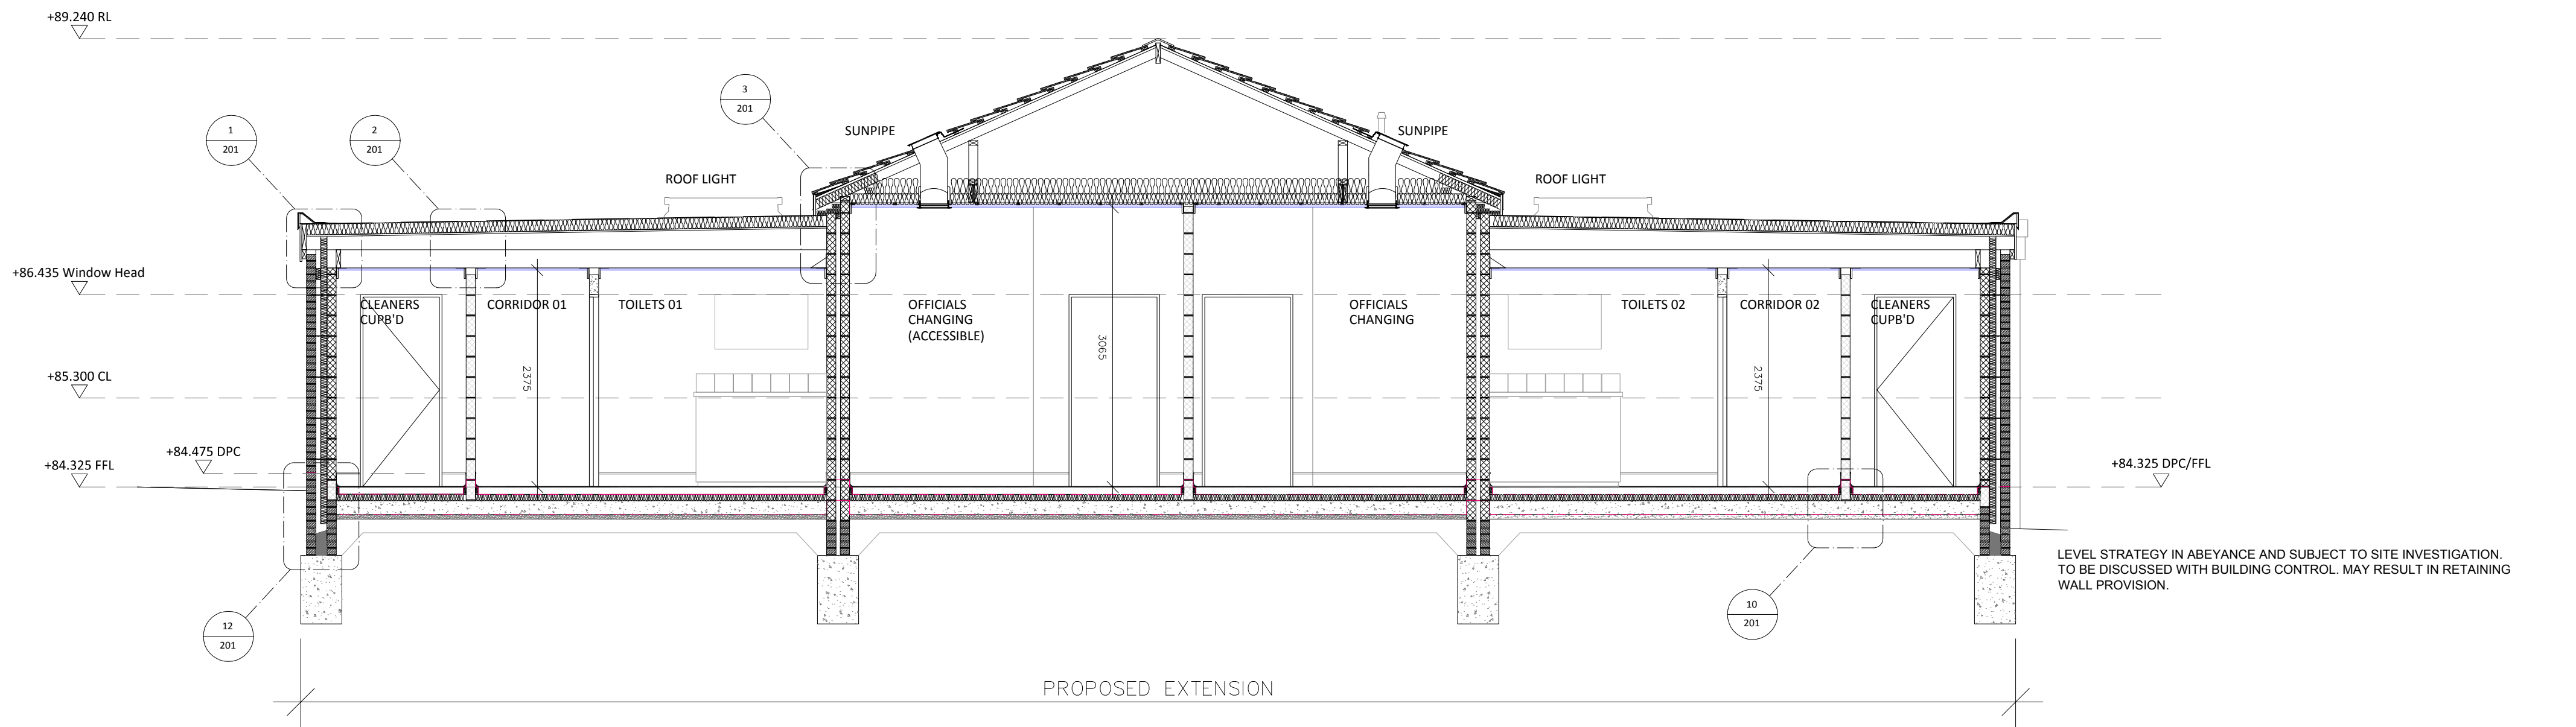

SECTION A-A

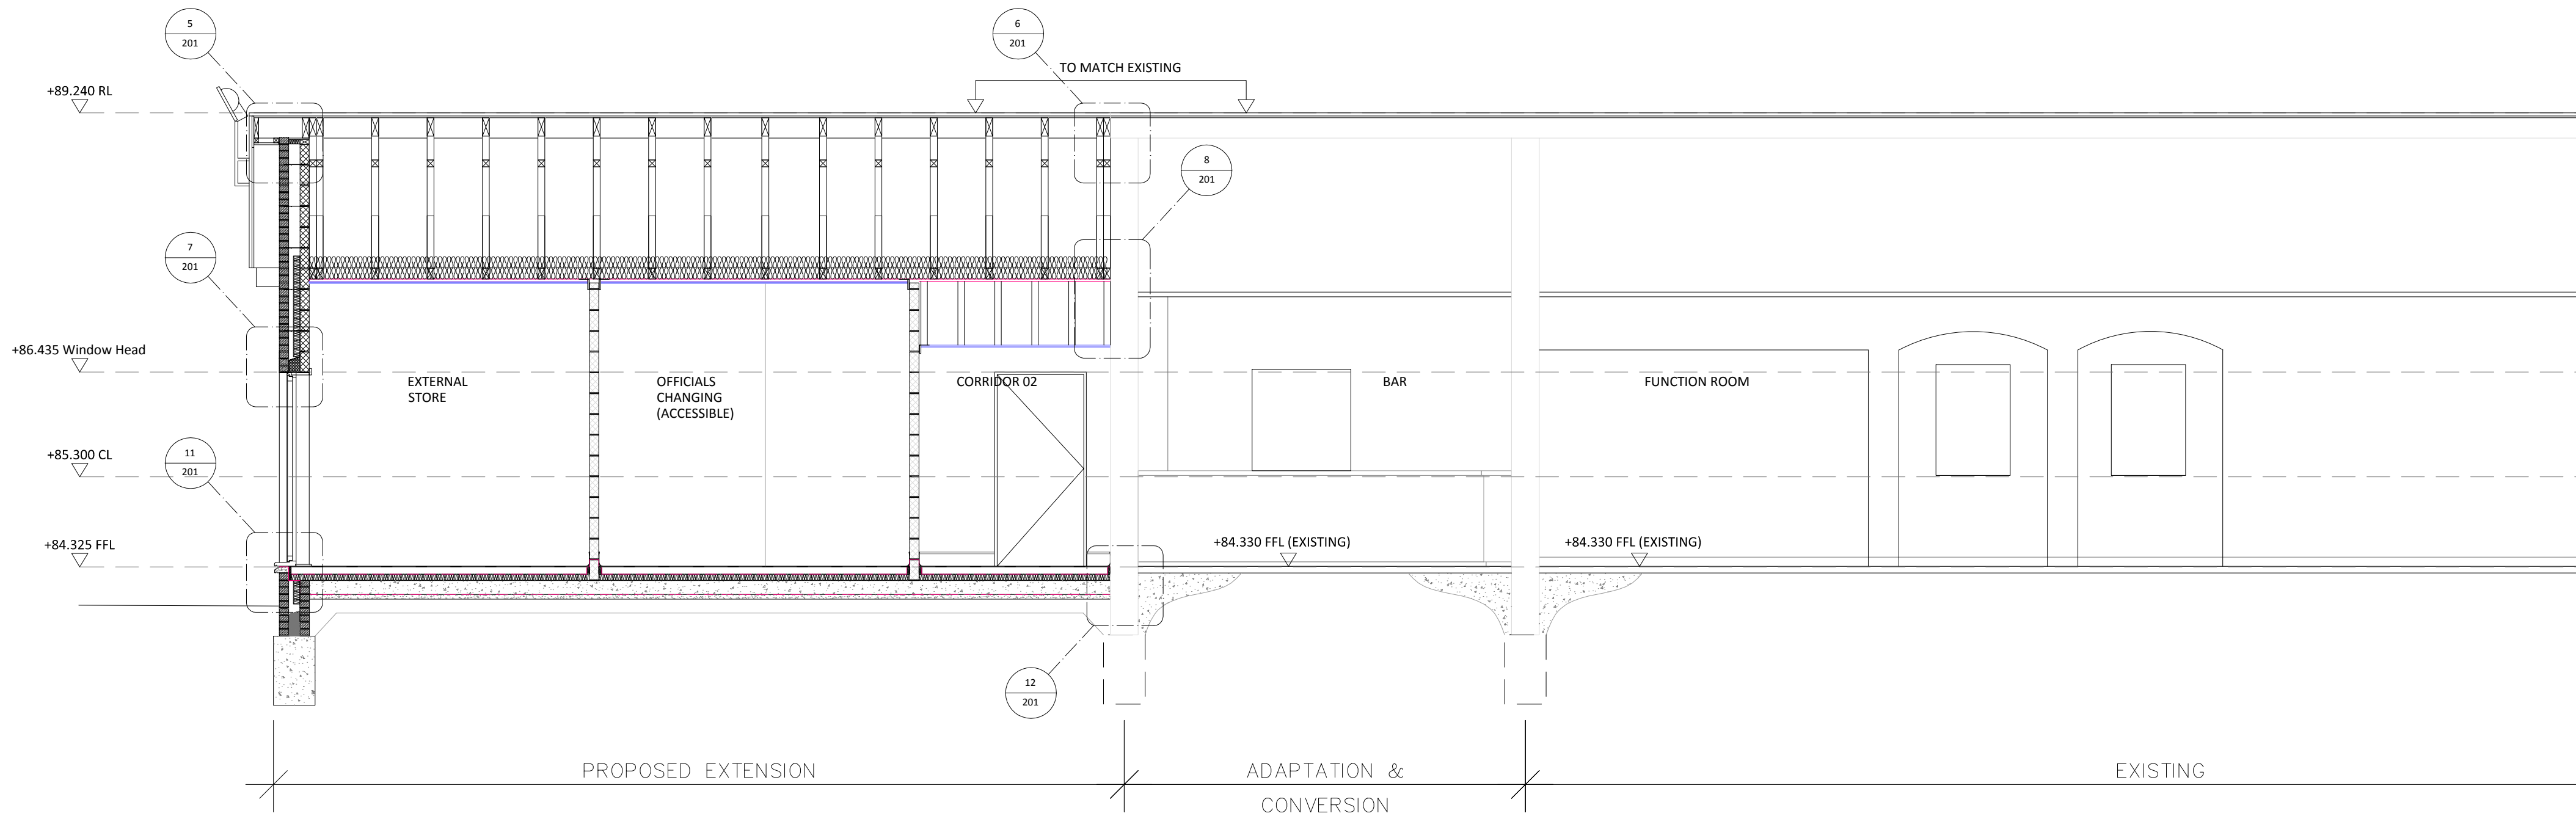

SECTION B-B

A	17.05.19	ADDITION OF SECTION DETAILS REFERENCES, MINOR AMENDMENT TO ANNOTATION & CORRIDOR 2 CEILING HEIGHT, ADDITION OF NOTE RELATED TO LEVEL STRATEGY BEING IN ABEYANCE	JDP
FOR TENDER			
REV	DATE	NOTE	BY

Project

LEMSFORD VILLAGE HALL
BROCKET ROAD
WELWYN GARDEN CITY
HERTFORDSHIRE

Title

PROPOSED EXTENSION
& ALTERATION WORKS
PROPOSED GA SECTIONS

Scale	Date
1:50 @ A1	MAY 19
Drawn	Checked
RG	AG
Drawing Number	Revision
8067_201	A