


Rev. —

CDM SIGNIFICANT RISKS THE FOLLOWING HAS BEEN IDENTIFIED AS SIGNIFICANT RISKS BY THE DESIGN TEAM AND AS ABNORMAL COMPONENTS TO THE MANAGEMENT OF THE CONSTRUCTION PROCESS AND MANAGEMENT REGULATIONS 2015.
RISK DURING CONSTRUCTION Significant risks have been identified relating to this design element.
OPERATIONAL / MAINTENANCE RISKS Significant risks have been identified relating to this design element.
RISKS DURING DECONSTRUCTION / DEMOLITION / ALIENATION Significant risks have been identified relating to this design element.
IT IS ASSUMED THAT ALL WORKING WITH THE ELEMENTS IDENTIFIED WILL BE COVERED BY THE CONTRACT AND ABNORMALLY REQUIRED CONTRACTORS TO TAKE PRECAUTIONS TO THE PRACTICE.

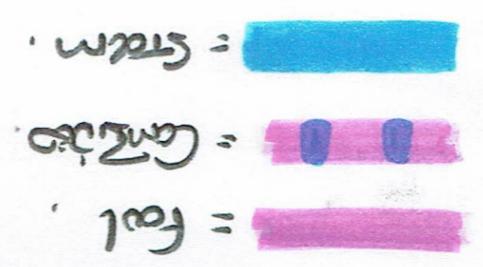

**NOTE**  
All dimensions to be checked on site by contractor prior to commencement of any & all works & manufacture of prefabricated items. Any discrepancy or query to be reported and clarified before any associated / all work proceeds. All construction to be in accordance with current relevant Trade and Professional Standards and Guidelines, Statutory requirements and product manufacturers' specifications and details. Read drawing in conjunction with finishing specification, workmanship specification, all other associated drawings issued and details which may be issued from time to time. GSH Architects Ltd 2016  
All rights reserved / All copyrights retained

Revision
----------

**Title**  
THE SCOUT HUT  
24A GLOUCESTER RD  
ALMONDSBURY  
BRISTOL  
BS2 0QD


**Description**  
PROPOSED FLOOR PLANS

**Drp. No**  
16/0115/100

**Scale**  
Scale 1:100 @ A3

**Date**  
FEB 2016

**gsh architects**  
Chartered Architects  
3 Willow Road  
Almondsbury  
South Gloucestershire  
BS32 4DP  
Tel: 07536 52285  
email: info@gsharchitects.co.uk

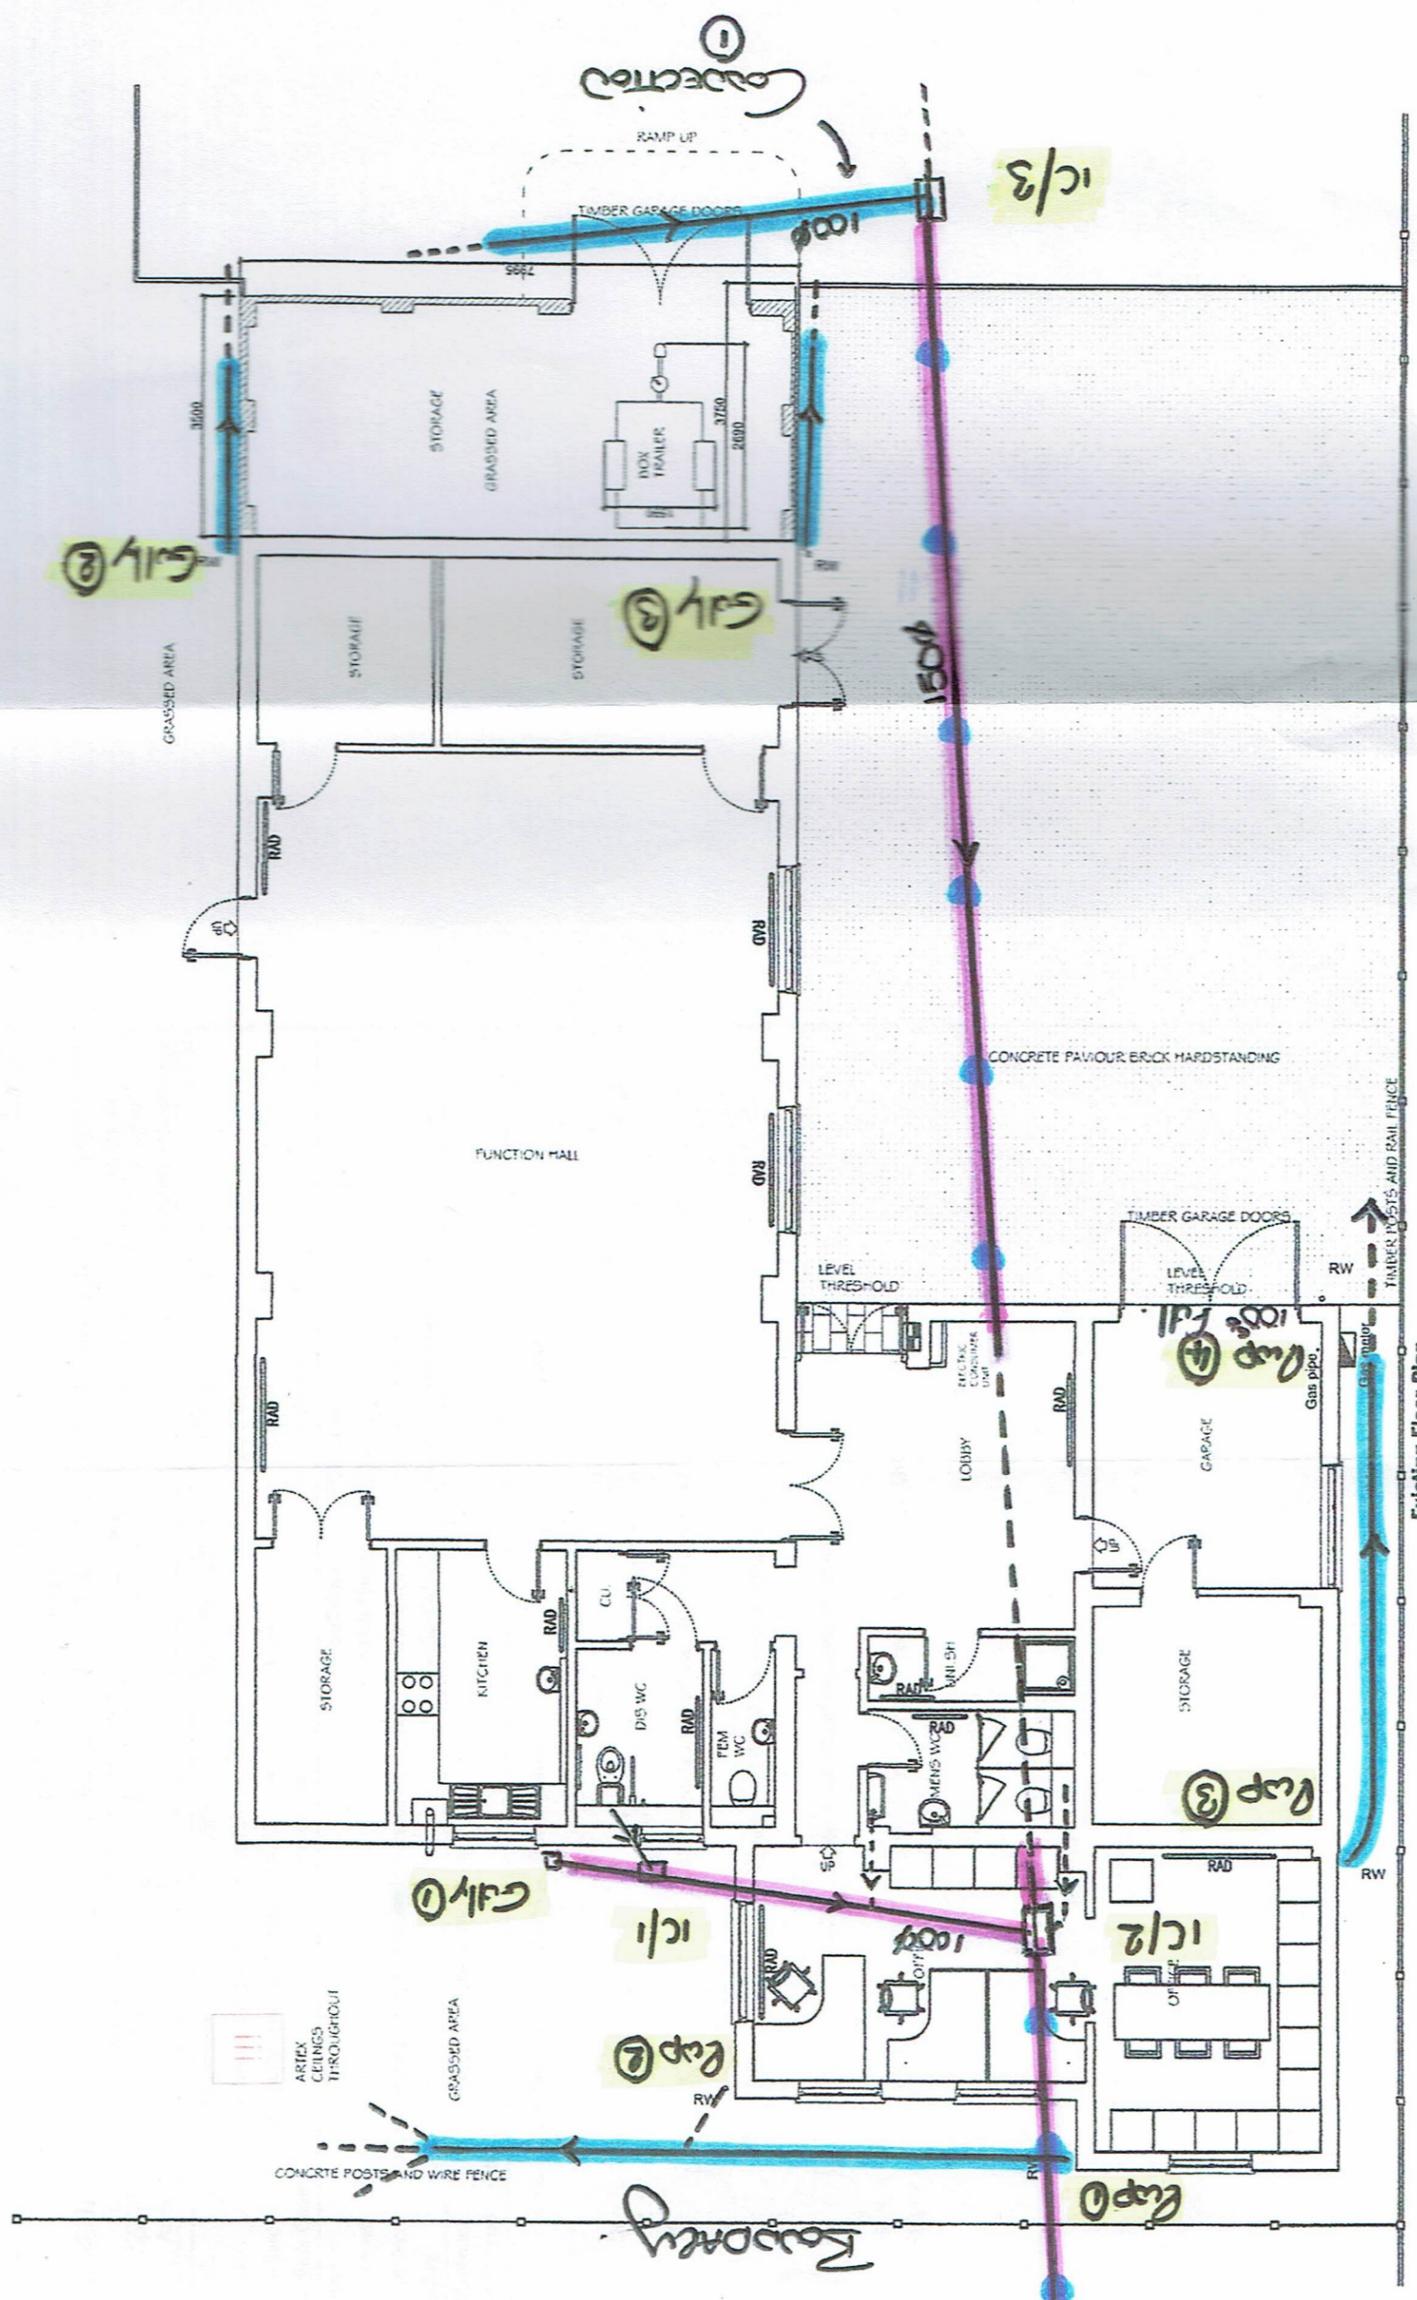

Existing Floor Plan  
24a Gloucester Road

