


## Henry Dickens Estate - Grenfell Legacy Fund - Demolition Floor Plan Option 1

SCALE : 1:50

Allow to strip out existing entrance door and frame inclusive of glazed vision panel on the left hand side. The contractor is to make good any damage to the reveal as a result of strip out works.

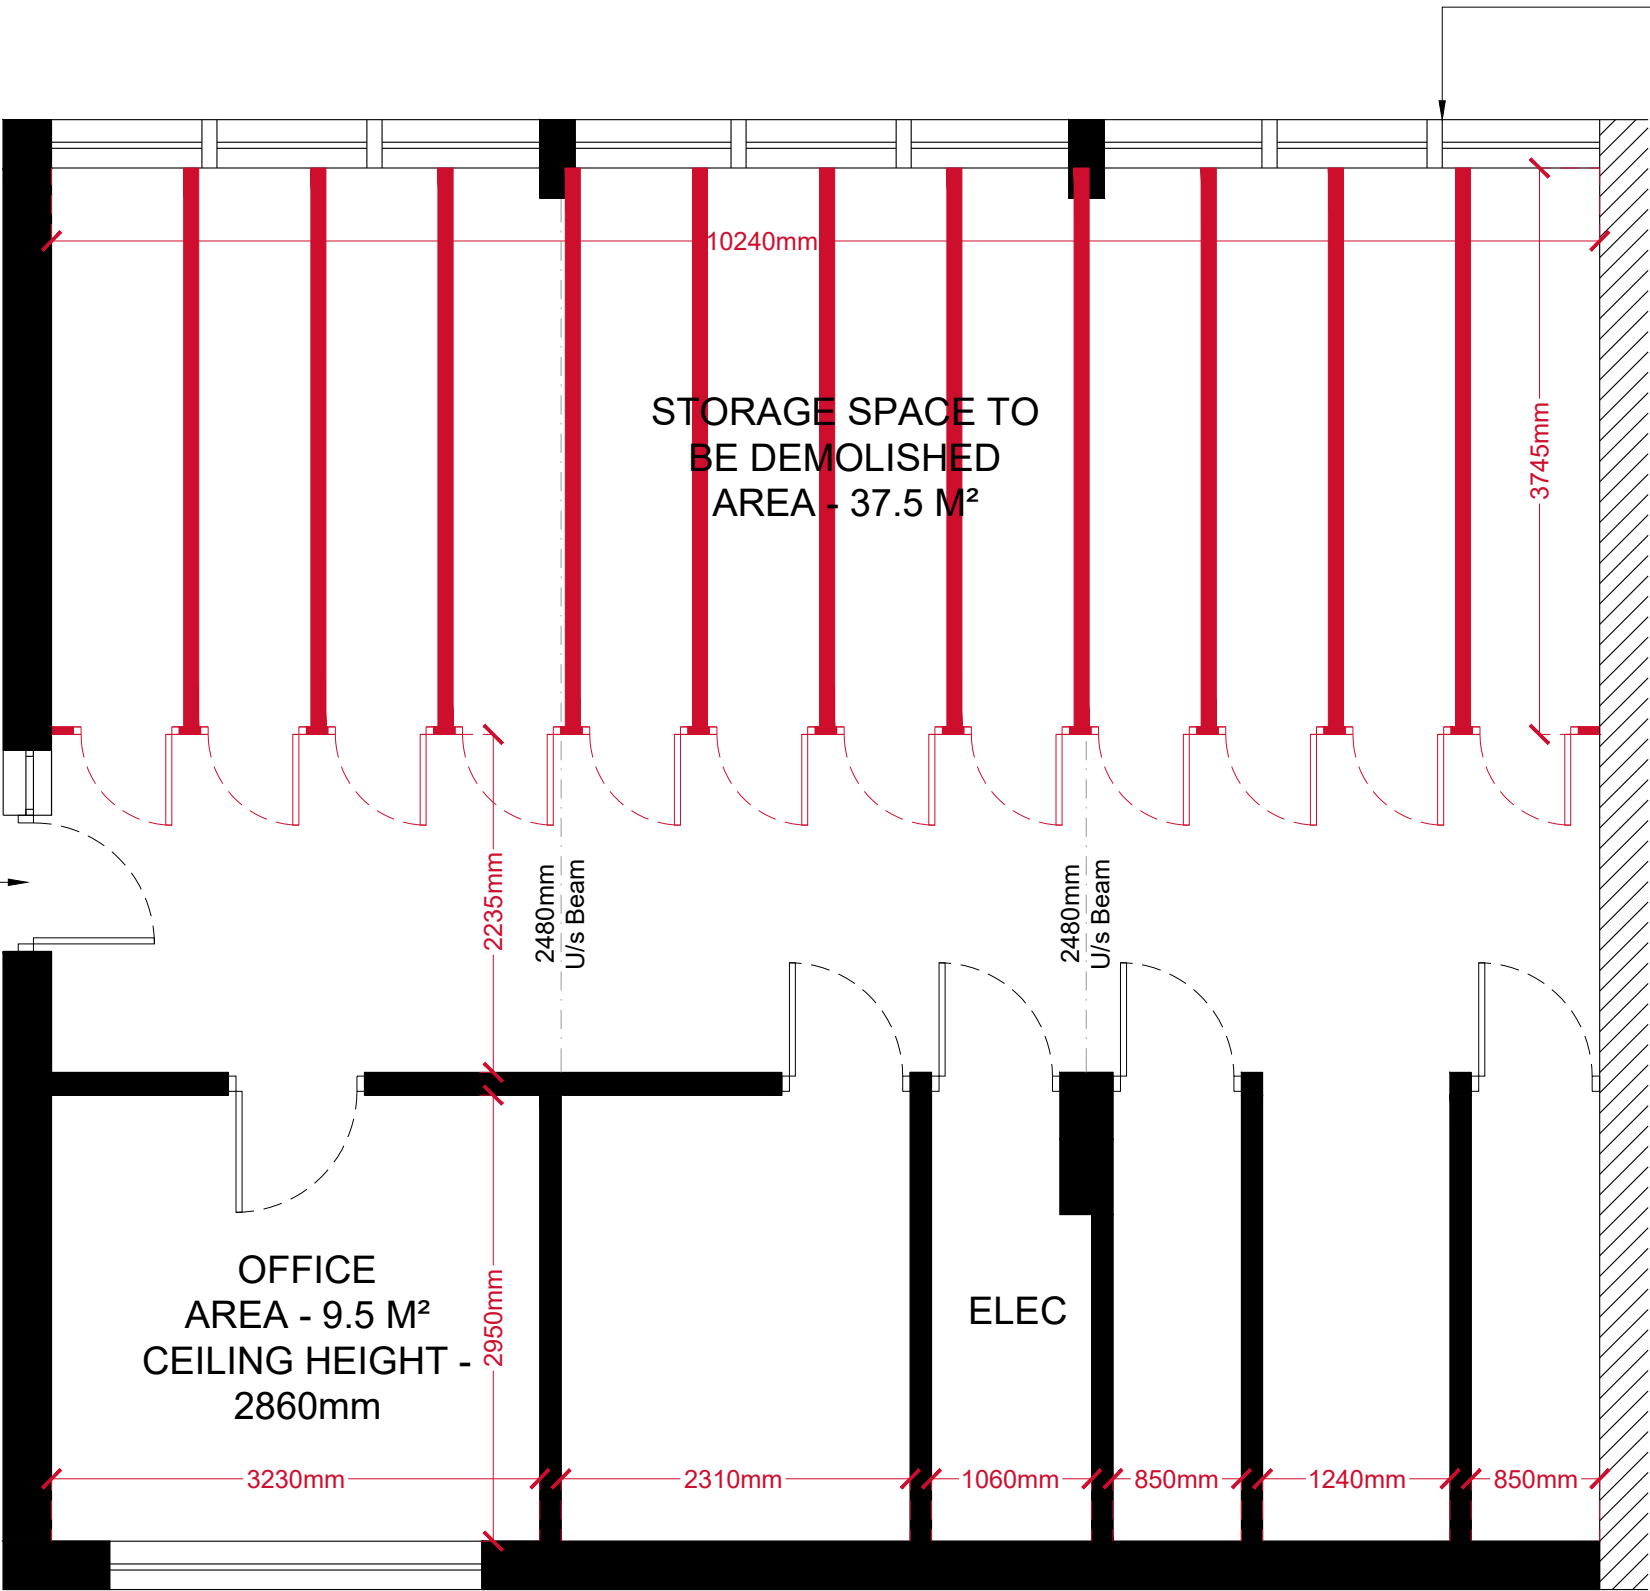

### DEMOLITION LEGEND

Partition / wall to be removed.

All deconstruction works to be carried out in accordance with the NBS specification clause Ac\_10\_10\_20.

All demolition works to be carried out in accordance with the NBS specification clause Ac\_10\_10\_25.

Site clearance to be carried out in accordance with the NBS specification clause Ac\_10\_30.

The dismantle and clearance of 12 communal resident sheds from site and disposal within sustainable and licensed means. Clearance of shrub bed to the west of room and level with

Rev	Description	Date
T01	First issue.	10/07/23

Client:  
**ROYAL BOROUGH OF KENSINGTON AND CHELSEA**

Project Title:  
**GRENFELL LEGACY FUND - FIT OUT PROJECT**

RLB ID: 001832 Drawing Number: 02

Drawing Title:  
**HENRY DICKENS ESTATE - GRENFELL LEGACY FUND - DEMOLITION FLOOR PLAN OPTION 1**

Stage:	Status:	Revision:
TENDER	S0	T01
Date:	Size:	Scale:
20.03.2023	A3	1:50



110 Bishopsgate, London, UK, EC2N 4AY  
+44 (0) 20 7398 8300 RLB\_UK RLB.com

Contact: Sebastian Hathaway  
Author: Bushra.Ahmed@uk.rlb.com  
QA: Sebastian Hathaway

This drawing is to be read in conjunction with all other associated specifications, schedules, drawings and information issued.  
Do NOT scale this drawing. Check and verify ALL dimensions and levels and on site before work commences. For discrepancies or omissions contact Rider Levett Bucknall.  
All work and materials to conform with current applicable statutory legislation and regulations.  
All work to comply with Construction Design Management (CDM) 2015.  
Drawings to be printed in colour, to the scale stated in the title block.  
Print colour check (CMYK) Print size check 9mm  
This information is not to be shared or replicated without permission from RLB. Copyright © 2021 Rider Levett Bucknall UK Limited.  
0 1m 2m 2.5m  
1:50