

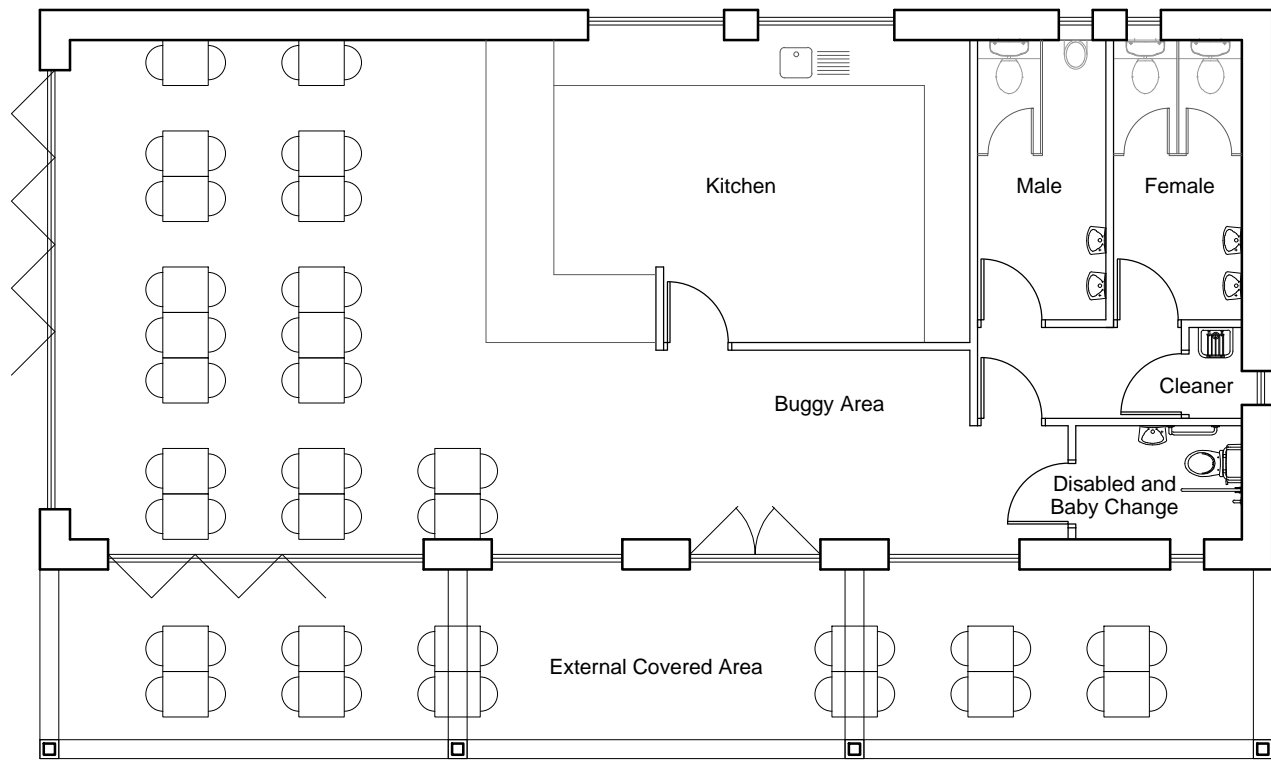


Proposed Front Elevation

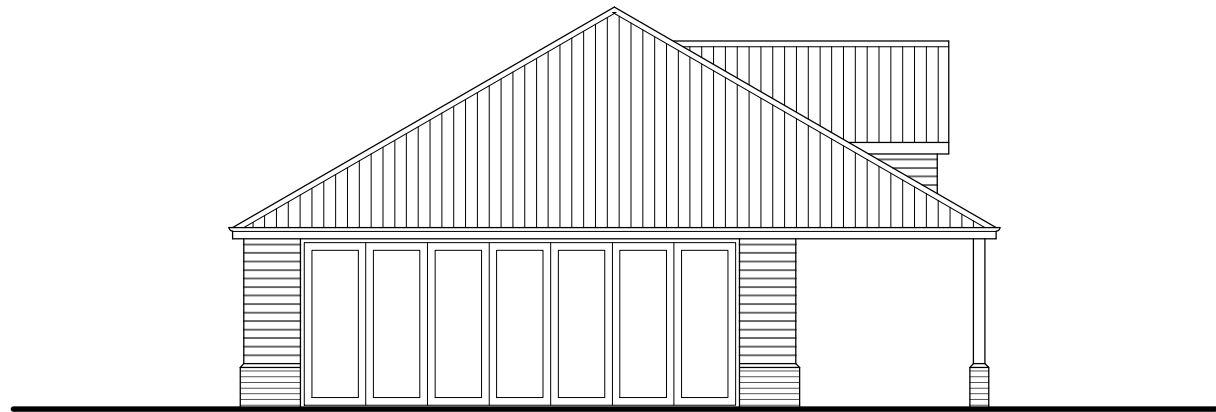


Proposed Ground Floor

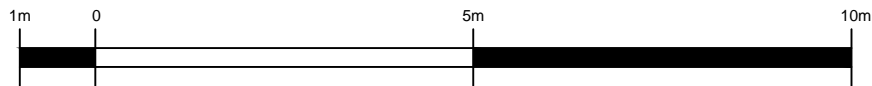


Proposed Side Elevation

Materials Schedule



- Walls - Stock brickwork plinth, with Marley Eternit cedral weatherboard above.
- Windows and Doors - Double glazed aluminium windows and doors.
- Roofs - Plain roof tile. Metal fascia soffit and rainwater goods.

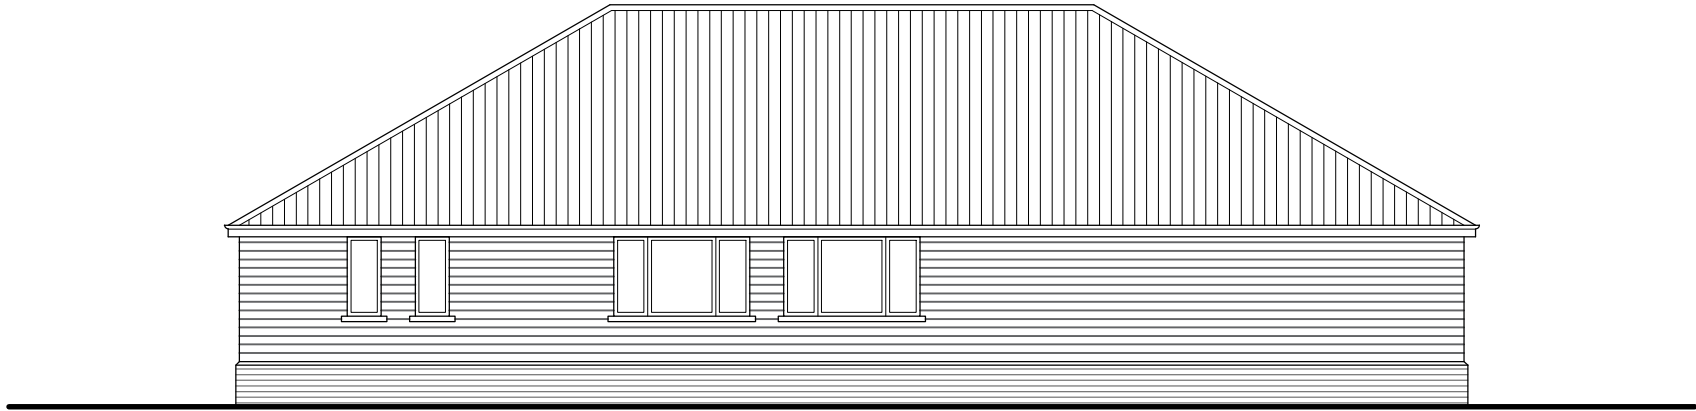

Proposed Rear Elevation

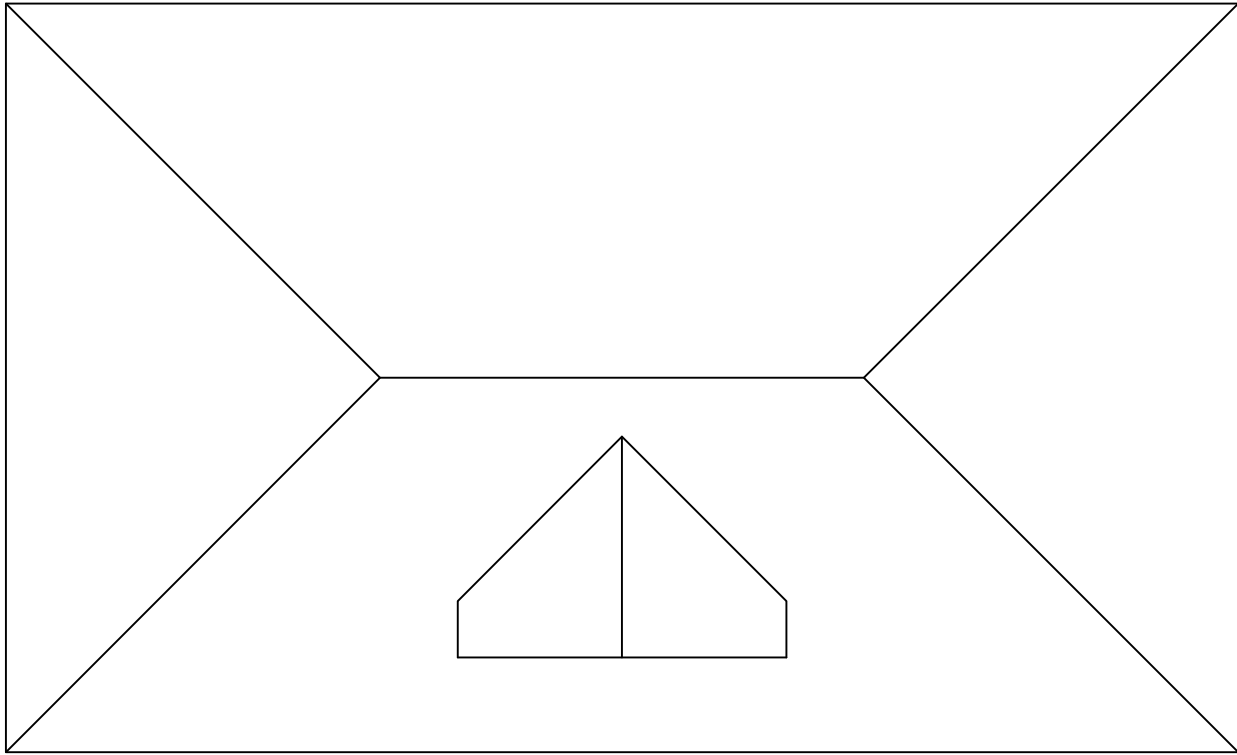

Proposed Roof

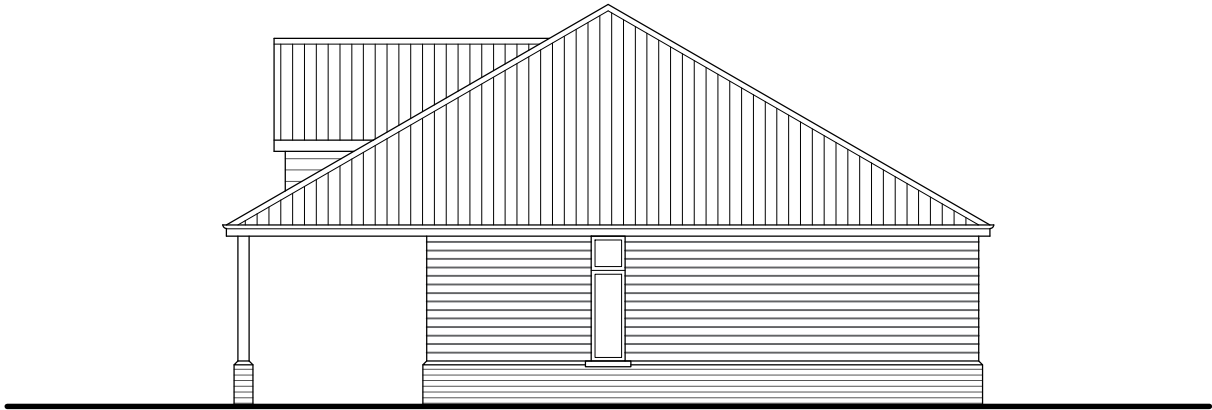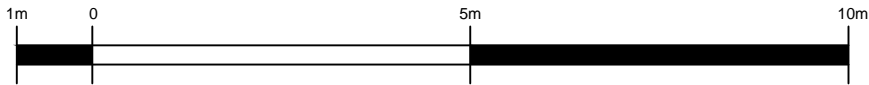

Proposed Side Elevation

Materials Schedule

- Walls - Stock brickwork plinth, with Marley Eternit cedral weatherboard above.
- Windows and Doors - Double glazed aluminium windows and doors.
- Roofs - Plain roof tile. Metal fascia soffit and rainwater goods.



SITE LAYOUT 1:200

Recreation Ground

New Footpath

Tarmac parking bays and carpark

Proposed Pavilion

Refuse

Waste and recycling bins

Porous paving to new pedestrian areas



New Extended Carpark (40 Spaces)






06

100

86

BRIGHTON ROAD

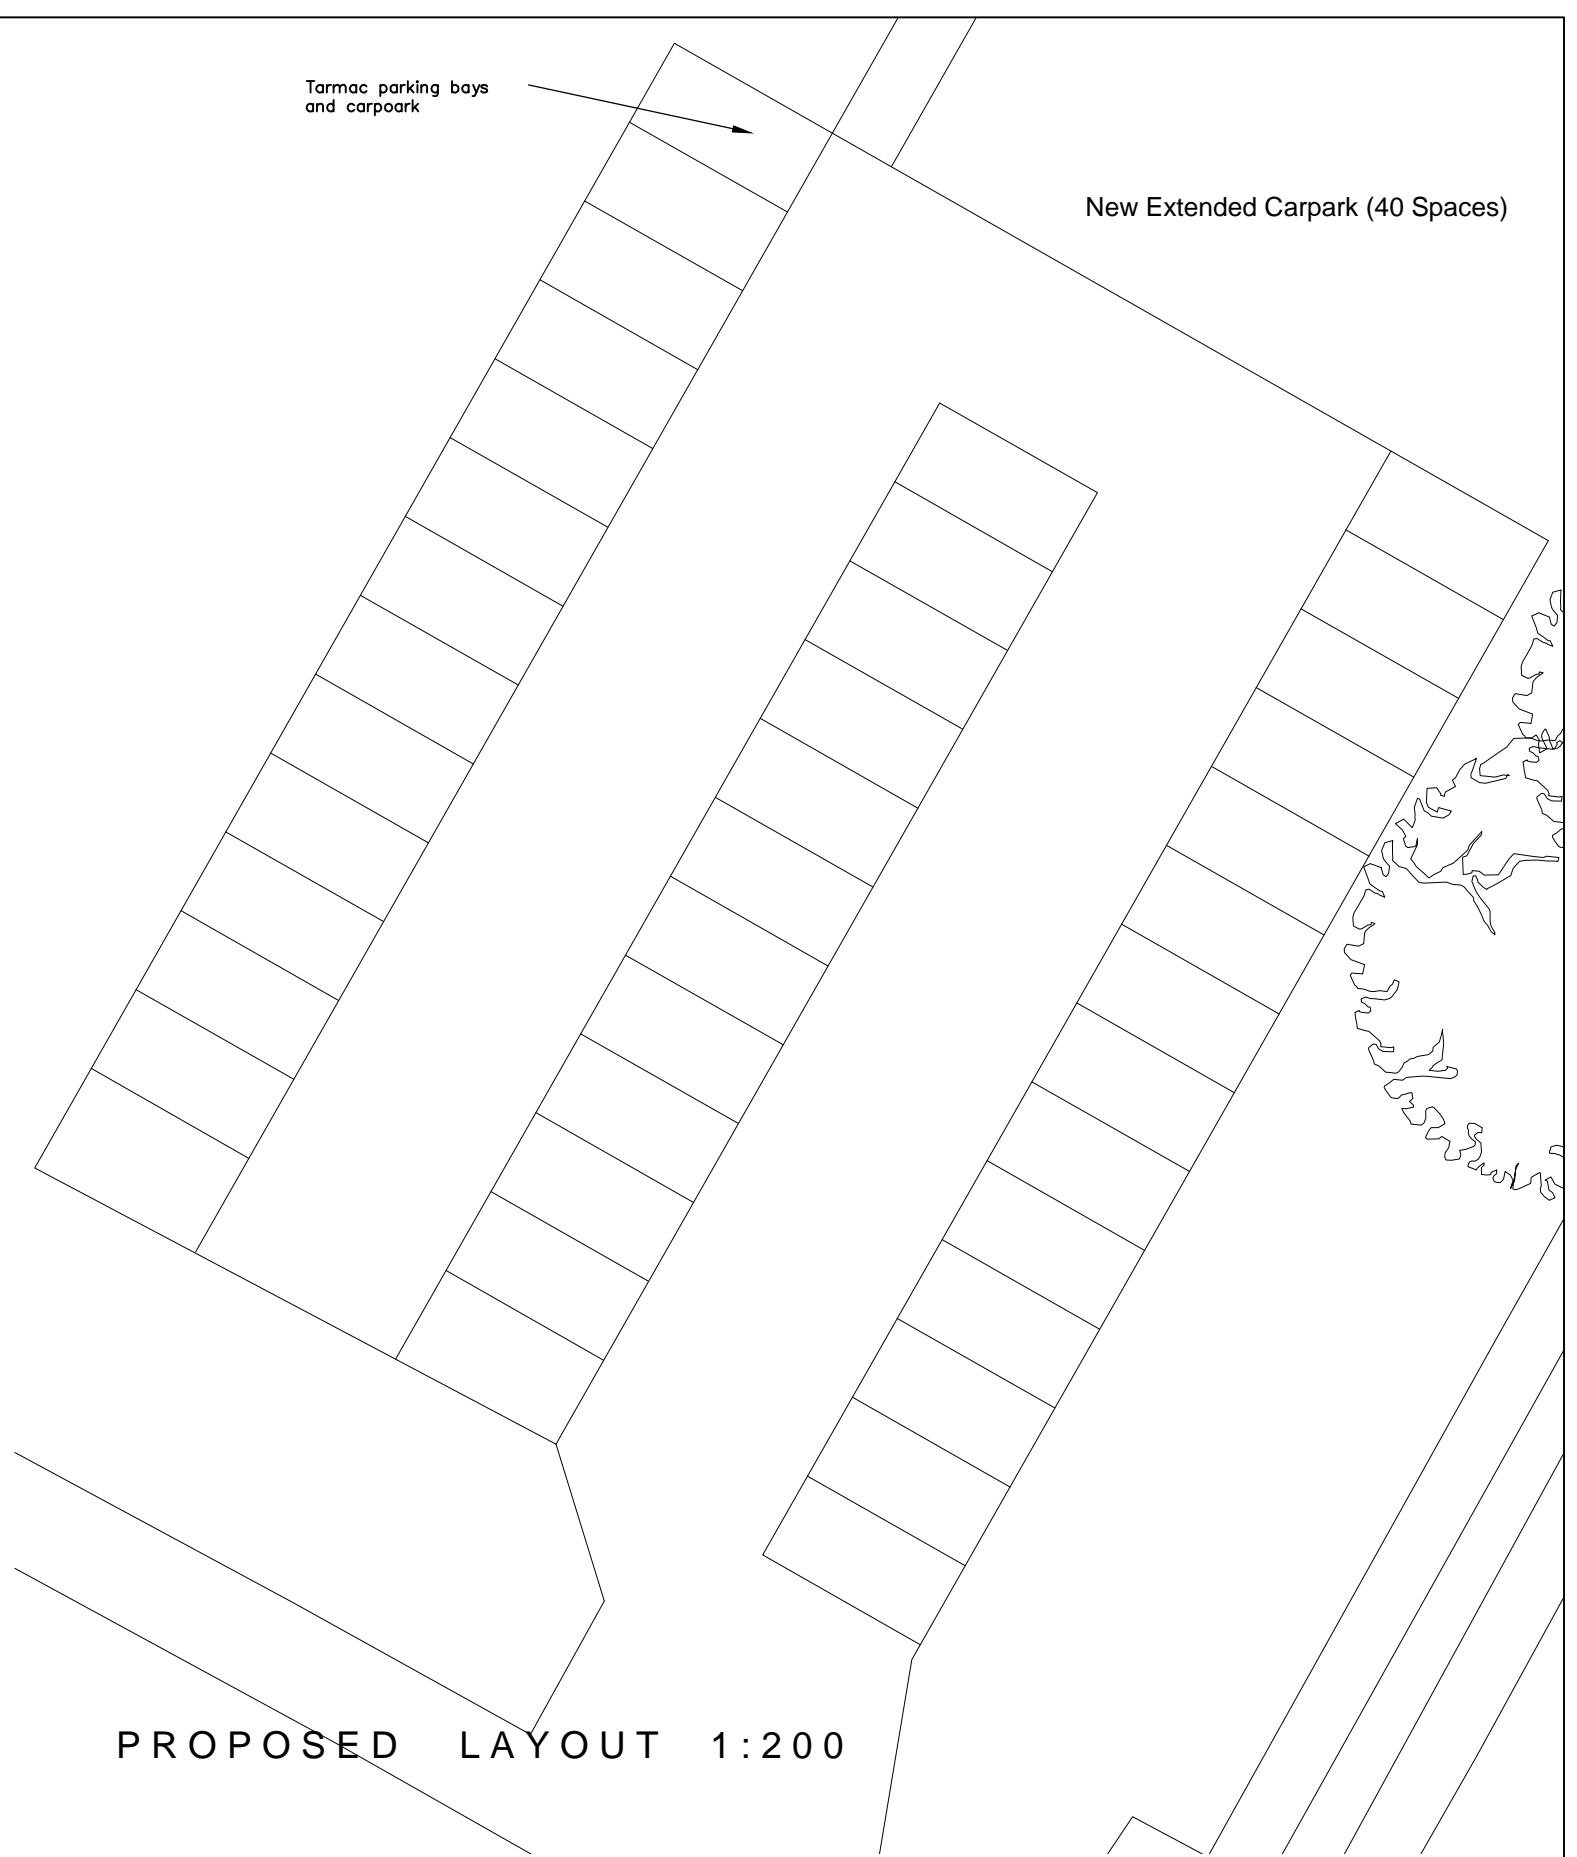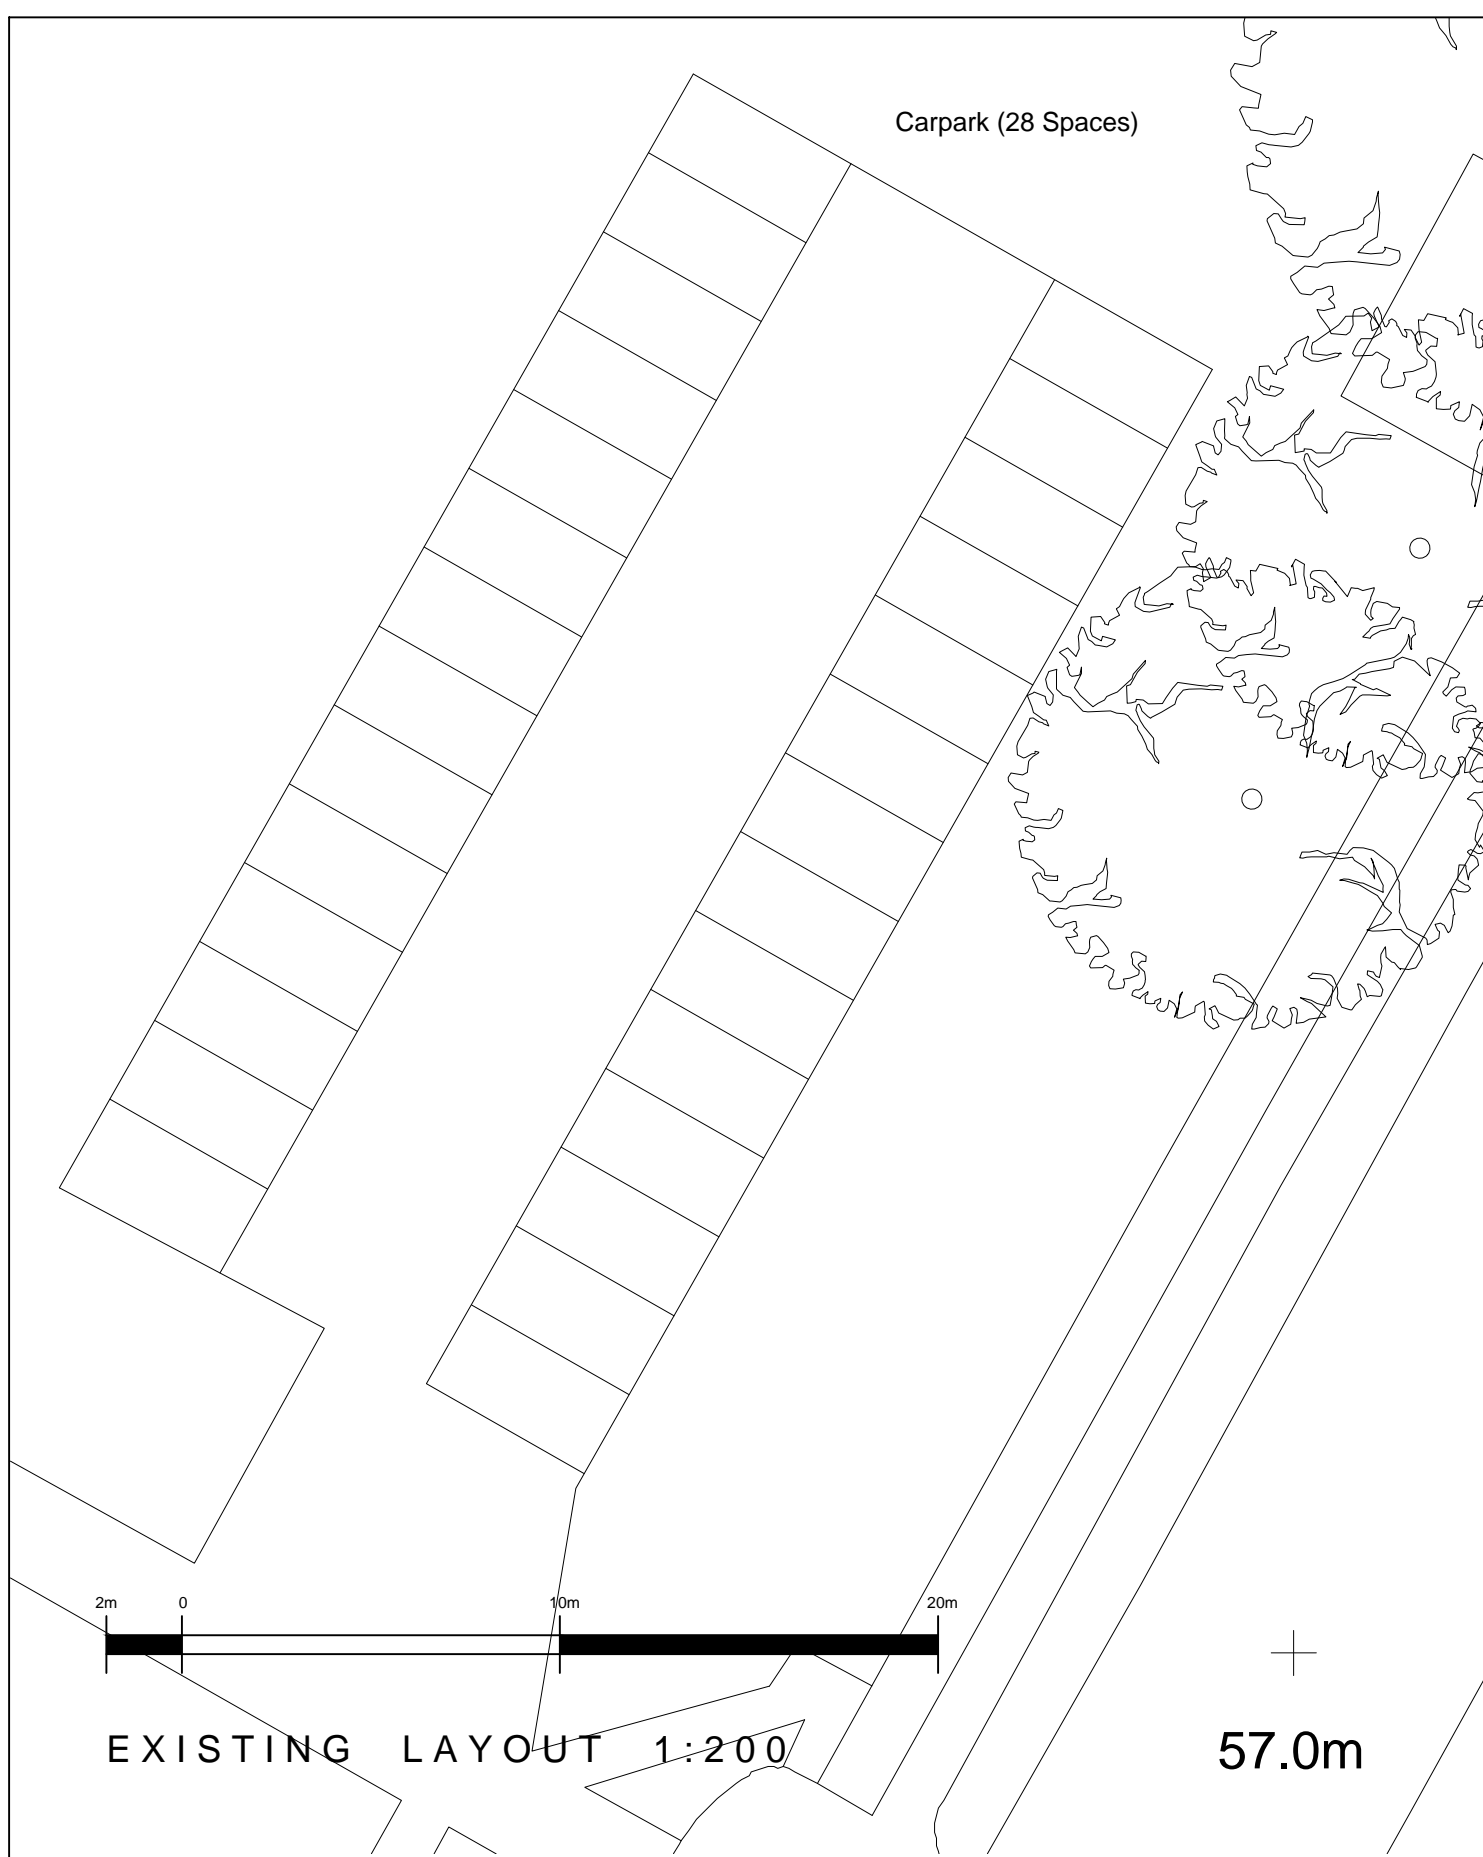

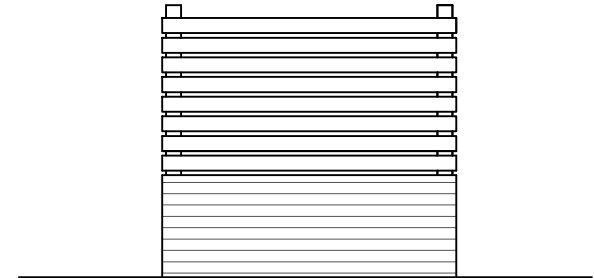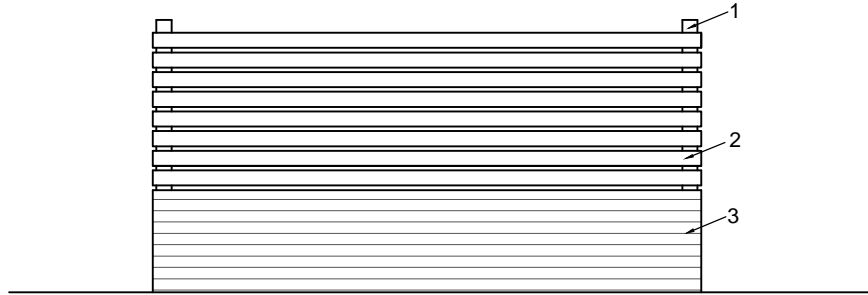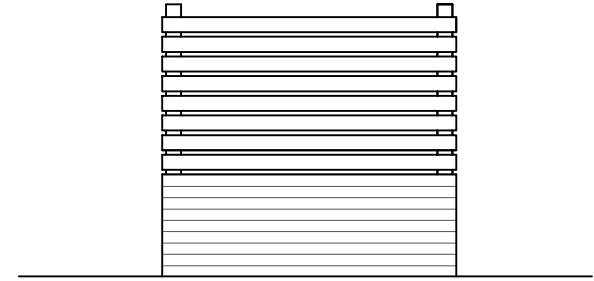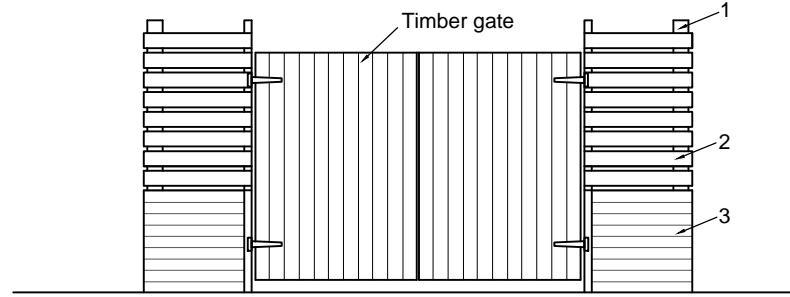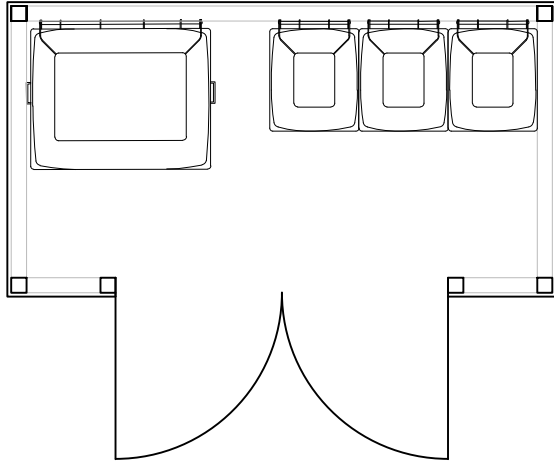

### REFUSE STORE DETAILS

Capacity: 1x 1100L Wheelie Bins for soild waste  
3x 240L Wheelie Bins for recycling

Materials: 1 - Timber Frame / Post  
2 - Timber Cladding  
3 - Brick wall base



Scale 1:50