

FOR COORDINATION ONLY

Revision	Issued	Issue Title
-	09/05/2019	COORDINATION
A	15/05/2019	COORDINATION
B	06/06/2019	COORDINATION

NOT FOR CONSTRUCTION
DO NOT SCALE FROM THIS DRAWING

All measurements given are indicative, on site dimensions must be determined prior to the purchaser manufacture of any components. All discrepancies between indicative dimensions given and those measured on site to be brought to architect's attention.


MIKHAIL RICHES
15 - 29 Windsor Street
London N1 8QG
+44 (0)20 7608 1505
mikhailriches.com

DRAWING TITLE: Site 24 | Heathfield Gardens

Plot A - Store 02

PROJECT: Croydon Small Sites - Heathfield Gardens	
CLIENT: Brick by Brick (Croydon)	DATE: 06/06/2019
DRAWING STATUS: COORDINATION	SCALE: 1:25 @ A3

Project:	Project Stage:	Site No.	Drawing No.	Revision
248	4	24	(80) 408	B

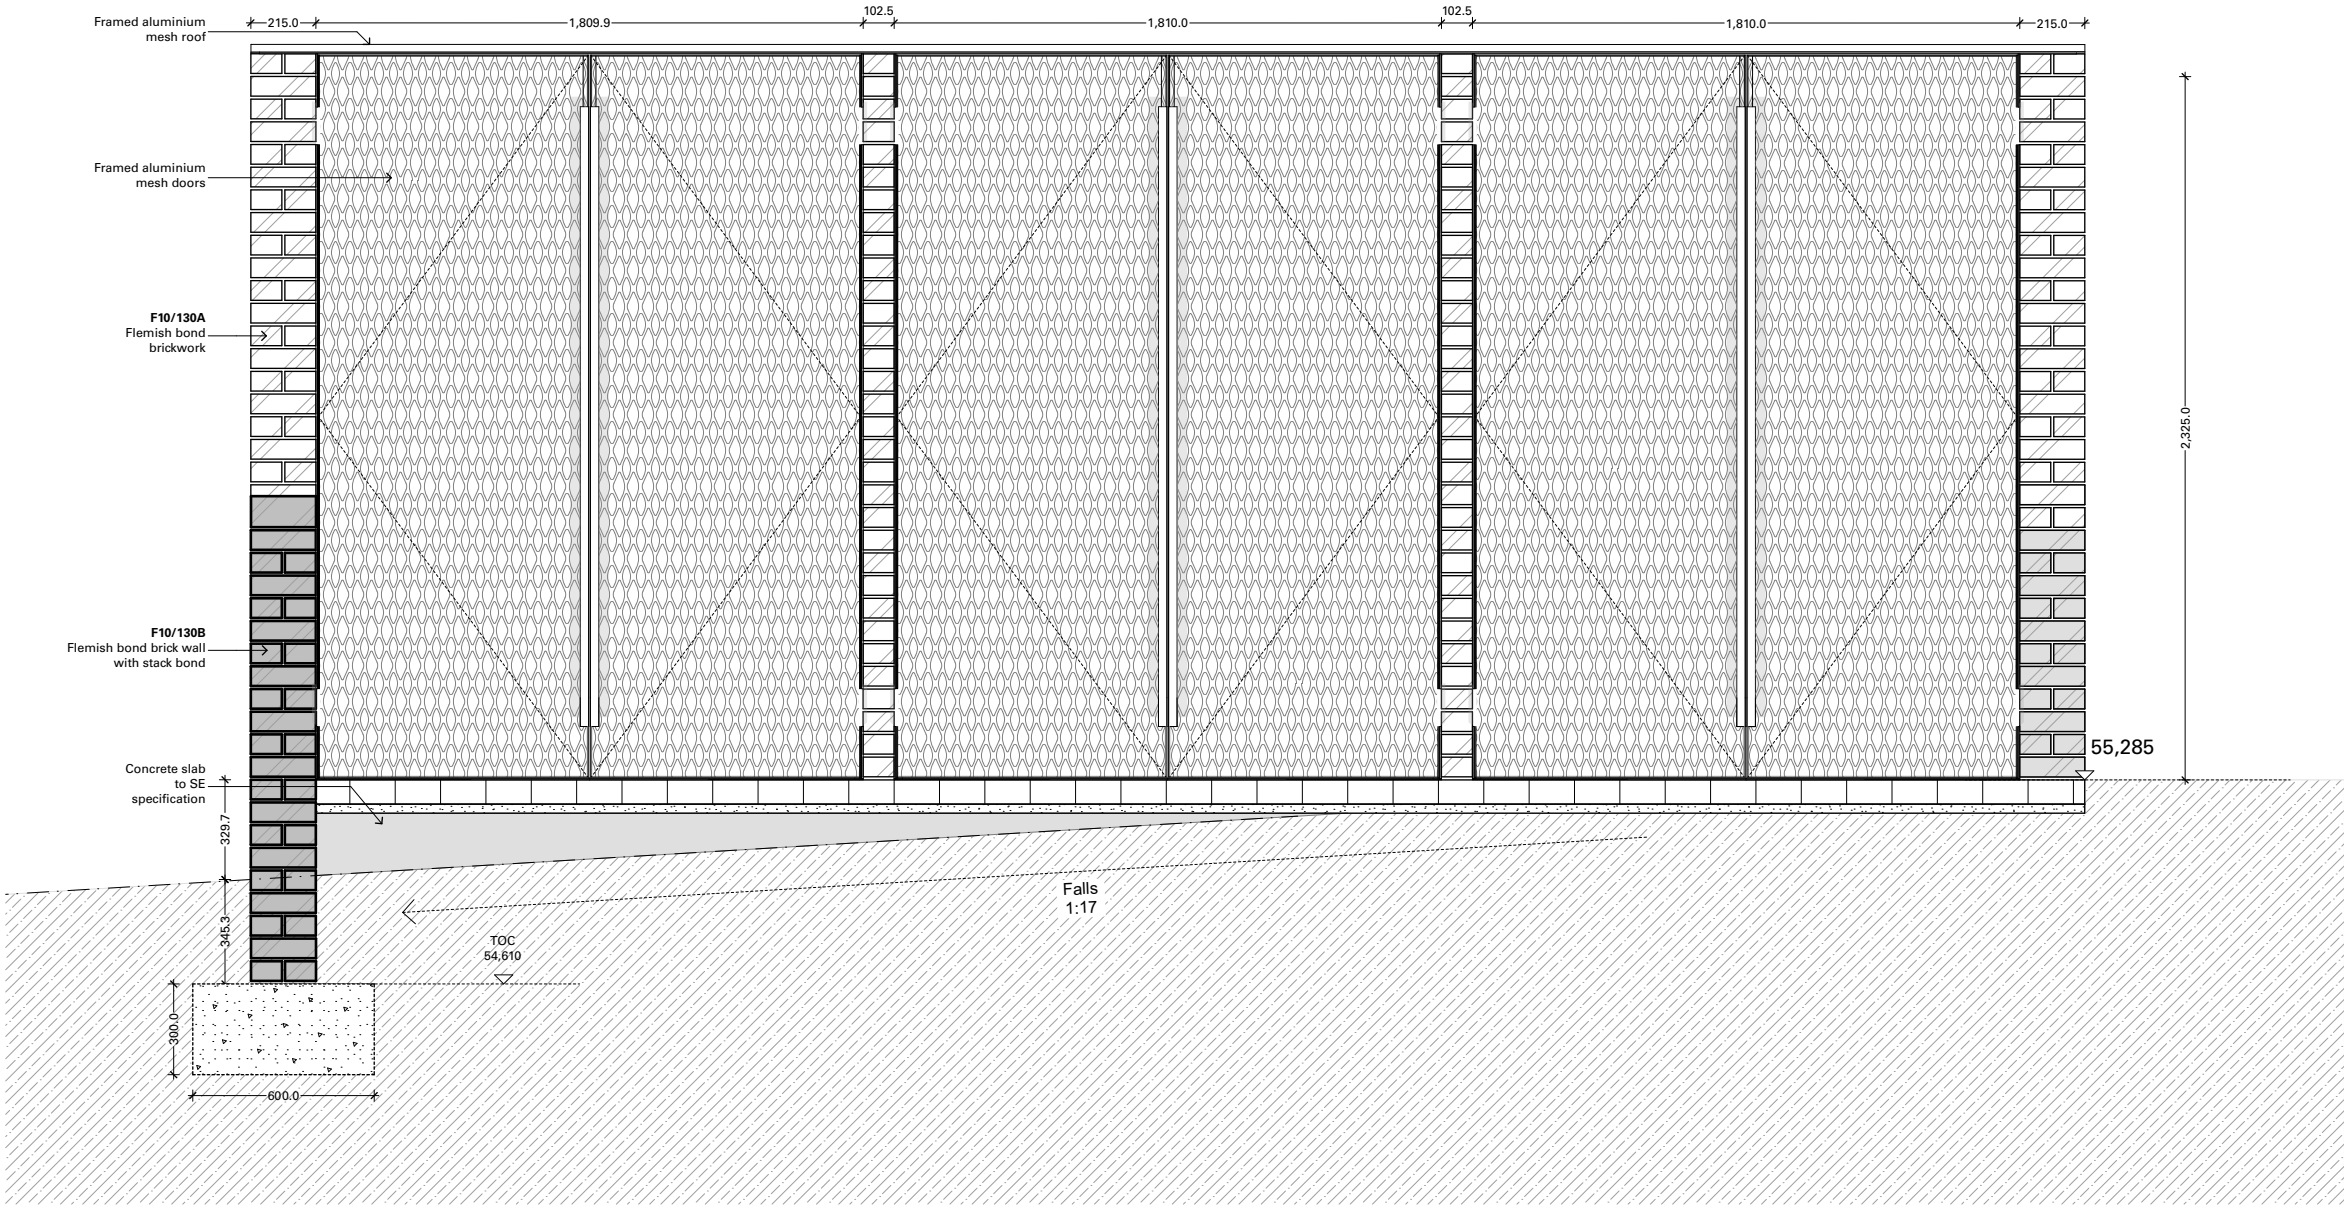

FOR COORDINATION ONLY

Revision	Issued	Issue Title
-	09/05/2019	COORDINATION
A	15/05/2019	COORDINATION
B	06/06/2019	COORDINATION

NOT FOR CONSTRUCTION
DO NOT SCALE FROM THIS DRAWING

All measurements given are indicative, on site dimensions must be determined prior to the purchaser manufacture of any components. All discrepancies between indicative dimensions given and those measured on site to be brought to architect's attention.

MIKHAIL
RICHES


15 - 29 Windsor Street
London N1 8QG
+44 (0)20 7608 1505
mikhailriches.com

DRAWING TITLE: Site 24 | Heathfield Gardens

Plot A - Store 02

PROJECT: Croydon Small Sites - Heathfield Gardens	
CLIENT: Brick by Brick (Croydon)	DATE: 06/06/2019
DRAWING STATUS: COORDINATION	SCALE: 1:25 @ A3

Project:	Project Stage:	Site No.	Drawing No.	Revision
248	4	24	(80) 409	B

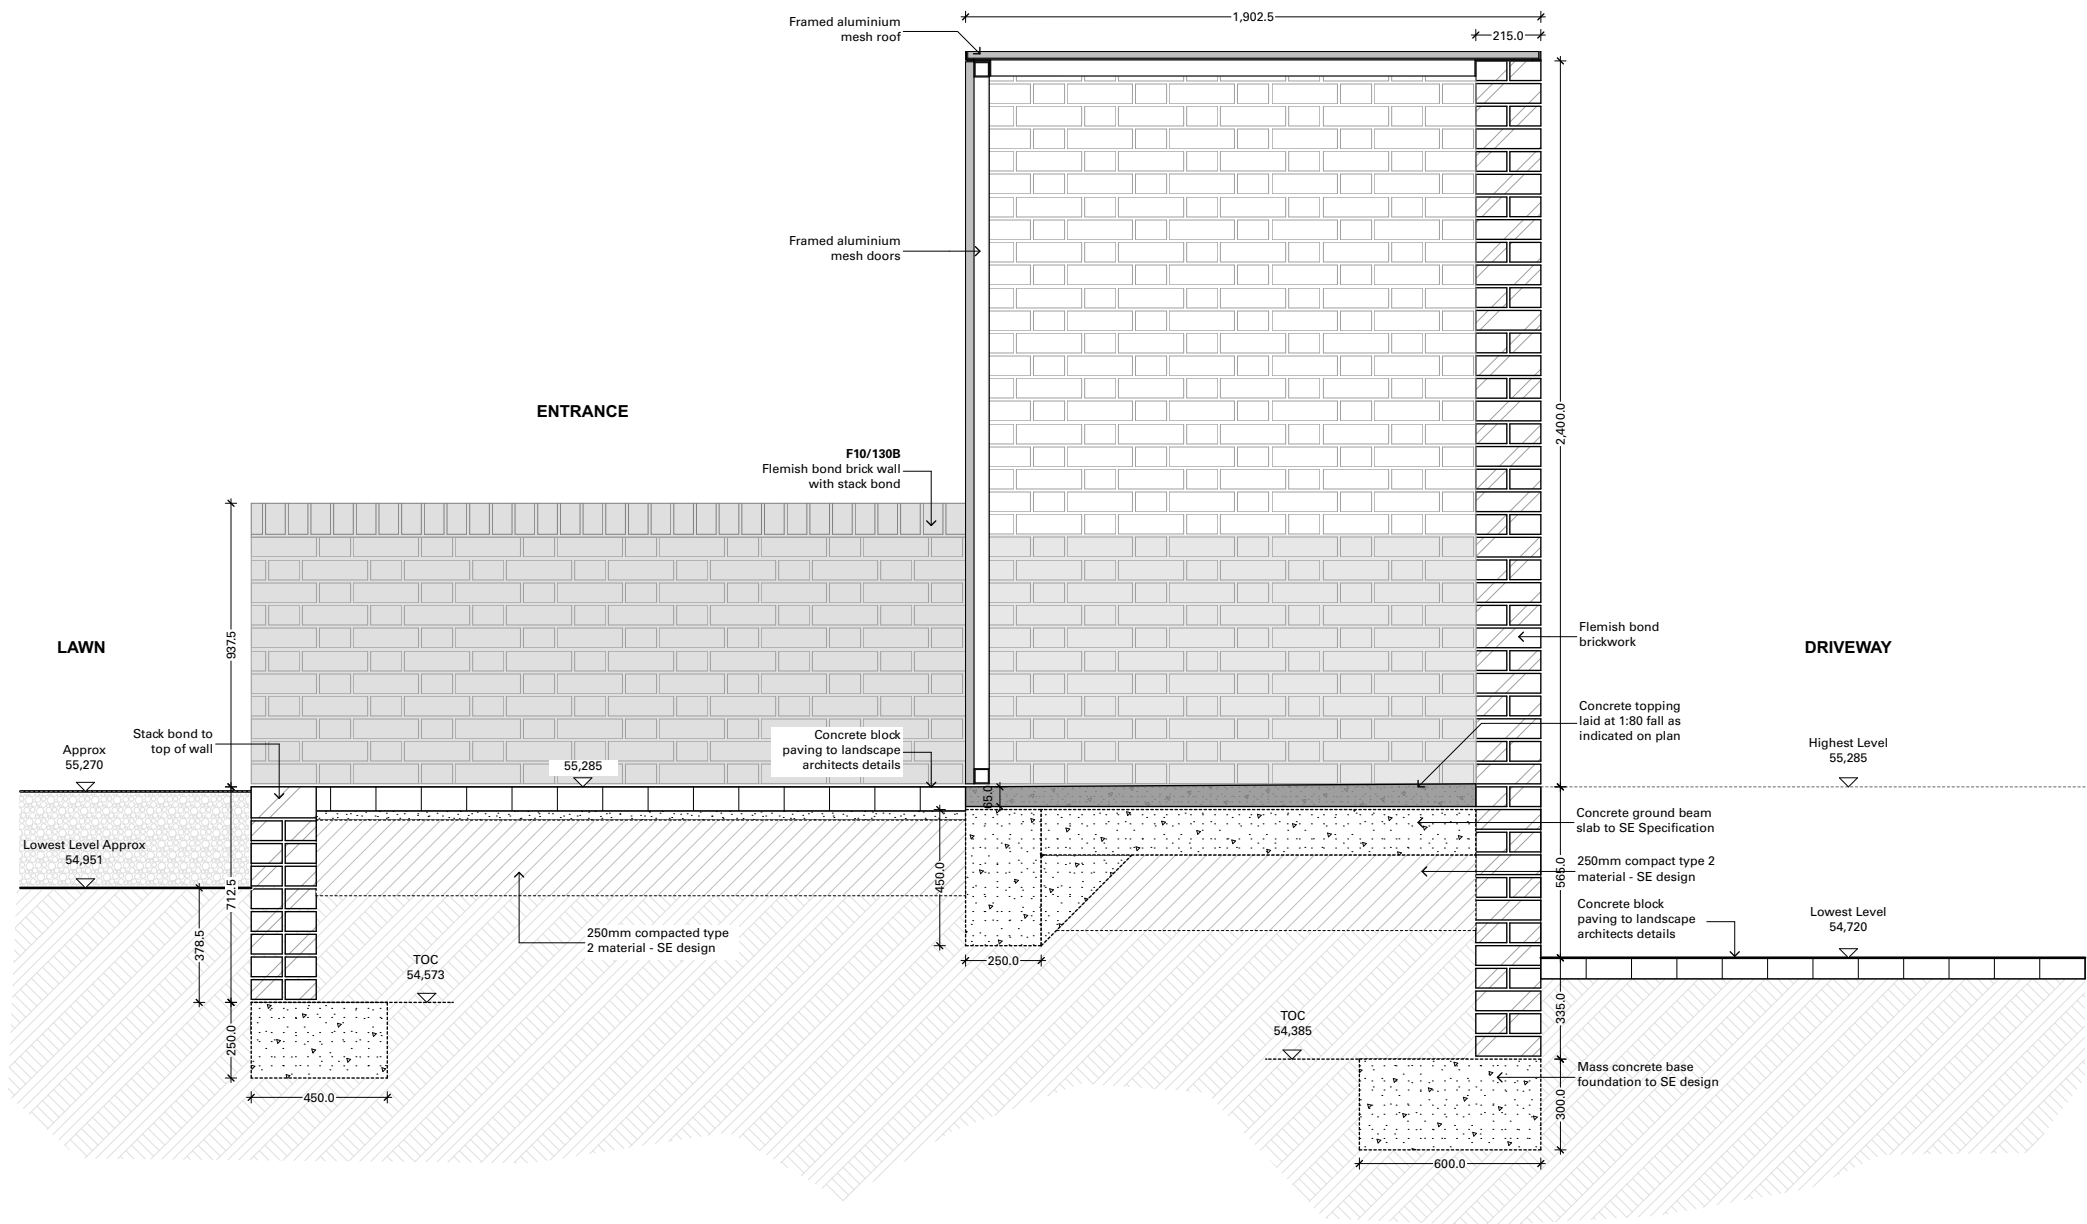

Plot A - Store 02
Section B

FOR COORDINATION ONLY

Revision	Issued	Issue Title
-	09/05/2019	COORDINATION
A	15/05/2019	COORDINATION
B	06/06/2019	COORDINATION

NOT FOR CONSTRUCTION
DO NOT SCALE FROM THIS DRAWING

All measurements given are indicative, on site dimensions must be determined prior to the purchaser manufacture of any components. All discrepancies between indicative dimensions given and those measured on site to be brought to architect's attention.

MIKHAIL
RICHES


15 - 29 Windsor Street
London N1 8QG
+44 (0)20 7608 1505
mikhailriches.com

DRAWING TITLE: Site 24 | Heathfield Gardens

Plot A - Store 02

PROJECT: Croydon Small Sites - Heathfield Gardens	
CLIENT: Brick by Brick (Croydon)	DATE: 06/06/2019
DRAWING STATUS: COORDINATION	SCALE: 1:25 @ A3

Project:	Project Stage:	Site No.	Drawing No.	Revision
248	4	24	(80) 410	B

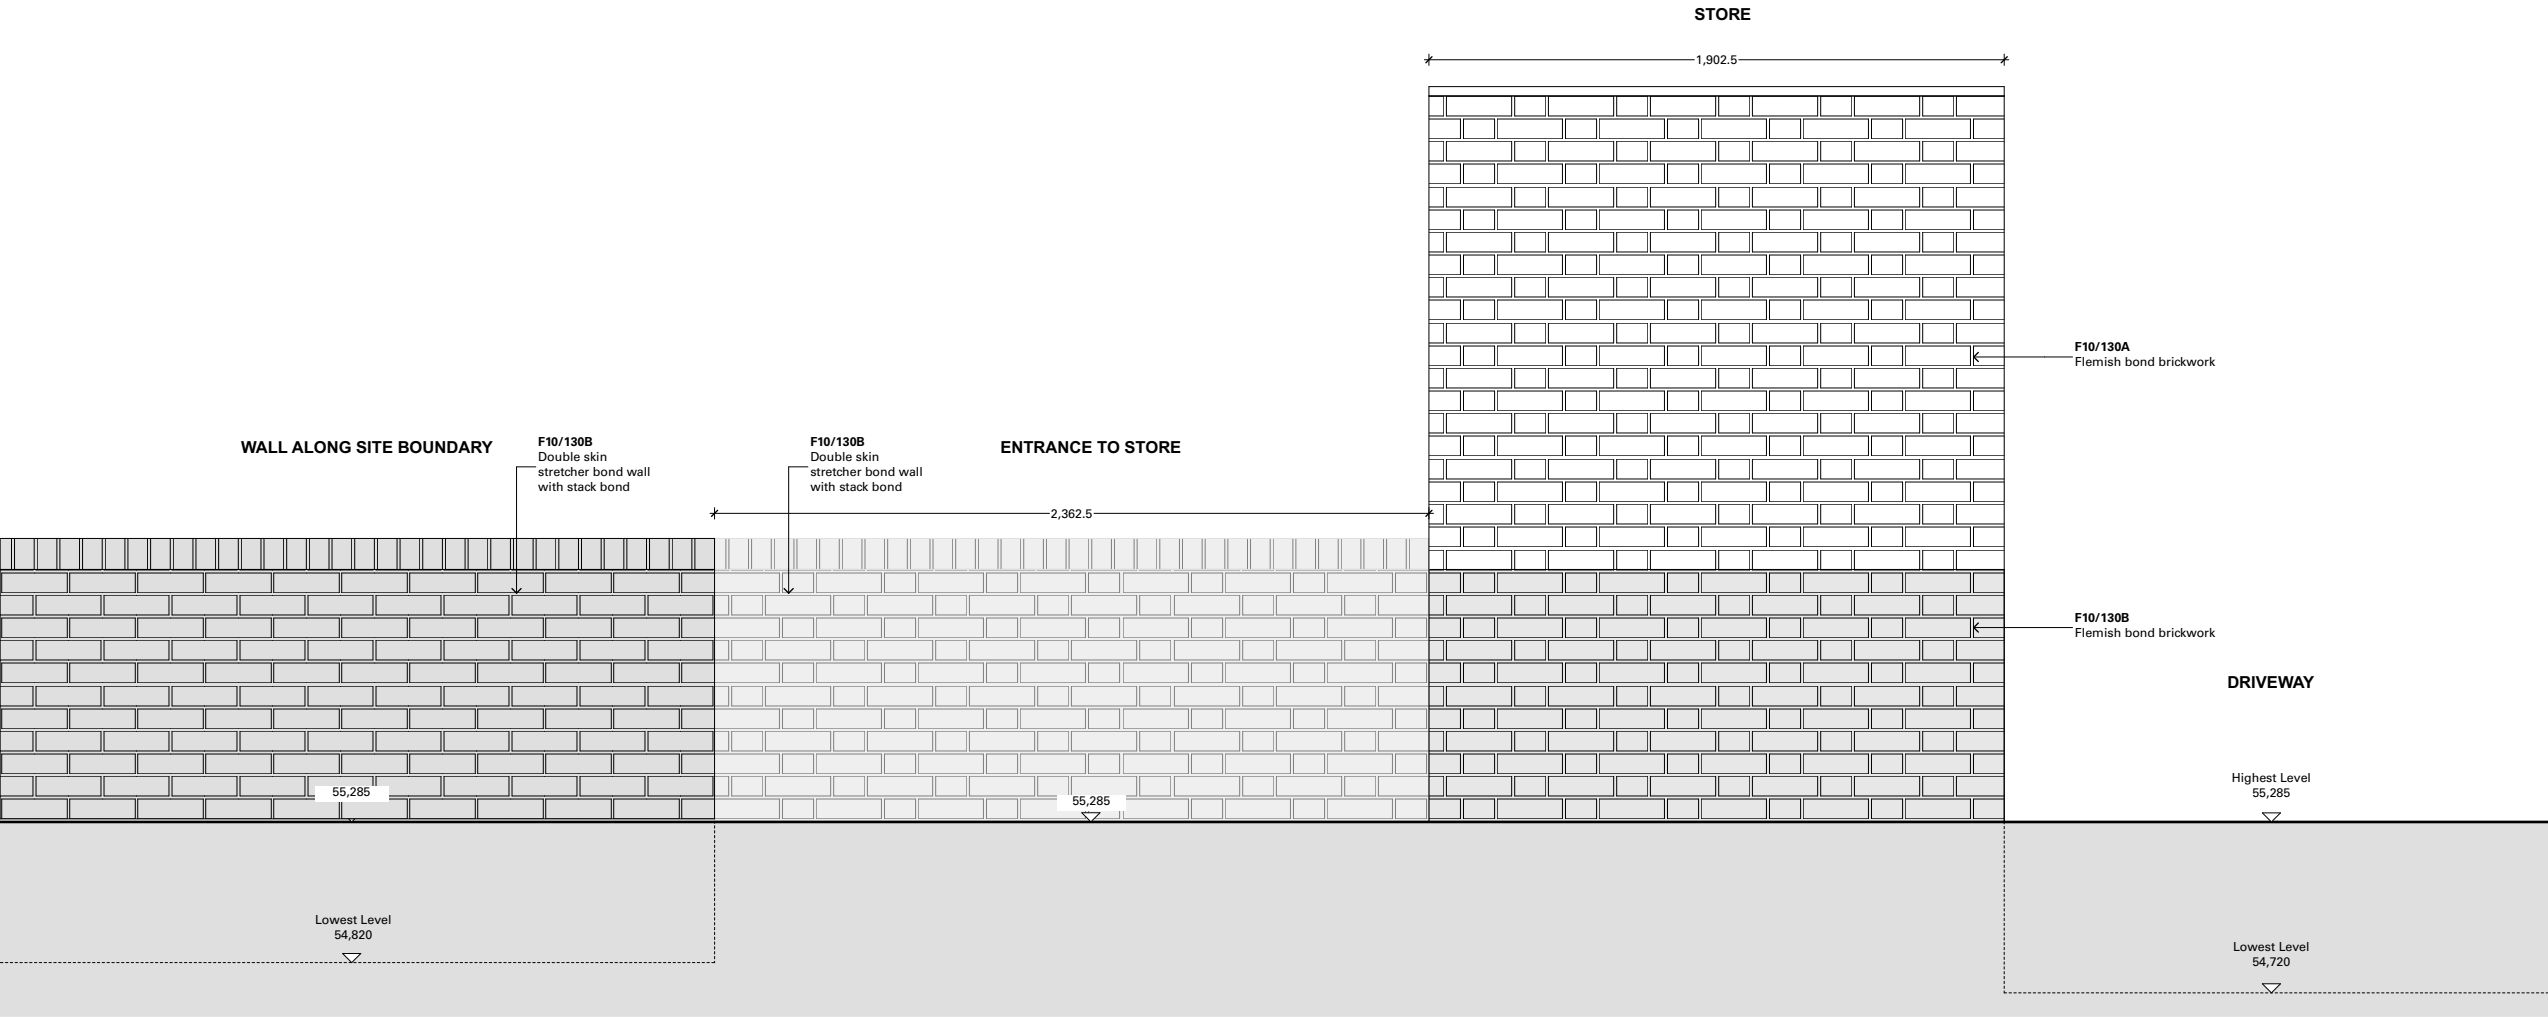

Plot A - Store 02
Elevation 2

FOR COORDINATION ONLY

Revision	Issued	Issue Title
-	09/05/2019	COORDINATION
A	15/05/2019	COORDINATION
B	06/06/2019	COORDINATION

NOT FOR CONSTRUCTION
DO NOT SCALE FROM THIS DRAWING

All measurements given are indicative, on site dimensions must be determined prior to the purchaser manufacture of any components. All discrepancies between indicative dimensions given and those measured on site to be brought to architect's attention.

MIKHAIL
RICHES


15 - 29 Windsor Street
London N1 8QG
+44 (0)20 7608 1505
mikhailriches.com

DRAWING TITLE: Site 24 | Heathfield Gardens

Plot A - Store 02

PROJECT: Croydon Small Sites - Heathfield Gardens	
CLIENT: Brick by Brick (Croydon)	DATE: 06/06/2019
DRAWING STATUS: COORDINATION	SCALE: 1:25 @ A3

Project:	Project Stage:	Site No.	Drawing No.	Revision
248	4	24	(80) 411	B

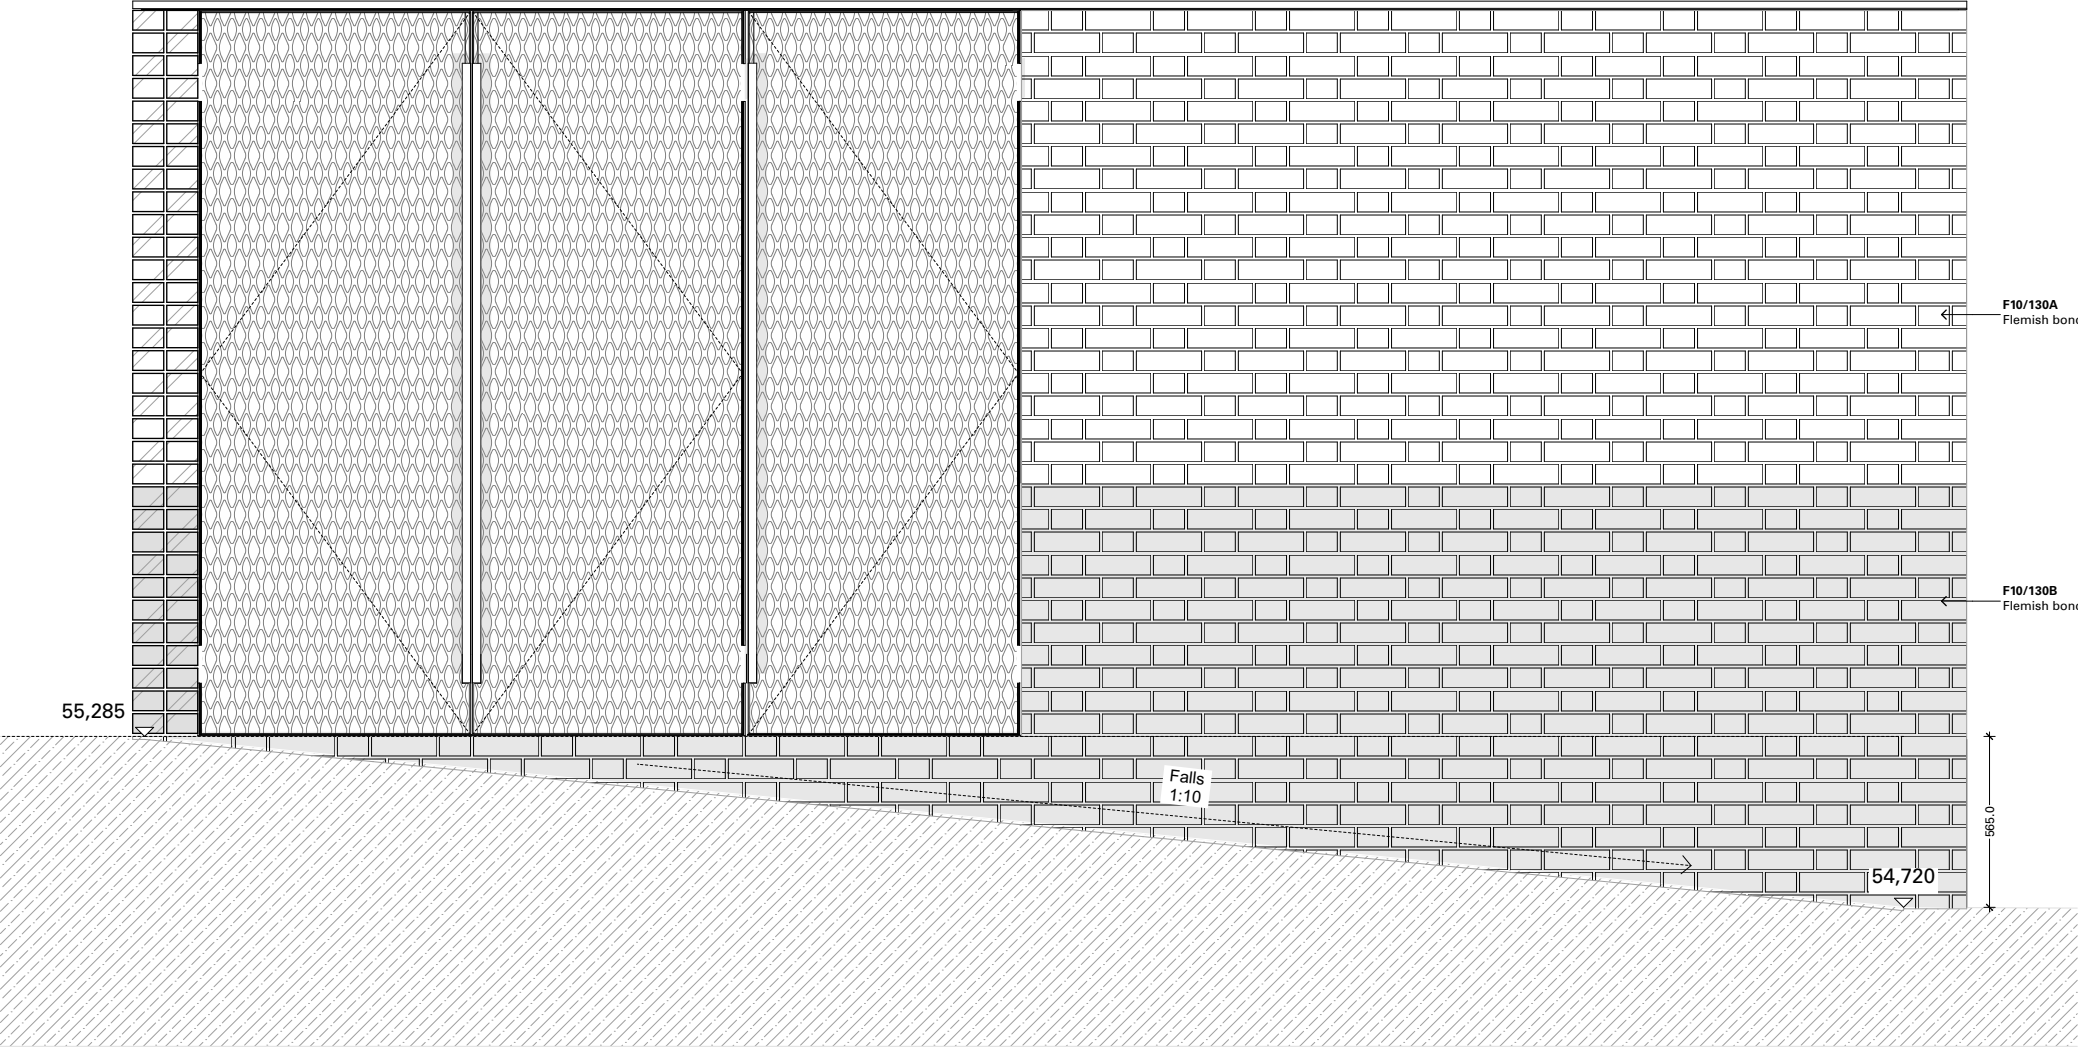

Plot A - Store 02
Elevation 3

FOR COORDINATION ONLY

Revision	Issued	Issue Title
-	09/05/2019	COORDINATION
A	15/05/2019	COORDINATION
B	06/06/2019	COORDINATION

NOT FOR CONSTRUCTION
DO NOT SCALE FROM THIS DRAWING

All measurements given are indicative, on site dimensions must be determined prior to the purchaser manufacture of any components. All discrepancies between indicative dimensions given and those measured on site to be brought to architect's attention.

MIKHAIL RICHES


15 - 29 Windsor Street
London N1 8QG
+44 (0)20 7608 1505
mikhailriches.com

DRAWING TITLE: Site 24 | Heathfield Gardens


Plot A - Store 02

PROJECT: Croydon Small Sites - Heathfield Gardens	
CLIENT: Brick by Brick (Croydon)	DATE: 06/06/2019
DRAWING STATUS: COORDINATION	SCALE: 1:25 @ A3

Project:	Project Stage:	Site No.	Drawing No.	Revision
248	4	24	(80) 418	B

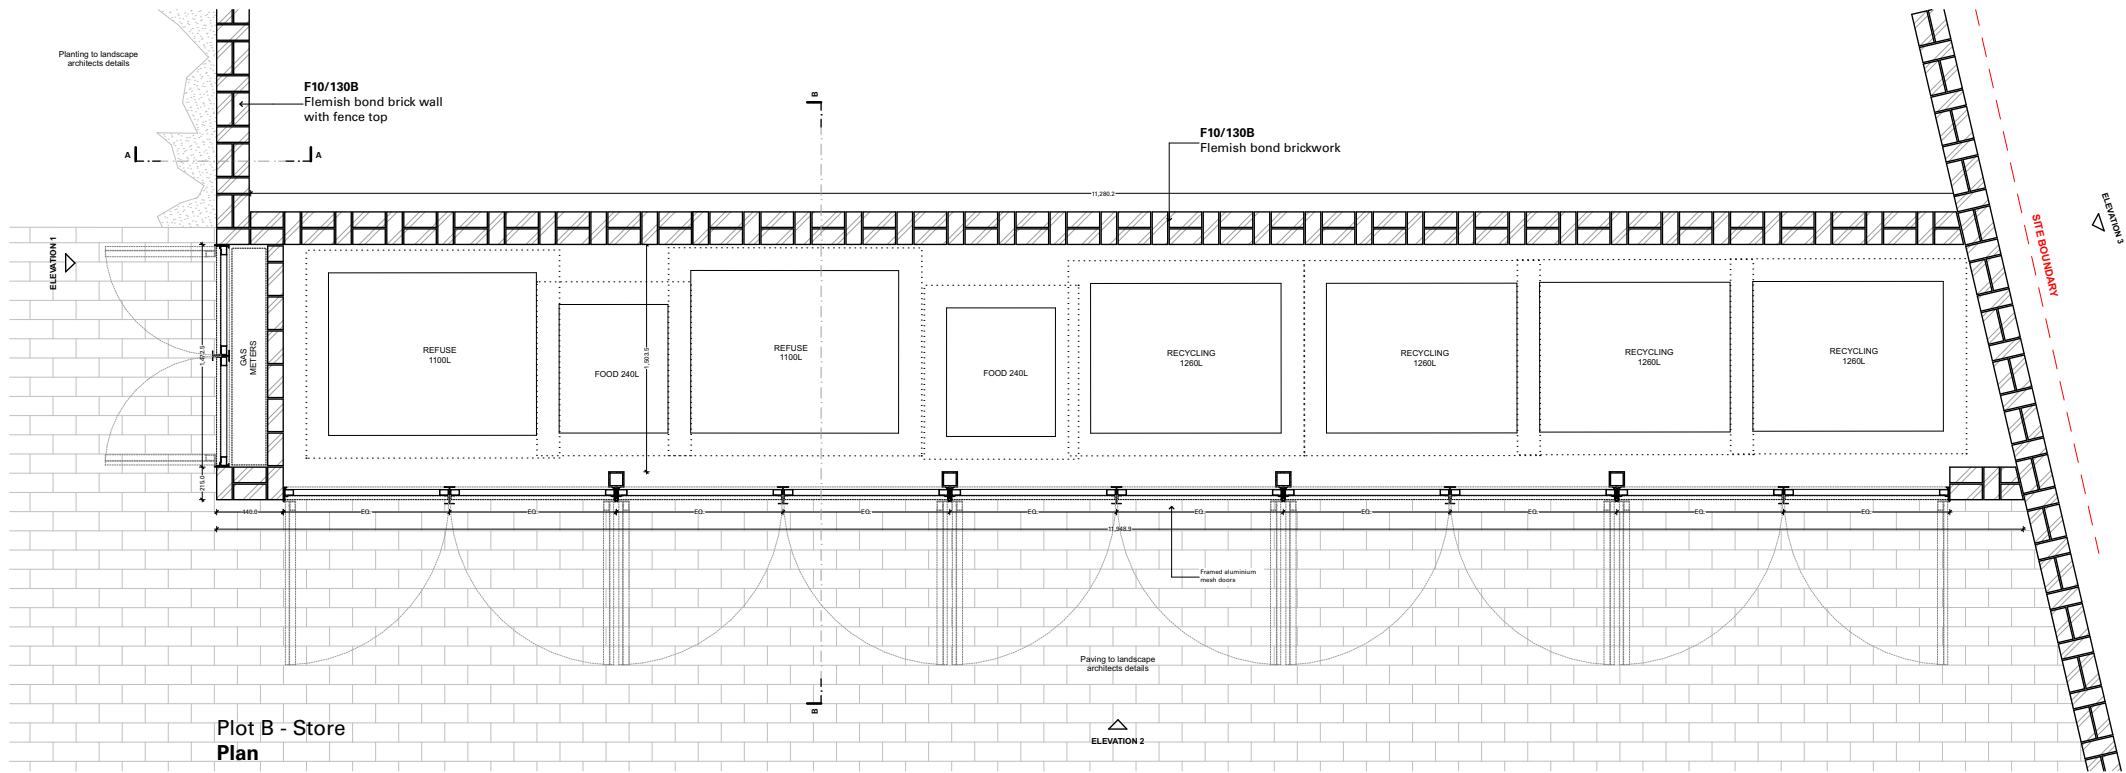

Plot B - Store
Plan

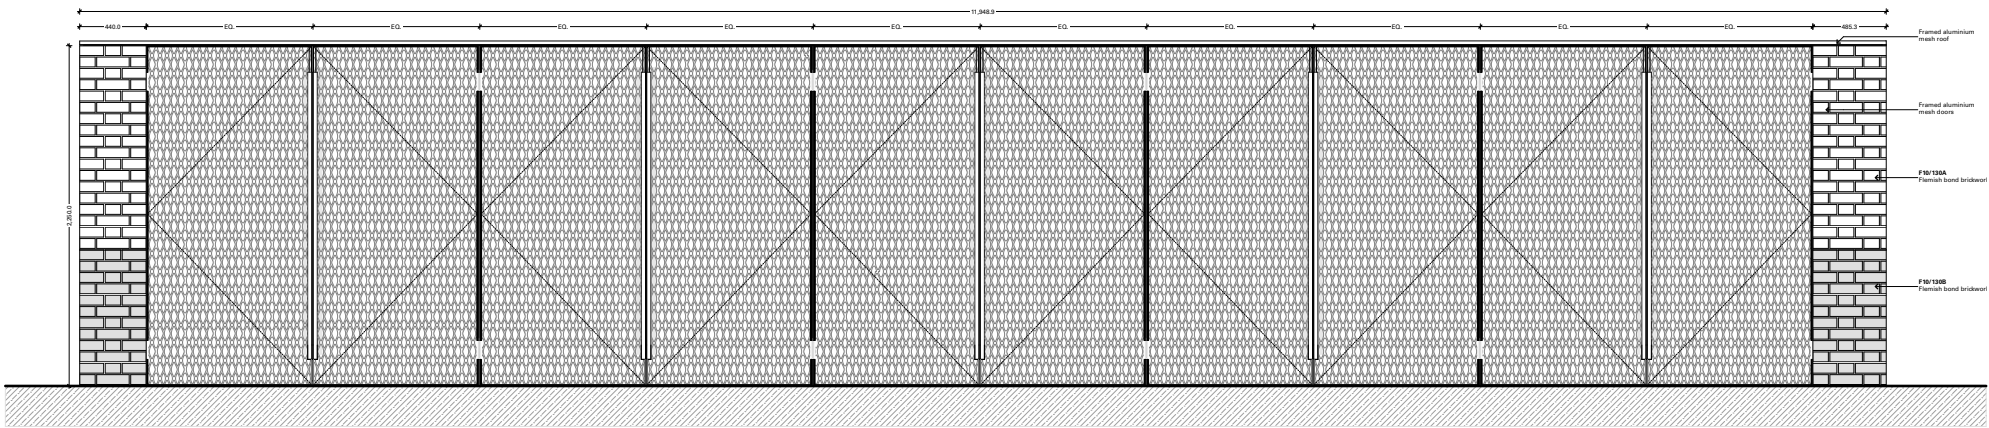

Plot B - Store
Elevation 2

FOR COORDINATION ONLY

Revision	Issued	Issue Title
-	06/06/2019	COORDINATION

NOT FOR CONSTRUCTION
DO NOT SCALE FROM THIS DRAWING

All measurements given are indicative, on site dimensions must be determined prior to the purchaser manufacture of any components. All discrepancies between indicative dimensions given and those measured on site to be brought to architect's attention.


MIKHAIL RICHES
15 - 29 Windsor Street
London N1 8QG
+44 (0)20 7608 1505
mikhailriches.com

DRAWING TITLE: Site 24 | Heathfield Gardens

Plot B - Bin Store

PROJECT: Croydon Small Sites - Heathfield Gardens	
CLIENT: Brick by Brick (Croydon)	DATE: 06/06/2019
DRAWING STATUS: COORDINATION	
SCALE: 1:50 @ A3	

Project:	Project Stage:	Site No.	Drawing No.	Revision
248	4	24	(80)	421

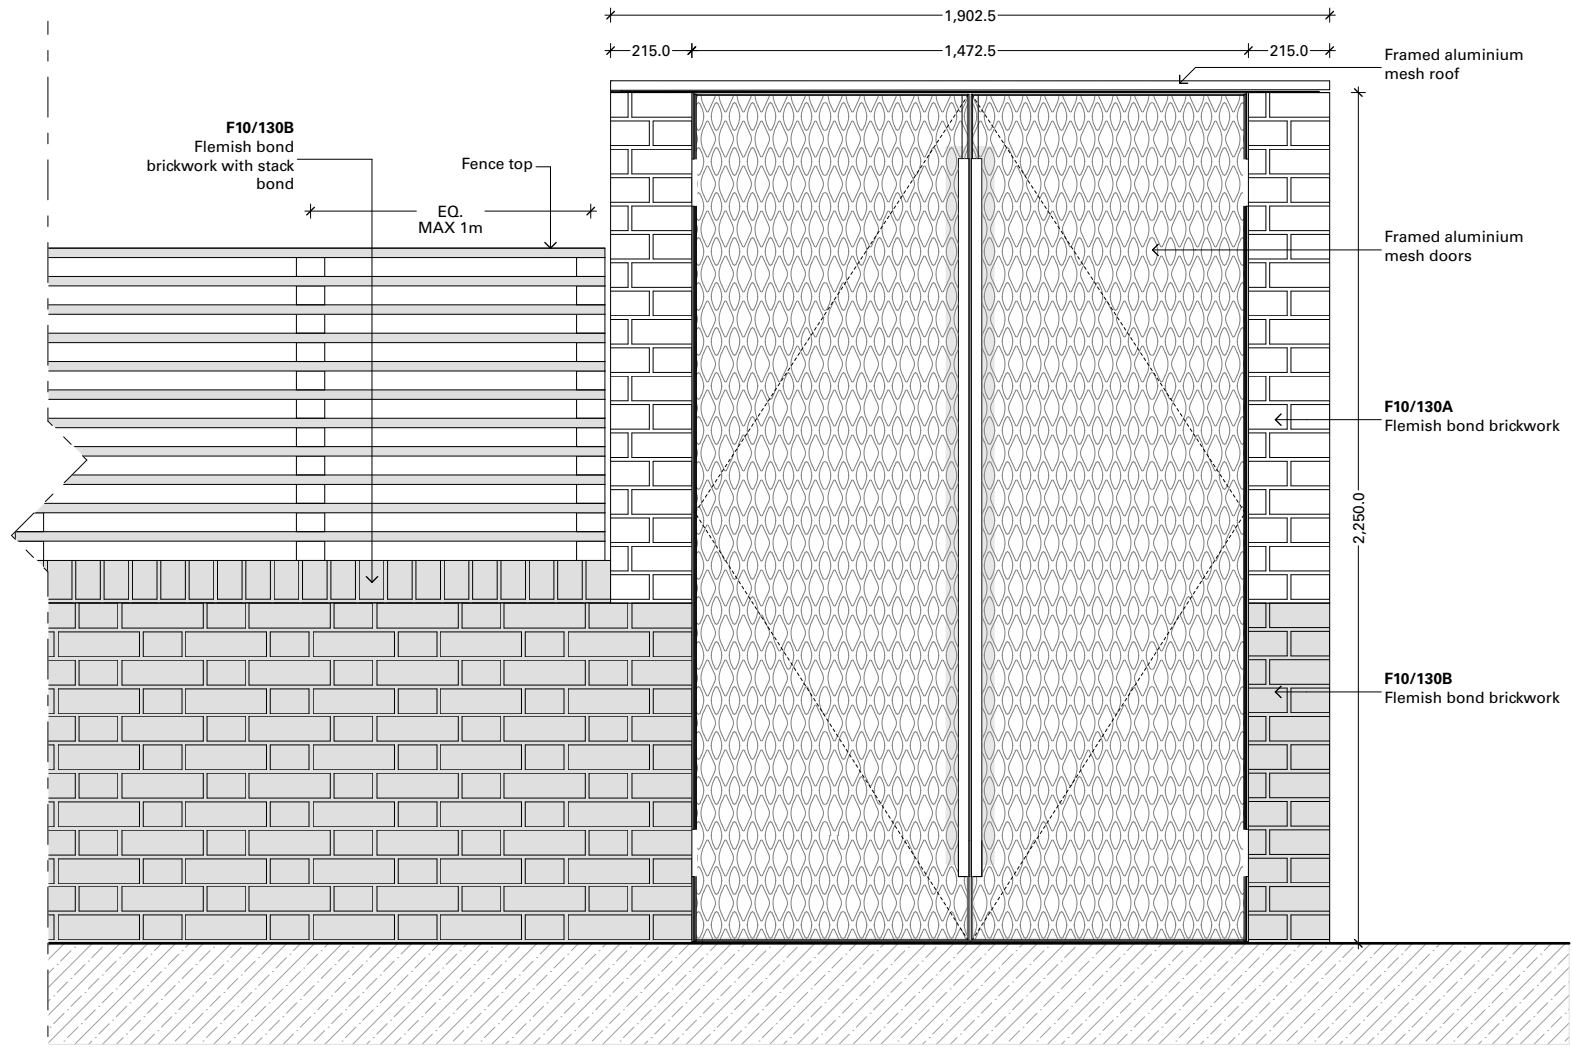

Plot B - Bin Store
Elevation 1

FOR COORDINATION ONLY

Revision	Issued	Issue Title
-	06/06/2019	COORDINATION

NOT FOR CONSTRUCTION
DO NOT SCALE FROM THIS DRAWING

All measurements given are indicative, on site dimensions must be determined prior to the purchaser manufacture of any components. All discrepancies between indicative dimensions given and those measured on site to be brought to architect's attention.


MIKHAIL
RICHES

15 - 29 Windsor Street
London N1 8QG
+44 (0)20 7608 1505
mikhailriches.com

DRAWING TITLE: Site 24 | Heathfield Gardens

Plot B - Bin Store

PROJECT: Croydon Small Sites - Heathfield Gardens			
CLIENT: Brick by Brick (Croydon)		DATE: 06/06/2019	
DRAWING STATUS: COORDINATION		SCALE: 1:20 @ A3	
Project:	Project Stage:	Site No.	Drawing No.

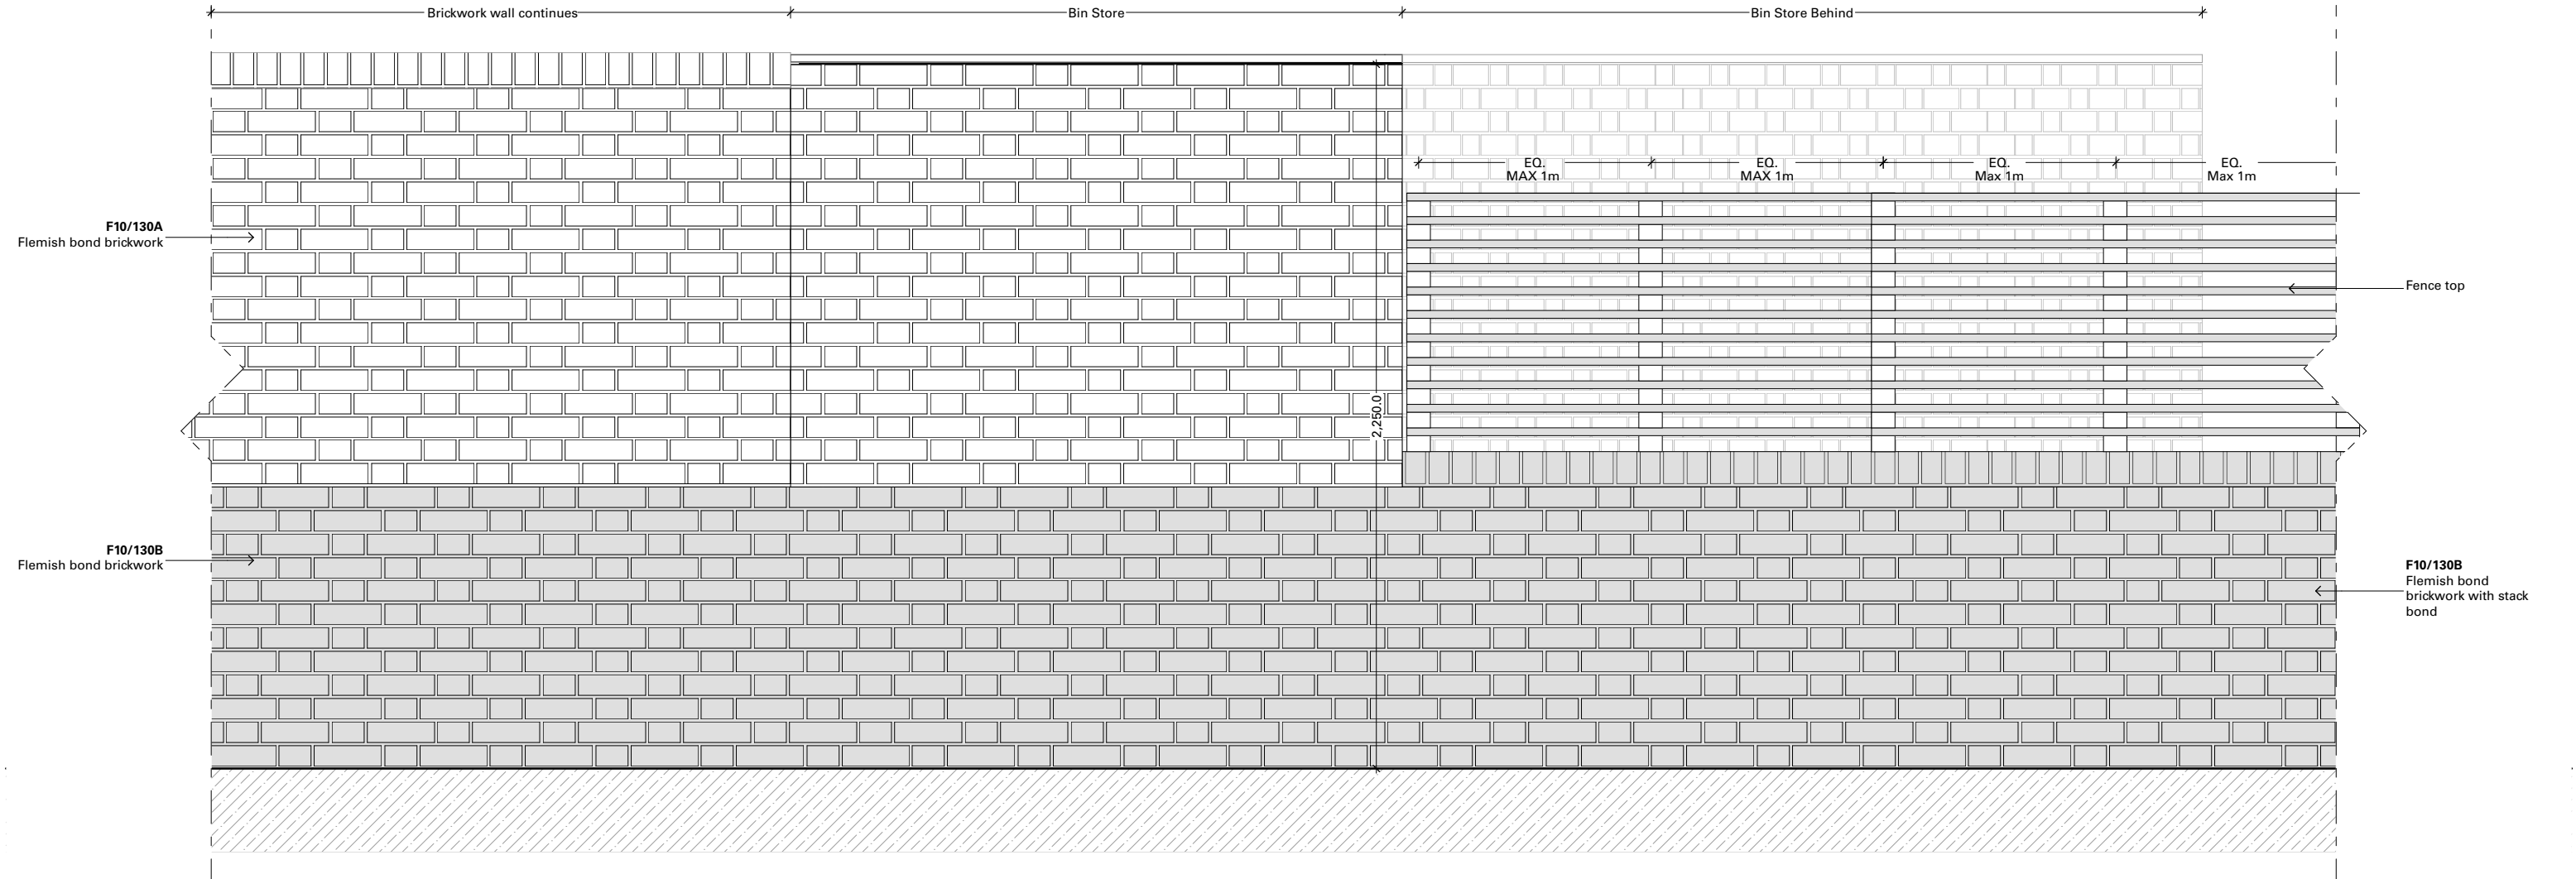

Plot B - Bin Store
Elevation 3

FOR COORDINATION ONLY

Revision	Issued	Issue Title
-	06/06/2019	COORDINATION

NOT FOR CONSTRUCTION
DO NOT SCALE FROM THIS DRAWING

All measurements given are indicative, on site dimensions must be determined prior to the purchaser manufacture of any components. All discrepancies between indicative dimensions given and those measured on site to be brought to architect's attention.

MIKHAIL RICHES


15 - 29 Windsor Street
London N1 8QG
+44 (0)20 7608 1505
mikhailriches.com

DRAWING TITLE: Site 24 | Heathfield Gardens


Plot B - Bin Store

PROJECT: Croydon Small Sites - Heathfield Gardens	
CLIENT: Brick by Brick (Croydon)	DATE: 06/06/2019
DRAWING STATUS: COORDINATION	
SCALE: 1:20 @ A3	

Project:	Project Stage:	Site No.	Drawing No.	Revision
248	4	24	(80) 423	-

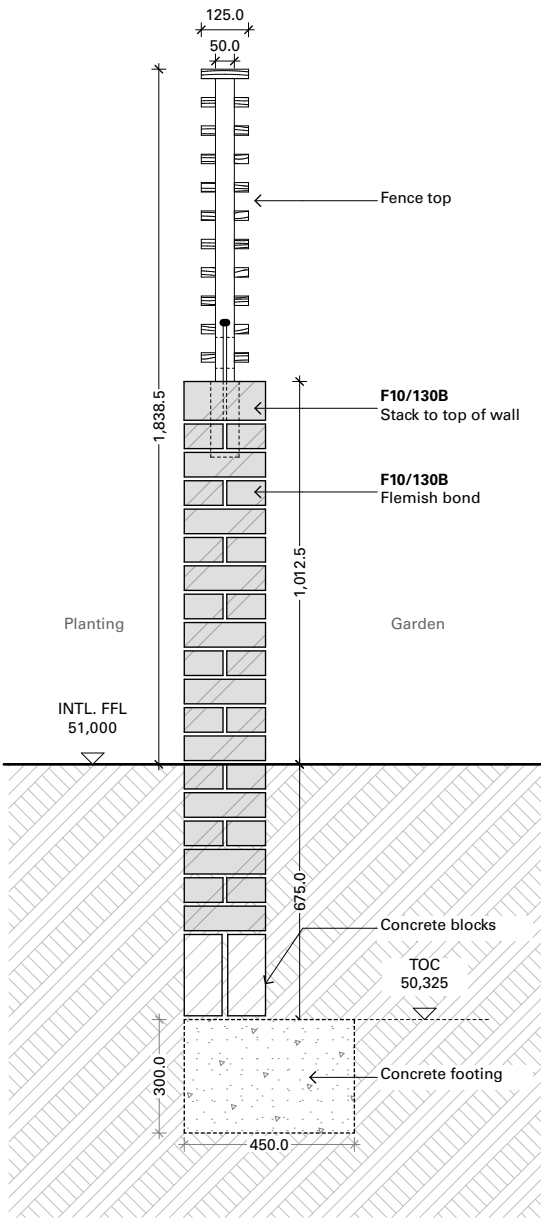

Plot B - Wall and Store
Section A

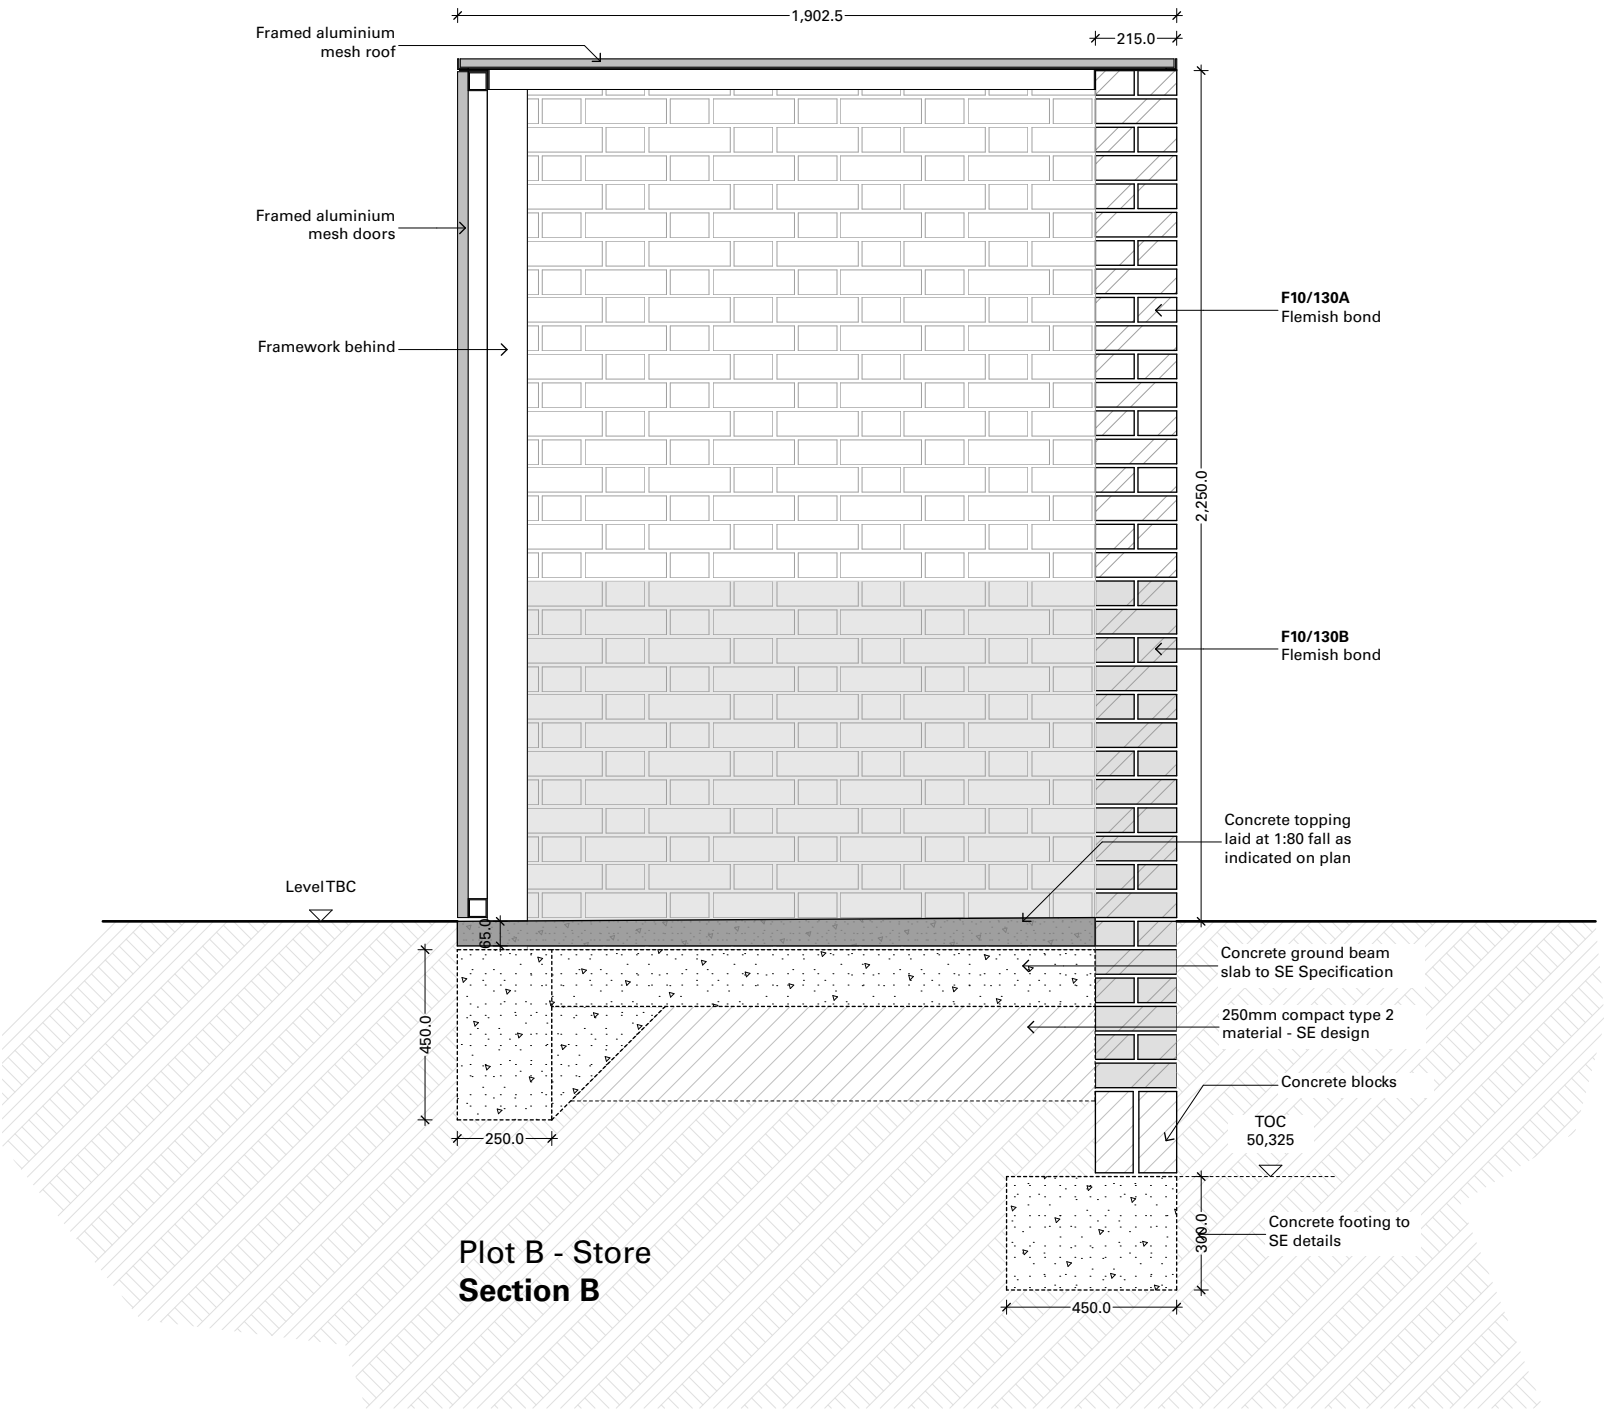

Plot B - Store
Section B

FOR COORDINATION ONLY

Revision	Issued	Issue Title
-	06/06/2019	COORDINATION

NOT FOR CONSTRUCTION
DO NOT SCALE FROM THIS DRAWING

All measurements given are indicative, on site dimensions must be determined prior to the purchaser manufacture of any components. All discrepancies between indicative dimensions given and those measured on site to be brought to architect's attention.

MIKHAIL
RICHES

15 - 29 Windsor Street
London N1 8QG
+44 (0)20 7608 1505
mikhailriches.com

DRAWING TITLE: Site 24 | Heathfield Gardens

Plot B - Bin Store

PROJECT: Croydon Small Sites - Heathfield Gardens	
CLIENT: Brick by Brick (Croydon)	DATE: 06/06/2019
DRAWING STATUS: COORDINATION	SCALE: 1:20 @ A3

Project:	Project Stage:	Site No.	Drawing No.	Revision
248	4	24	(80) 424	-